

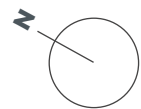



11 BATHROOMS

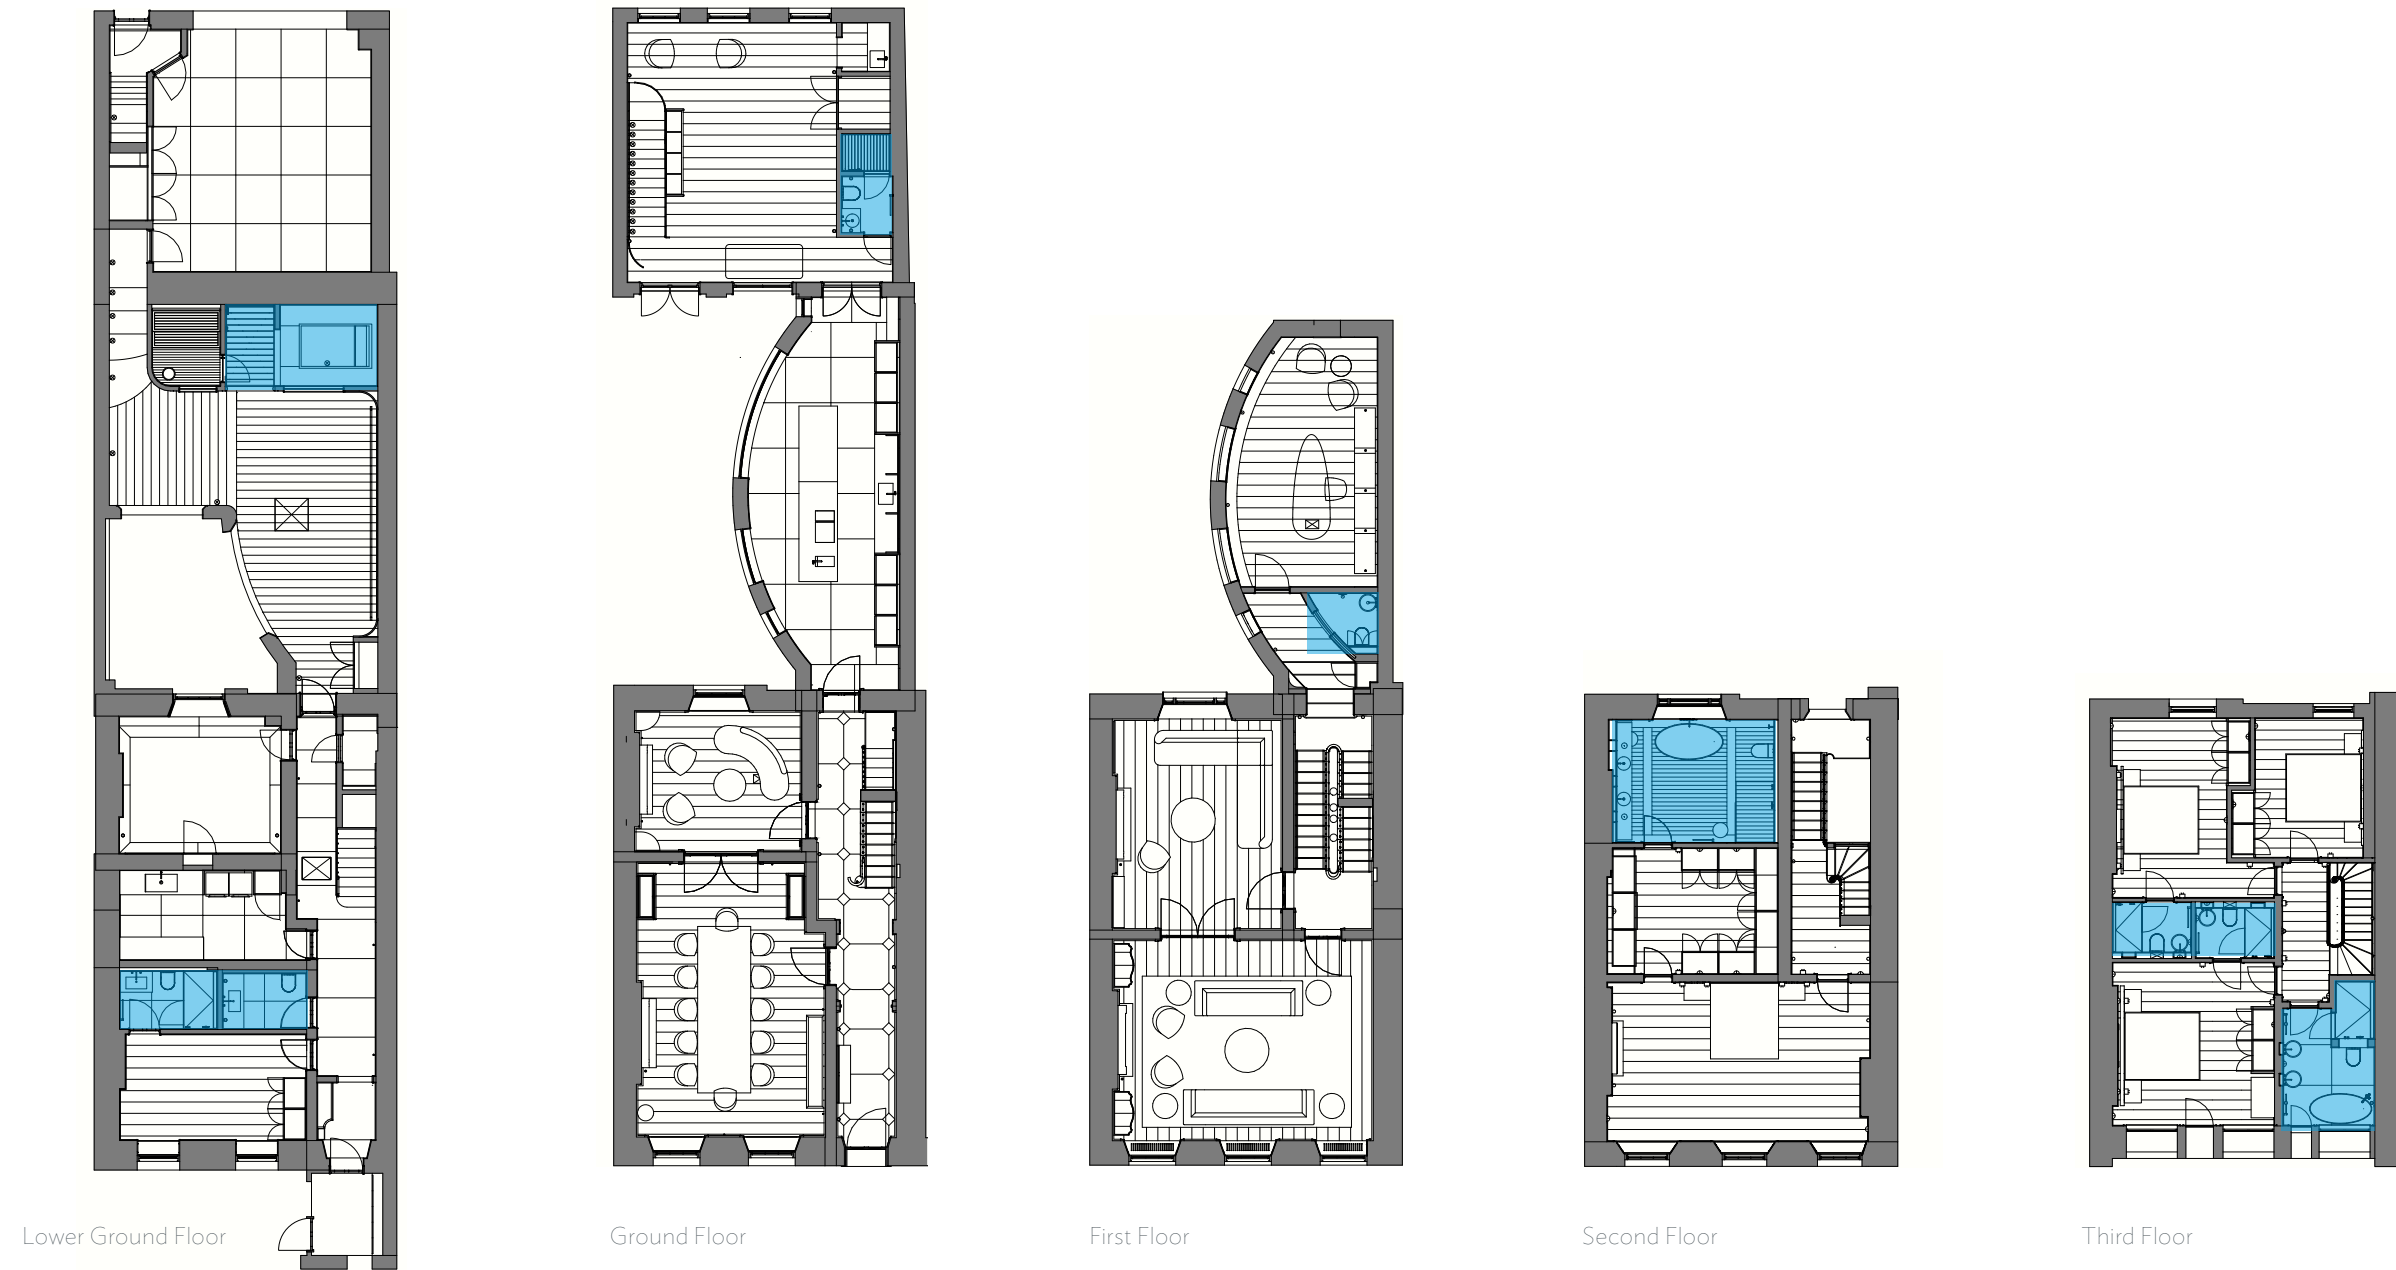

Scale 1:200 @ 3 (metres)

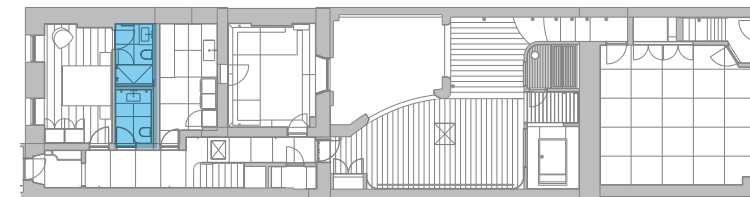


11 BATHROOMS
LOWER GROUND FLOOR, 9. BATH 05 & 10.
WC

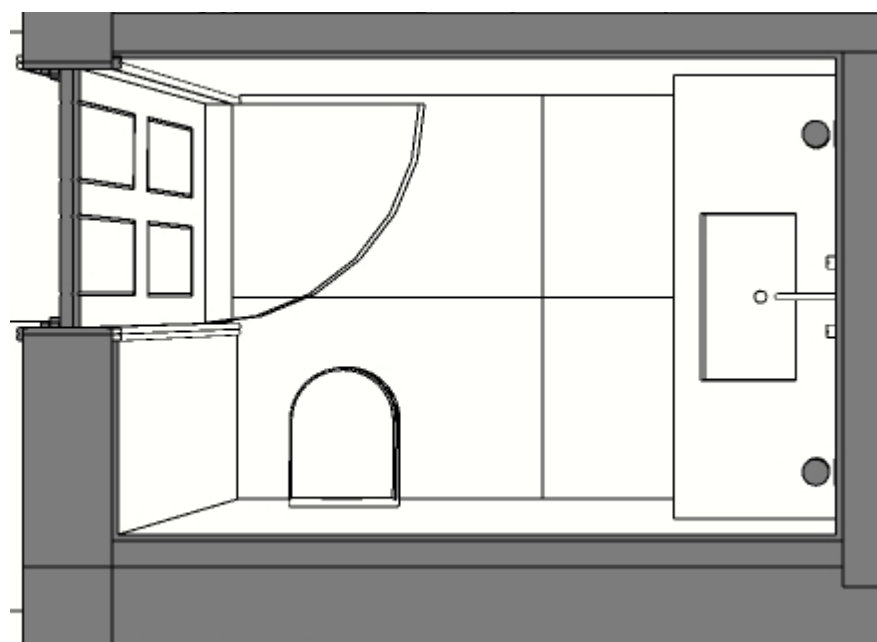

10. WC

Key Features:

- Wall hung, wall to wall vanity
- Wall hung WC & Concealed cistern
- Wall mounted taps
- Stone to half height


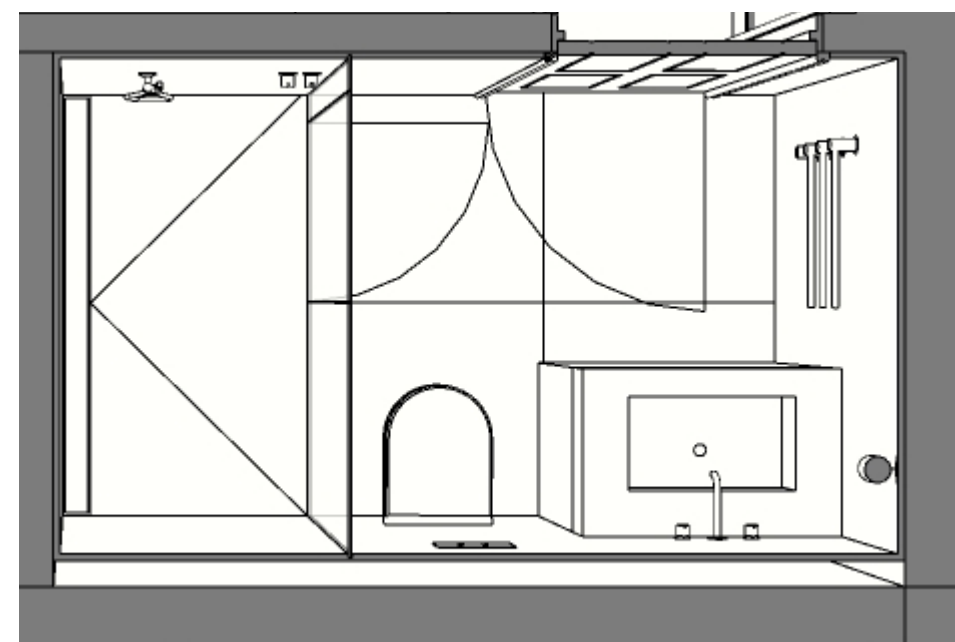


9. Bath 05


Key Features:

- Flush shower with infinity drain
- Floor mounted pedestal vanity or wall hung (TBC)
- Location of vanity and WC might be swapped
- Wall mounted electric towel bars
- Wall hung WC & Concealed cistern
- Wall mounted shower head, hand shower & controls
- Wall mounted taps
- Stone to full height


11 BATHROOMS LOWER GROUND FLOOR, SPA

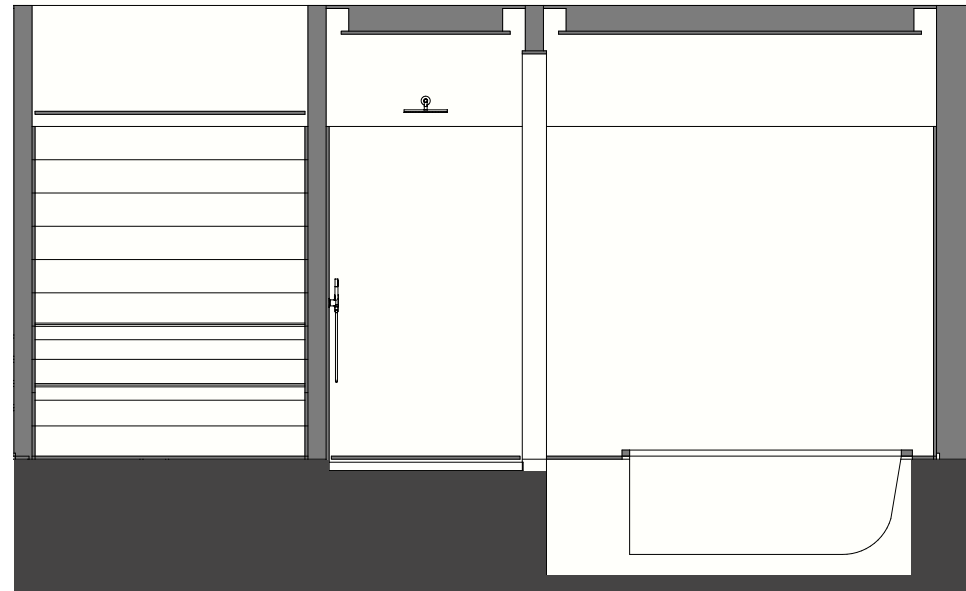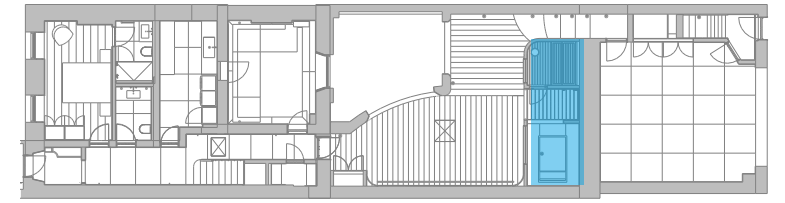

PROPOSED SECTION 01, 1/50 @ A3

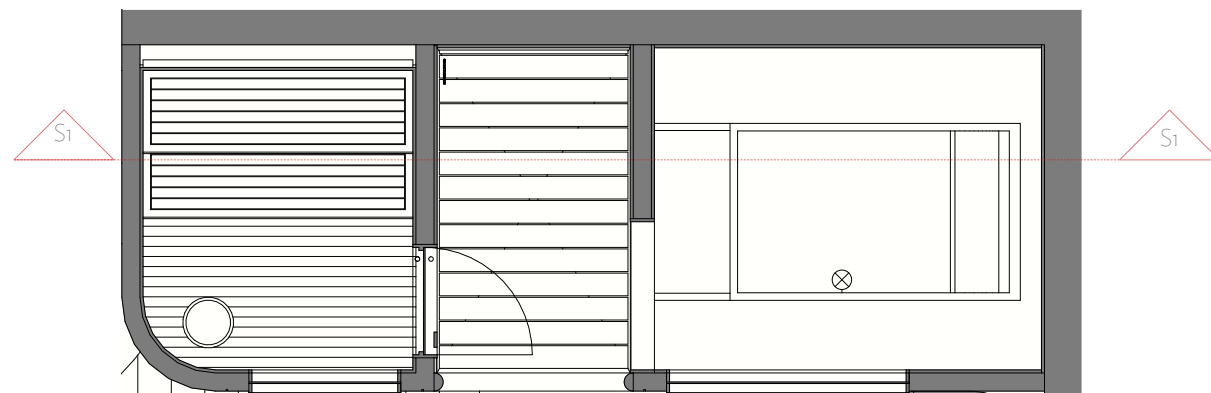

PROPOSED PLAN, 1/50 @ A3

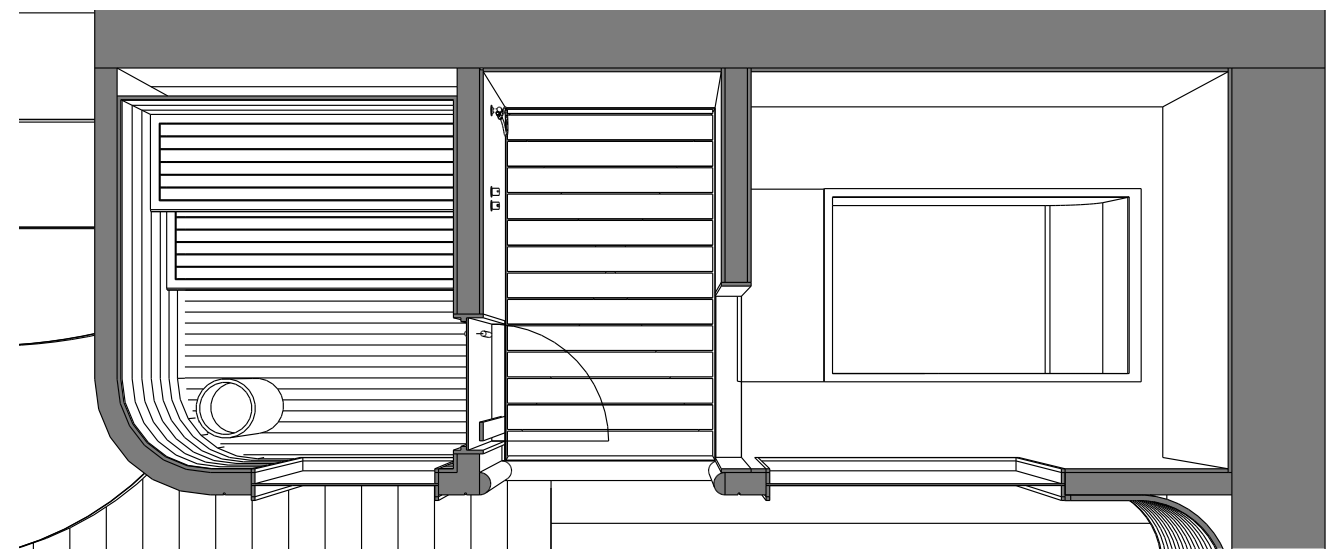

PERSPECTIVE

SAUNA

Key Features:
Window onto gym
Timber clad walls floor and ceiling
Free standing oven
2 tier seating

SHOWER EXPERIENCE

Key Features:
Drench Shower
Body jets
Flush perimeter shower drain

HOT TUB



Key Features:
Window onto gym
Stone/tile clad walls
Recessed tub with body jets
Plant located within unit




SCALE BAR, 1:50 @ A3

11 BATHROOMS

GROUND FLOOR, MEWS BATHROOM

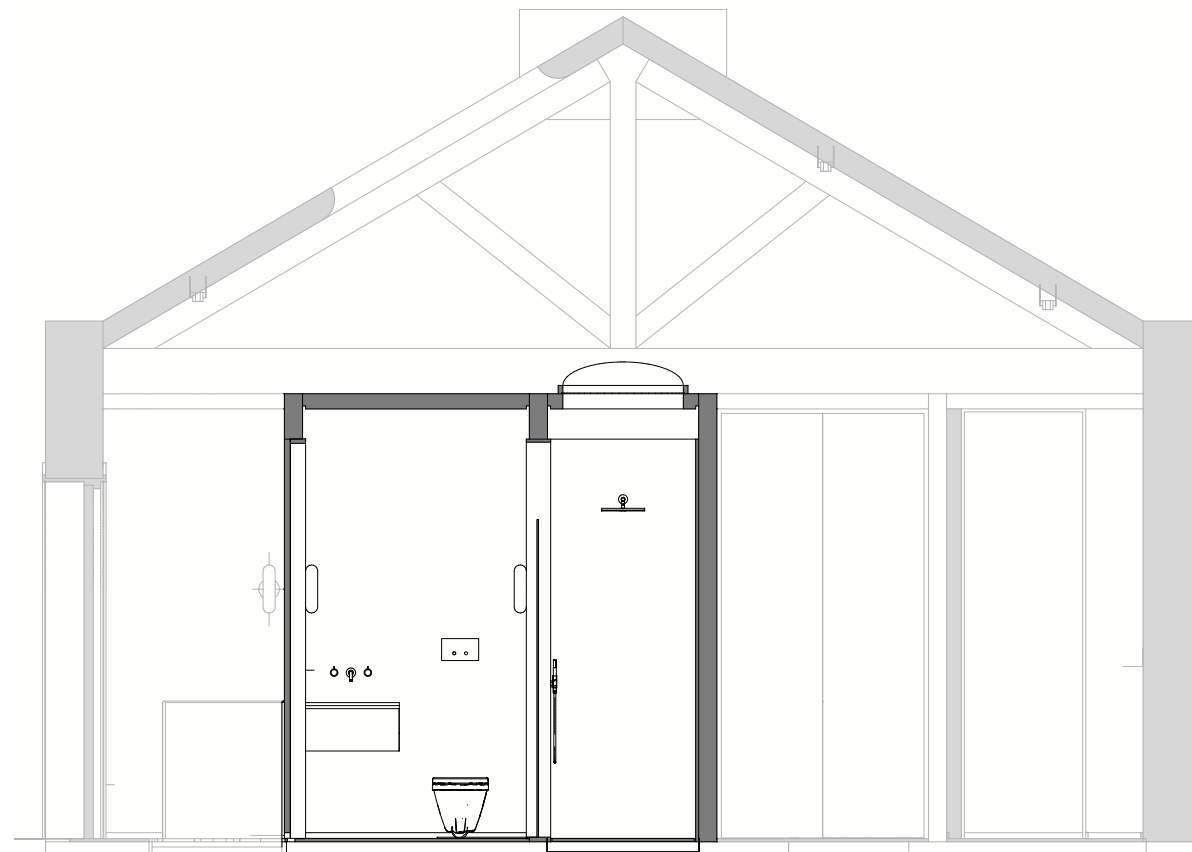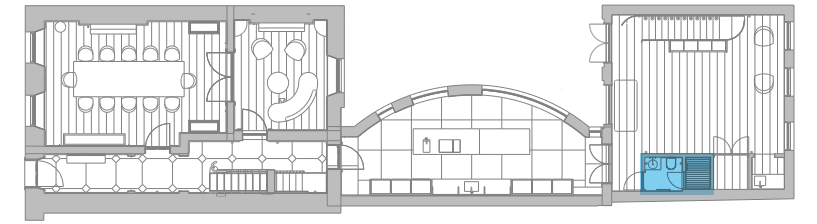

PROPOSED ELEVATION 07, 1/50 @ A3

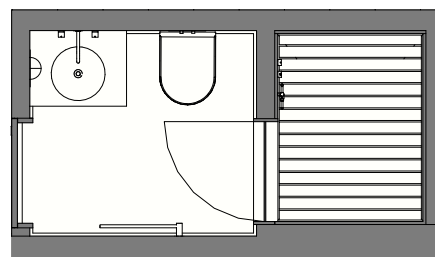


PROPOSED PLAN, 1/50 @ A3




SCALE BAR, 1:50 @ A3



- Key Features:
- Flush shower with perimeter drainage
 - Wall hung Vanity
 - Wall mounted electric towel bars
 - Wall hung WC & Concealed cistern
 - Wall mounted shower head, hand shower & controls
 - Wall mounted taps

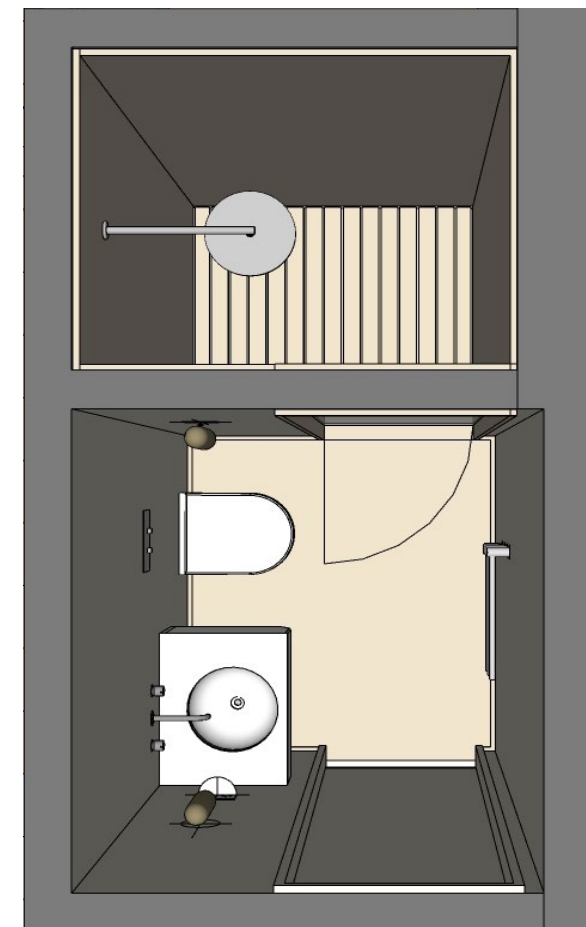

11 BATHROOMS FIRST FLOOR, STUDY WC



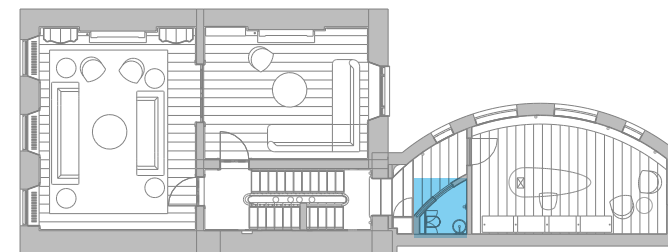


- Key Features:
- Pedestal floor mounted vanity
 - Inset vanity mirror
 - Wall hung WC & Concealed cistern
 - Wall mounted taps
 - Upper mirrored cabinet above cistern

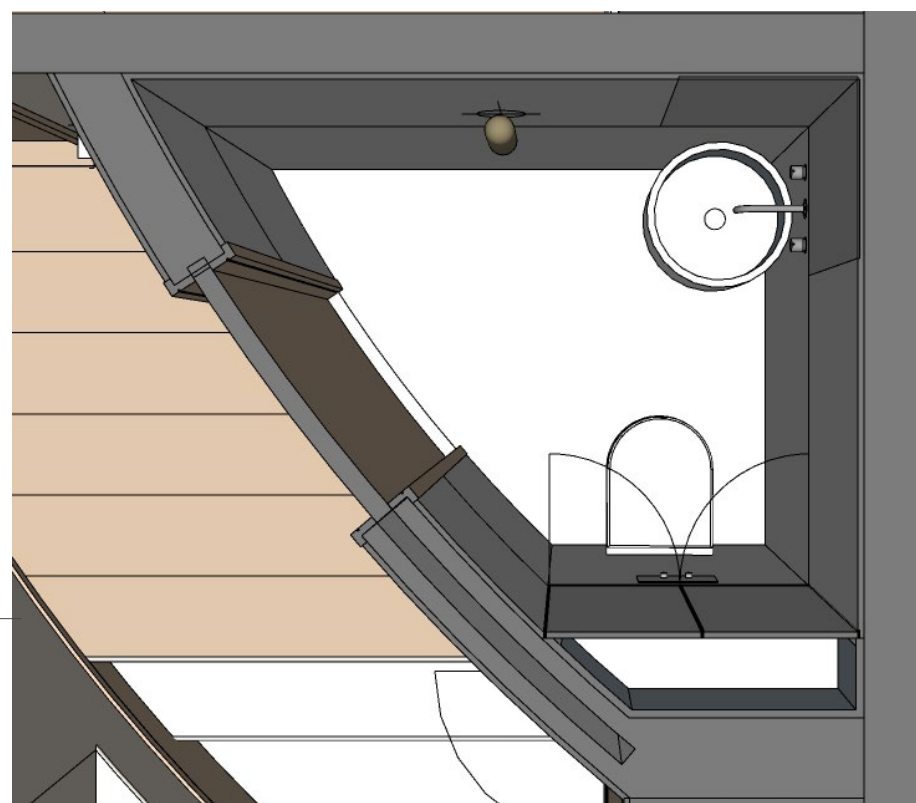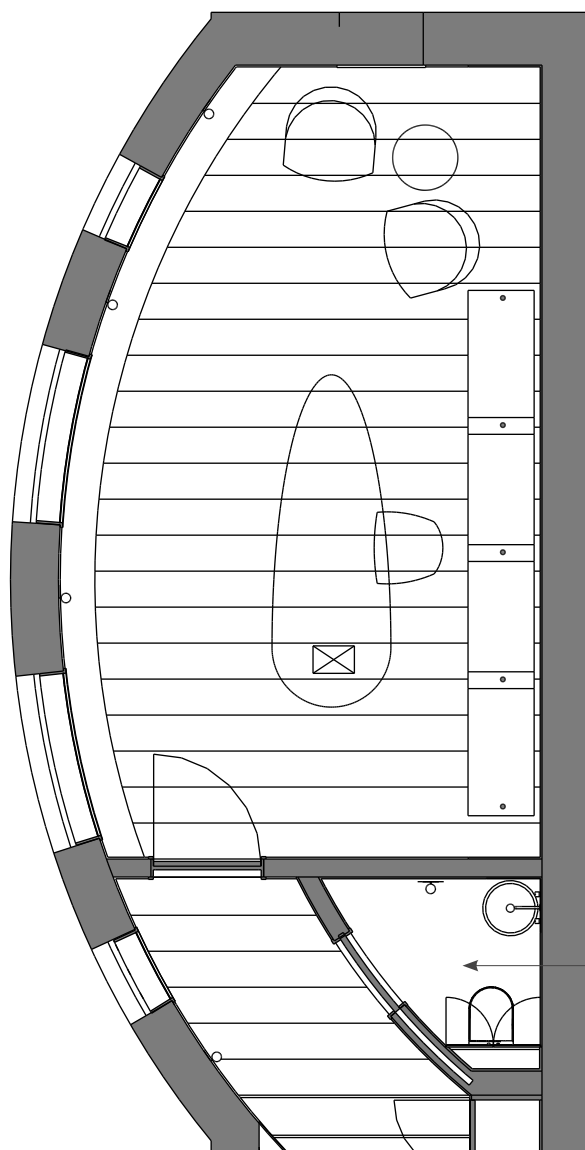

SCALE BAR, 1:50 @ A3



11 BATHROOMS
32. MASTER BATHROOM

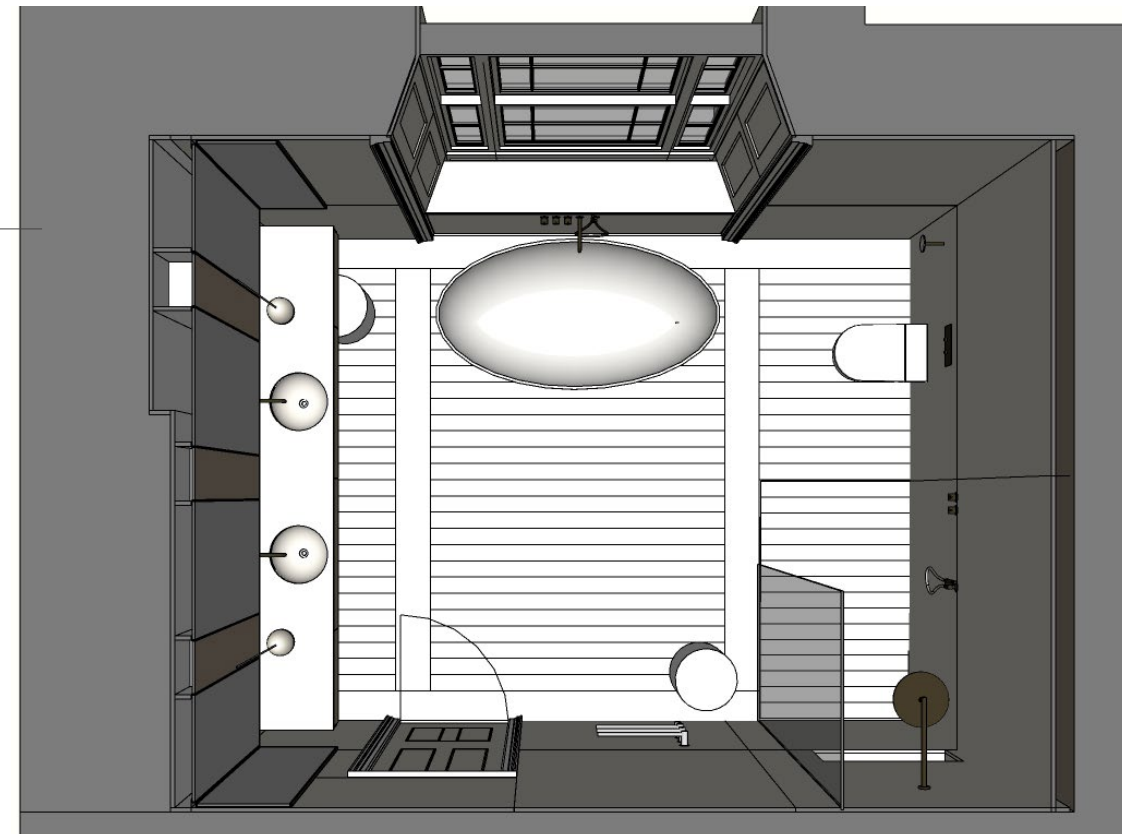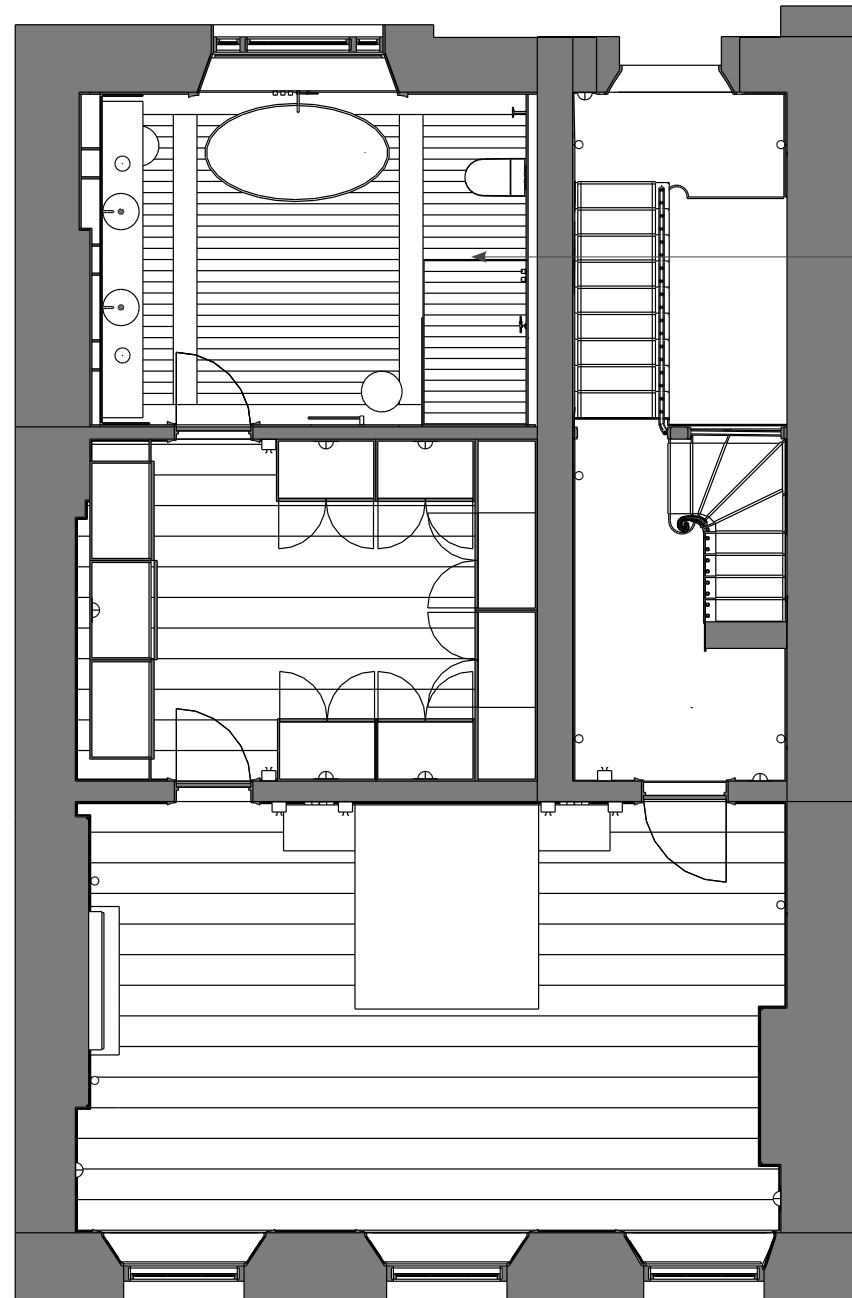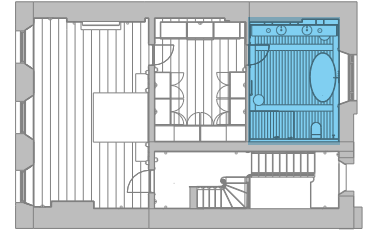


- Key Features:
- Wall mounted wall to wall vanity
 - Heated medicine cabinets above
 - Wall mounted taps
 - Free standing bath with taps mounted under the window
 - Wall hung WC & Concealed cistern
 - Wall mounted shower head, hand shower & controls
 - Shower niche with LED lighting
 - Electric towel bars
 - Pendants & Perimeter track for lighting & ventilation
 - Blinds located in under window boxing out
 - Ceiling speakers

11 BATHROOMS


32. MASTER BATHROOM

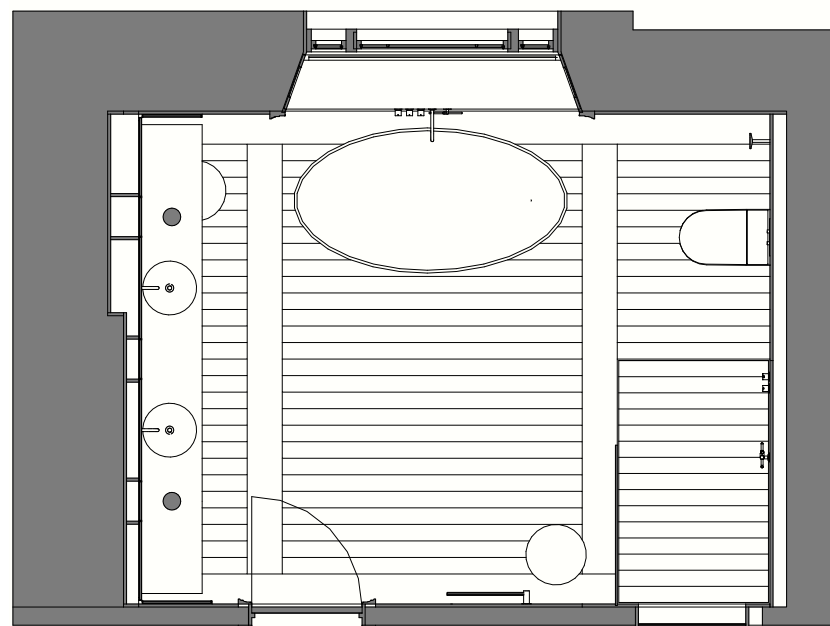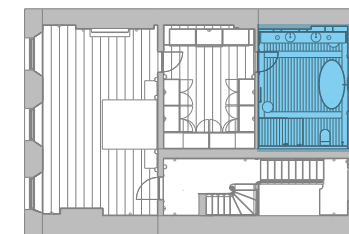


PROPOSED PLAN, 1:50 @ A3

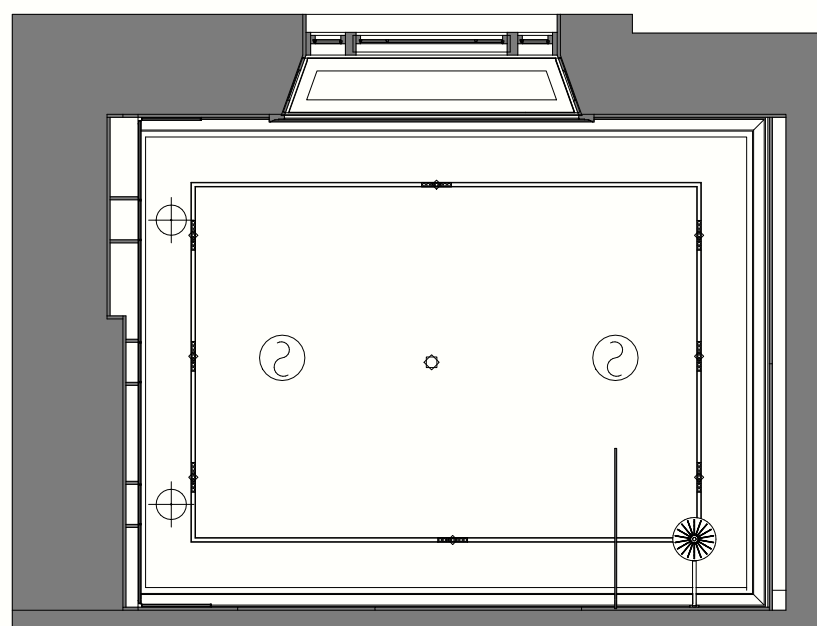


PROPOSED RCP, 1:50 @ A3

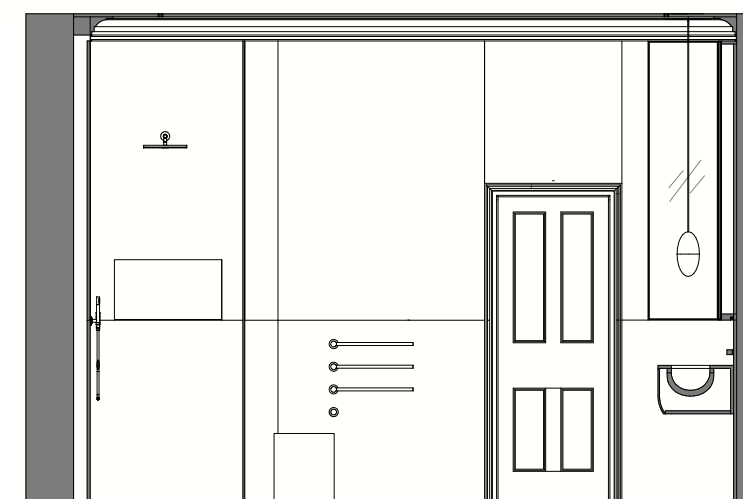

ELEVATION 04, 1:50 @ A3

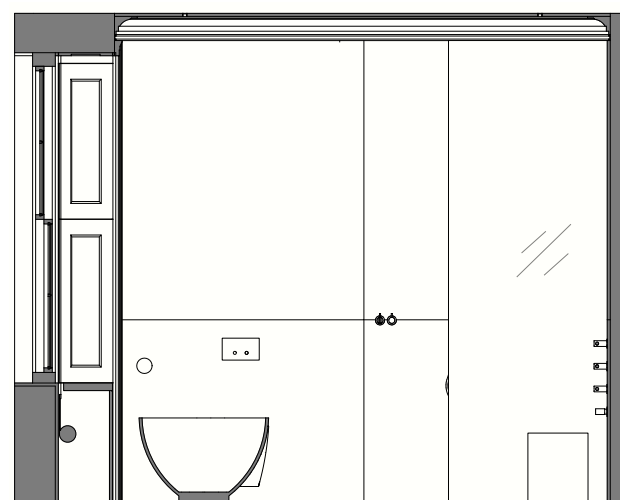

ELEVATION 01, 1:50 @ A3

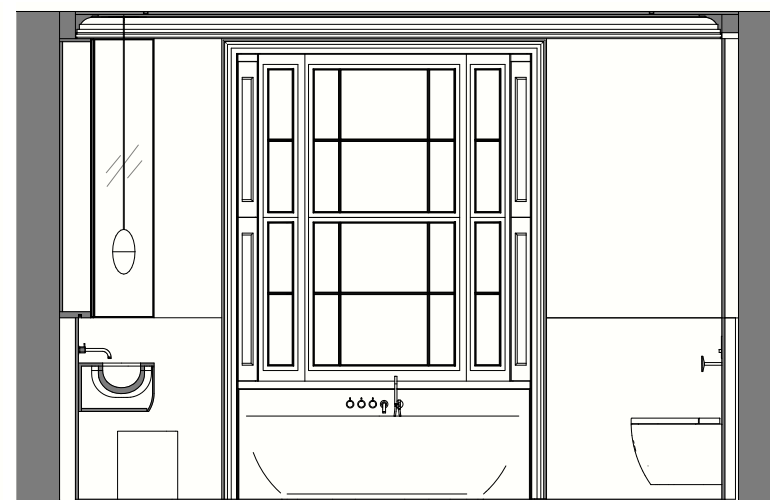

ELEVATION 02, 1:50 @ A3





ELEVATION 03, 1:50 @ A3

- Key Features:
- Wall mounted wall to wall vanity
 - Heated medicine cabinets above
 - Wall mounted taps
 - Free standing bath with taps mounted under the window
 - Wall hung WC & Concealed cistern
 - Wall mounted shower head, hand shower & controls
 - Shower niche with LED lighting
 - Electric towel bars
 - Pendants & Perimeter track for lighting & ventilation
 - Blinds located in under window boxing out
 - Ceiling speakers





SCALE BAR, 1:50 @ A3


11 BATHROOMS THIRD FLOOR

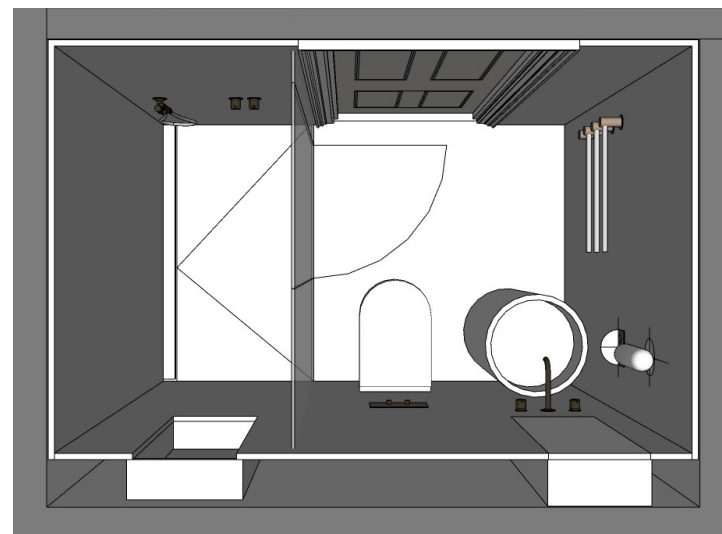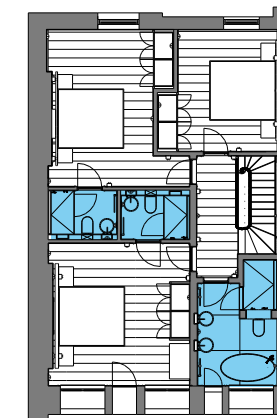

- Key Features:
- Floor mounted pedestal vanity or wall hung (TBC)
 - Location of vanity and WC might be swapped
 - Recessed medicine cabinets above
 - Wall mounted taps
 - Wall hung WC & Concealed cistern
 - Wall mounted shower head, hand shower & controls
 - Electric towel bars

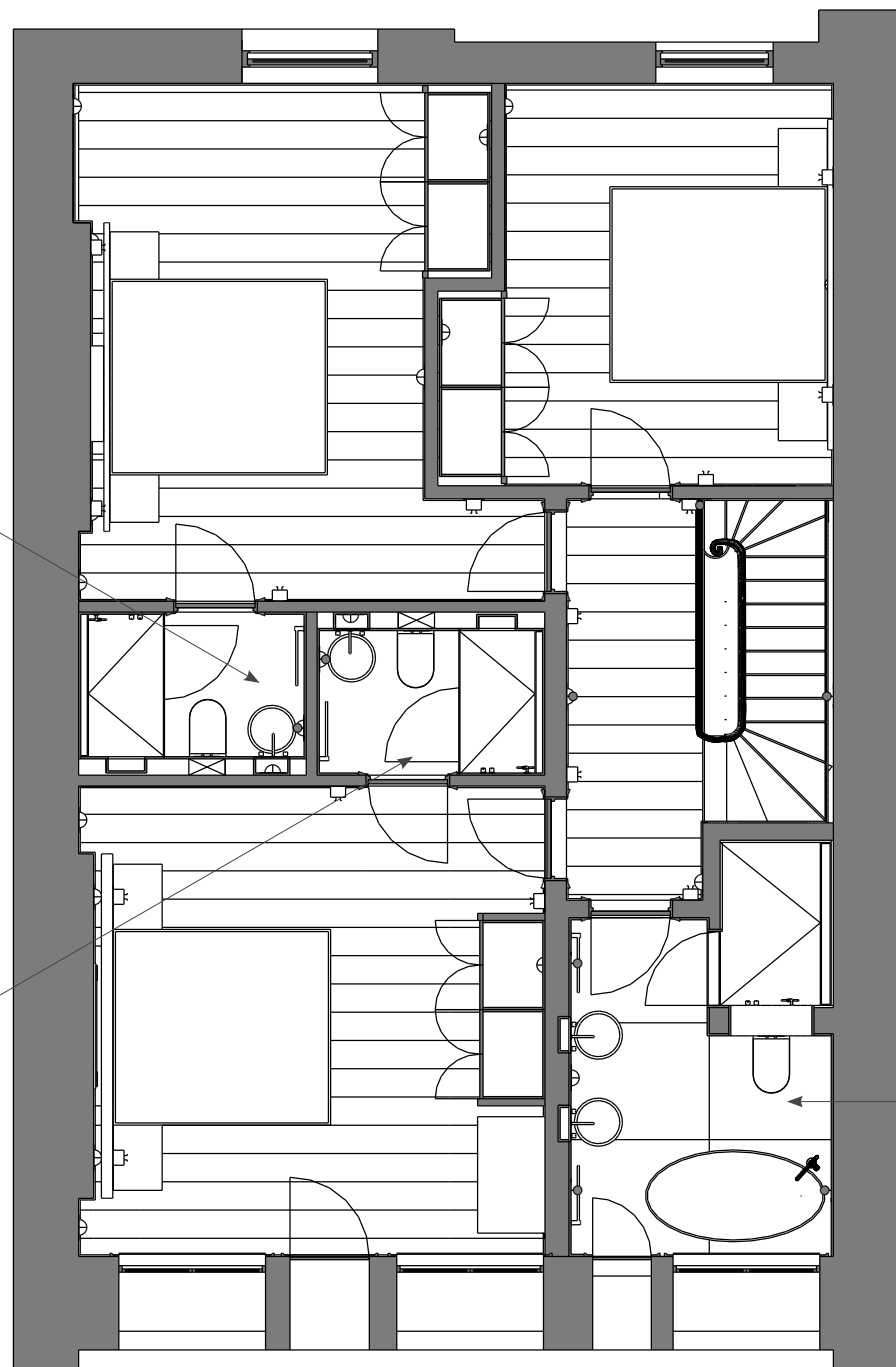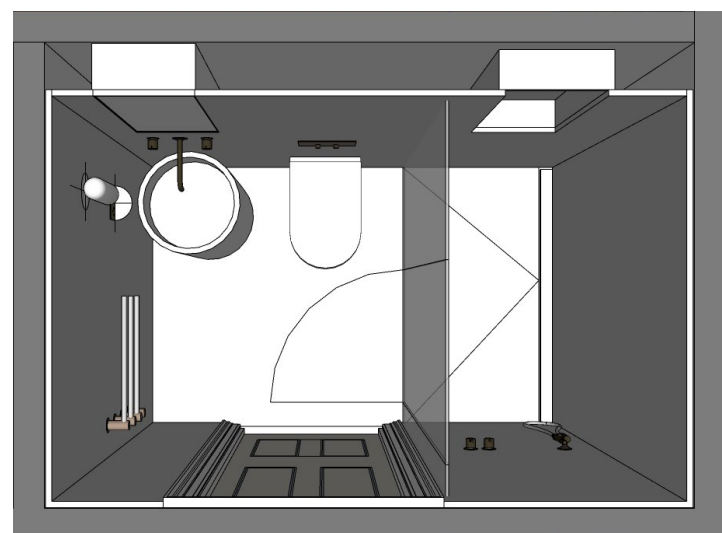

- Key Features:
- Floor mounted pedestal vanity or wall hung (TBC)
 - Recessed medicine cabinets above
 - Wall mounted taps
 - Free standing bath floor mounted tap
 - Wall hung WC & Concealed cistern
 - Wall mounted shower head, hand shower & controls
 - Electric towel bars
 - Shower recess in stone

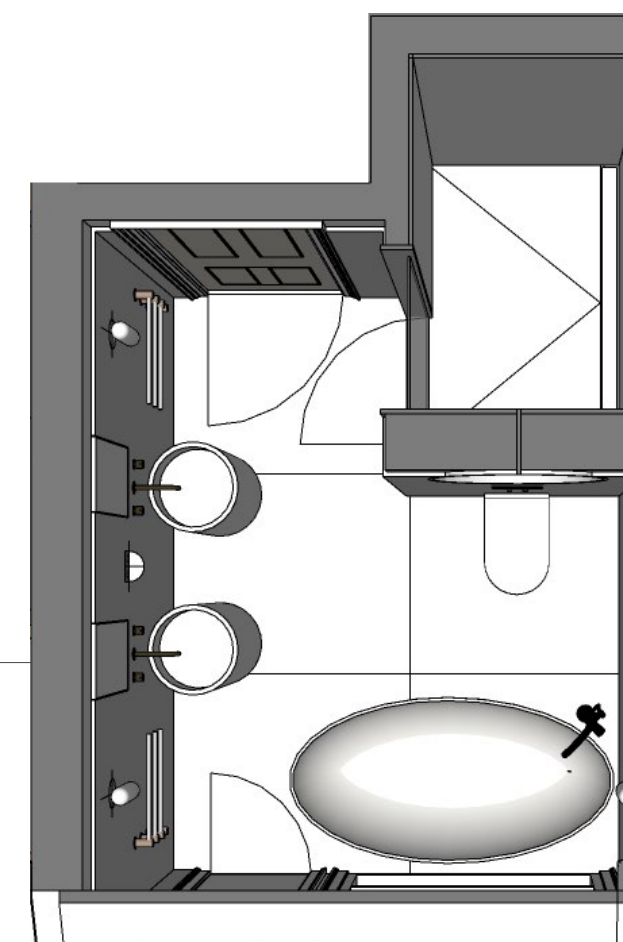



THANK YOU