




4 MATERIALS SPECIFICATION
n/a

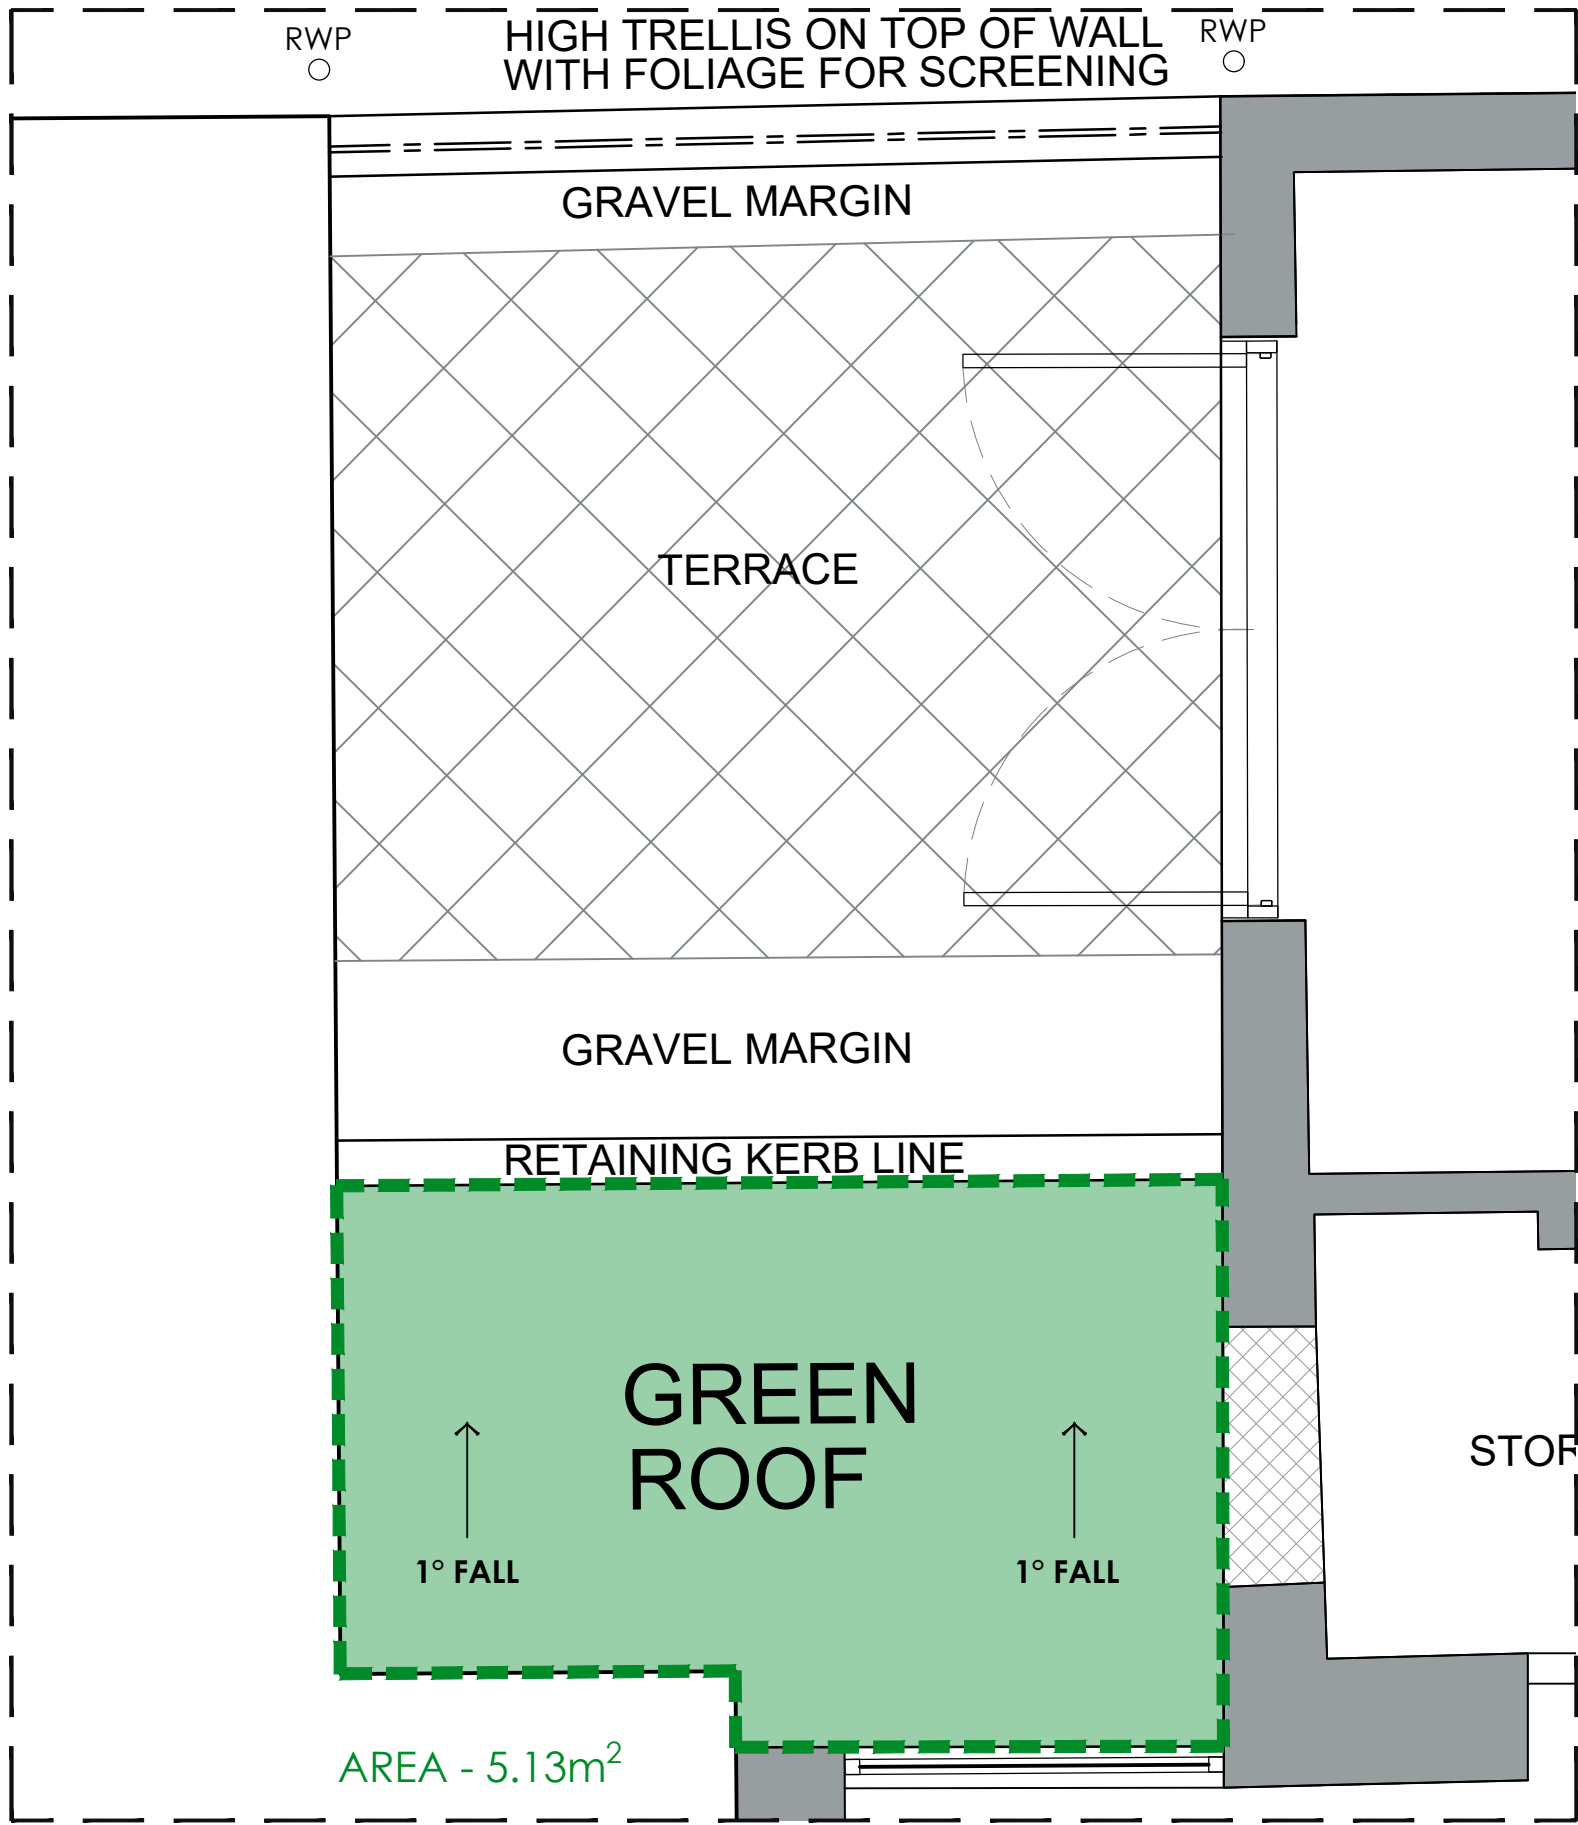

2 GREEN ROOF GA
Scale: 1:20

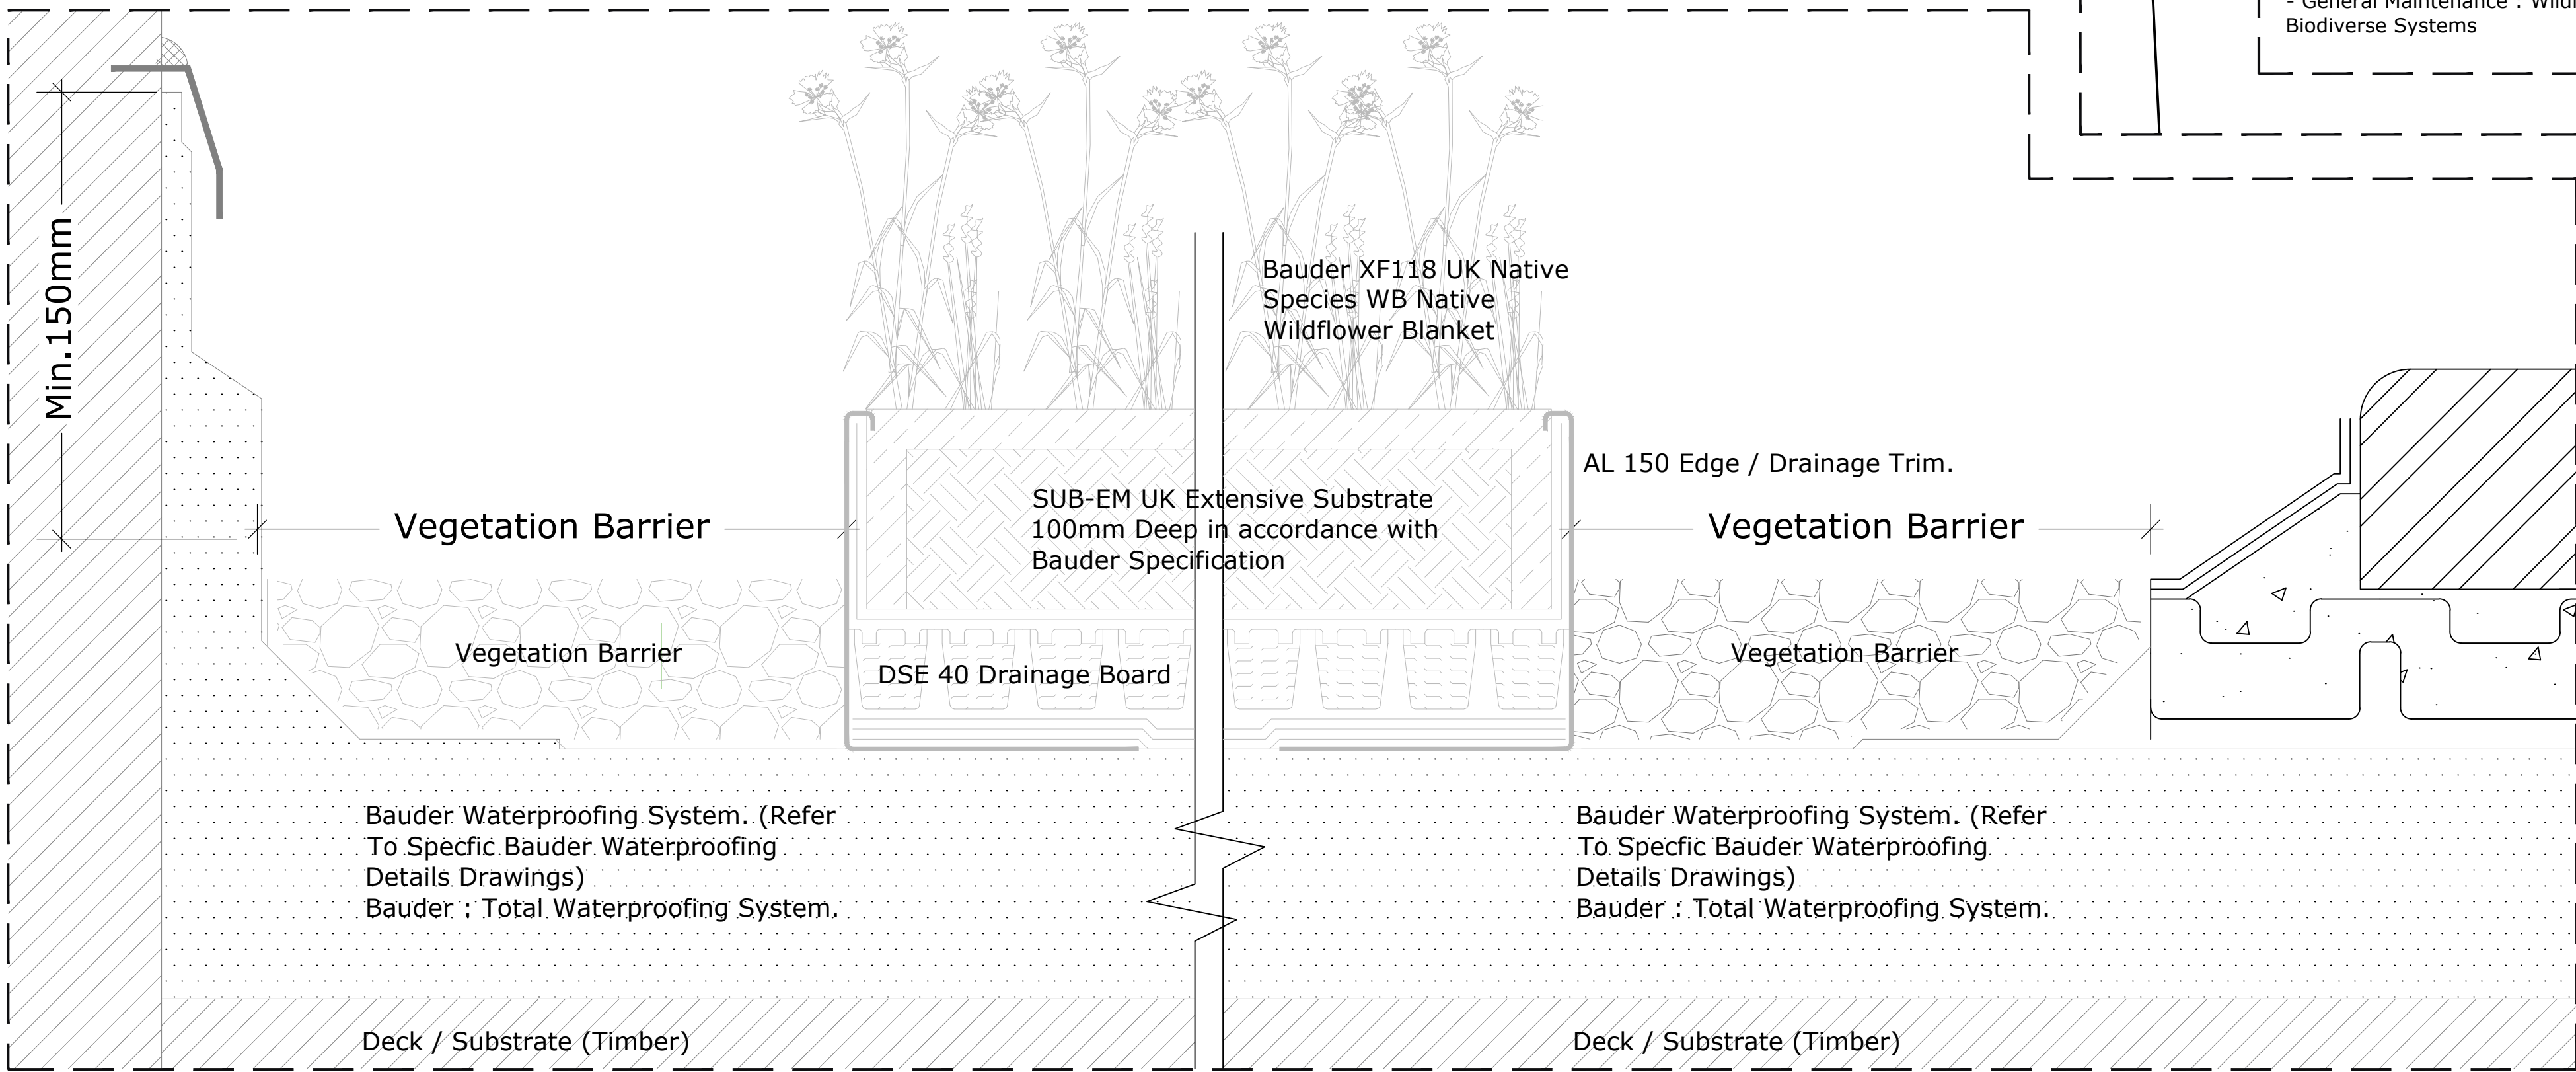

3 GREEN ROOF DETAIL
Scale: 1:5

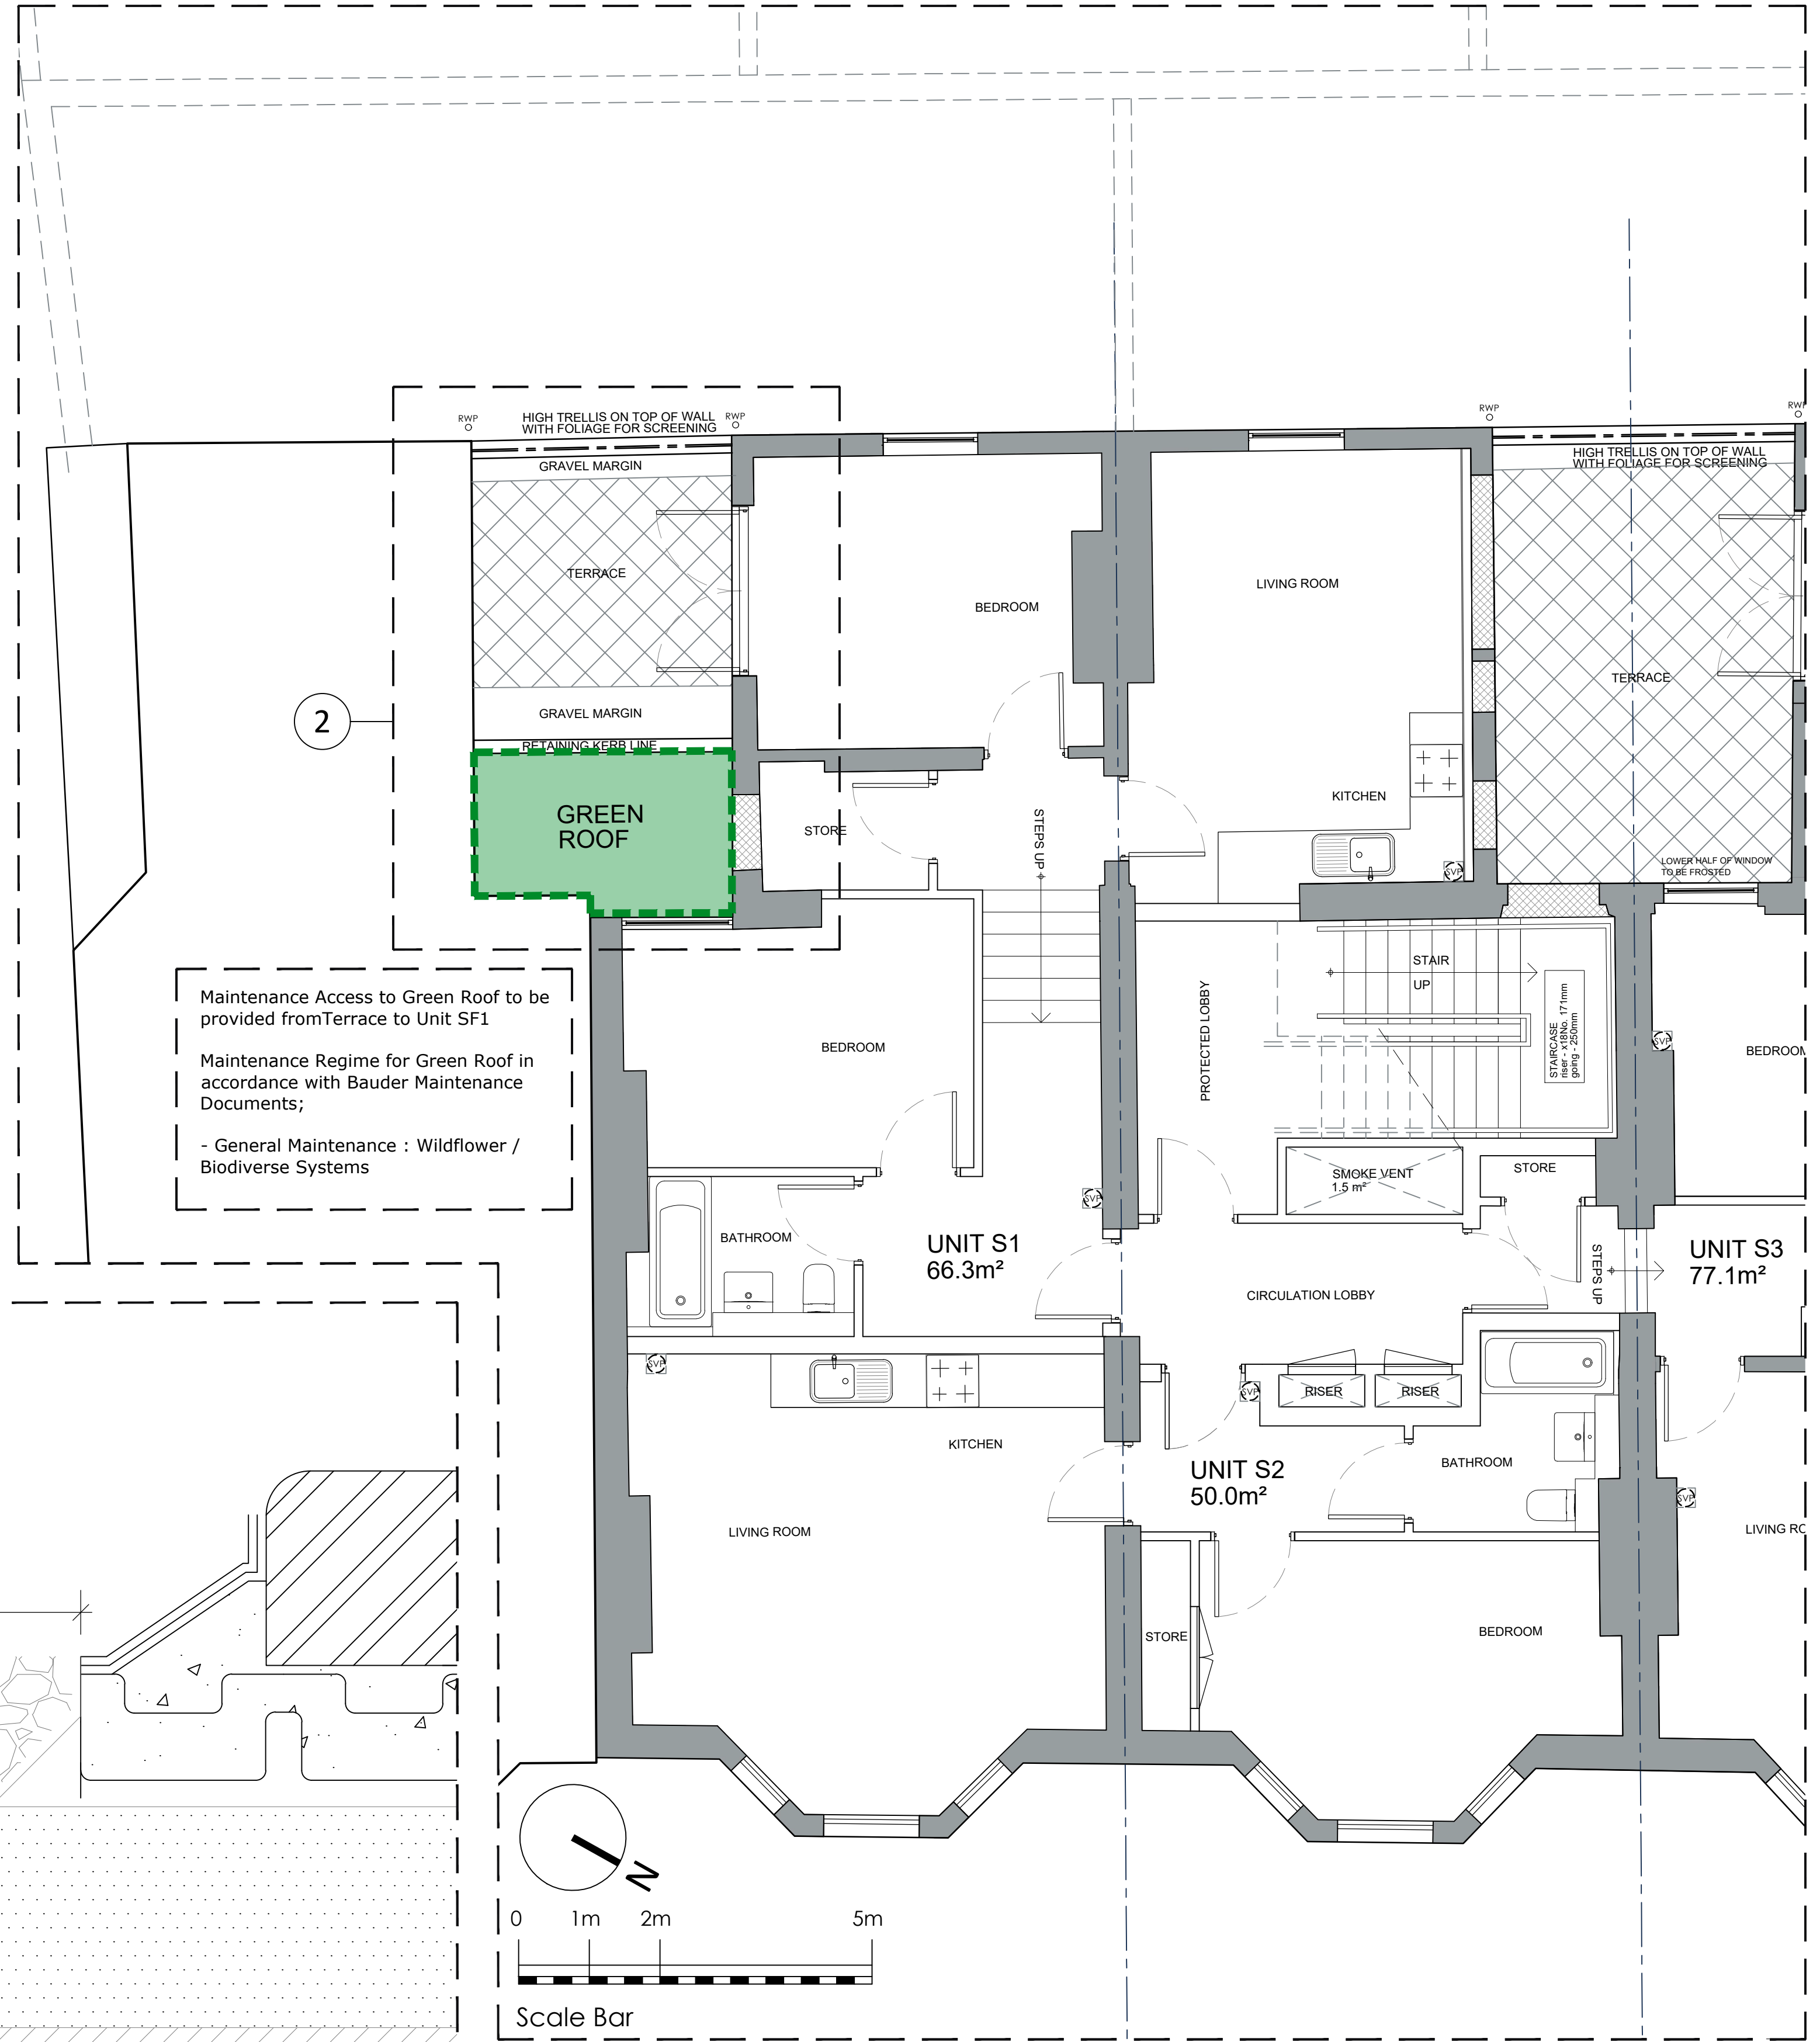

1 SECOND FLOOR GA
Scale: 1:50

DO NOT SCALE THIS DRAWING - USE DIMENSIONS
The Contractor is to check and verify all dimensions on site before starting work and report any omissions or errors. This drawing is to be read in conjunction with all relevant consultants and specialists drawings. This drawing is copyright

This drawing is issued for the sole and exclusive use of the named recipient. Distribution to any third party is on the strict understanding that no liability is accepted by bcr-infinity architects for any discrepancies, errors or omissions that may be present, and no guarantee is offered as to the accuracy of information shown.

Revisions		
- PLANNING ISSUE	08/05/24	JH
- P2 GREEN ROOF SPECIFICATION UPDATED	27/06/24	JH
- P3 GREEN ROOF SPECIFICATION UPDATED	18/07/24	JH

Drawing Title		
GREEN ROOF	22-055-A-153	
Project	as shown	
551-557 FINCHLEY ROAD	Date	

Client	GLENCAR CONSTRUCTION LTD
CAD Reference:	22-055-A-390

Drawing Number		
22-055-A-153	Scale	
as shown	Date	
May 2024	Drawn by:	JH

Checked by: MA

PLANNING

bcr·infinityarchitects

www.bcr-infinityarchitects.co.uk
e: studio@bcr-infinityarchitects.co.uk
Cambridge:
1 Wellington street
CB1 1HW
T 01223 366717
Bury St Edmunds:
8 Angel Hill
IP33 1UZ
T 01284 727710

RIBA
Chartered Practice