



Window 3
Elevation

Window 3
Section AA

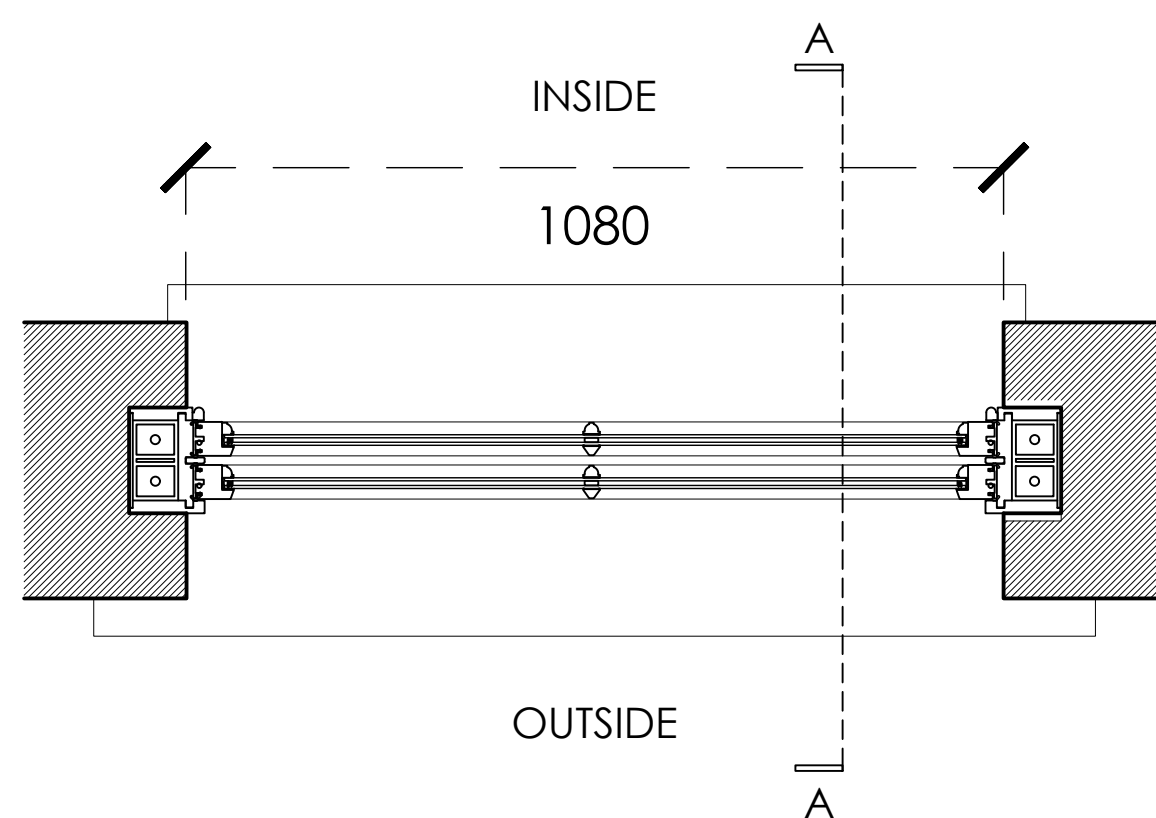


Window 3
Plan

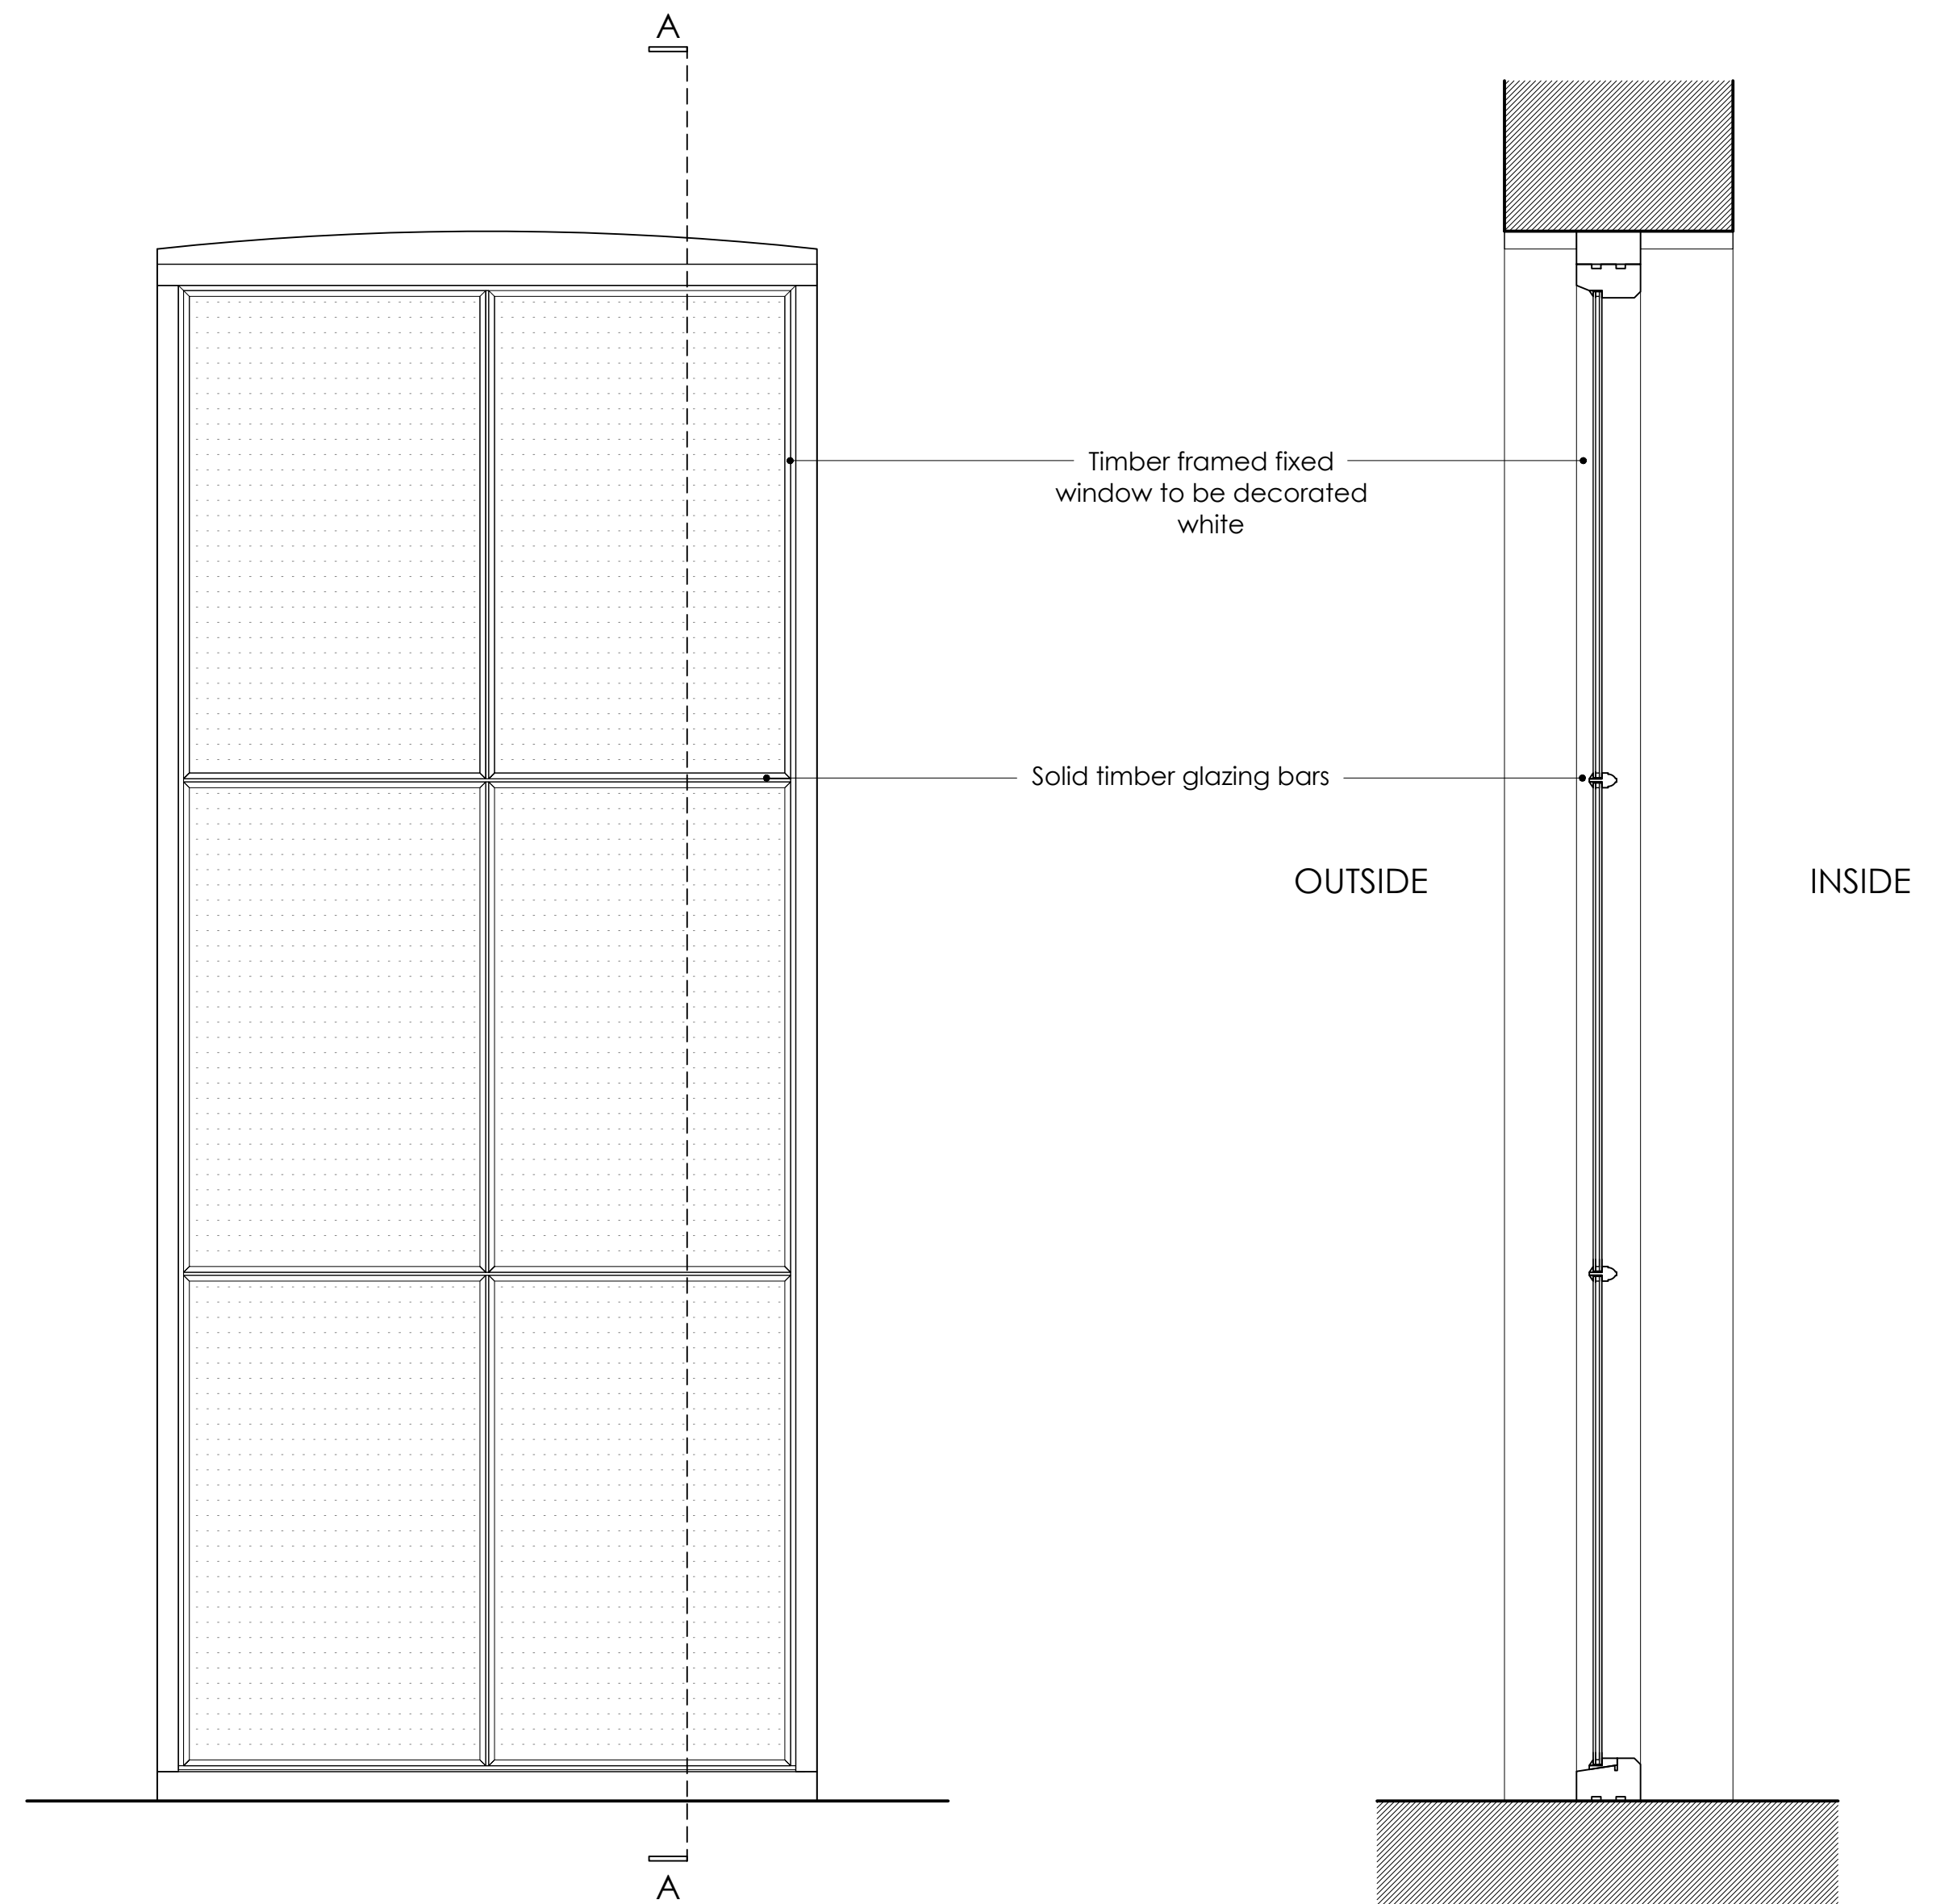

Window 4
Elevation

Window 4
Section AA

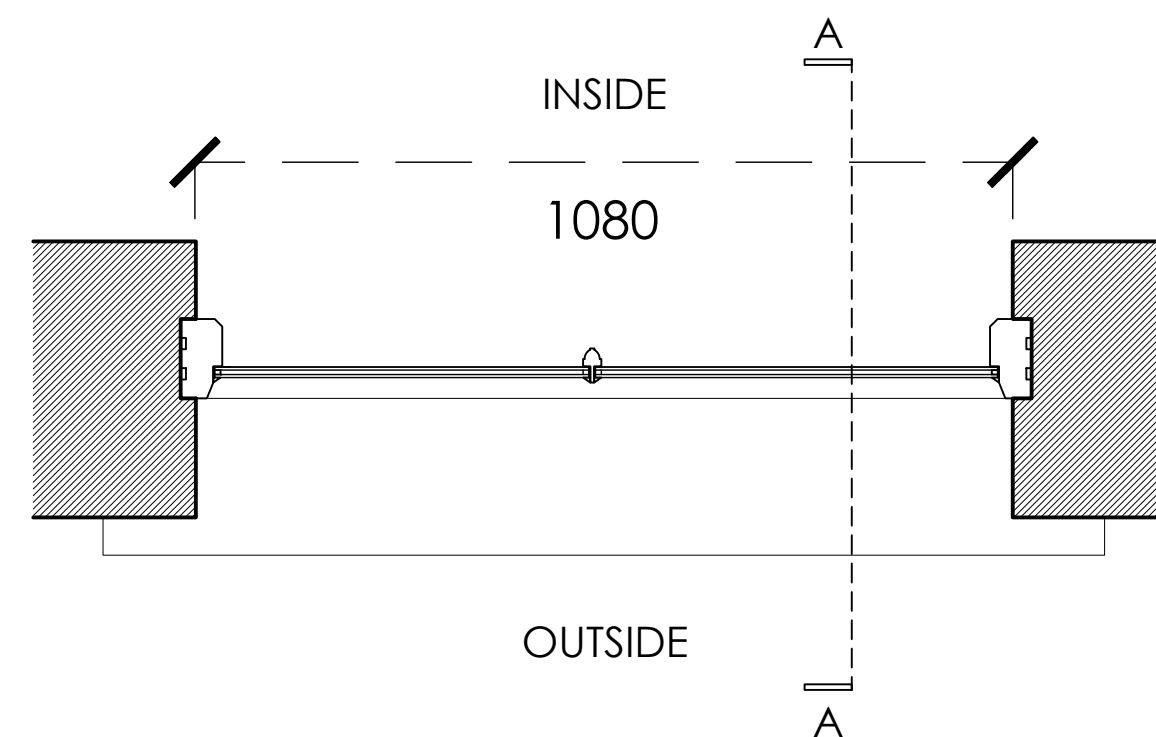

Window 4
Plan

Glazing

scale bar . do not scale from this drawing . scale bar is included as a requirement of statutory approvals only
note to contractor_use only figured dimensions for construction

rev . date . details .
-- 2024.08.02 first issue TC MLR
drawn by . checked by .

District.

Studio 4 . 17-19 Blackwater Street . London . SE22 8SD
020 7871 3101
studio@districtarchitects.co.uk
www.districtarchitects.co.uk
this drawing is copyright .

Planning	Proposed
project	Window Details 2
client	115 Kings Cross Road Camden . London . WC1X 9NH Wicklow Projects for and on behalf of Loromah Estates
job no . 074.	(3) stage . 1 type / place . 502 series / number
--	revision