



Front Dormer Window
Elevation

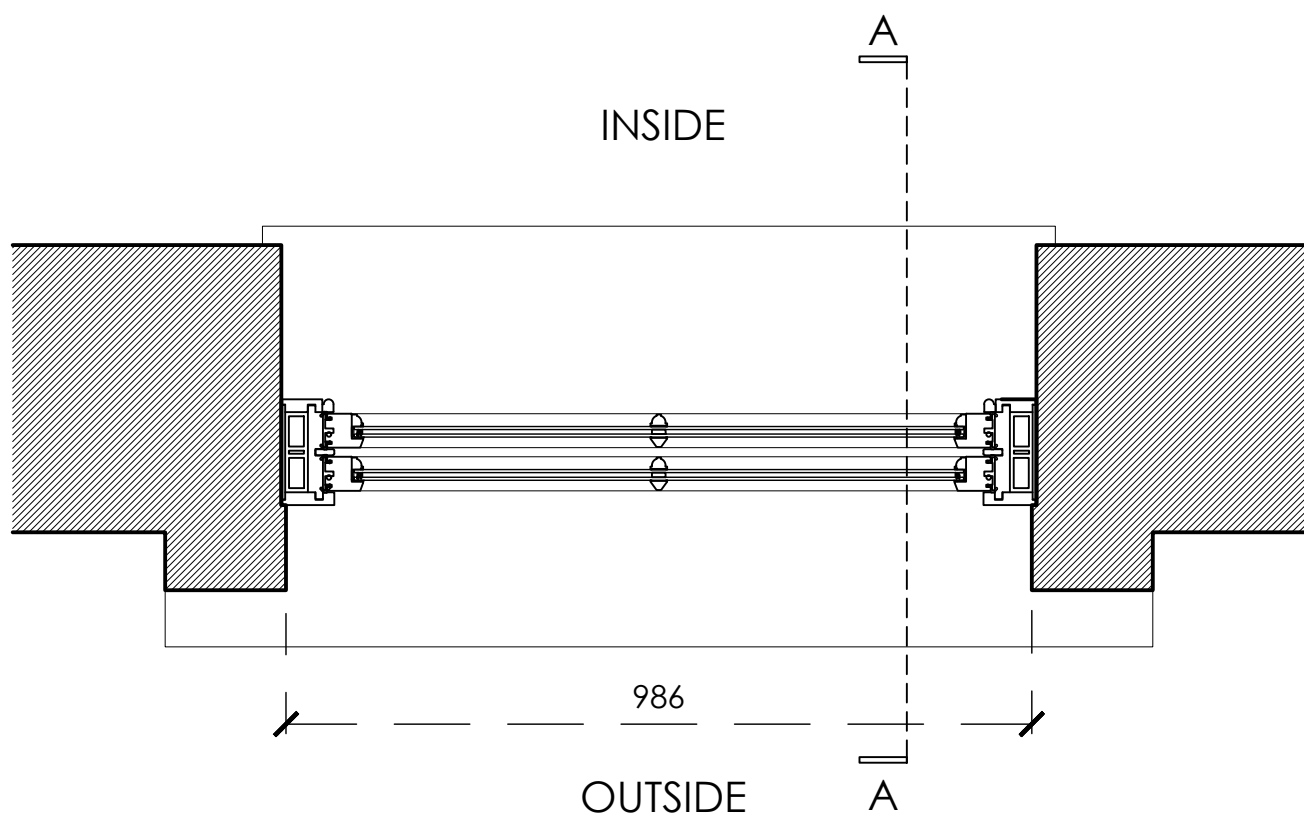


Front Dormer Window
Plan

Front Dormer Window
Section AA

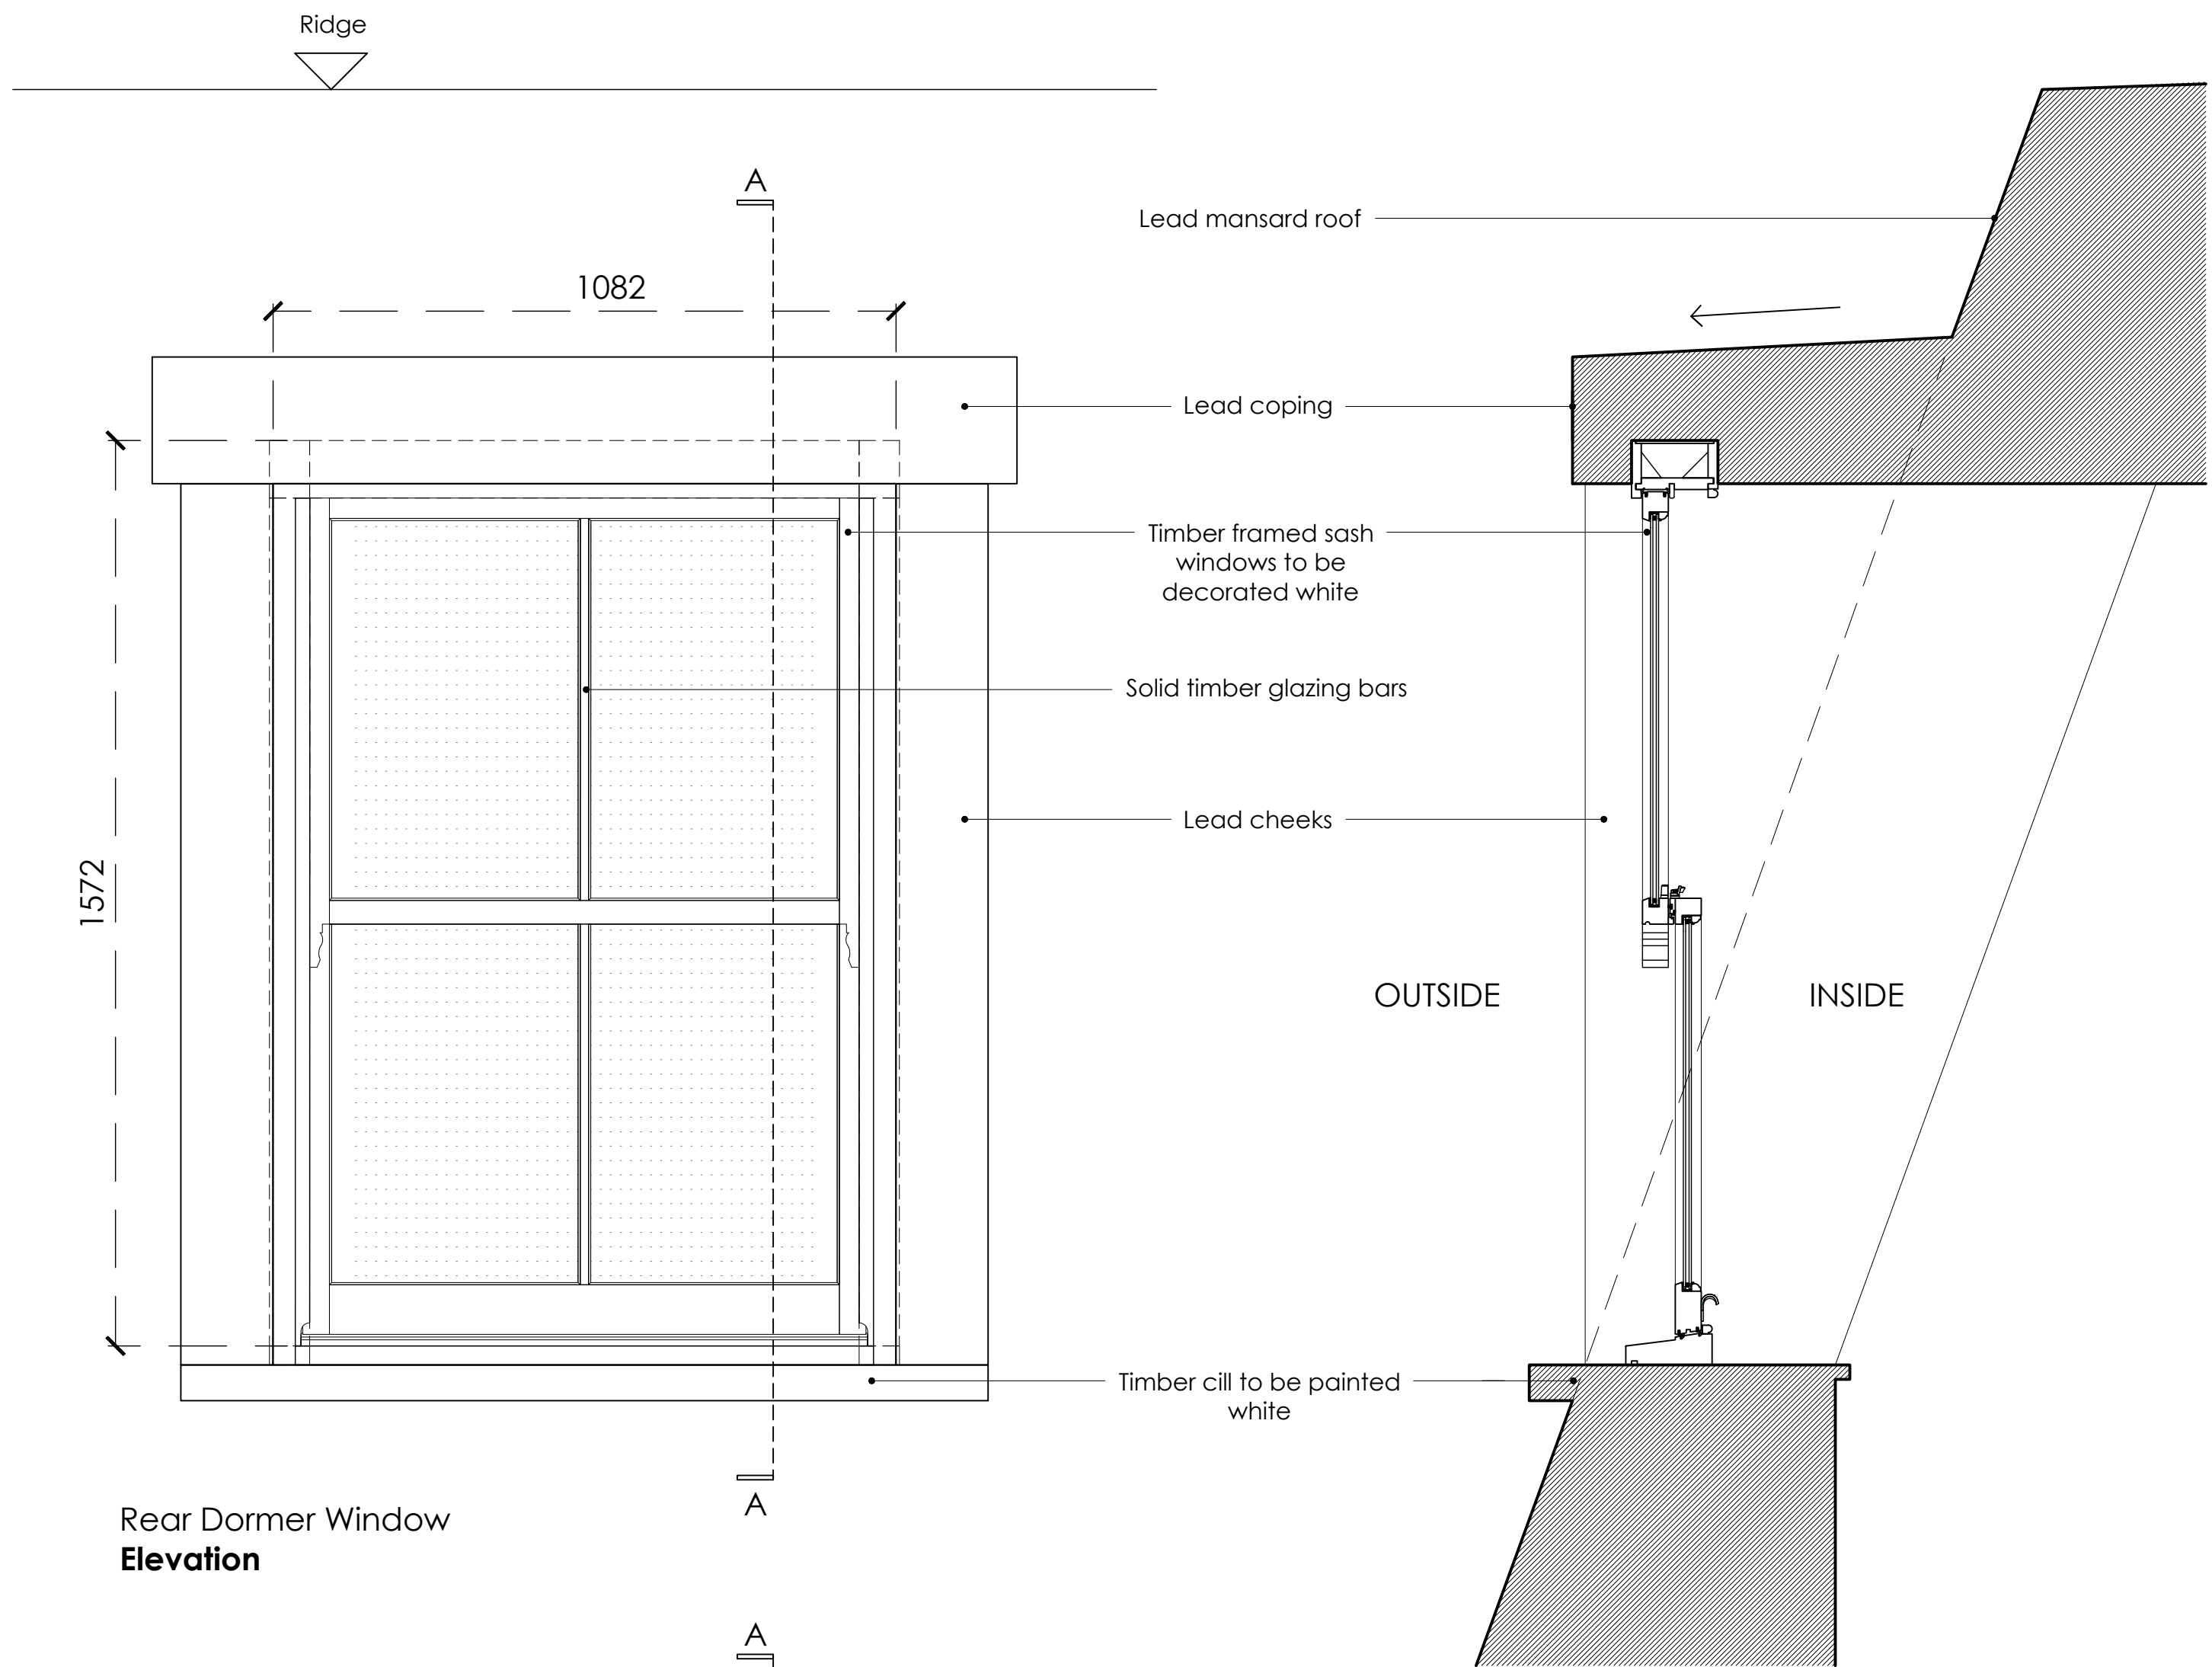

Rear Dormer Window
Elevation

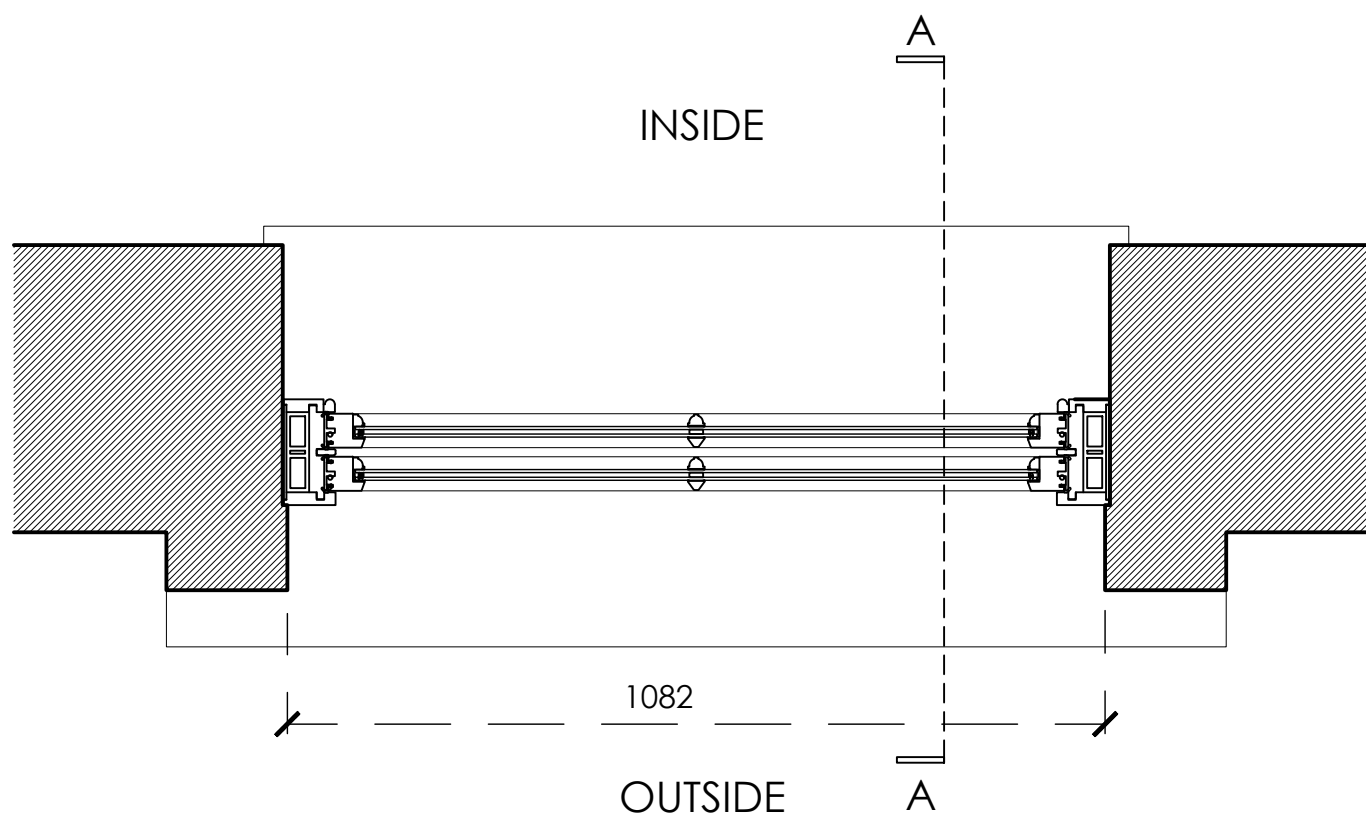

Rear Dormer Window
Plan

Rear Dormer Window
Section AA

Glazing

scale bar . do not scale from this drawing . scale bar is included as a requirement of statutory approvals only
note to contractor_use only figured dimensions for construction

rev . date . details .
-- 2024.08.02 first issue TC MLR
drawn by . checked by .

District.

Studio 4 . 17-19 Blackwater Street . London . SE22 8SD
020 7871 3101
studio@districtarchitects.co.uk
www.districtarchitects.co.uk
this drawing is copyright .

Planning	Proposed Dormer Window Details	
project	115 Kings Cross Road Camden . London . WC1X 9NH	
client	Wicklow Projects for and on behalf of Loromah Estates	
job no . 074.	(3) stage . 2 type / place . 504 series / number	-- revision