


| KEY | |
|-----|---|
| | BOUNDARY OF PREMISES |
| | ESCAPE ROUTES |
| | DENOTES AREA TO BE USED FOR LICENSABLE ACTIVITIES |
| | 60 MIN FIRE RATING |
| | 90 MIN FIRE RATING |
| | 120 MIN FIRE RATING |
| | FIRE & SMOKE CURTAIN |
| | AREA COVERED BY EMERGENCY LIGHTING (TO BS5266) |
| | FIRE EXIT INTERNALLY ILLUMINATED |
| | DIRECTIONAL ARROW (GREEN) INTERNALLY ILLUMINATED |
| | SPRINKLER |
| | SMOKE DETECTOR |
| | SMOKE DETECTOR SOUNDER |
| | SMOKE DETECTOR SOUNDER BEACON AND SPEAKER |
| | CALL POINT |
| | FIRE ALARM PANEL |
| | WATER EXTINGUISHER |
| | CO2 EXTINGUISHER |
| | FIRE EXTINGUISHER |
| | FIRE BLANKET |
| | EXISTING BUILDING |
| | PROPOSED LAYOUT |



THIRD FLOOR KEY PLAN
1:500 @ A1
0 5 10 15 20m

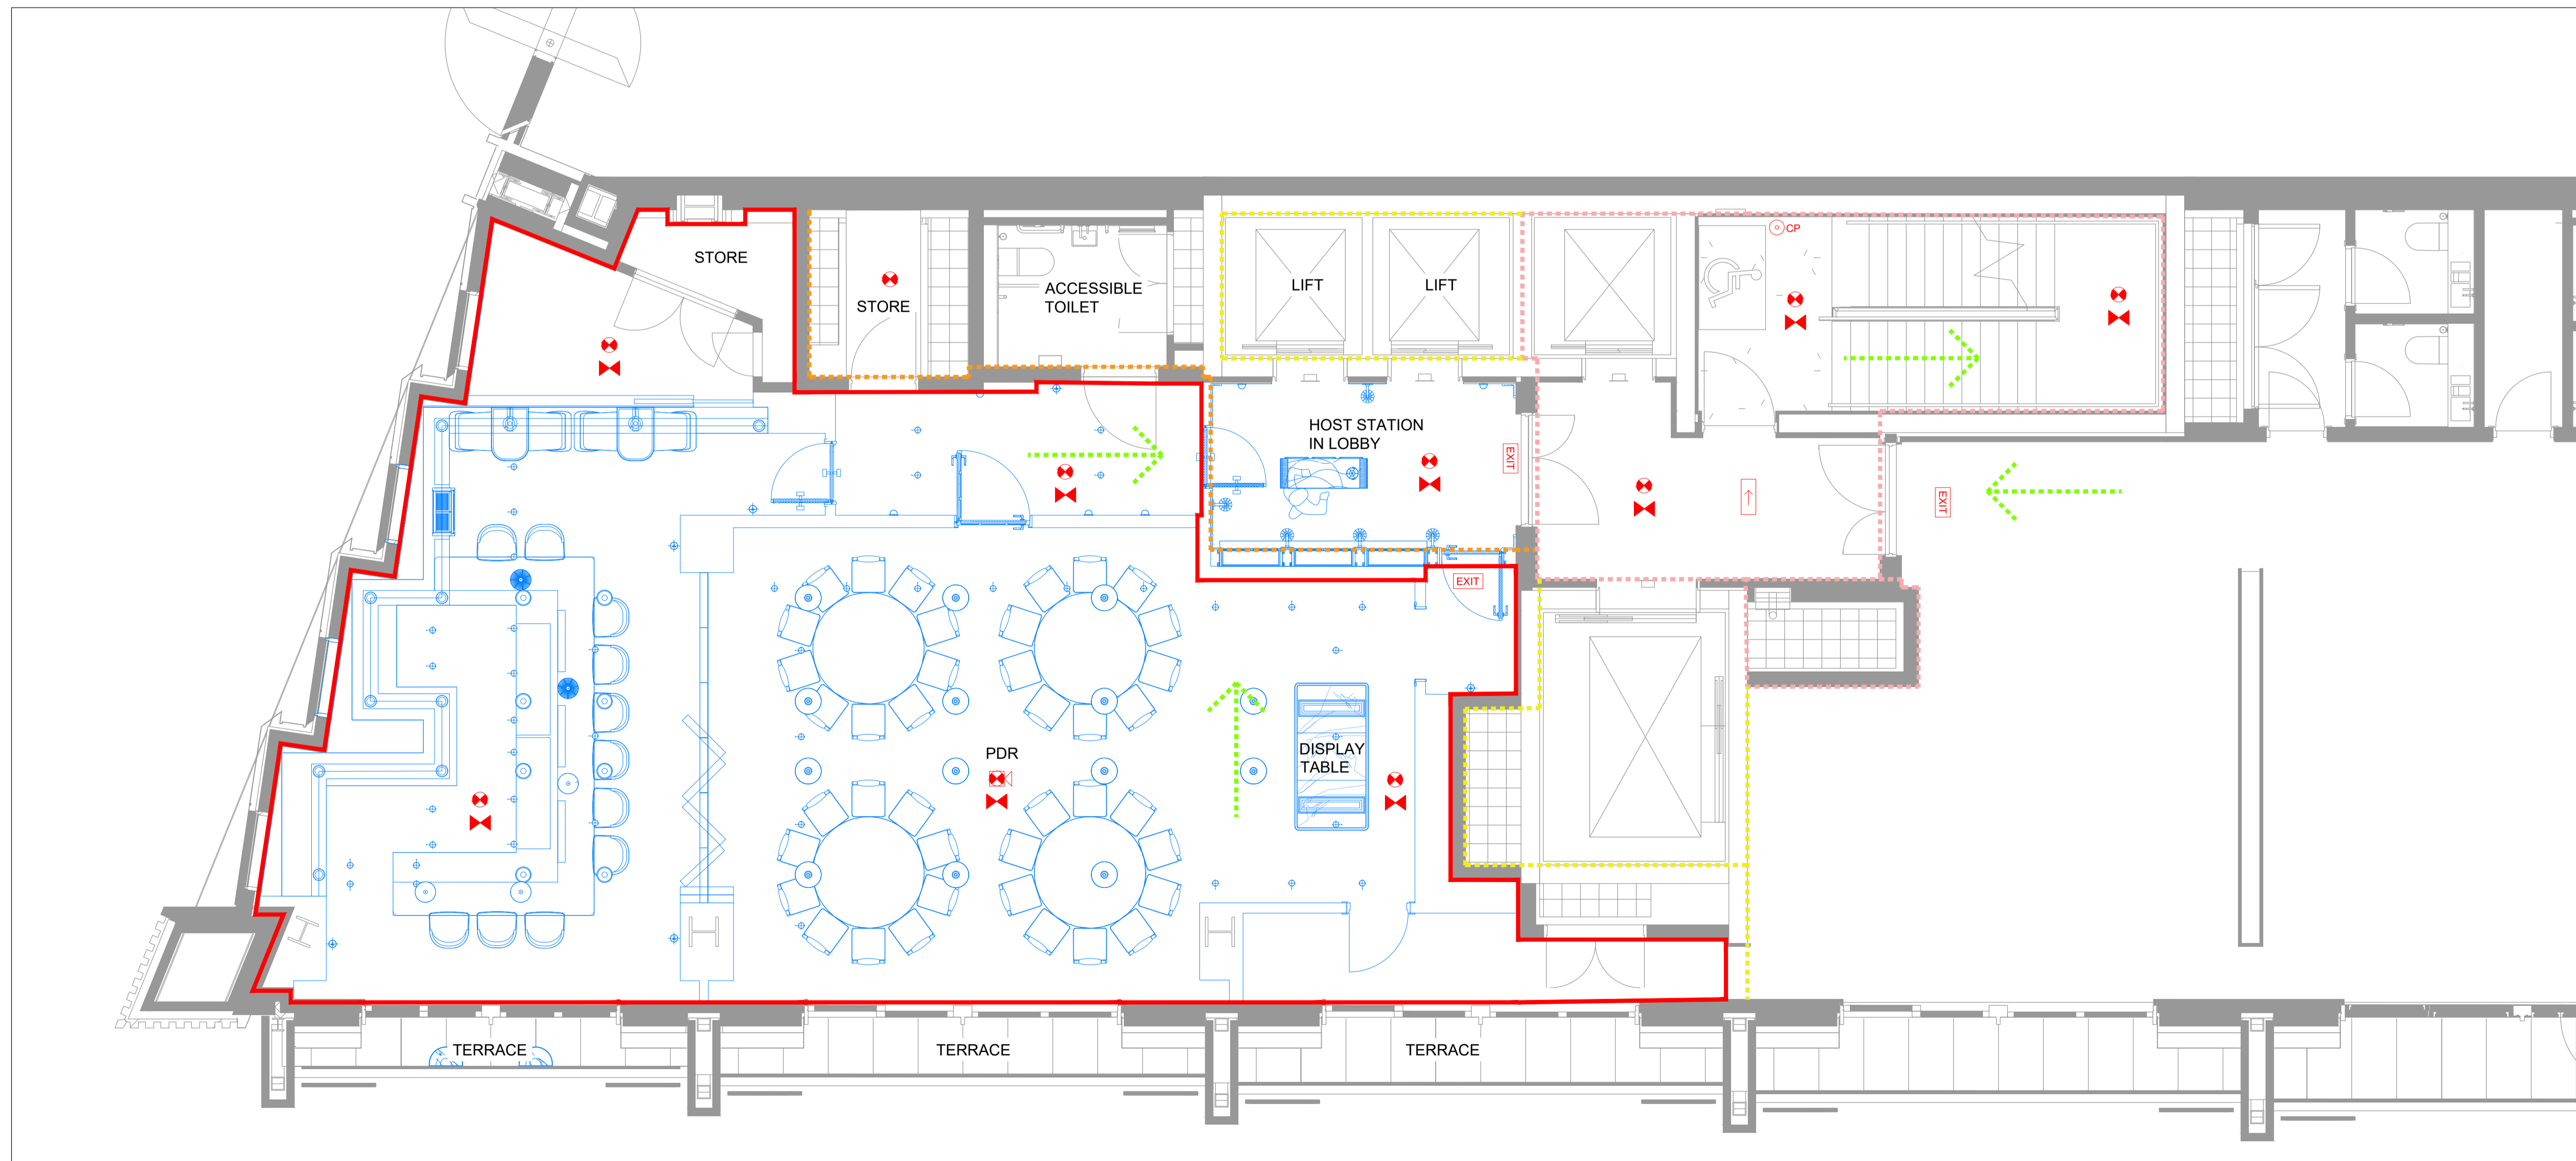

THIRD FLOOR PLAN
1:50 @ A1
0 0.5 1 1.5 2m

NOTES

THIS DESIGN AND DRAWING REMAINS THE PROPERTY OF LUCY WOOD ARCHITECTS. THE CLIENT IS LICENSED TO USE THIS DESIGN AND DOCUMENTS ON THIS SITE ONLY. THIS LICENSE IS NON TRANSFERABLE. THE DESIGN AND DRAWINGS SHALL NOT BE REPRODUCED, UPLOADED OR TRACED WITHOUT THE EXPRESS PERMISSION OF LWA.

DO NOT SCALE FROM THIS DRAWING. ALL CONSTRUCTION TO BE BASED ON SITE DIMENSIONS AND LEVELS.

ANY DISCREPANCIES BETWEEN THE DRAWING AND THE SITE MUST BE REPORTED IMMEDIATELY TO LWA BEFORE COMMENCING WORK.

THIS DRAWING SHALL ONLY BE USED FOR THE PURPOSE INTENDED.

THE CONTRACTOR SHALL BE RESPONSIBLE FOR THE DESIGN AND IMPLEMENTATION OF ALL TEMPORARY WORKS AND THE SAFETY AND STABILITY OF THE NEW WORKS AND ADJACENT STRUCTURES DURING CONSTRUCTION.

INFORMATION TO BE READ IN CONJUNCTION WITH STRUCTURAL ENGINEER AND ANY OTHER DESIGN CONSULTANTS INFORMATION.

WHERE A PRODUCT IS SPECIFIED TO BE OBTAINED FROM A MANUFACTURER OR SUPPLIER THE CONTRACTOR SHALL INSTALL THE PRODUCT IN ACCORDANCE WITH THE INSTRUCTIONS SUPPLIED BY THE MANUFACTURER. SHOULD THERE BE ANY VARIATION BETWEEN THE SPECIFICATION ON THE DRAWINGS AND THE MANUFACTURERS INSTRUCTIONS, THE CONTRACTOR SHALL REFER THE MATTER TO THE ARCHITECT BEFORE PROCEEDING.

ANYTHING SHOWN ON THIS PLAN WHICH IS NOT REQUIRED BY THE PLAN REGULATIONS IS FOR ILLUSTRATIVE PURPOSES ONLY AND DOES NOT FORM PART OF THE PREMISES LICENCE.

THE LOCATION AND TYPE OF ANY FIRE SAFETY AND ANY OTHER SAFETY EQUIPMENT IS SHOWN AS AT PRESENT. THIS MAY BE VARIED FROM TIME TO TIME WITH THE AGREEMENT OF THE FIRE OFFICER OR AFTER A FIRE RISK ASSESSMENT.

| REVISION | REVISION DETAILS | DATE |
|----------|---|------------|
| E | RED LINE REVISED LABELS AND INDICATIVE FIRE INFORMATION ADDED | 14/08/2024 |
| D | RED LINE | 18/07/2024 |
| C | PROPOSED LAYOUT REVISED | 18/07/2024 |
| B | PROPOSED LAYOUT ADDED | 17/07/2024 |
| A | FIRST ISSUE | 16/07/2024 |


TATTU LONDON
LICENCE PLAN
1:50 & 1:500 @ A1
393 -LP1 REV E

FOR INFORMATION

LUCY WOOD ARCHITECTS

18 BRITTEN STREET
LONDON
SW3 3TU

+44 (0)207 870 8333
INFO@LUCYWOOD.COM
WWW.LUCYWOOD.COM

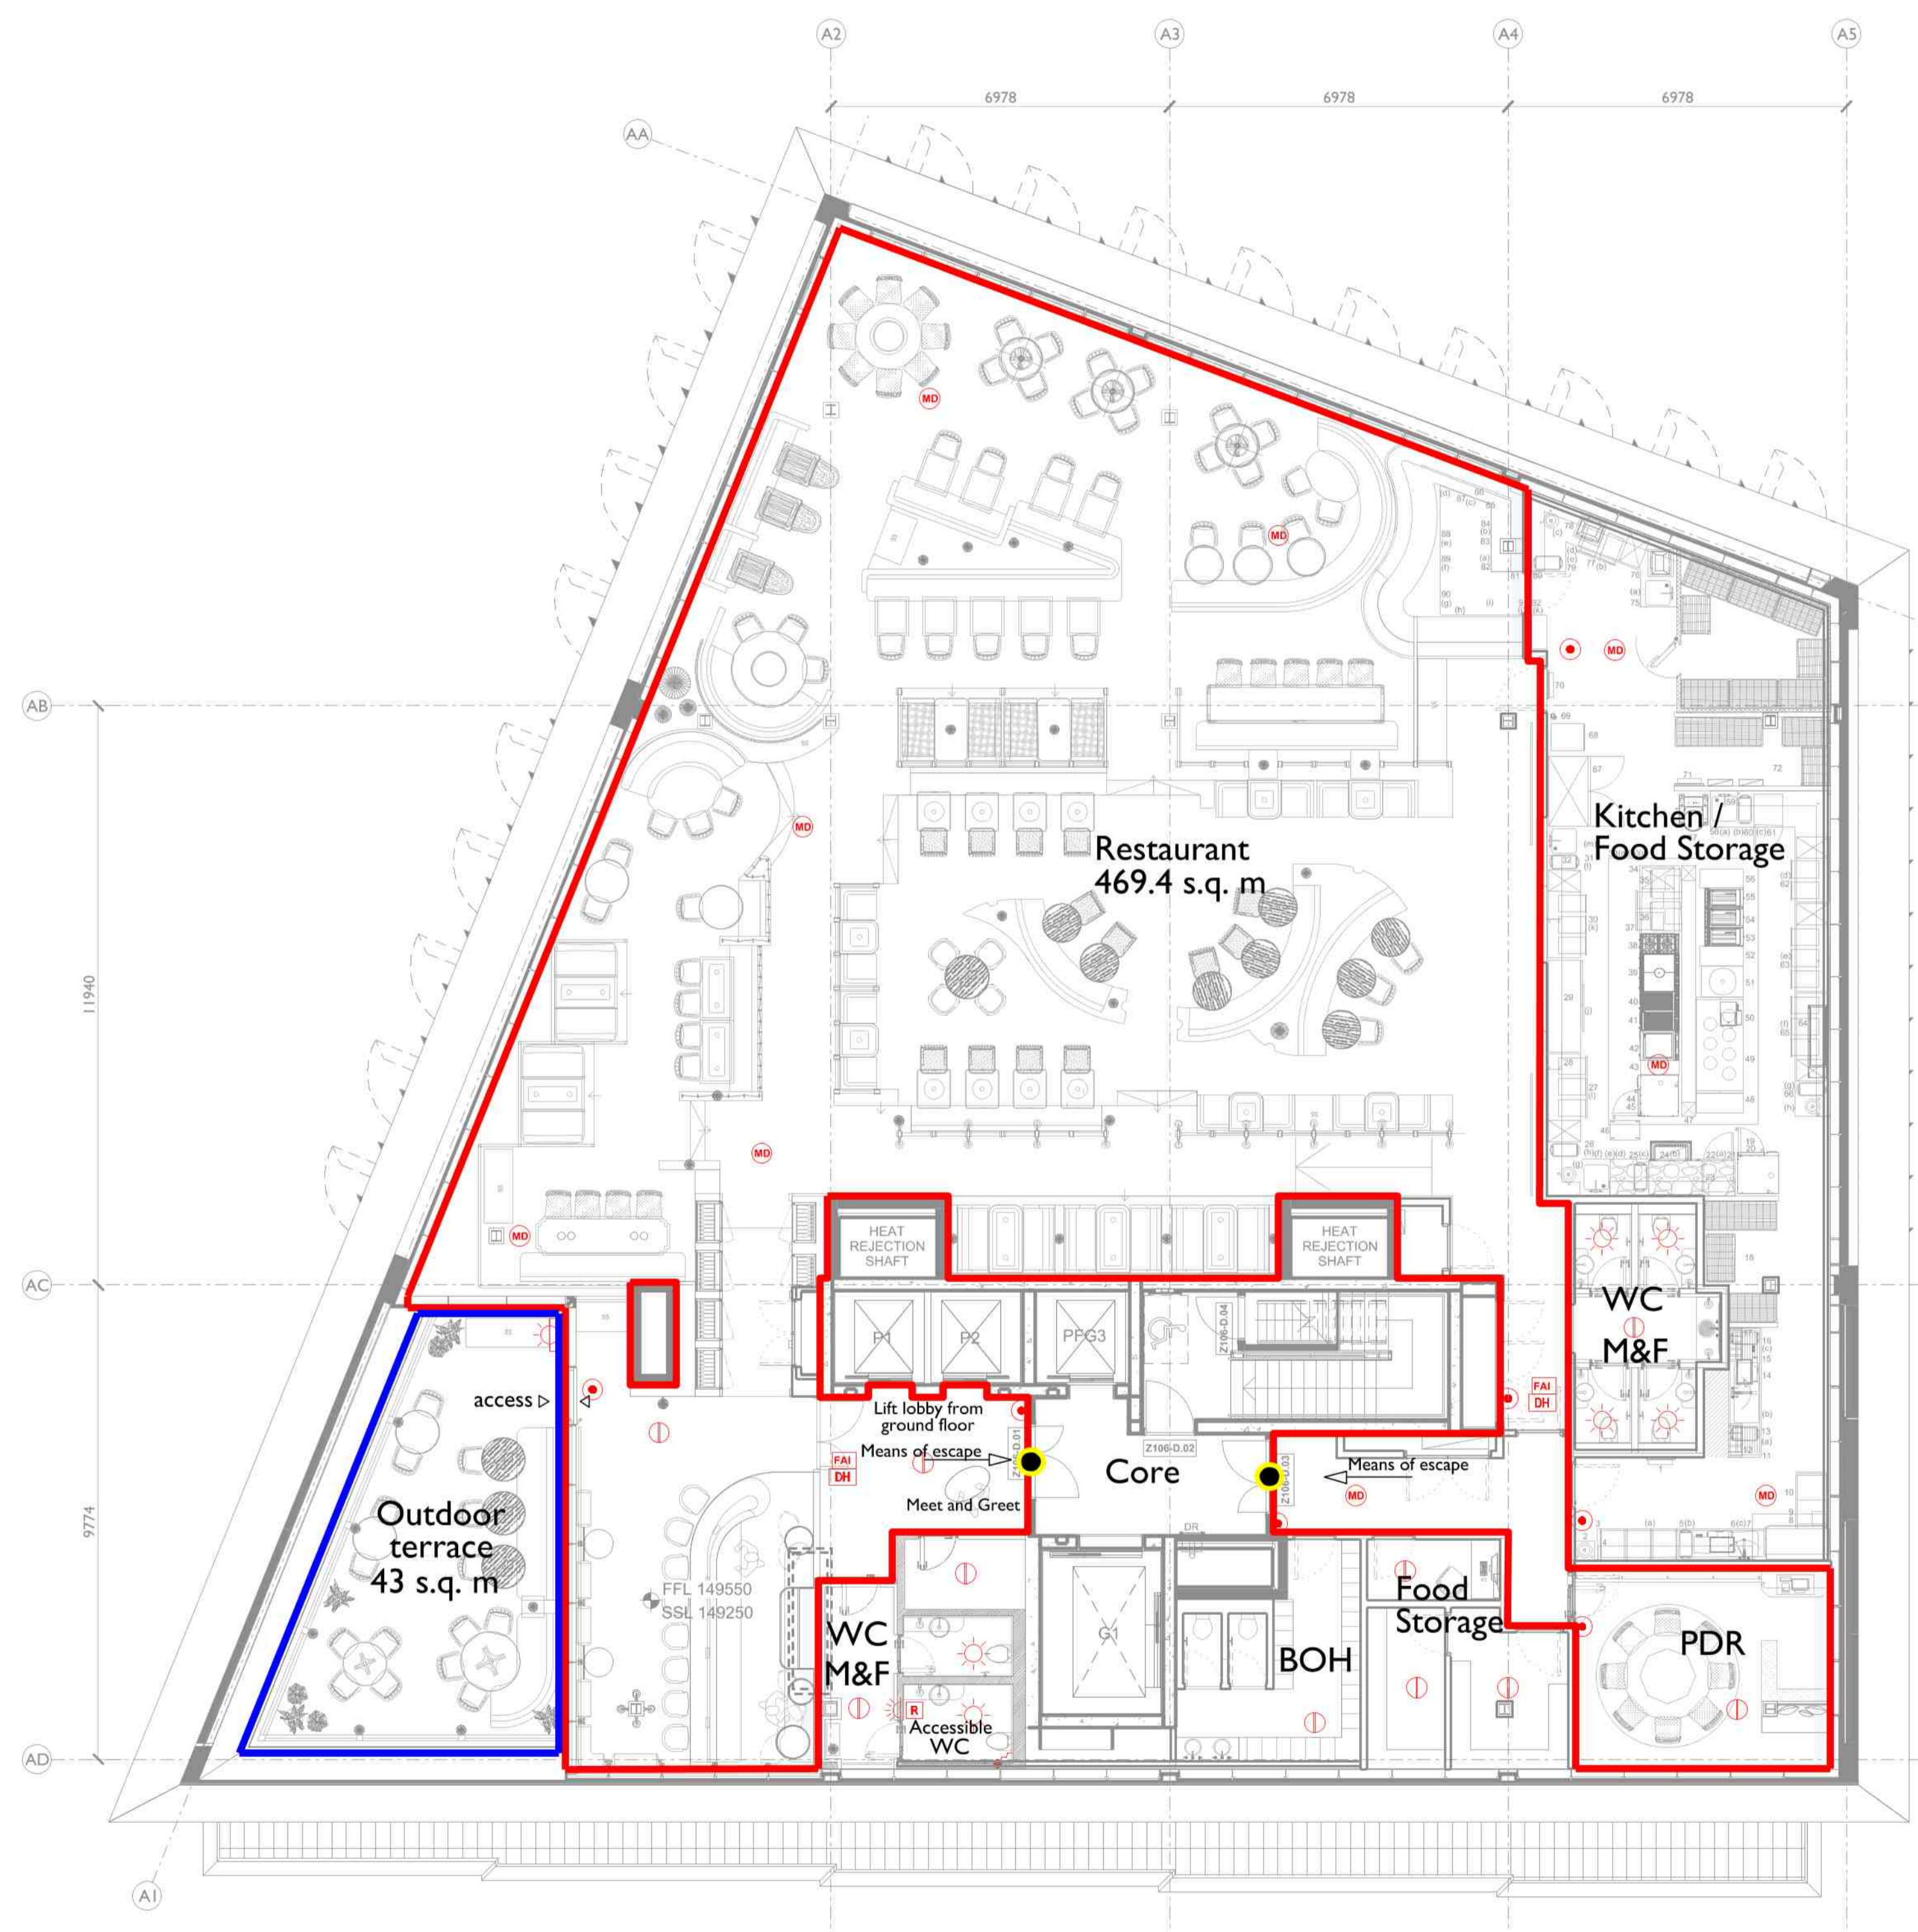

- General Notes
- Dimensions are in millimeters unless stated otherwise.
 - Levels are in metres AOD unless stated otherwise.
 - Dimensions govern. Do not scale from drawings
 - All dimensions to be verified on site before proceeding.
 - All discrepancies to be notified in writing to MATT Architecture Limited.
 - To be read in conjunction with all relevant engineers and specialists' drawings and specifications.
- Fire Services Key
- | | | | |
|--|-------------------------------------|--|------------------------------|
| | Manual Call Point | | Sprinkler Head |
| | Ceiling Mounted Visual Alarm Device | | Ceiling Speaker |
| | Electro Magnetic Hold Open | | Fire Alarm Repeater Panel |
| | 'Fire Do Not Enter' Sign | | Dry Riser Landing Valve |
| | Fire Telephone | | External Visual Alarm Device |
| | Disabled Refuge | | Fire Alarm Interface |
| | Toilet Alarm Reset | | Smoke Detector |
| | Toilet Alarm Pullcord | | Multi-Detector |
| | Toilet Alarm Over Door Indicator | | |

- Proposed Internal Licensed Area
- Proposed External Licensed Area
- Door to protected lobby

| Rev. | Date | Note |
|------|----------|---------------------|
| B | 28/01/21 | Information Updated |
| A | 03/12/20 | First Issue |

FOR INFORMATION

Architect
MATT
 ARCHITECTURE
 17 - 19 LEICESTER SQUARE
 LONDON WC2H 7LE
 t +44 20 3490 1243
 e contact@mattarchitecture.com

Client
TATTU
 Tattu Manchester Ltd.
 Suite 7 & 9 Moorside Road, Swinton
 Manchester M27 0EW

Project
Tattu London
Outernet
St. Giles Circus WC1

Title
Licensing Diagram
Level 06 Plan

| | |
|------------------------------|----------------------------|
| Scale @ A1 1:100 | Scale @ A3 1:200 |
| Number 112-A-10-06 | Revision B |