


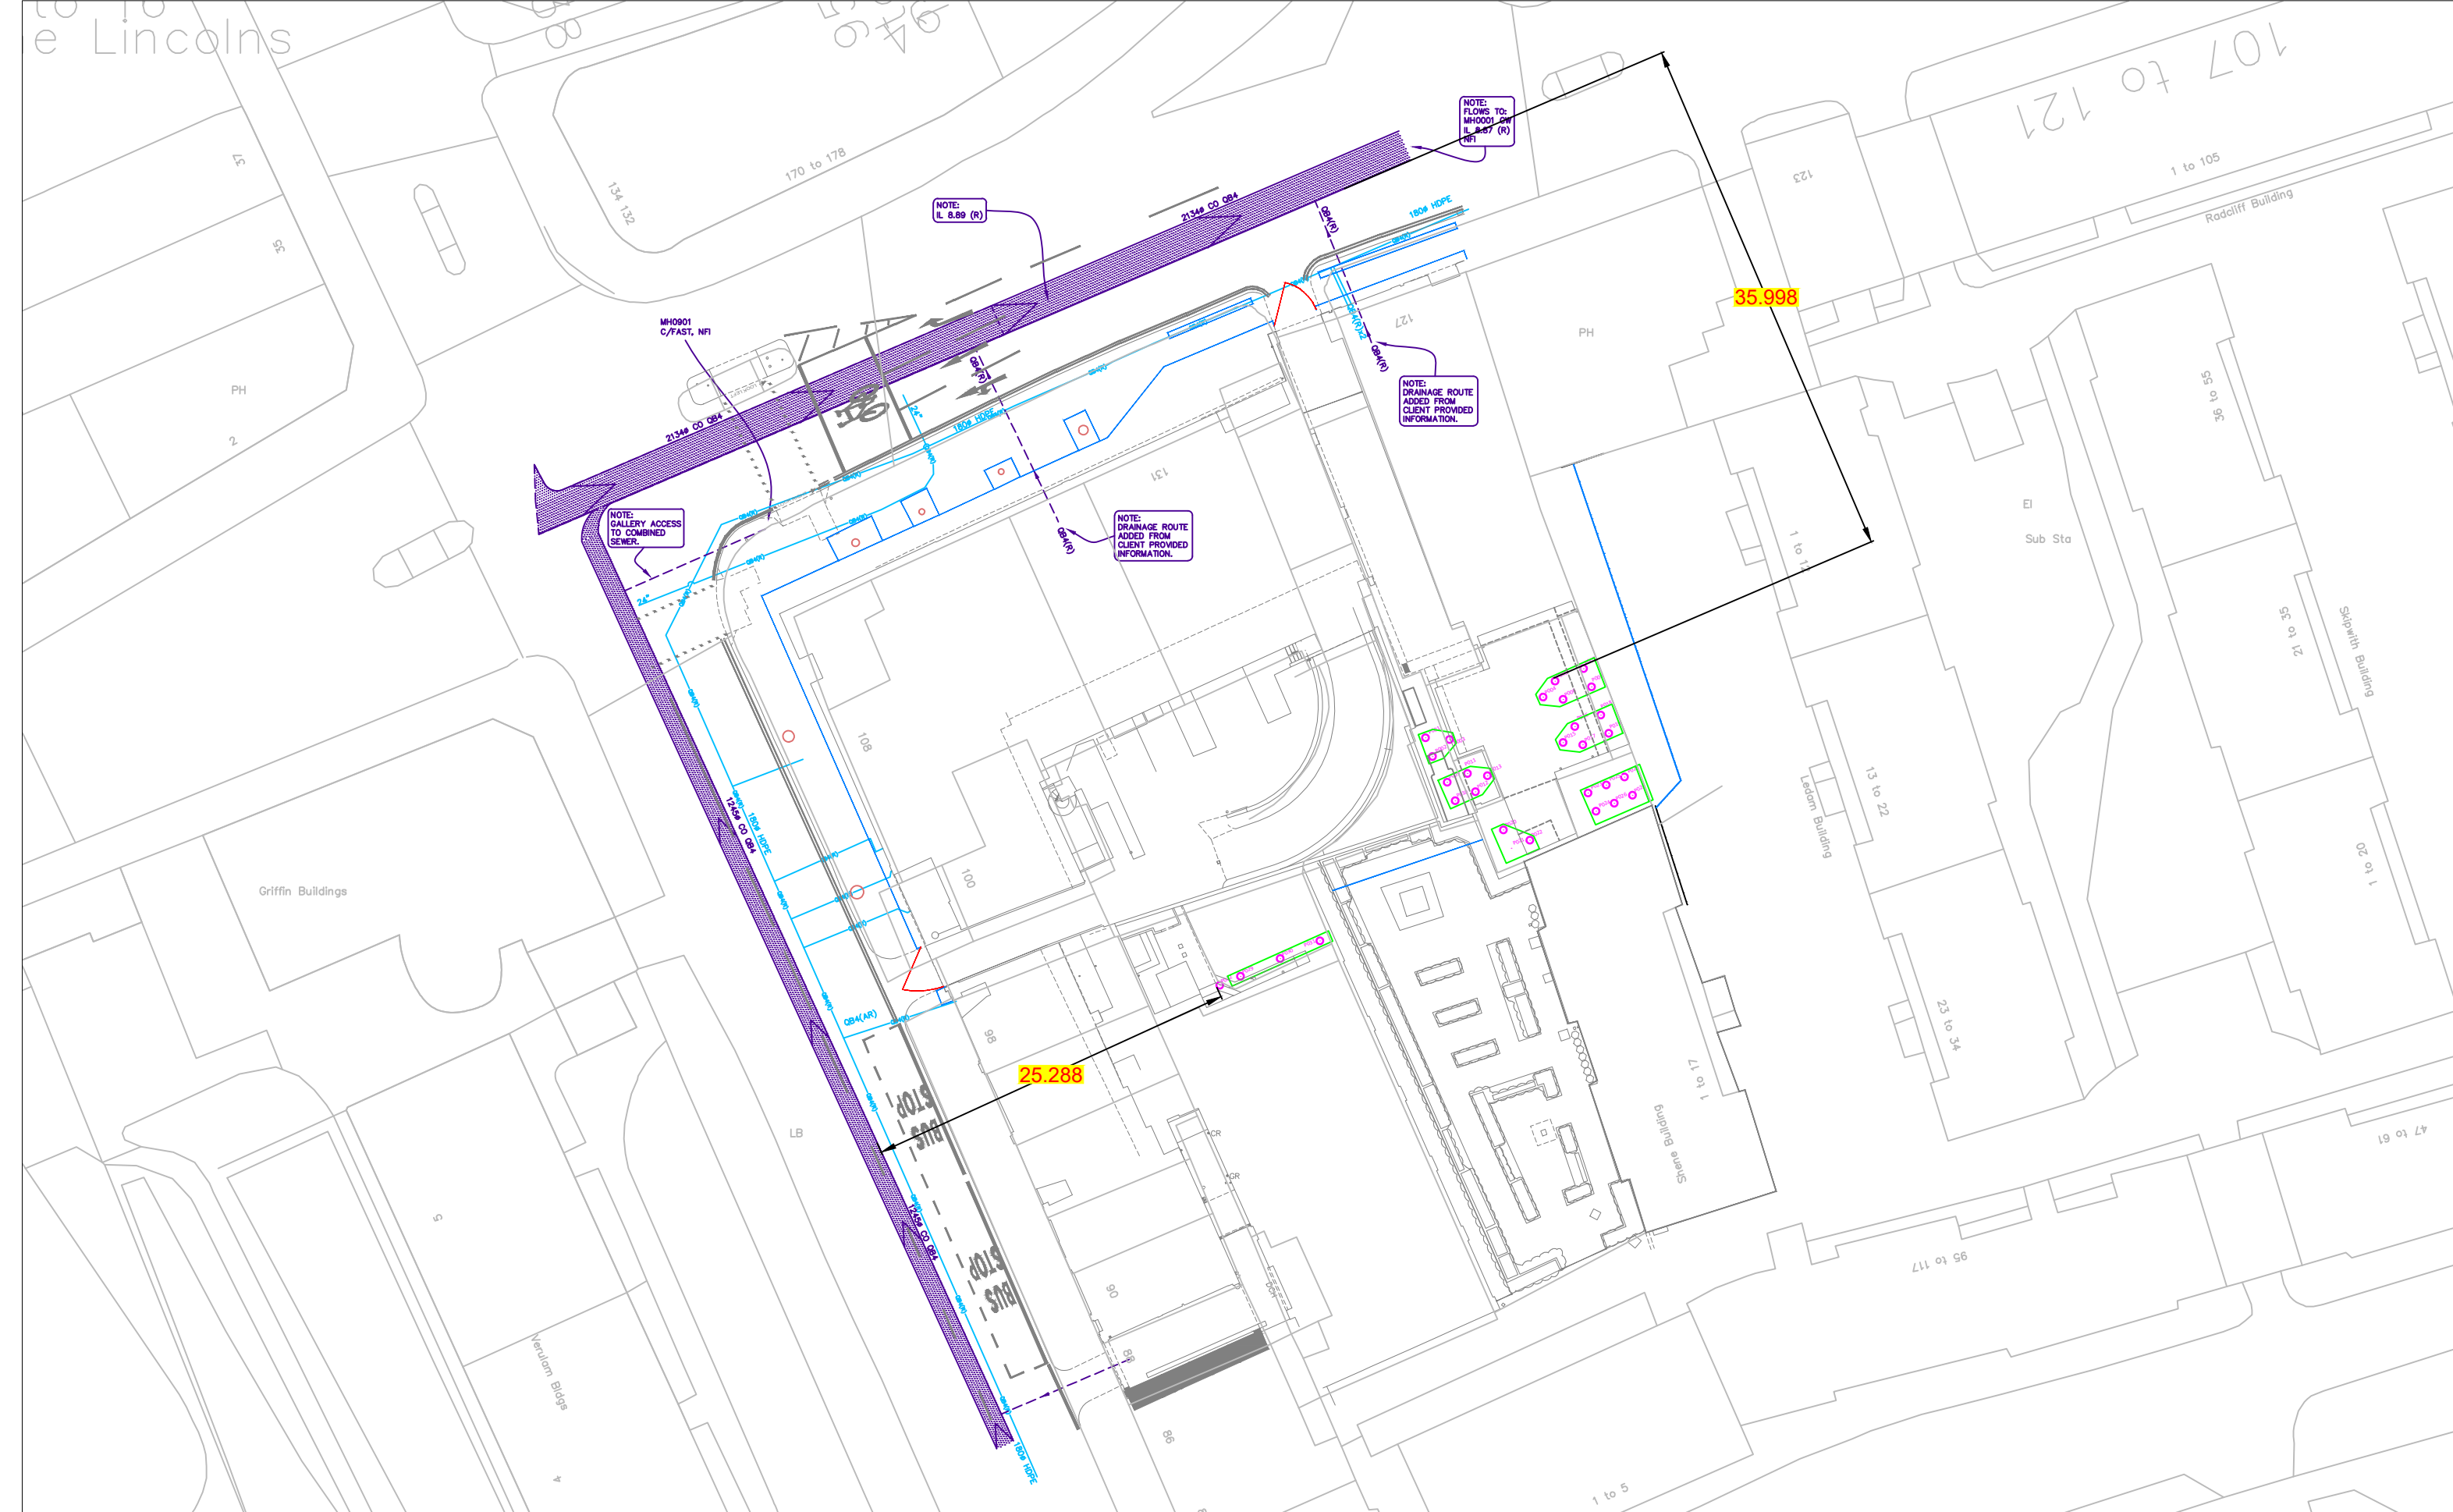

100GIR Proposed Piles Position vs
Existing Sewer and Water supply 22.07.2024