
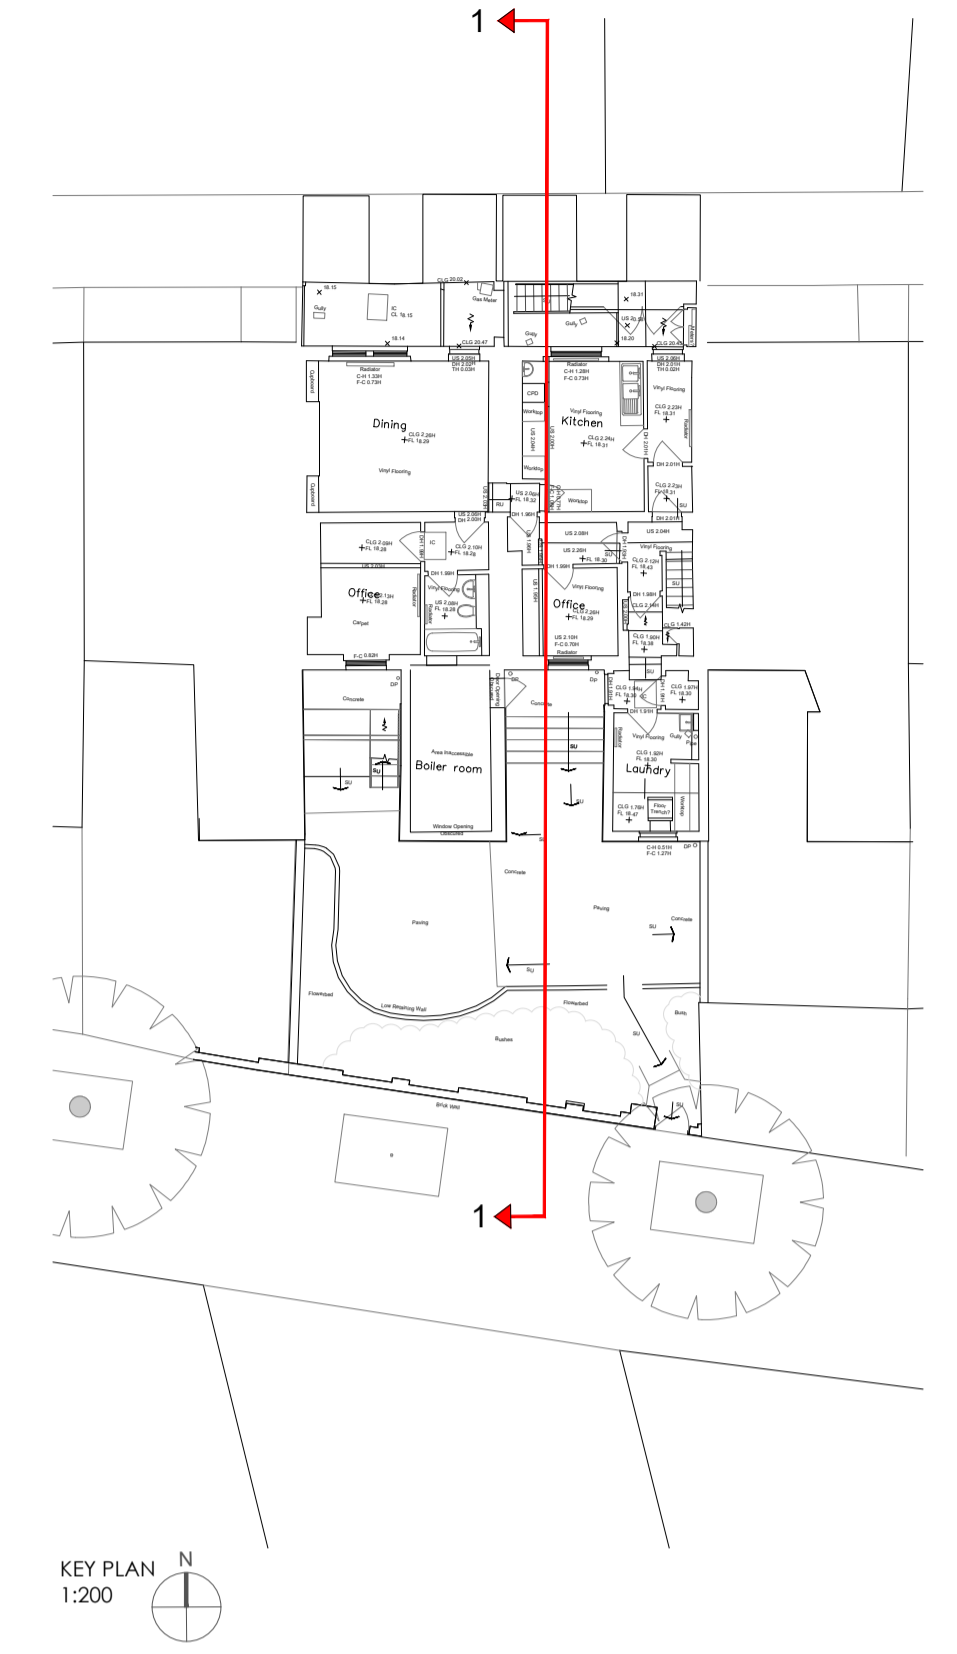


Charlewood House

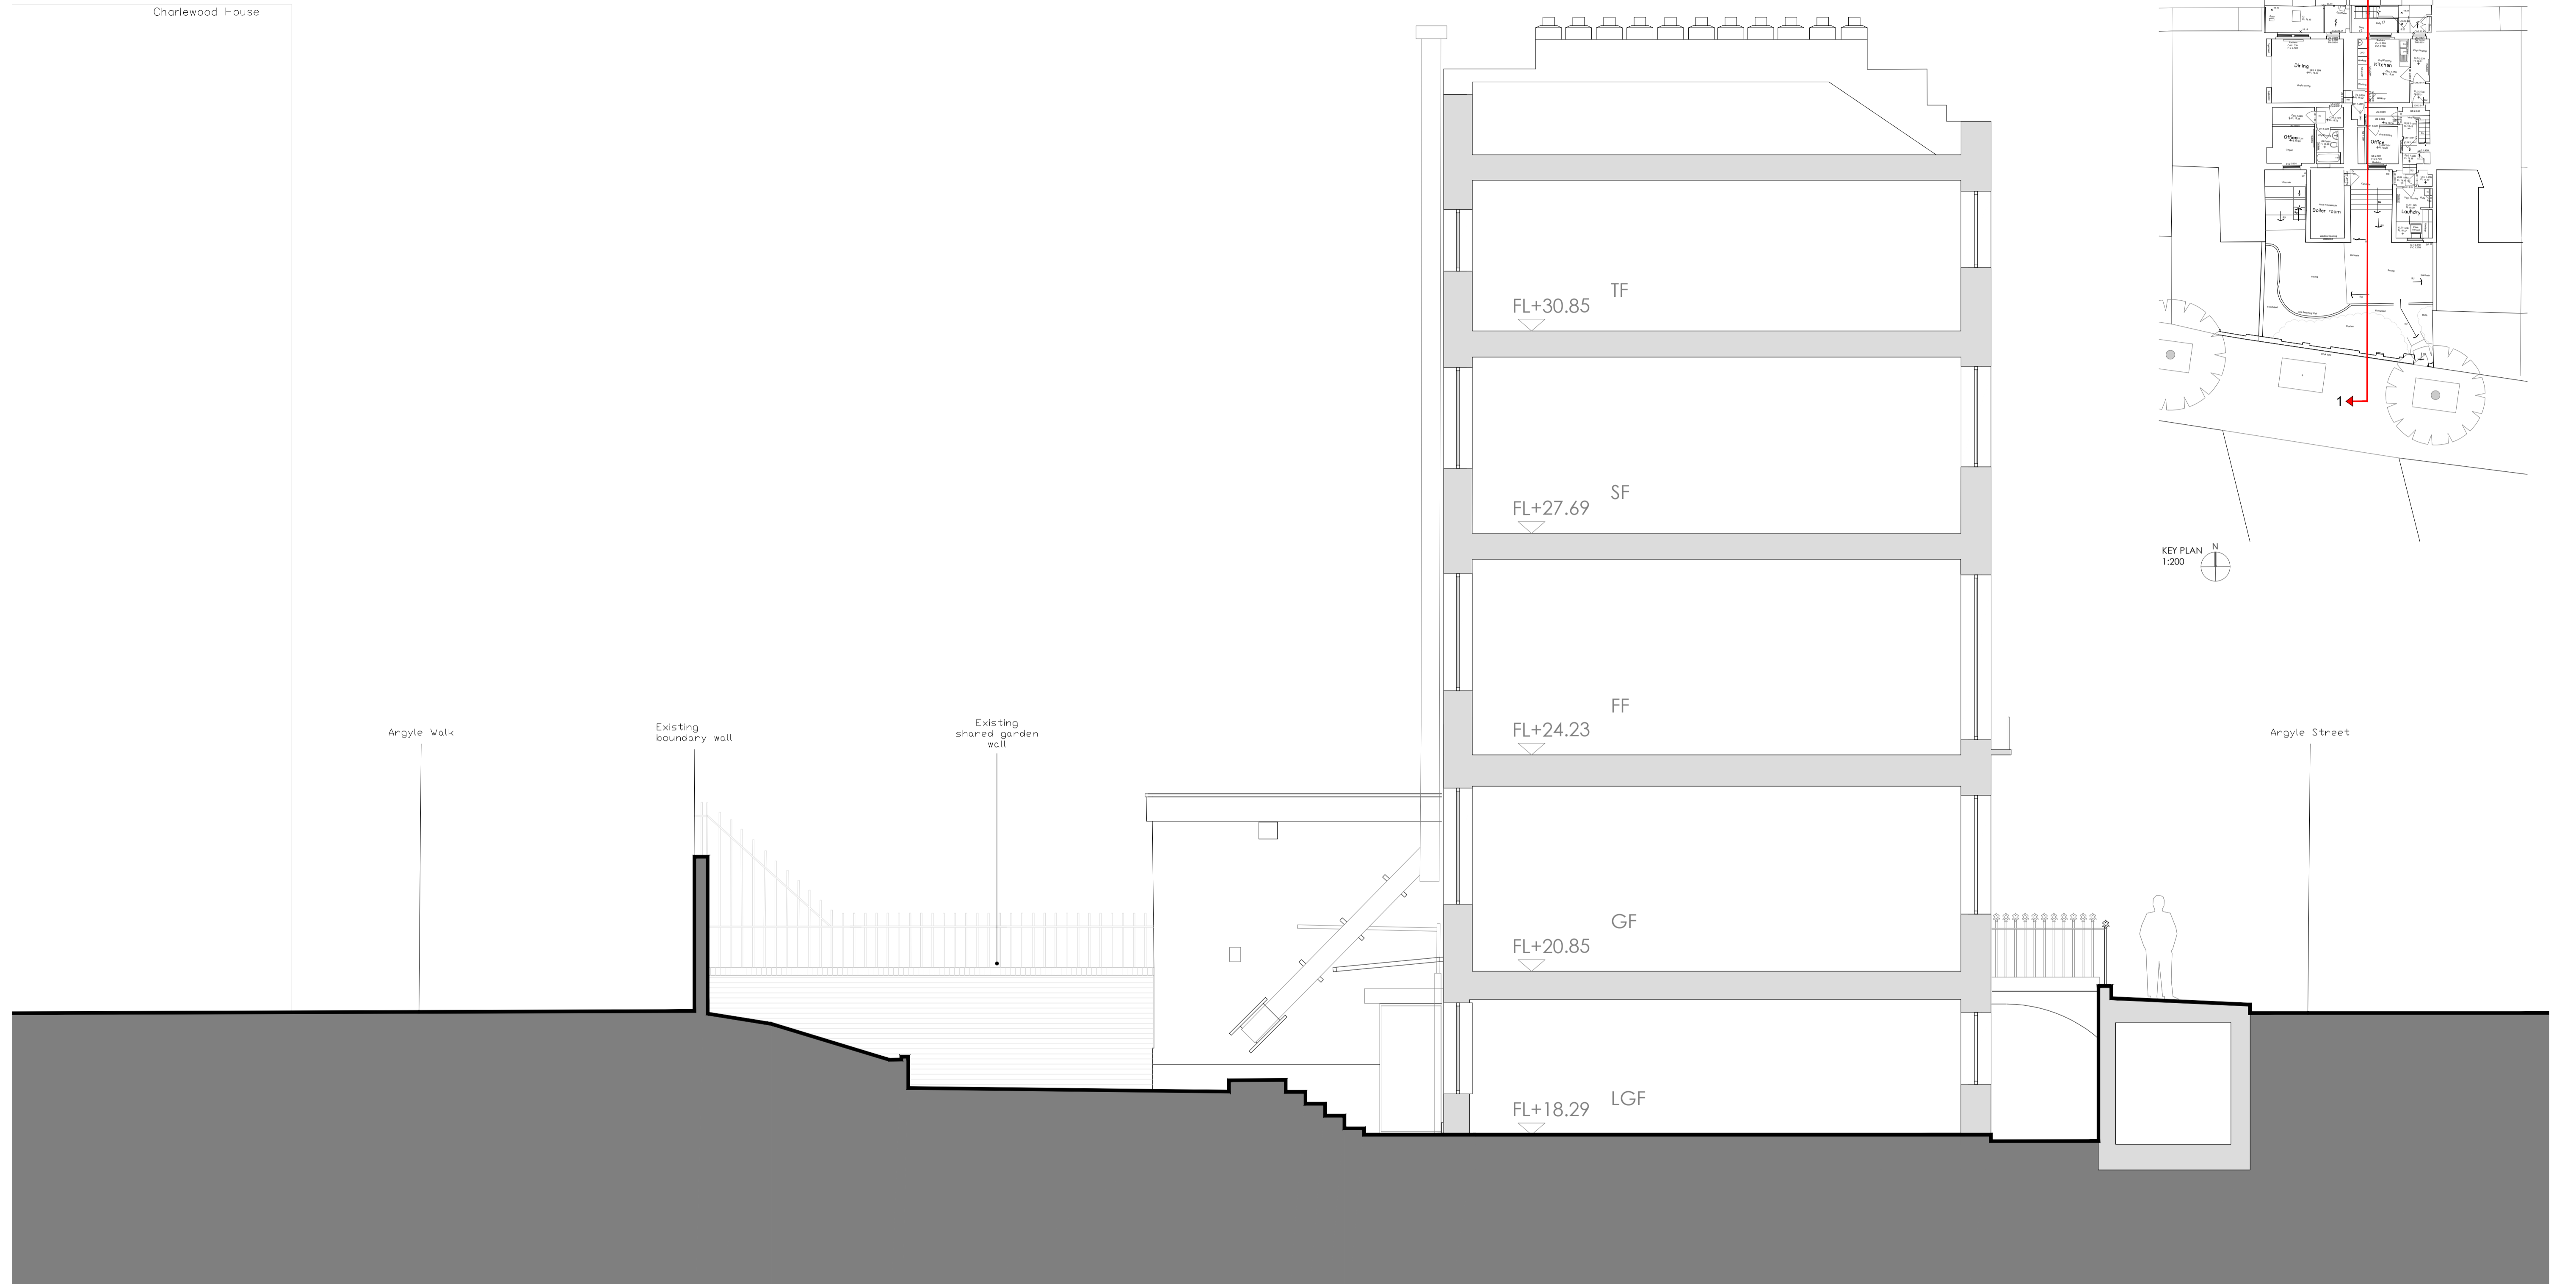

Hollaway

London | 100 The Strand | London | WC2R 0JG
 T +44 (0) 20 7094 3429 | E london@hollawaystudio.co.uk | W www.hollawaystudio.co.uk
 Kent | The Tramway Stables | Ramport Road | Hythe | Kent | CT21 5BG
 T +44 (0) 1303 260 515 | E kent@hollawaystudio.co.uk | W www.hollawaystudio.co.uk

Project | 64-66 ARGYLE ST
 64-66 ARGYLE ST, KINGS CROSS, LONDON
 Client | ST PANCRAS HOTELS GROUP
 Title | EXISTING SECTION 1
 Status | PLANNING

Scale: 1:150 Date | MAY 2024 Drawn | AA Chk'd | TG

Project Number Drawing Number Revision
 22.0126 220.10 ----
 Bim Number: 22.0126-HCL-XXX-DR-A-220.10-S0

