


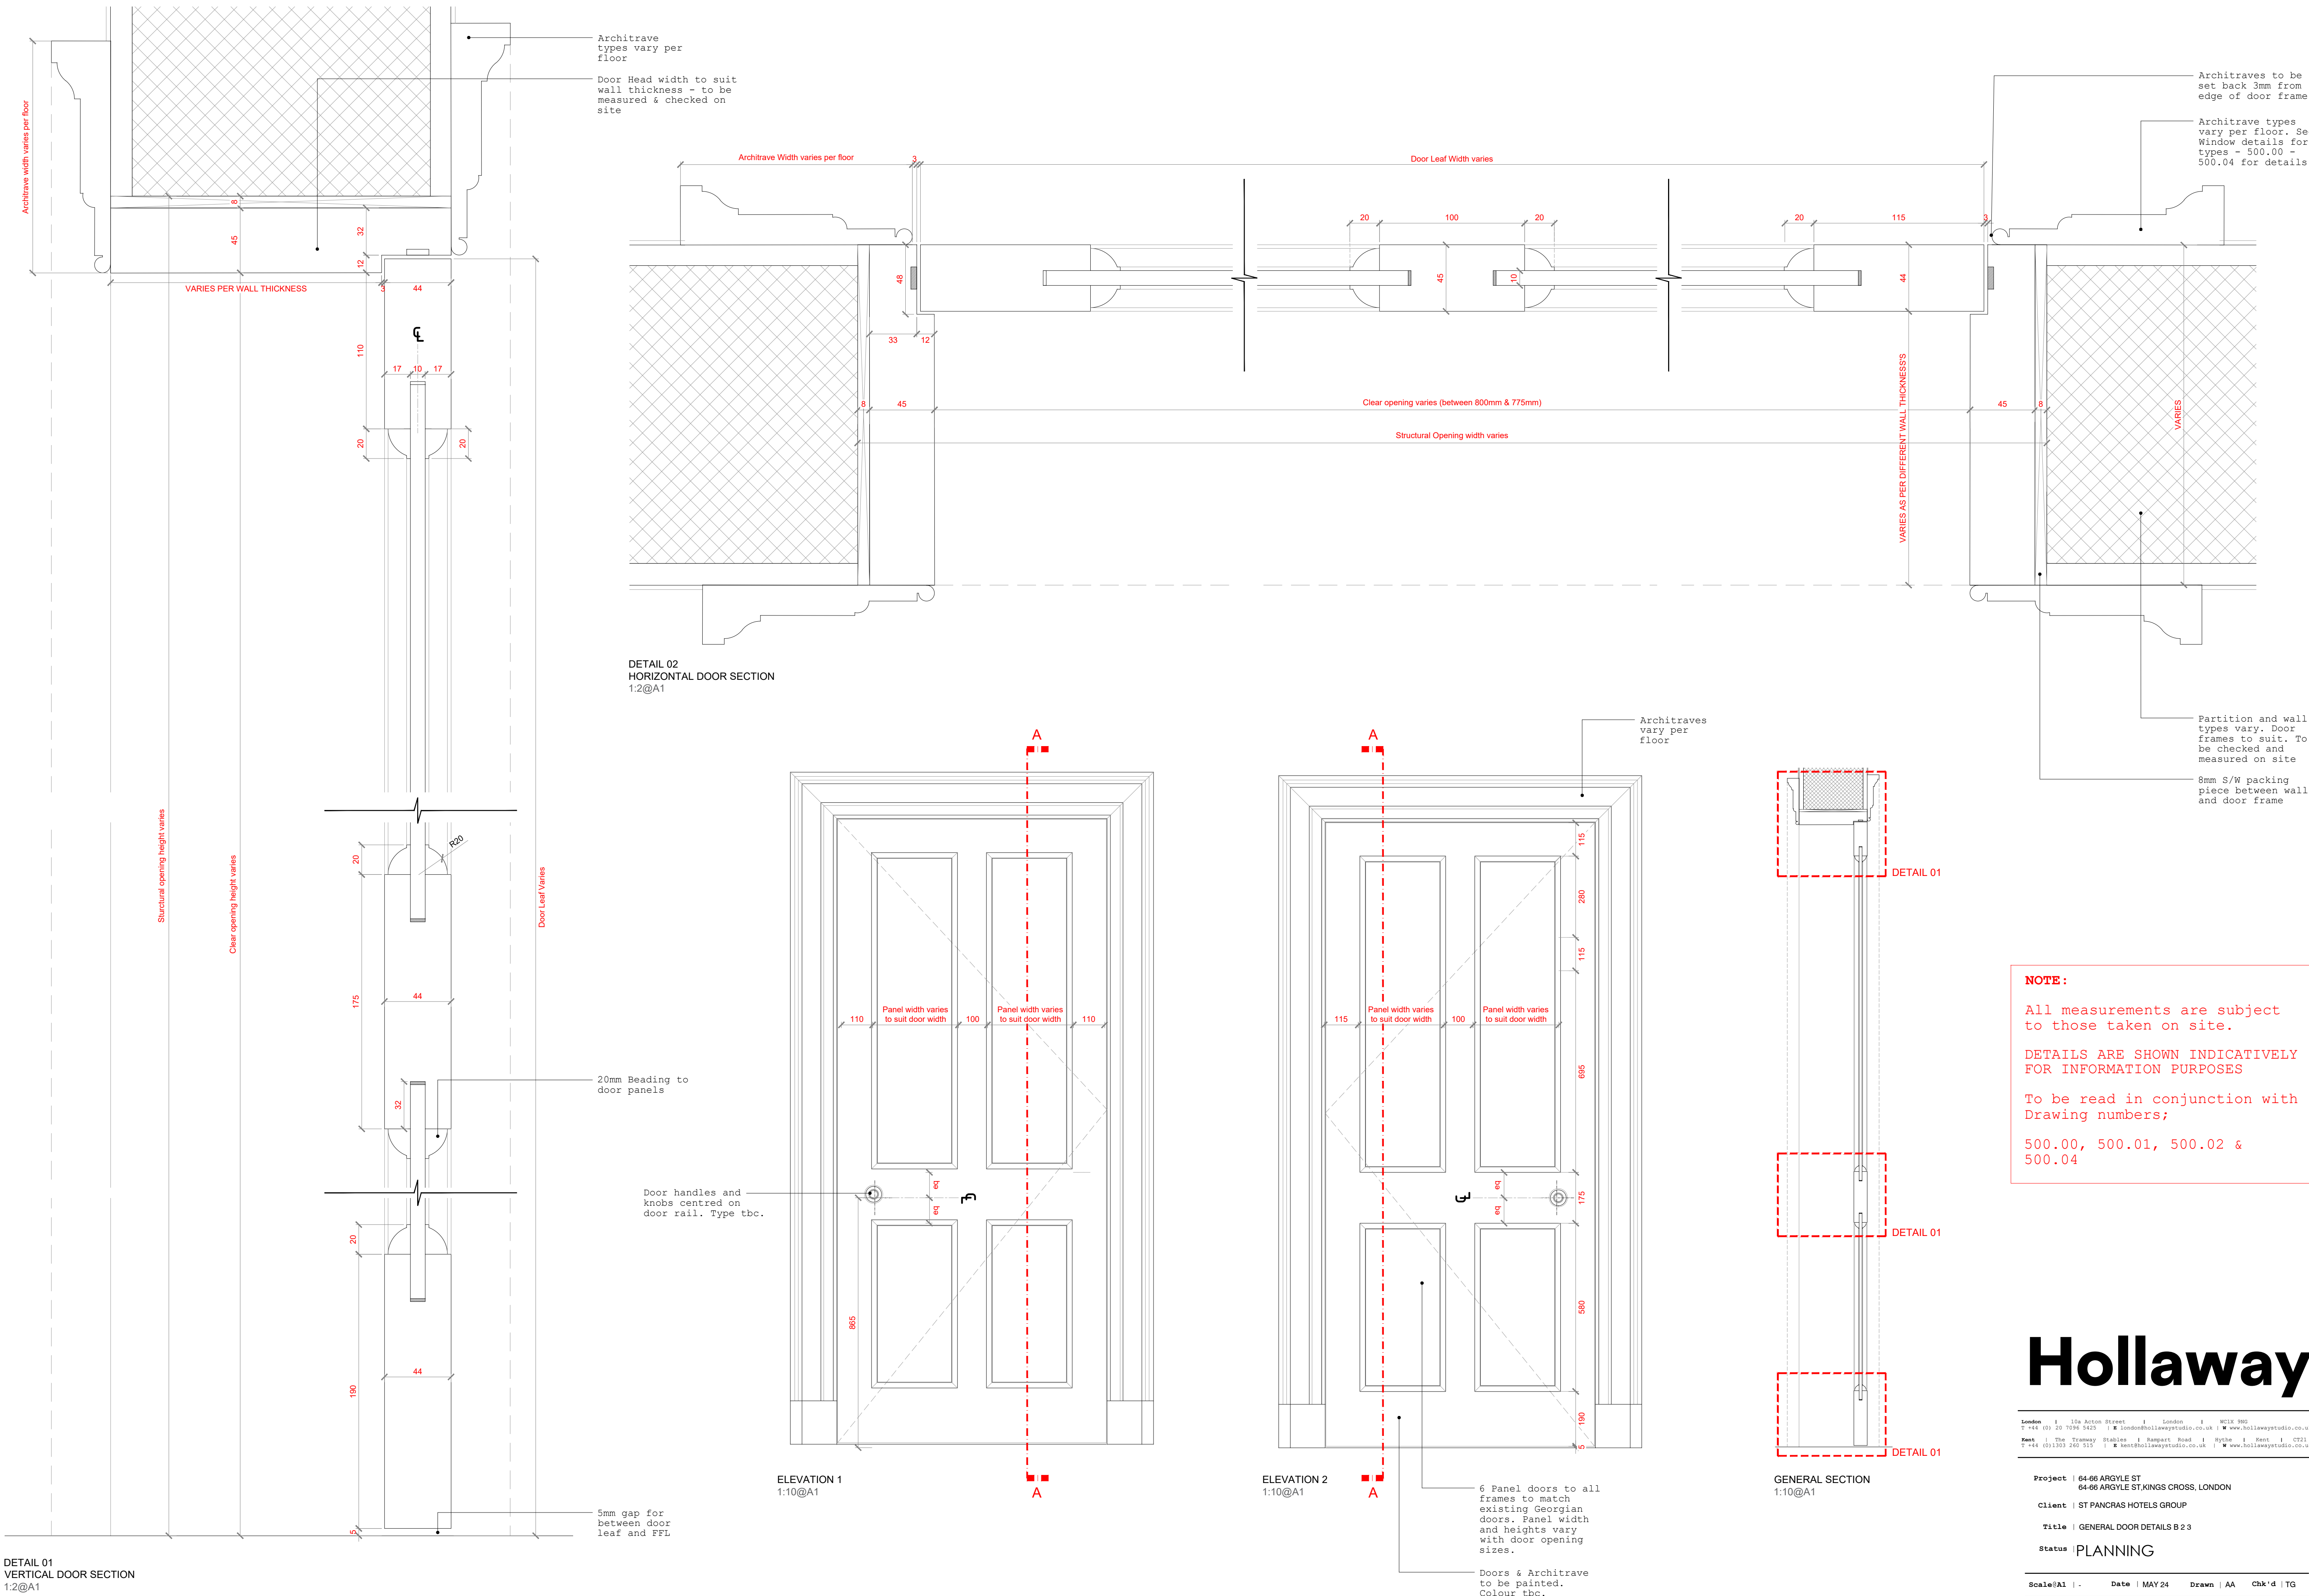

GENERAL INTERNAL DOOR DETAILS
BASEMENT, SECOND AND THIRD FLOORS - scale: As noted

Hollaway

London | 12a Acton Street | London | WC1X 9NS
T +44 (0) 20 7095 5425 | E London@hollawaystudio.co.uk | W www.hollawaystudio.co.uk
Kent | The Tramway Stables | Ramport Road | Rythe | Kent | CT21 5BG
T +44 (0) 1303 260 515 | E kent@hollawaystudio.co.uk | W www.hollawaystudio.co.uk

Project | 64-66 ARGYLE ST
64-66 ARGYLE ST, KINGS CROSS, LONDON

Client | ST PANCRAS HOTELS GROUP

Title | GENERAL DOOR DETAILS B 23

Status | PLANNING

Scale | A1 | - Date | MAY 24 Drawn | AA Chk'd | TG

Project Number Drawing Number Revision
22.0126 500.15
Bim Number 22.0126-HOL-XX-XX-DR-A-600.15-SQ----