
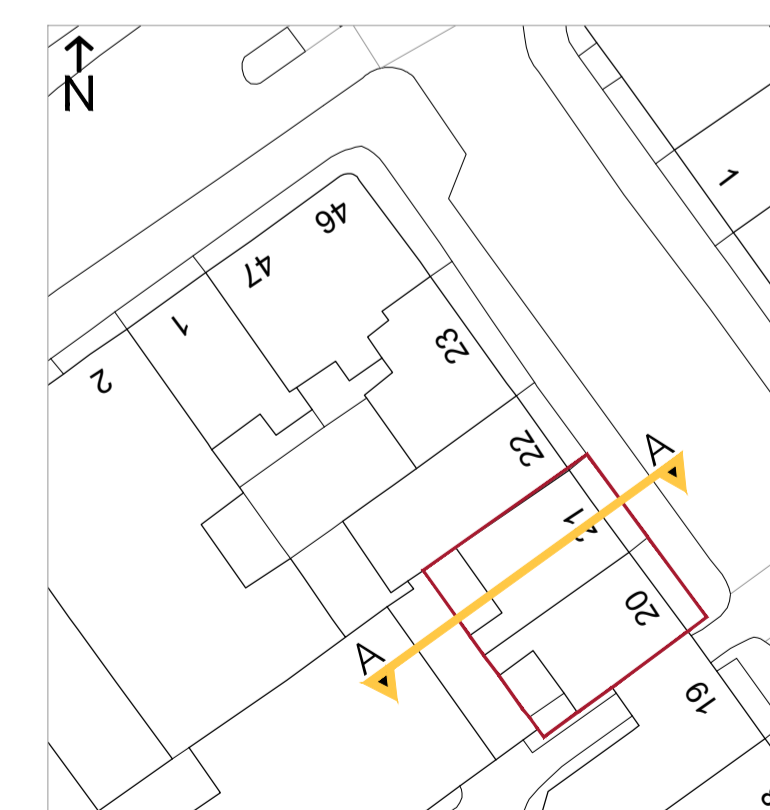


KEY

- Ownership Boundary Line (all other land shown south of blue line on plan is within applicants control).
- Application boundary.

DEMOLITION KEY:

- Walls / elements to be carefully demolished and adjoining elements to be made good where necessary.

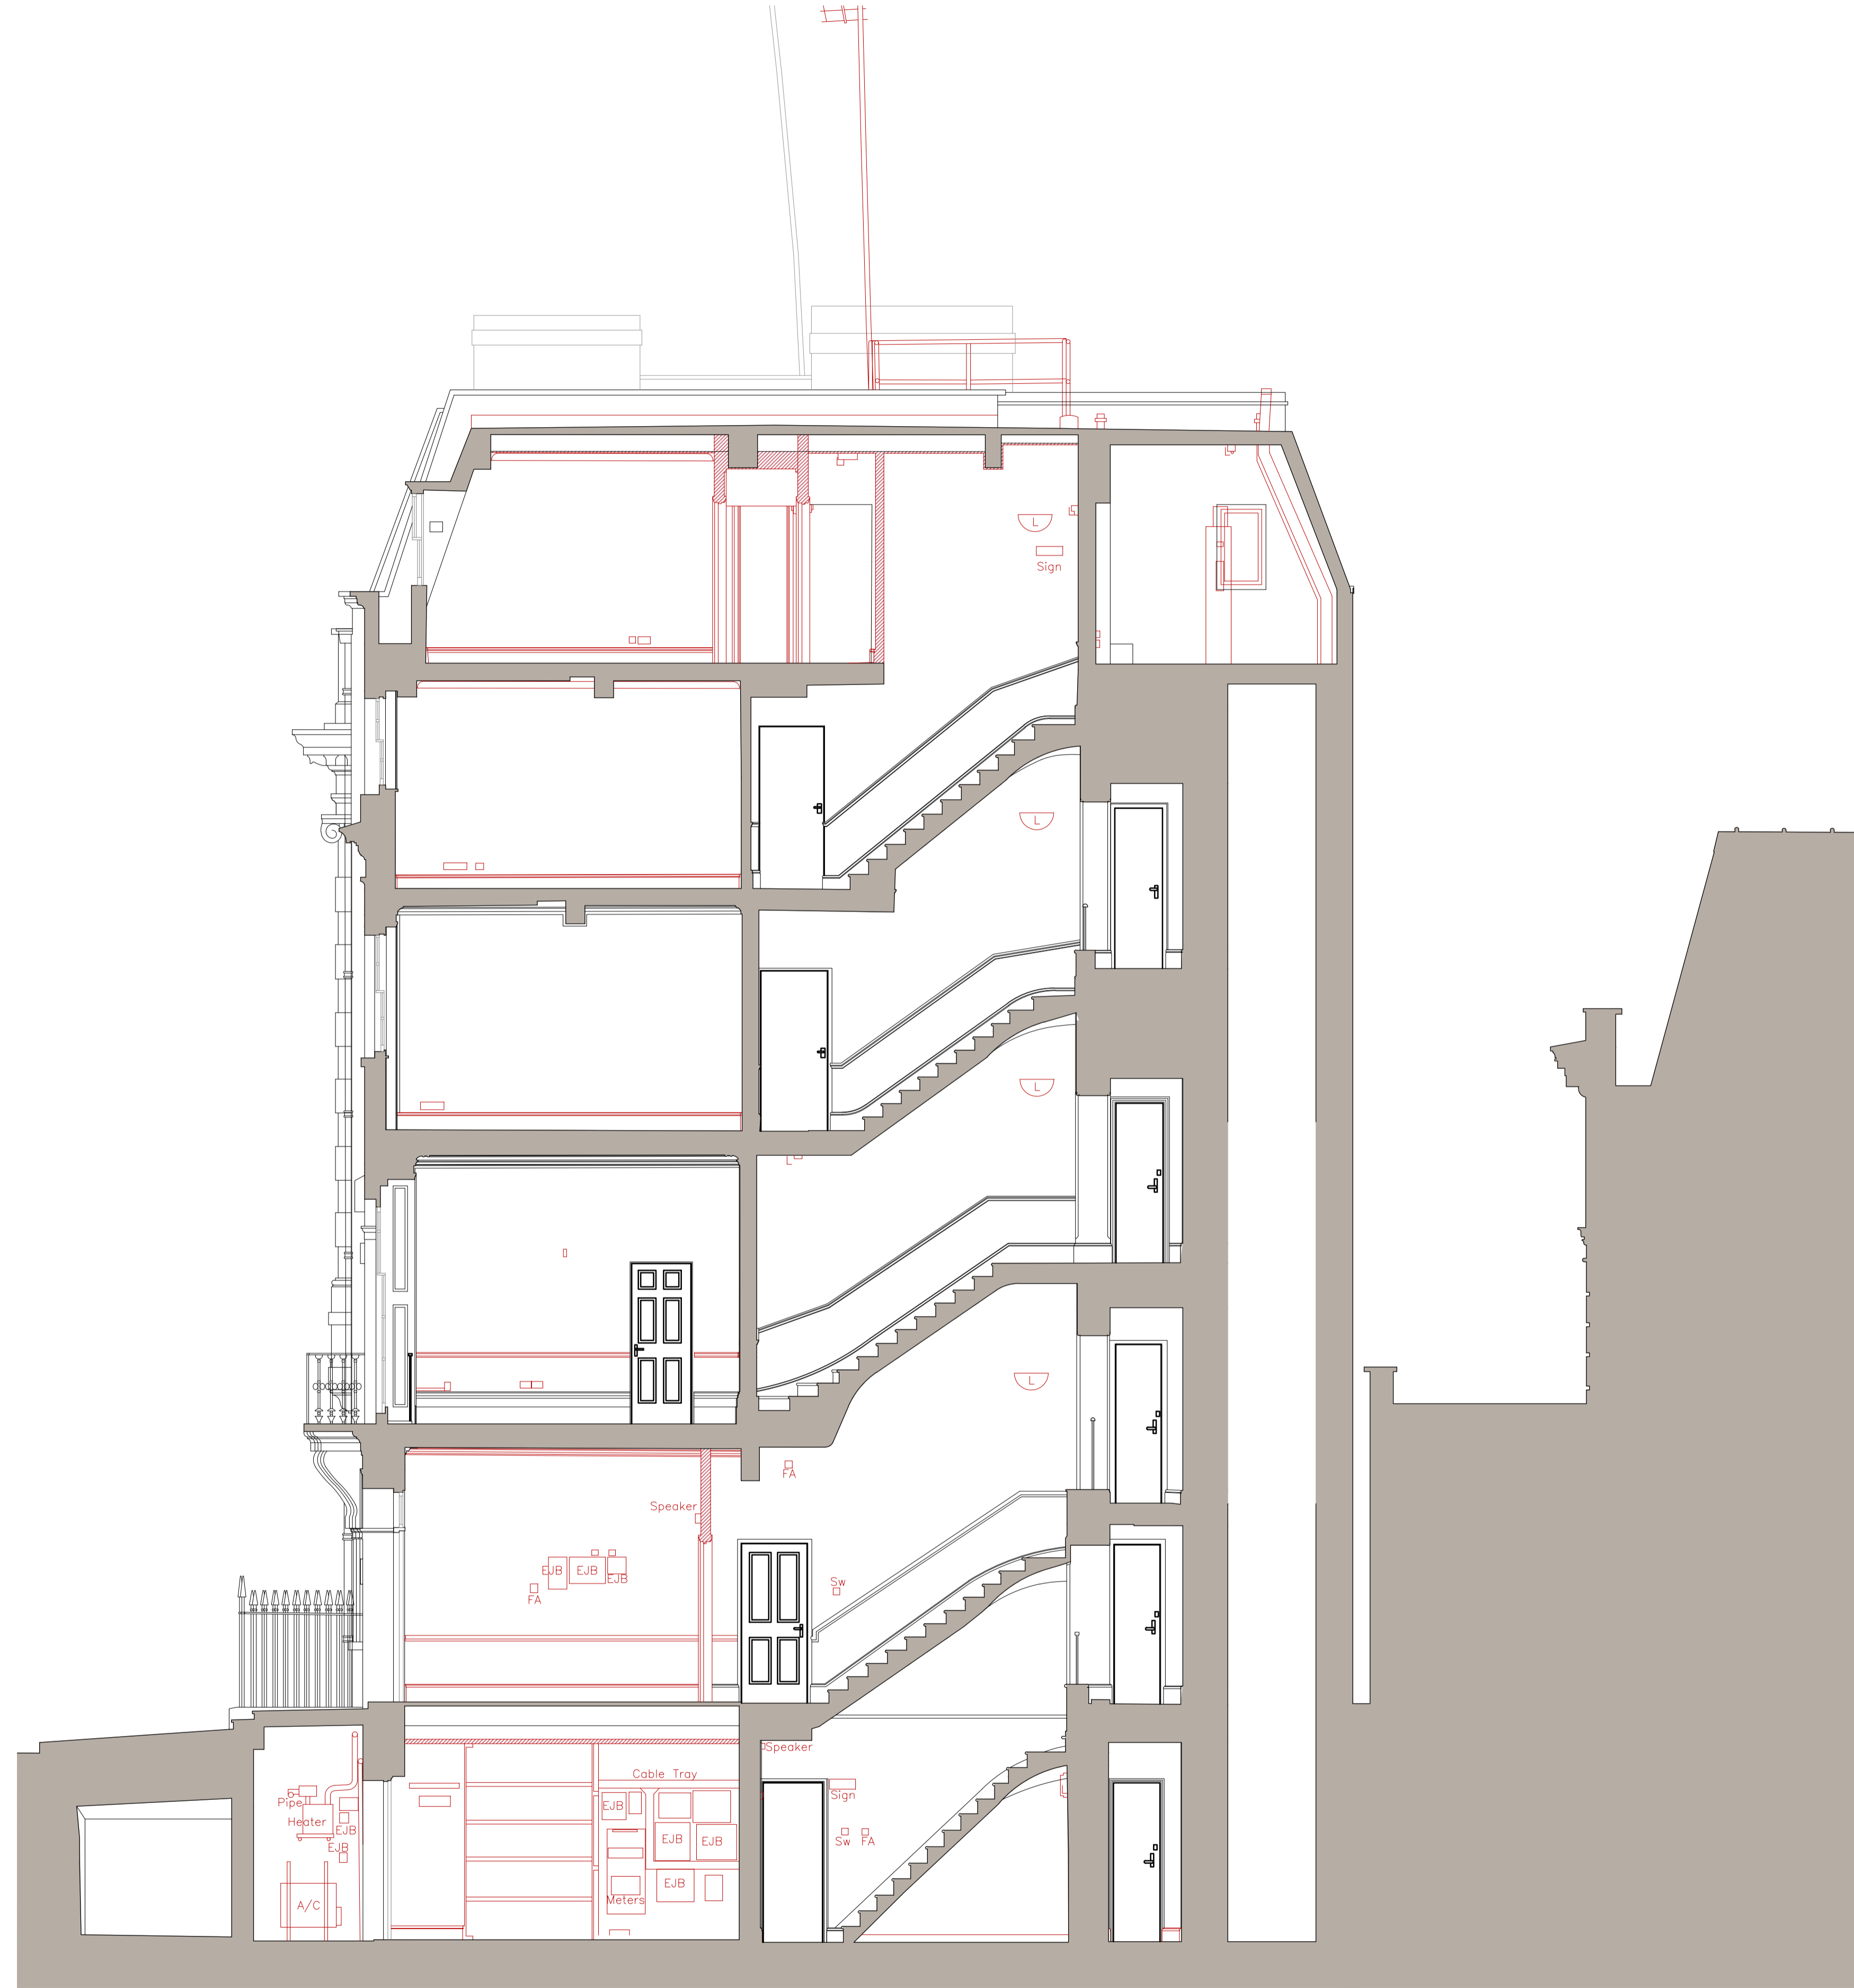

SPRATLEY & PARTNERS
 7 CENTENARY BUSINESS PARK, STATION ROAD, HENLEY-ON-THAMES, OXFORDSHIRE RG9 1DS. 01491 411277
 ISSUED ONLY FOR THE PURPOSE INDICATED. THIS DRAWING TO BE READ IN CONJUNCTION WITH ALL CONSULTANTS
 INFORMATION. ALL DIMENSIONS TO BE CHECKED ON SITE. THIS DRAWING IS COPYRIGHT.

REV.	ISSUED	DESCRIPTION	DRAWN	CHECKED
B	24.06.22	Drawing updated	RE	RE
-	-	-	-	-
-	-	-	-	-

PROJECT	DESCRIPTION
HOLBORN LINKS PROJECT 5 20-22 SP & 46-47 BS	21 SP DEMOLITION SECTION AA

DATE	SCALE AT A1	JOB NO
JULY '21	1:50	21.865
STATUS	DRAWING NO	REV
PLANNING	PL.1410	L1
DRAWN	CHECKED	REV
RE	RE	L1

S
& P