

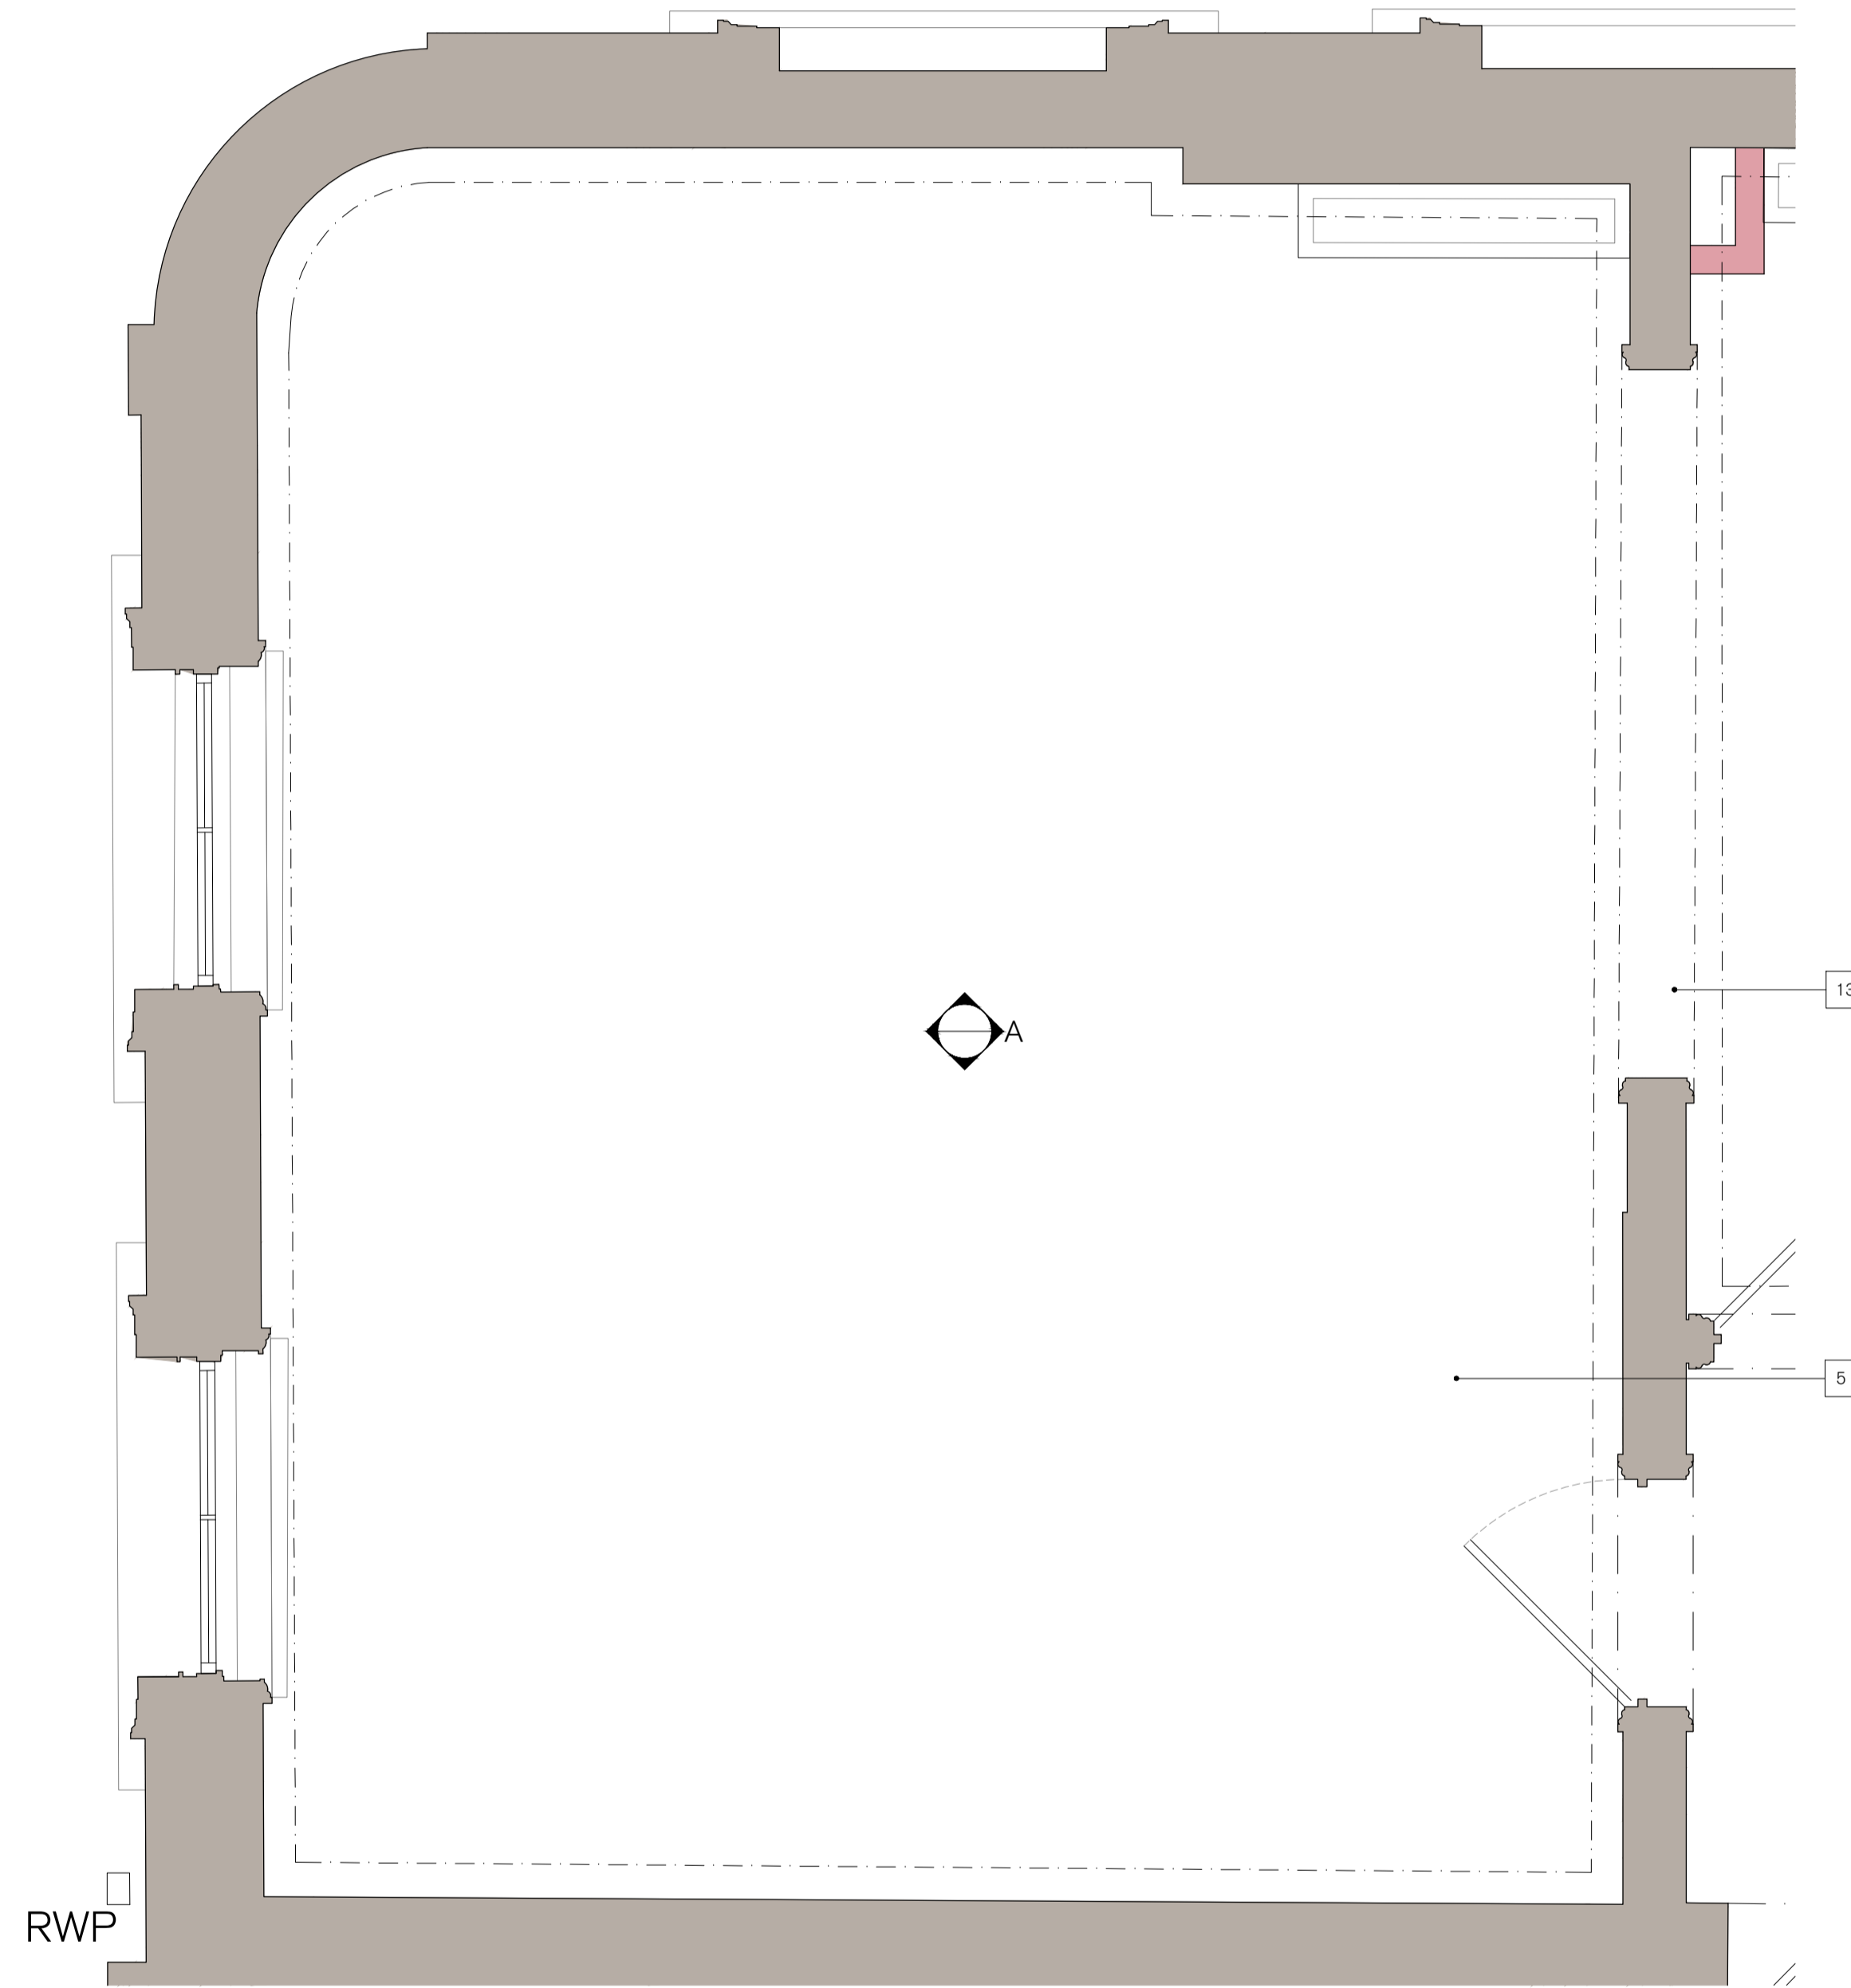


ELEVATION A
1:20

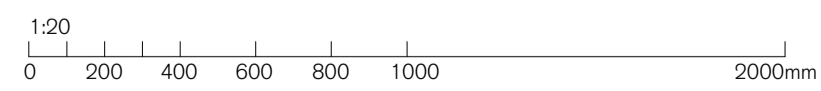

PLAN
1:20

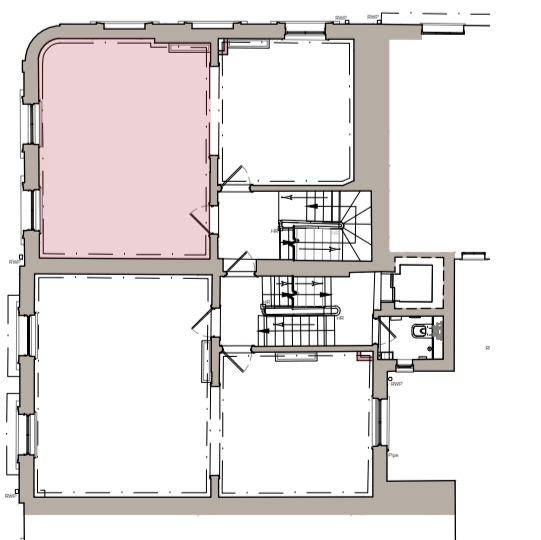

SPRATLEY & PARTNERS
7 CENTENARY BUSINESS PARK, STATION ROAD, HENLEY-ON-THAMES, OXFORDSHIRE RG9 1DS. 01491 411277
ISSUED ONLY FOR THE PURPOSE INDICATED. THIS DRAWING TO BE READ IN CONJUNCTION WITH ALL CONSULTANTS
INFORMATION. ALL DIMENSIONS TO BE CHECKED ON SITE. DO NOT SCALE. THIS DRAWING IS COPYRIGHT.

REV.	ISSUED	DESCRIPTION	DRAWN	CHECKED
B	24.06.22	Notes updated	YJ	RE
-	-	-	-	-
-	-	-	-	-

PROJECT	HOLBORN LINKS PROJECT 5 20-22 SP & 46-47 BS
DESCRIPTION	46 BS PROPOSED SECOND FLOOR OFFICE ELEVATION
CLIENT	EDR

DATE	JULY '21
SCALE AT A1	1:20
STATUS	PLANNING
DRAWN	YJ
CHECKED	RE

JOB NO	21.865
DRAWING NO	PL3440
REV	B

S
& P