

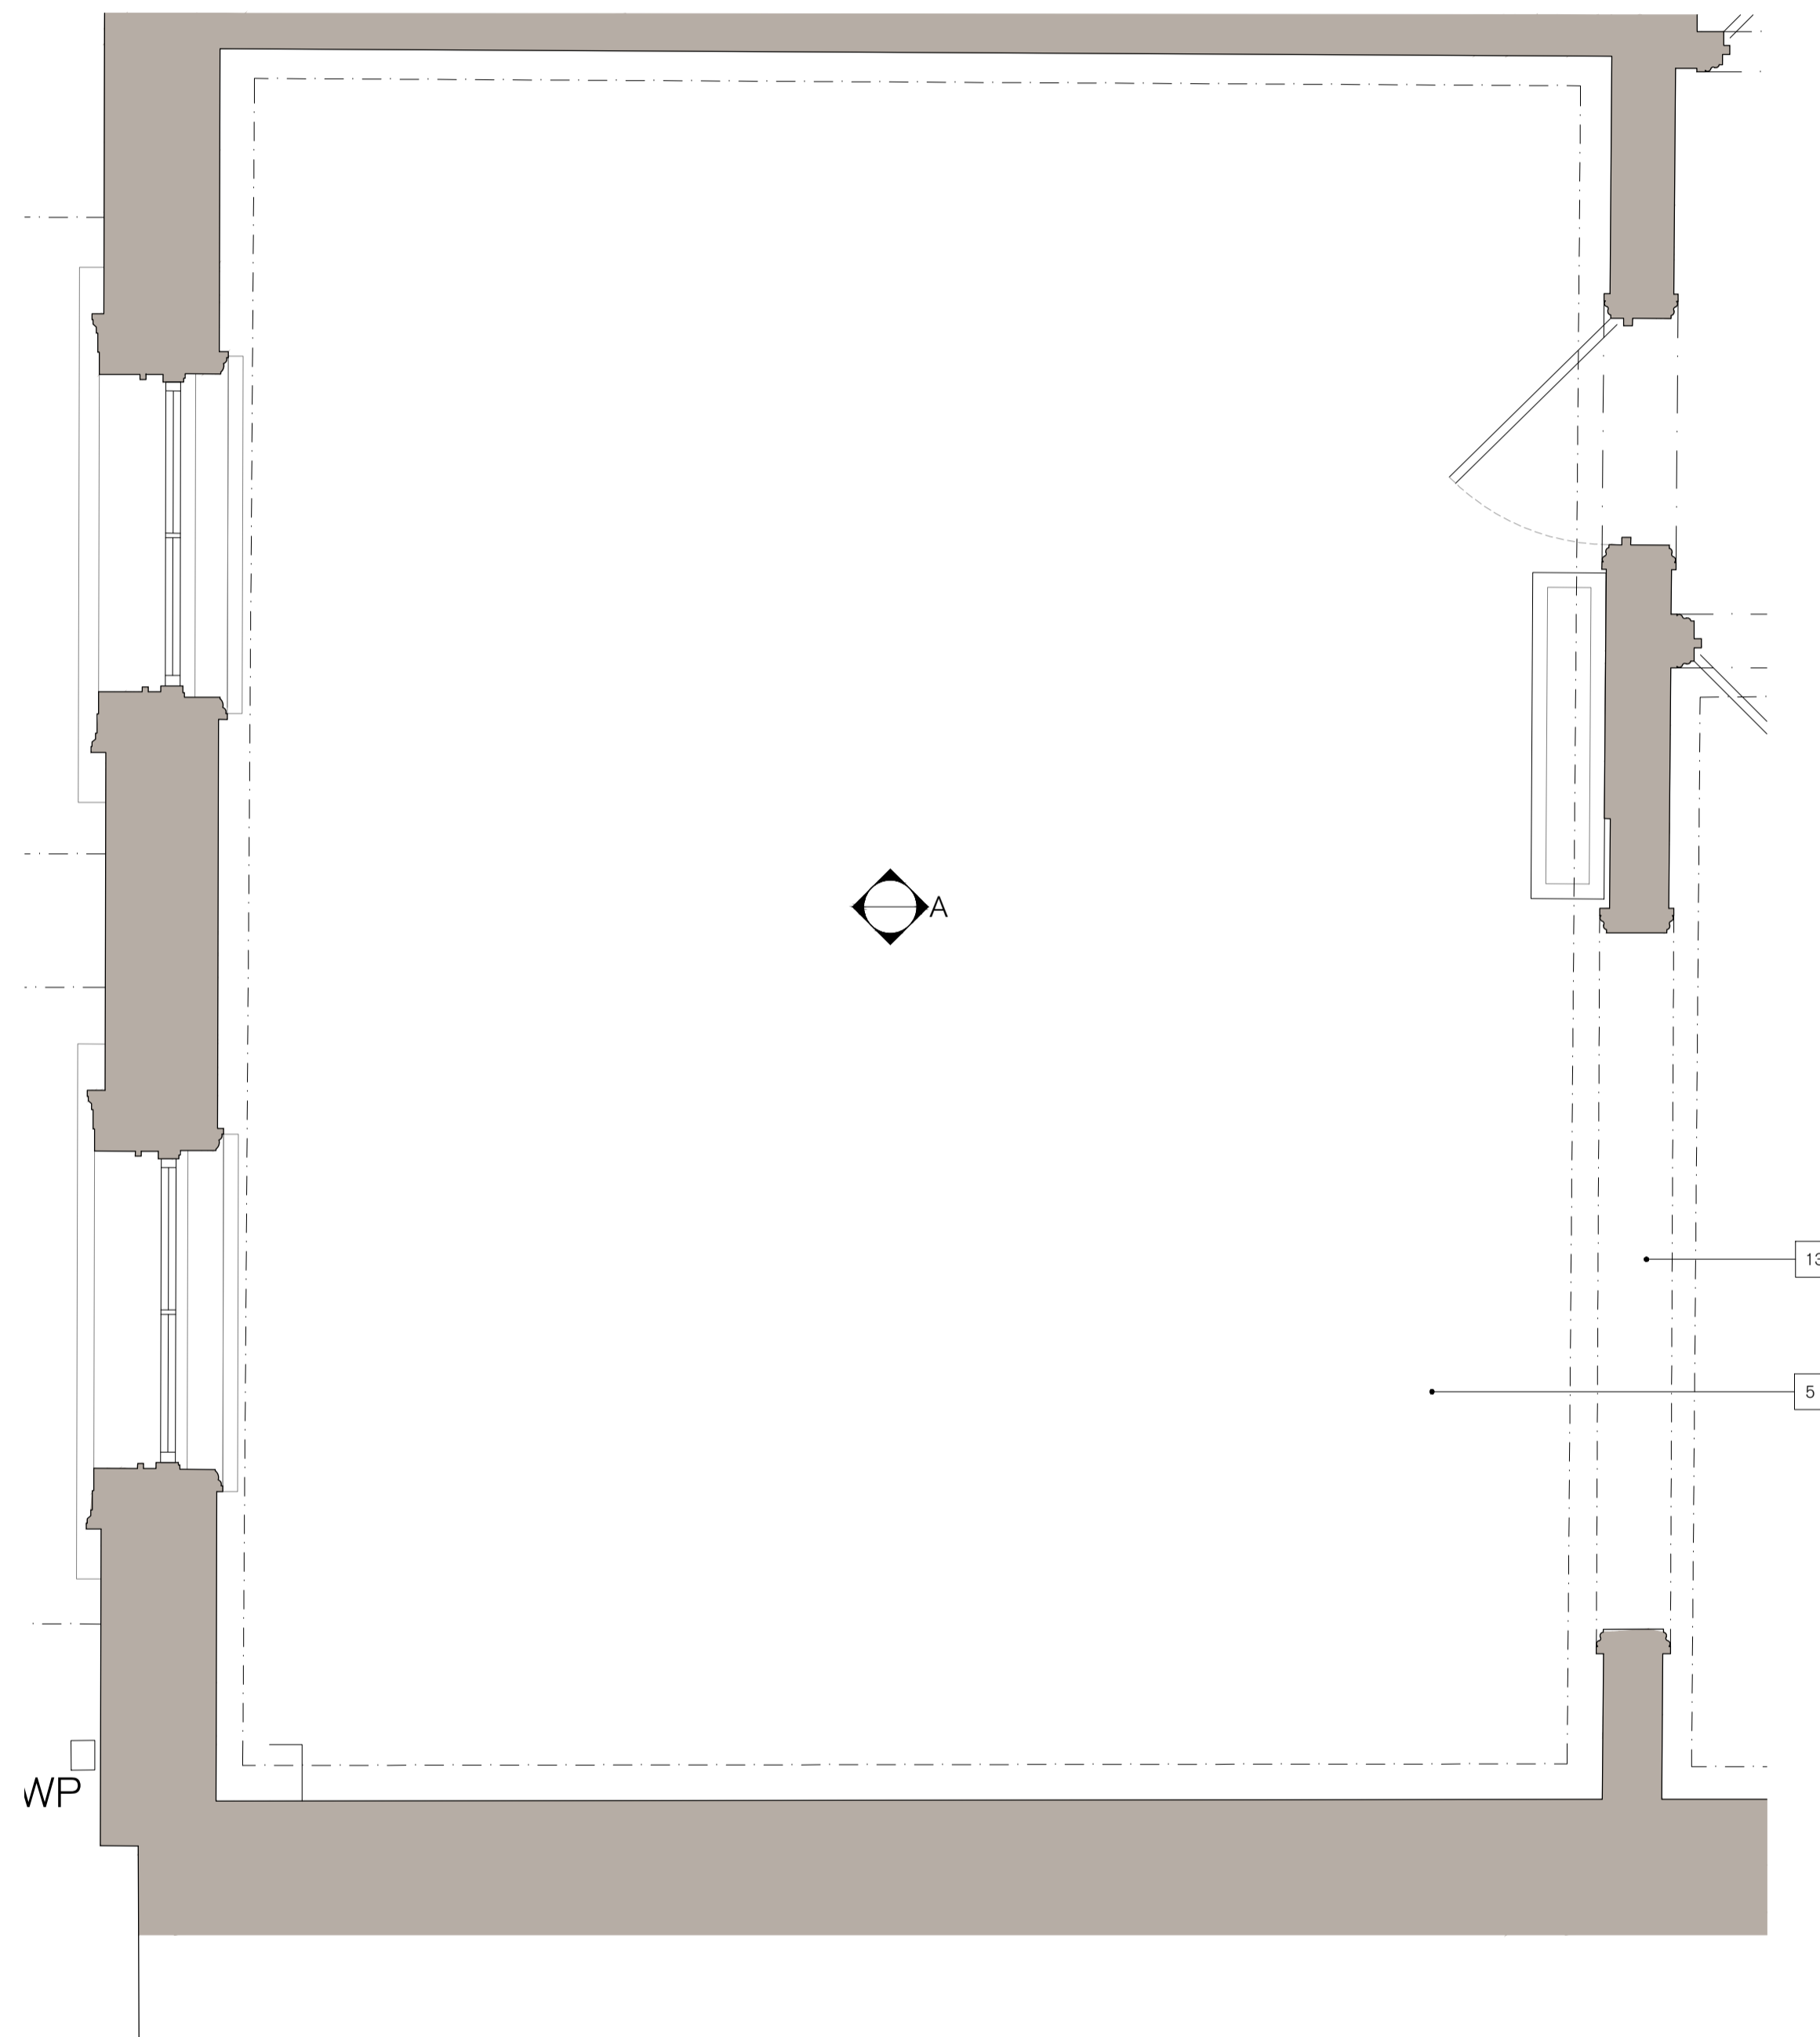


ELEVATION A  
1:20

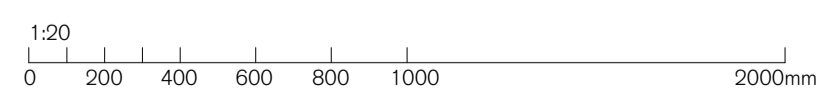

PLAN  
1:20

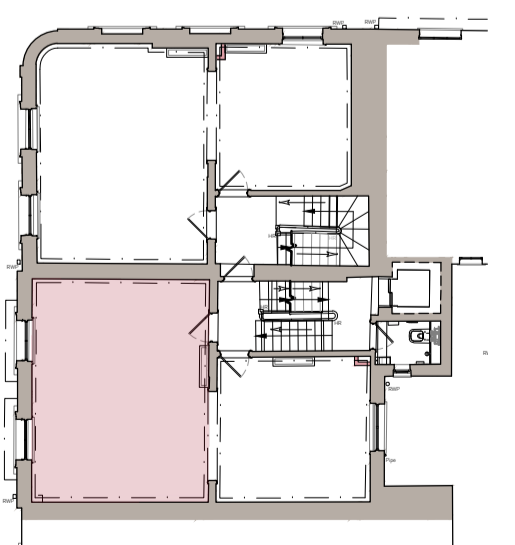

SPRATLEY & PARTNERS  
7 CENTENARY BUSINESS PARK, STATION ROAD, HENLEY-ON-THAMES, OXFORDSHIRE RG9 1DS. 01491 411277  
ISSUED ONLY FOR THE PURPOSE INDICATED. THIS DRAWING TO BE READ IN CONJUNCTION WITH ALL CONSULTANTS  
INFORMATION. ALL DIMENSIONS TO BE CHECKED ON SITE. DO NOT SCALE. THIS DRAWING IS COPYRIGHT.

REV.	ISSUED	DESCRIPTION	DRAWN	CHECKED
B	24.06.22	Notes updated	YJ	RE
-	-	-	-	-
-	-	-	-	-

PROJECT	HOLBORN LINKS
PROJECT 5	20-22 SP & 46-47 BS
CLIENT	EDR

DESCRIPTION	47 BS PROPOSED SECOND FLOOR OFFICE ELEVATION
DATE	JULY '21
SCALE AT A1	1:20
STATUS	PLANNING
DRAWN	YJ
CHECKED	RE

JOB NO	21.865
DRAWING NO	PL3441
REV	B

S  
& P