


NOTES

Copyright Carbogno Ceneda Architects.

No implied license exists. This drawing should not be used to calculate areas for the purposes of valuation. All dimensions to be checked on site by the contractor and such dimensions to be their responsibility.

This drawing is to be read in conjunction with all other contract documents and specifications and all other consultants drawings. All levels and dimensions should be checked on site.

All work must comply with relevant British Standards and Building Regulations requirements. Drawing errors and omissions to be reported to the architect.

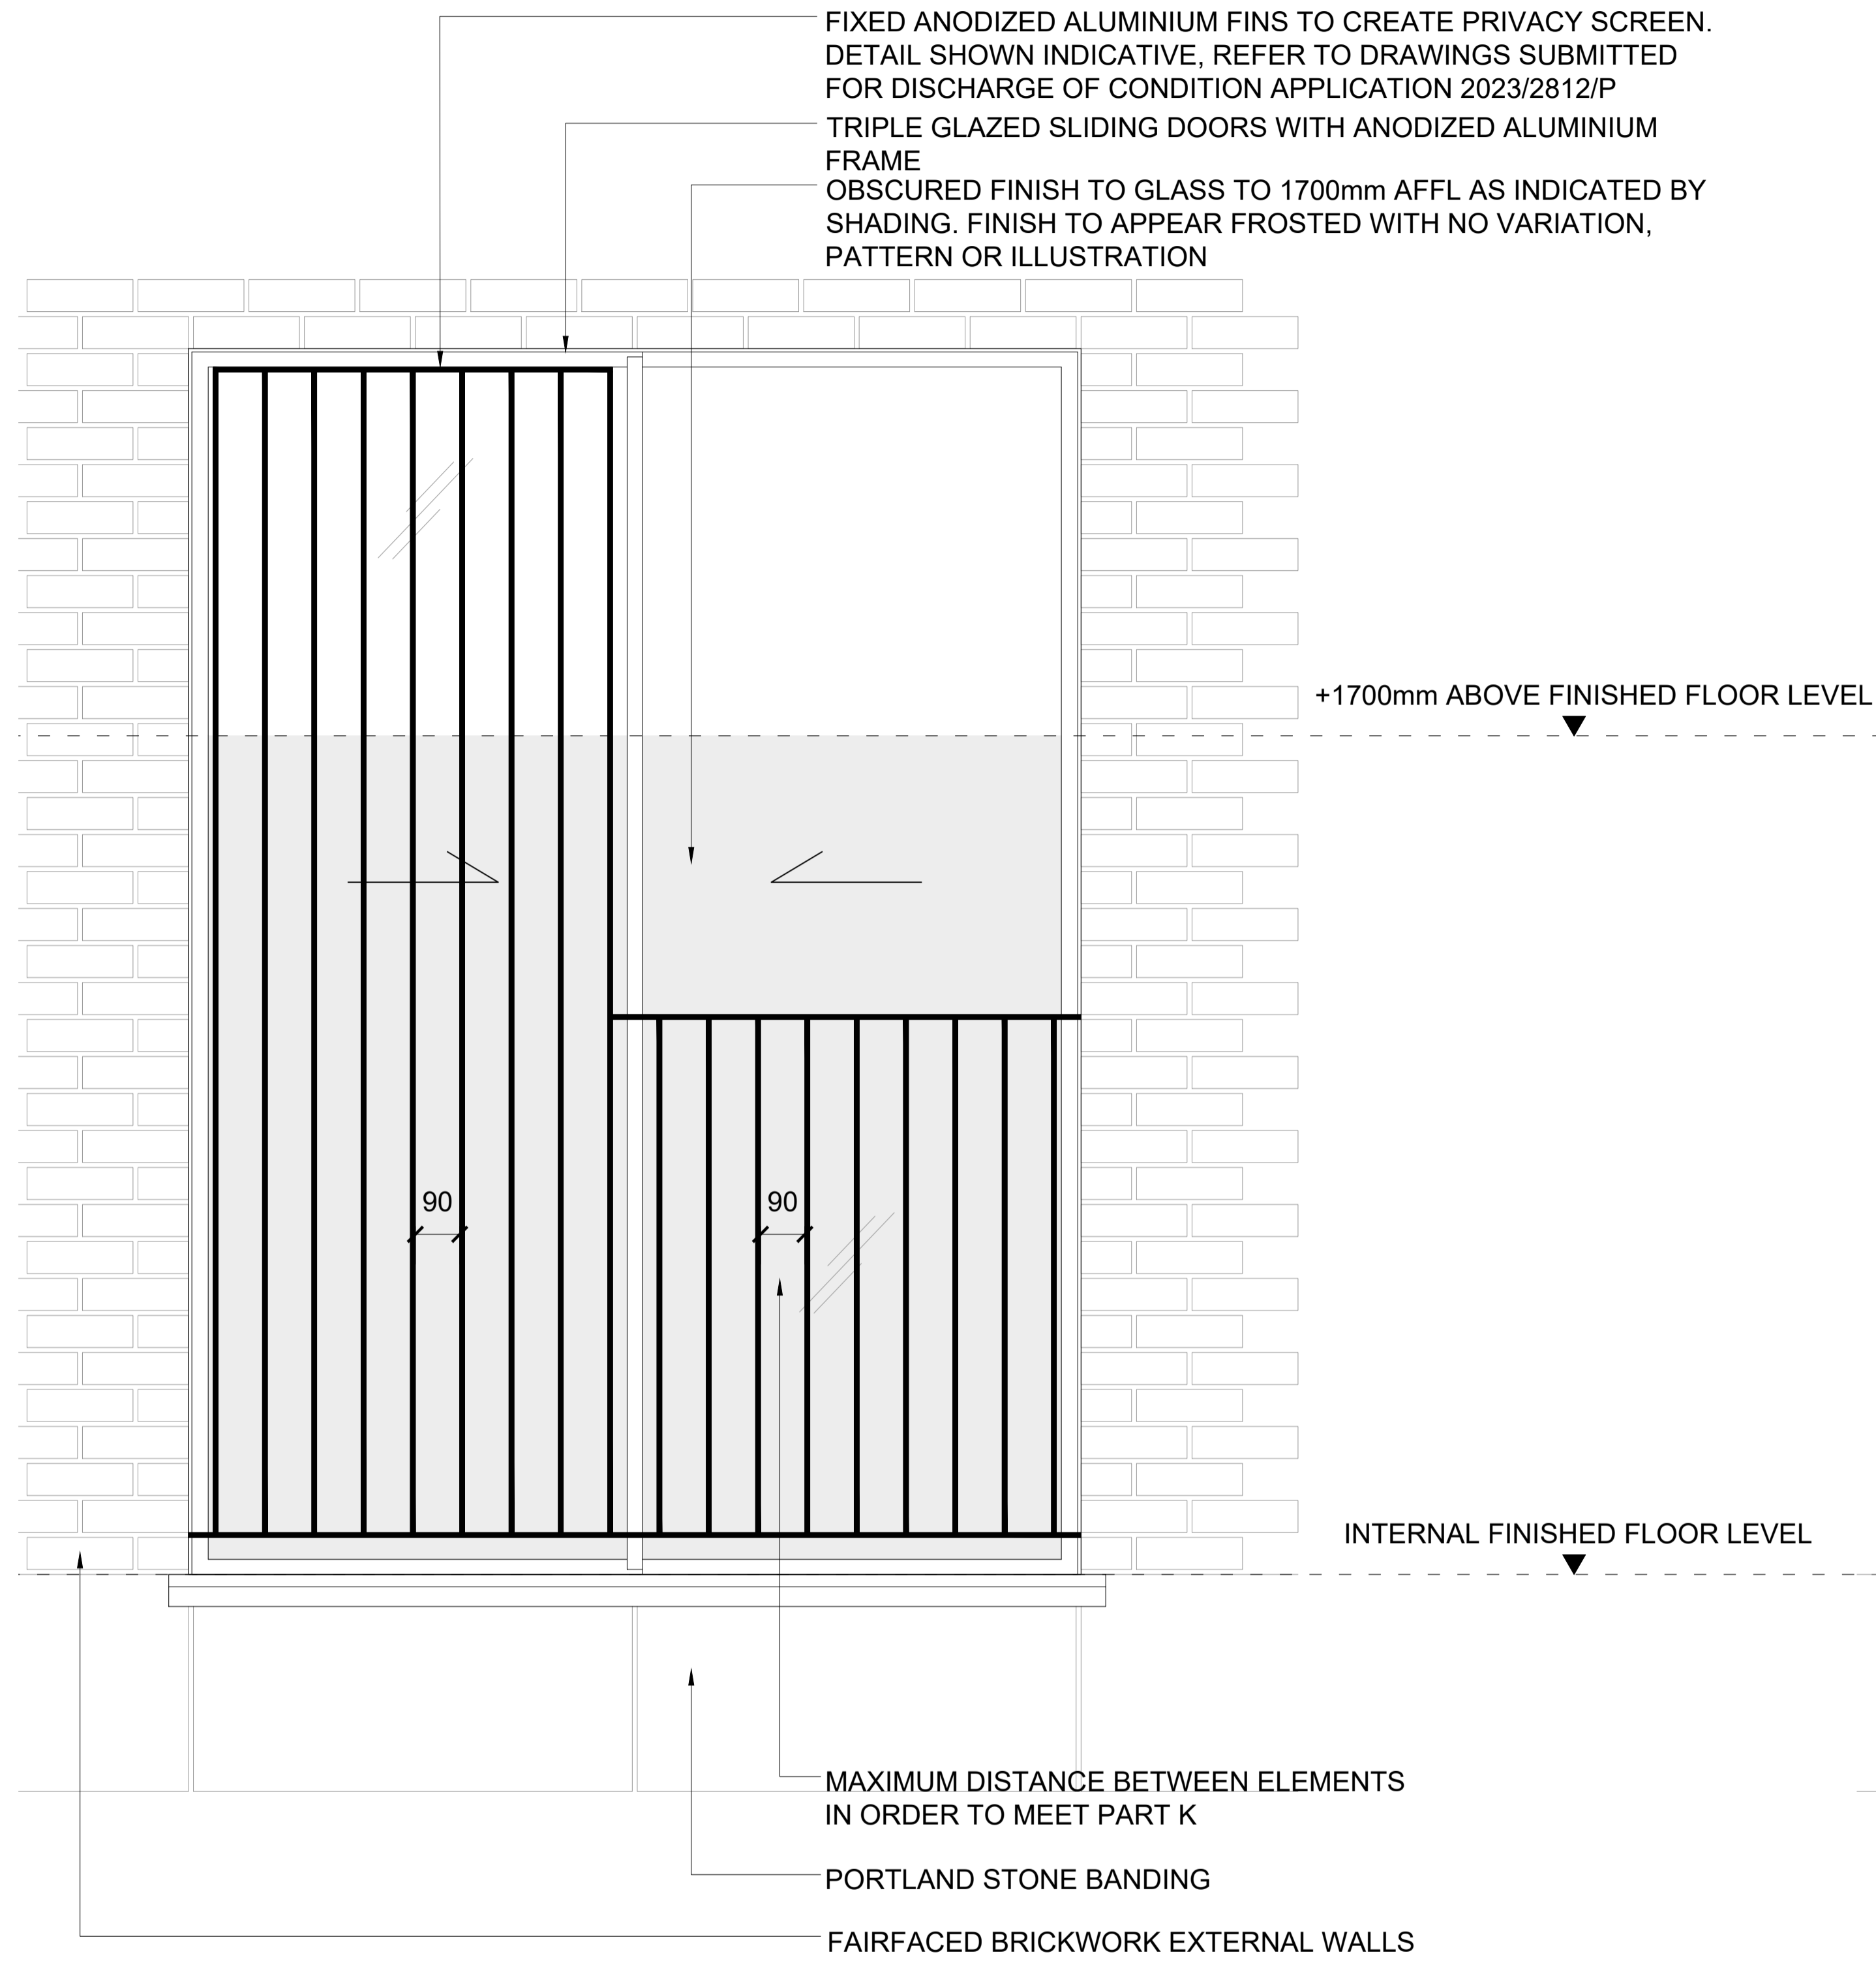


ELEVATION - Typical Window Assembly Type A Showing Aluminium Fins.

Relates to:

W-102	W-108
W-202	W-208

01 PROPOSED TYPICAL WINDOW DETAIL A
SCALE 1:10 @ A1

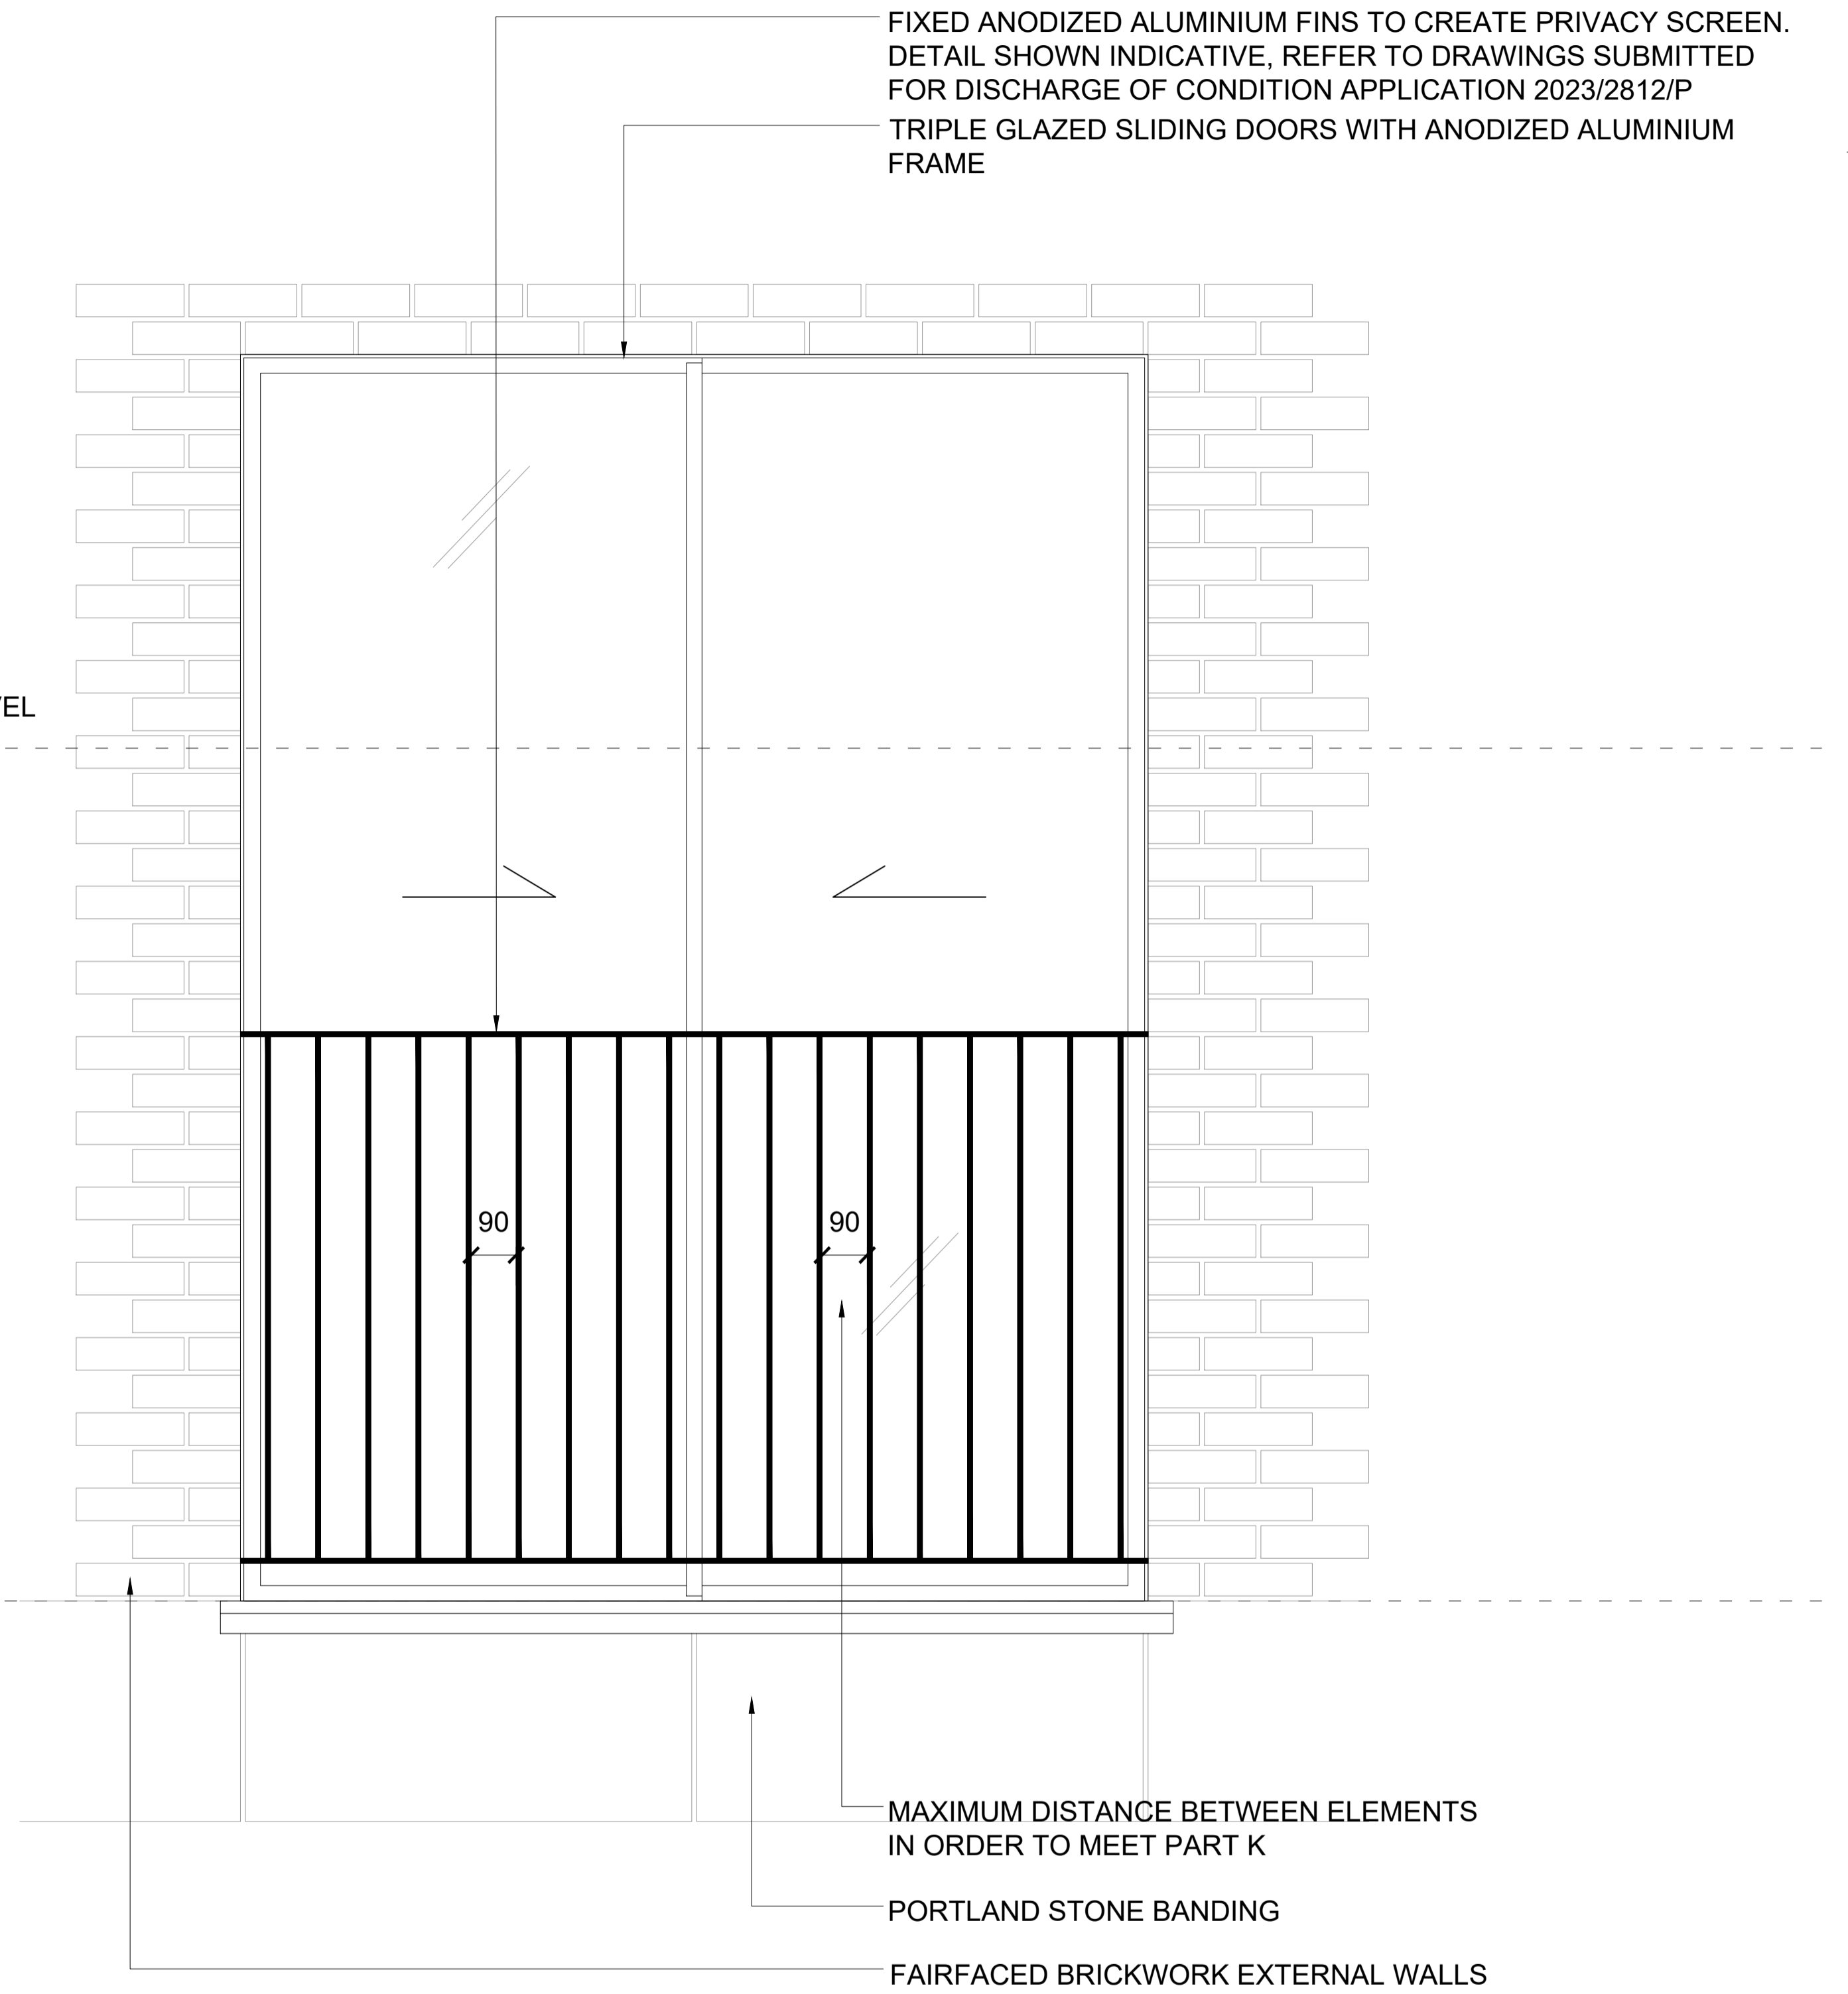

ELEVATION - Typical Window Assembly Type B Showing Aluminium Fins.

Relates to:

W-104	W-204	W-302
W-106	W-206	

02 PROPOSED TYPICAL WINDOW DETAIL B
SCALE 1:10 @ A1

Scale 1:10 0m 1m

REV.P3_14.11.2023
- PLANNING ISSUE

Project Ref. No.	2113
Client	BROXWOOD VIEW LIMITED
Date	JANUARY 2023
Scale	1:10 @ A1
Project	BROXWOOD VIEW, 29 ST EDMUNDS TERRACE, LONDON NW8 7QH
Drawing Name	OBSCURE GLAZING WINDOW DETAILS
Drawing No.	P539
Rev.	P3
Drawn	BR
Approved	AC
Signed	AC

CARBOGNO CENEDA ARCHITECTS
4th ANTL ROAD, TEL: 07890 586 884
LONDON N15 4BA, INFO@CARBOGNOCENEDA.COM

© COPYRIGHT NOT TO BE REPRODUCED
OR USED WITHOUT PERMISSION