


01 Elevation  
480 1:20

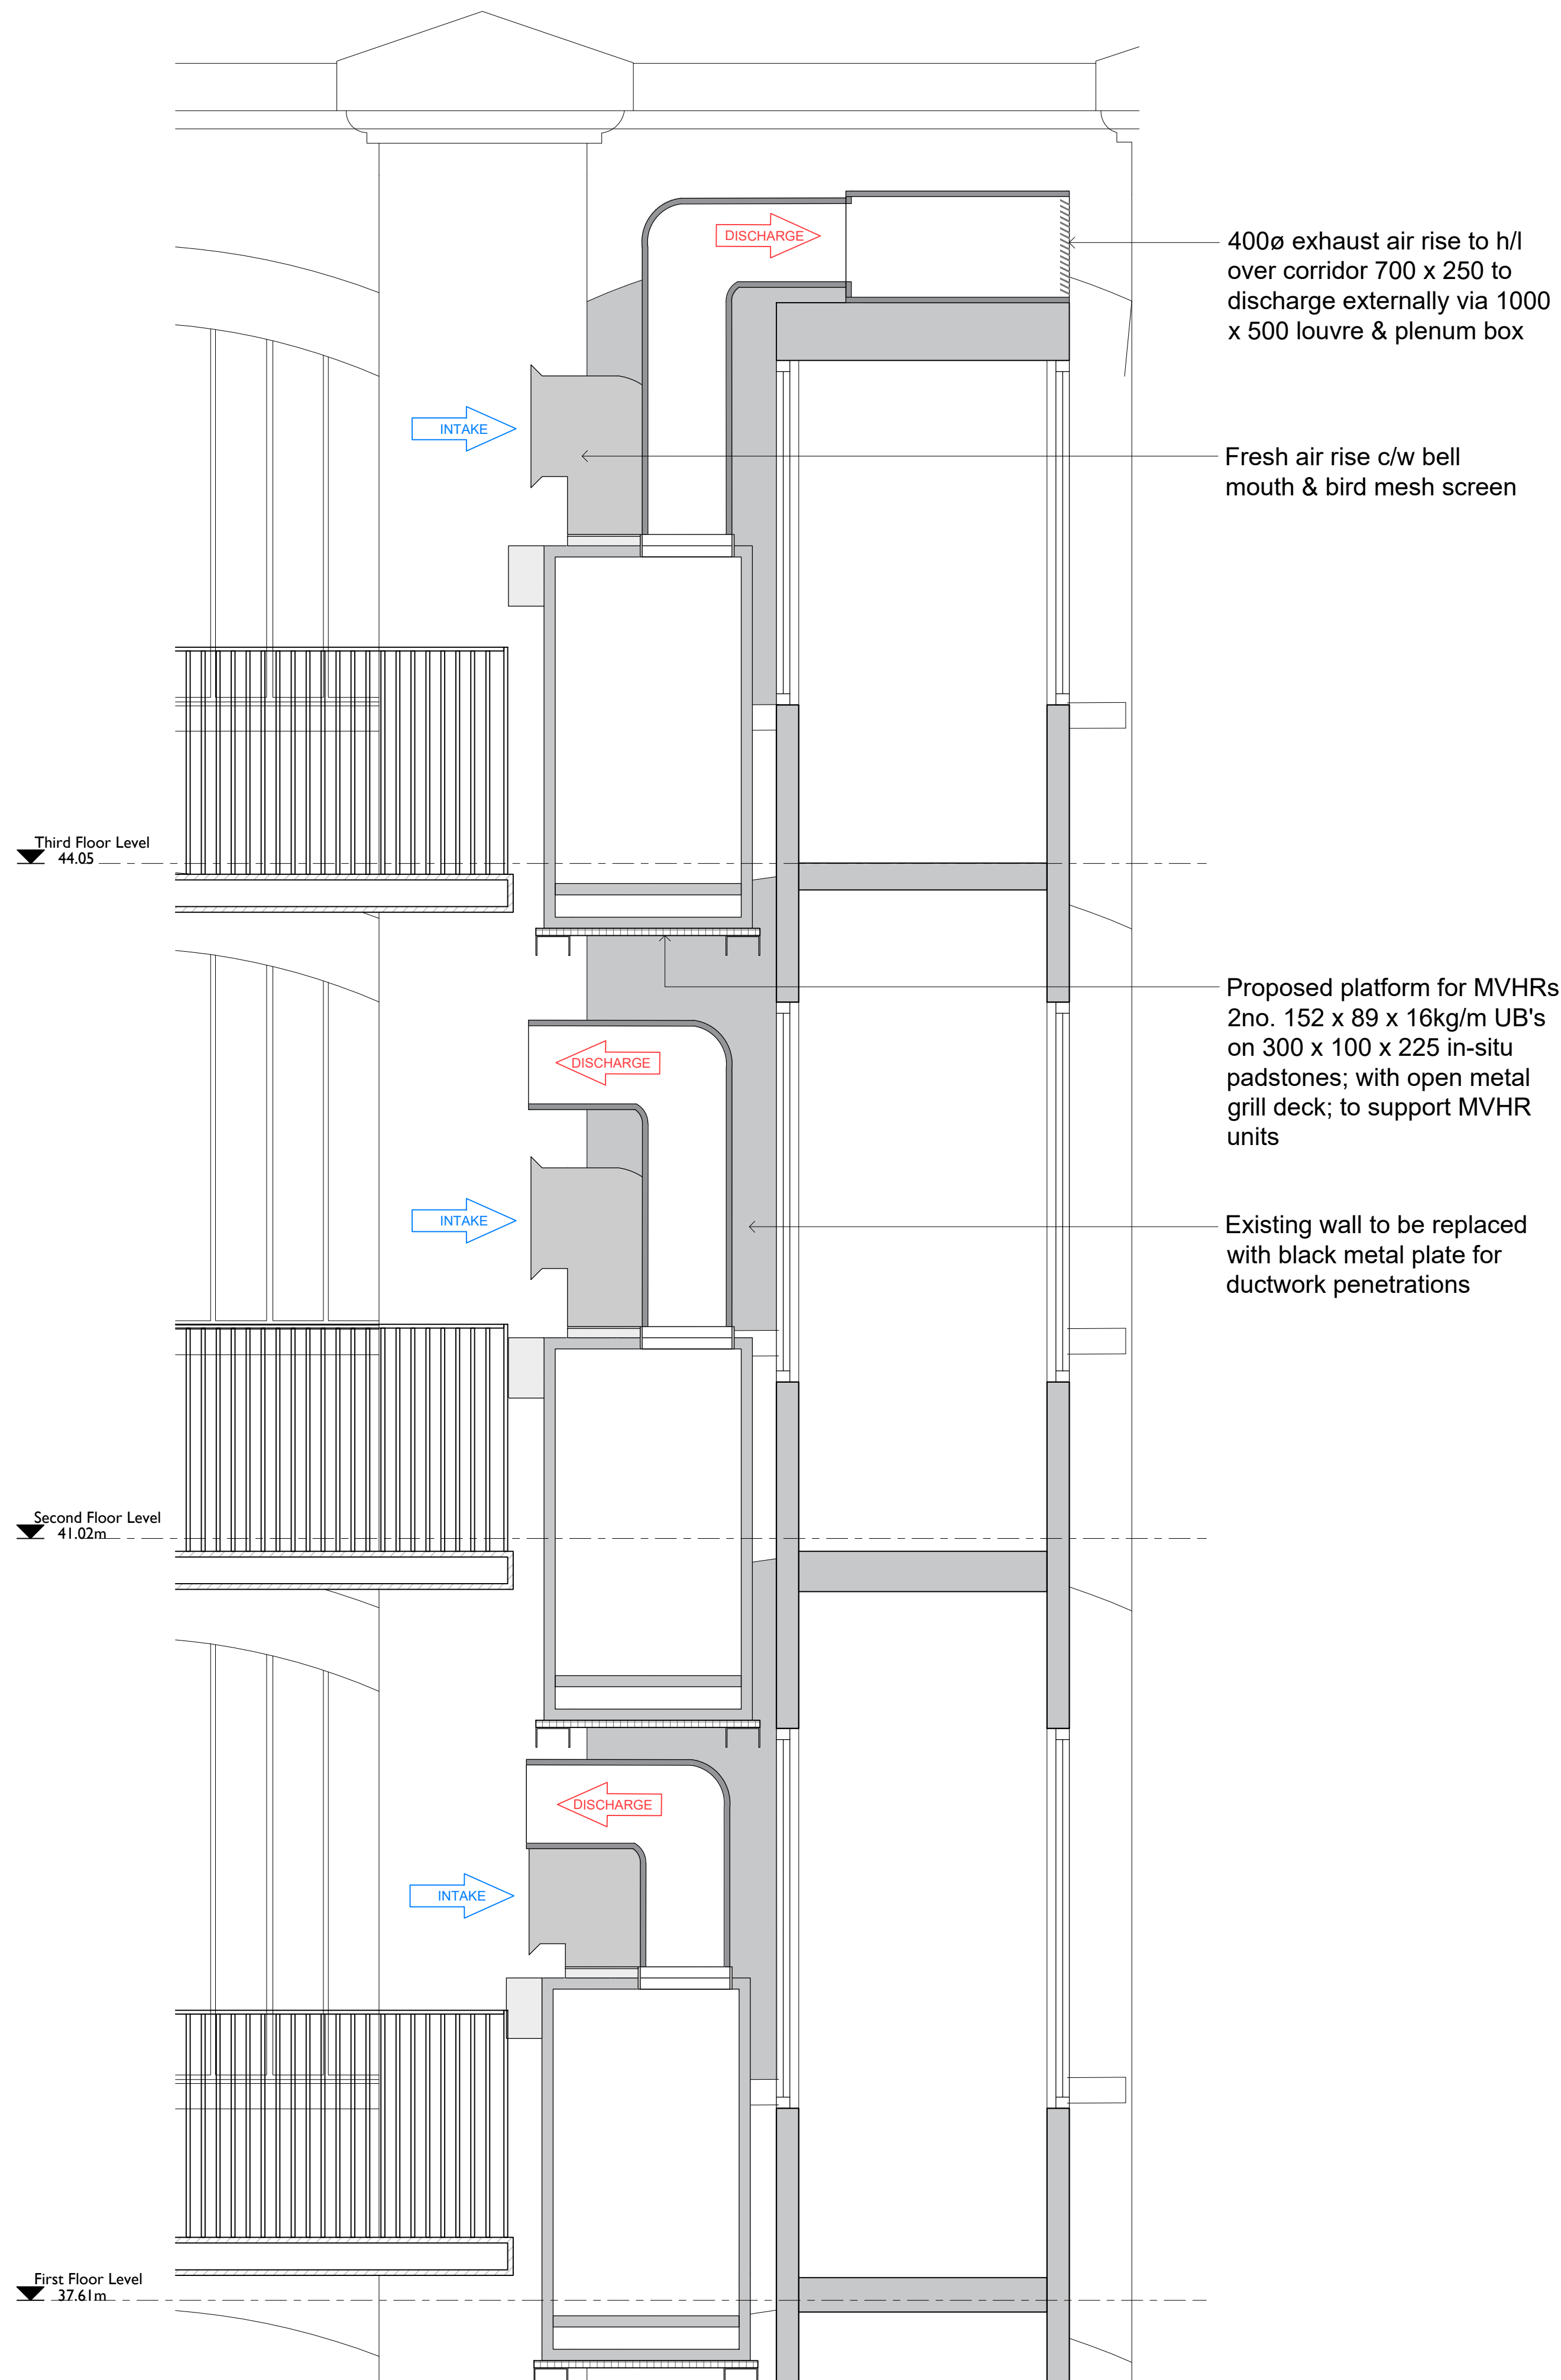


02 Section  
480 1:20

NOTES

- Drawings to be read together with Design Intent information and technical drawings
- All drawings shall be read in conjunction with the fire strategy
- All layouts are subject to compliance review by Building Control
- Drawings are based on survey data and review survey data for further details.
- Do not scale from this drawing. All dimensions are to be verified on site before proceeding with the work.
- Architect shall be notified in writing of any discrepancies.

1	Issued for Review	DF	OG	24.07.2024
Rev	Description	By	Check	Date

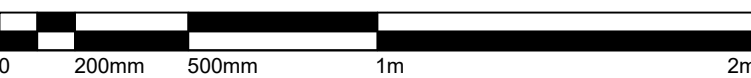

STUDIO GHAZAL

Contractor



QOB Interiors  
3 Marshalsea Road  
London  
SE1 1EP

Client

RAILPEN

RAILPEN

Project  
Camden Works, The Rotunda  
42-43 Gloucester Crescent, Camden Town, NW1 7PE

Drawing  
External Mechanical Installation

Scale	Date	Drawn	Approved
1:20 @ A1	24.07.2024	DF	OG
Drawing No.	Revision		
CDW-SGH-PR-ZZ-DR-A-480	01		