

General Notes


The contents of this drawing are copyright to RTSAN and may not be altered, copied or reproduced without written consent.

Contractor must verify all dimensions and report any discrepancies before putting work in hand.


Drawings for PLANNING purpose only and hence do not scale from this drawing.

AREA FOR LICENSABLE ACTIVITIES

TOTAL AREA COVERED BY FURNITURE IS 12.5m sq.

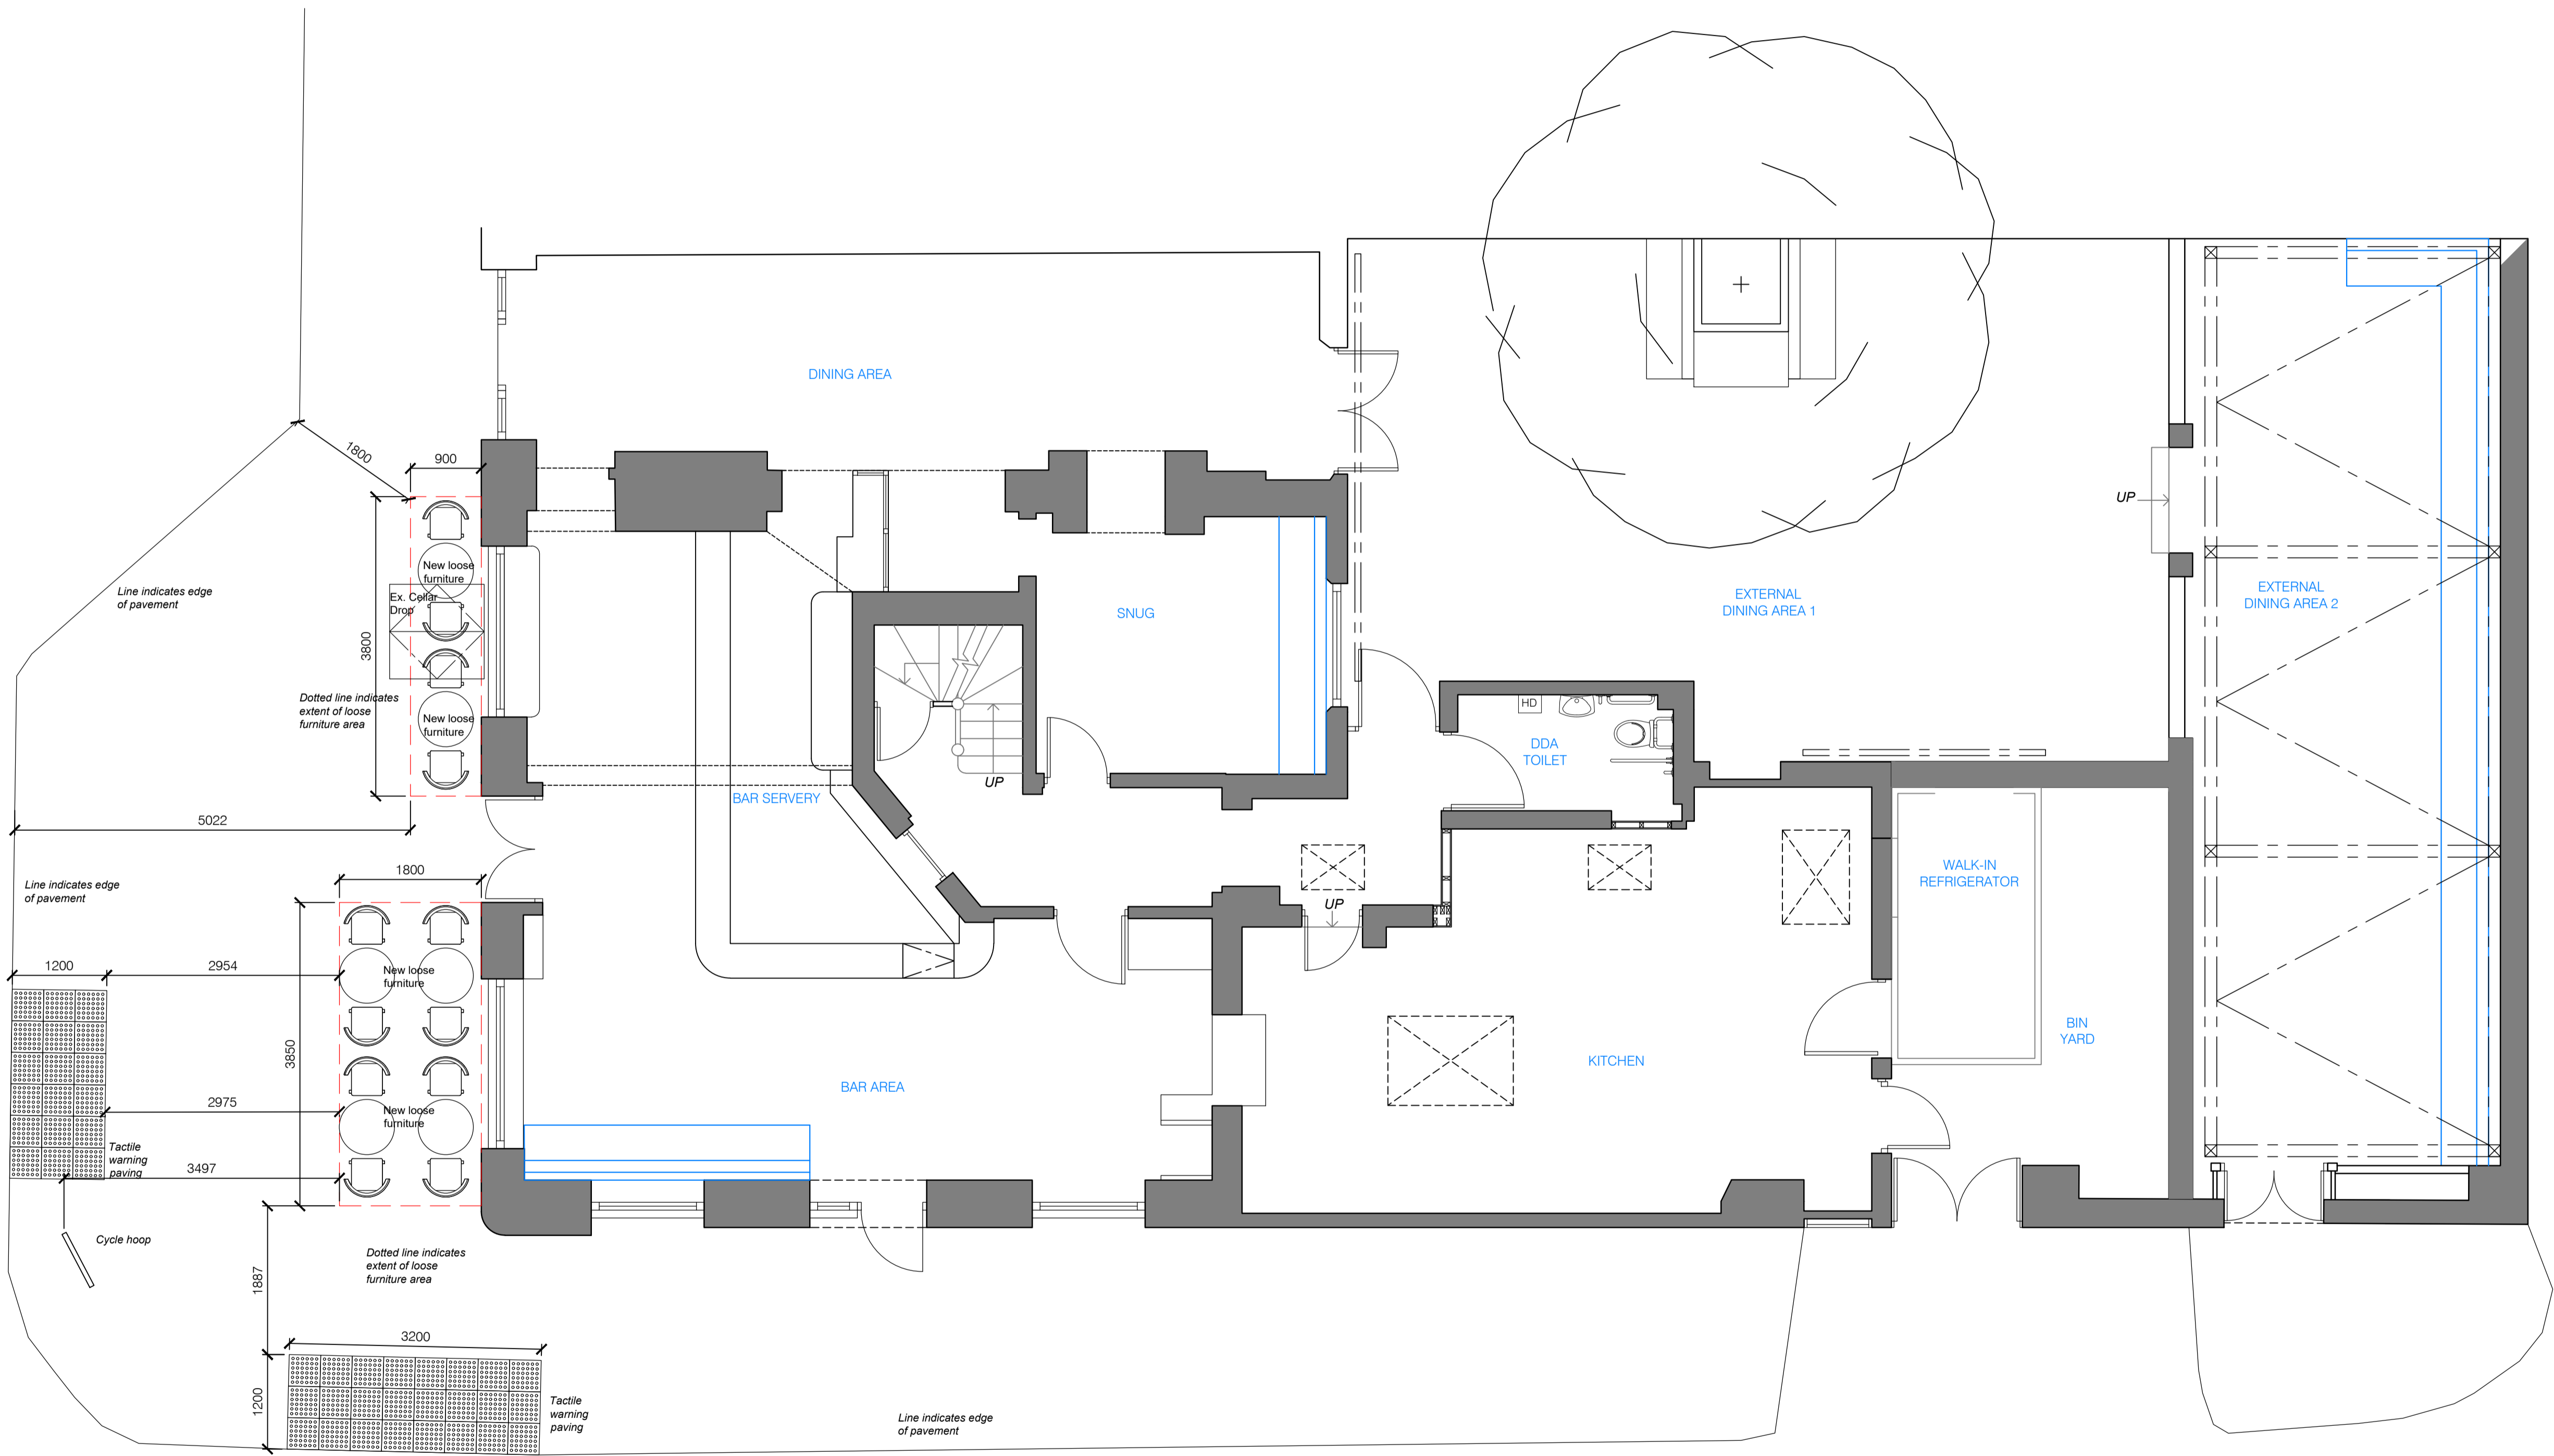

PROPOSED PAVEMENT LICENSING PLAN  
Scale 1:50

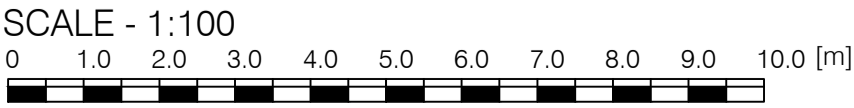

A	DISTANCES INCREASED TO 1.8M MINIMUM			19.08.24
Rev	Initials	Description	Date	



ricci@rt-san.com  
07753 231265

Site Address: THE ENGINEER  
PRIMROSE HILL

Drawing Title: PROPOSED PAVEMENT  
LICENSING PLAN

Client Name: MITCHELLS & BUTLERS  
CASTLE

Project	Scale	Date
361	1:50@A1	JULY' 24
Revision	Drawing No.	Drawn By
A	361-104	TJ