



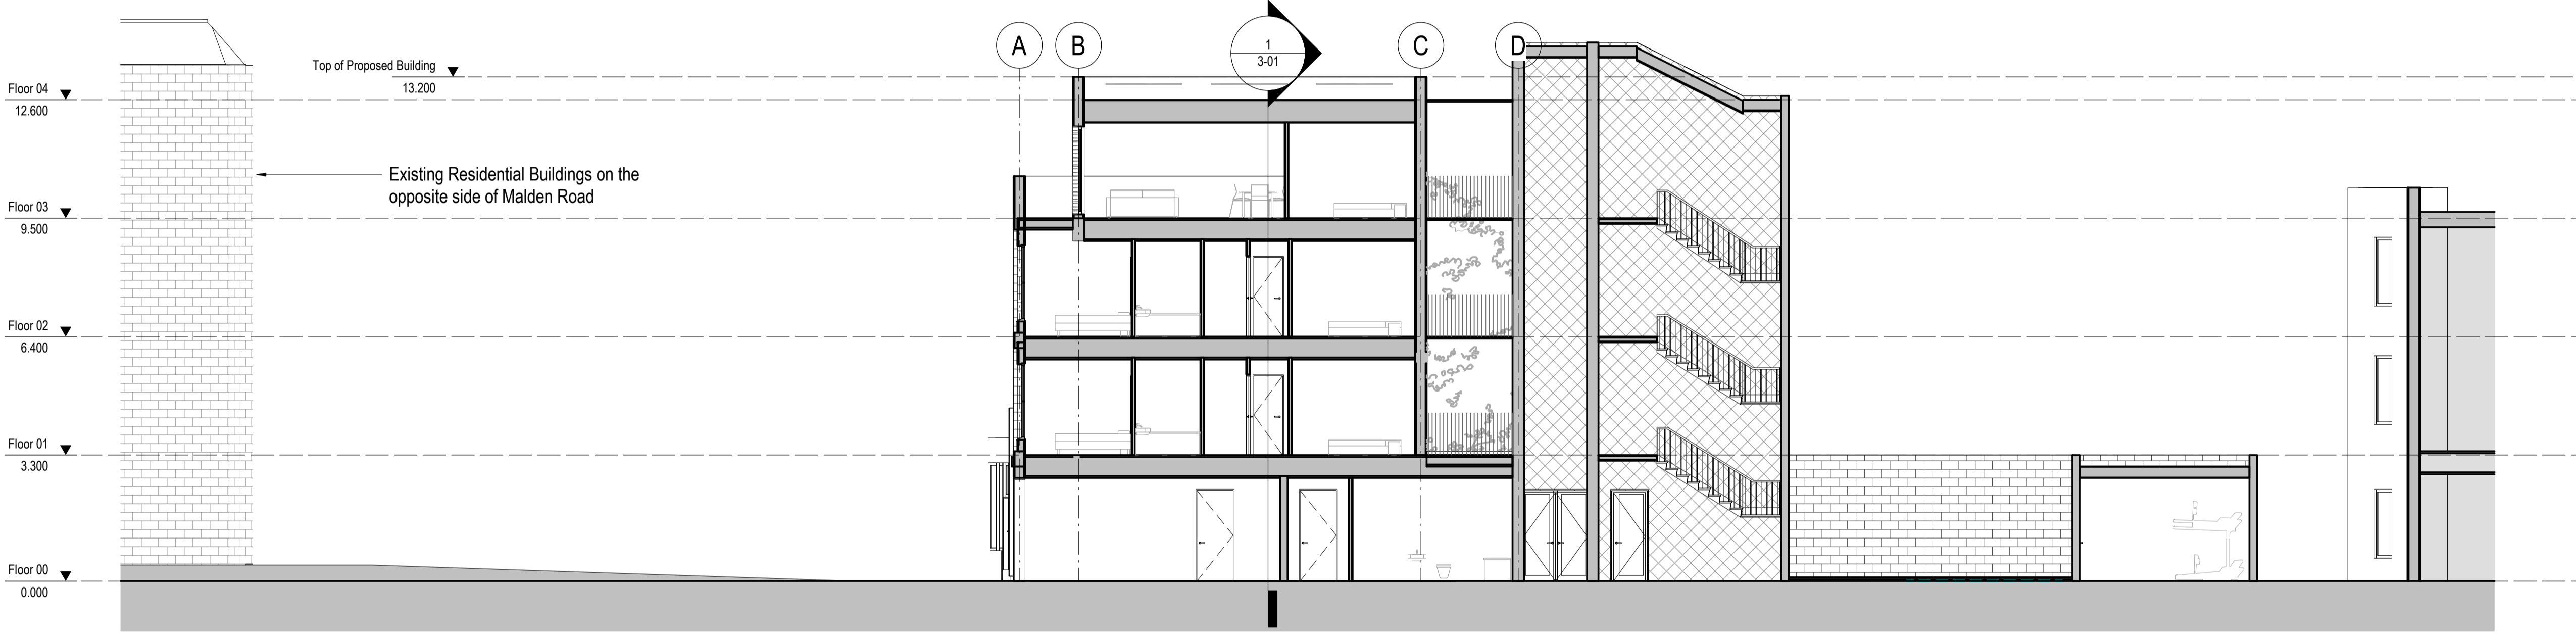

1 Section 1
1:100

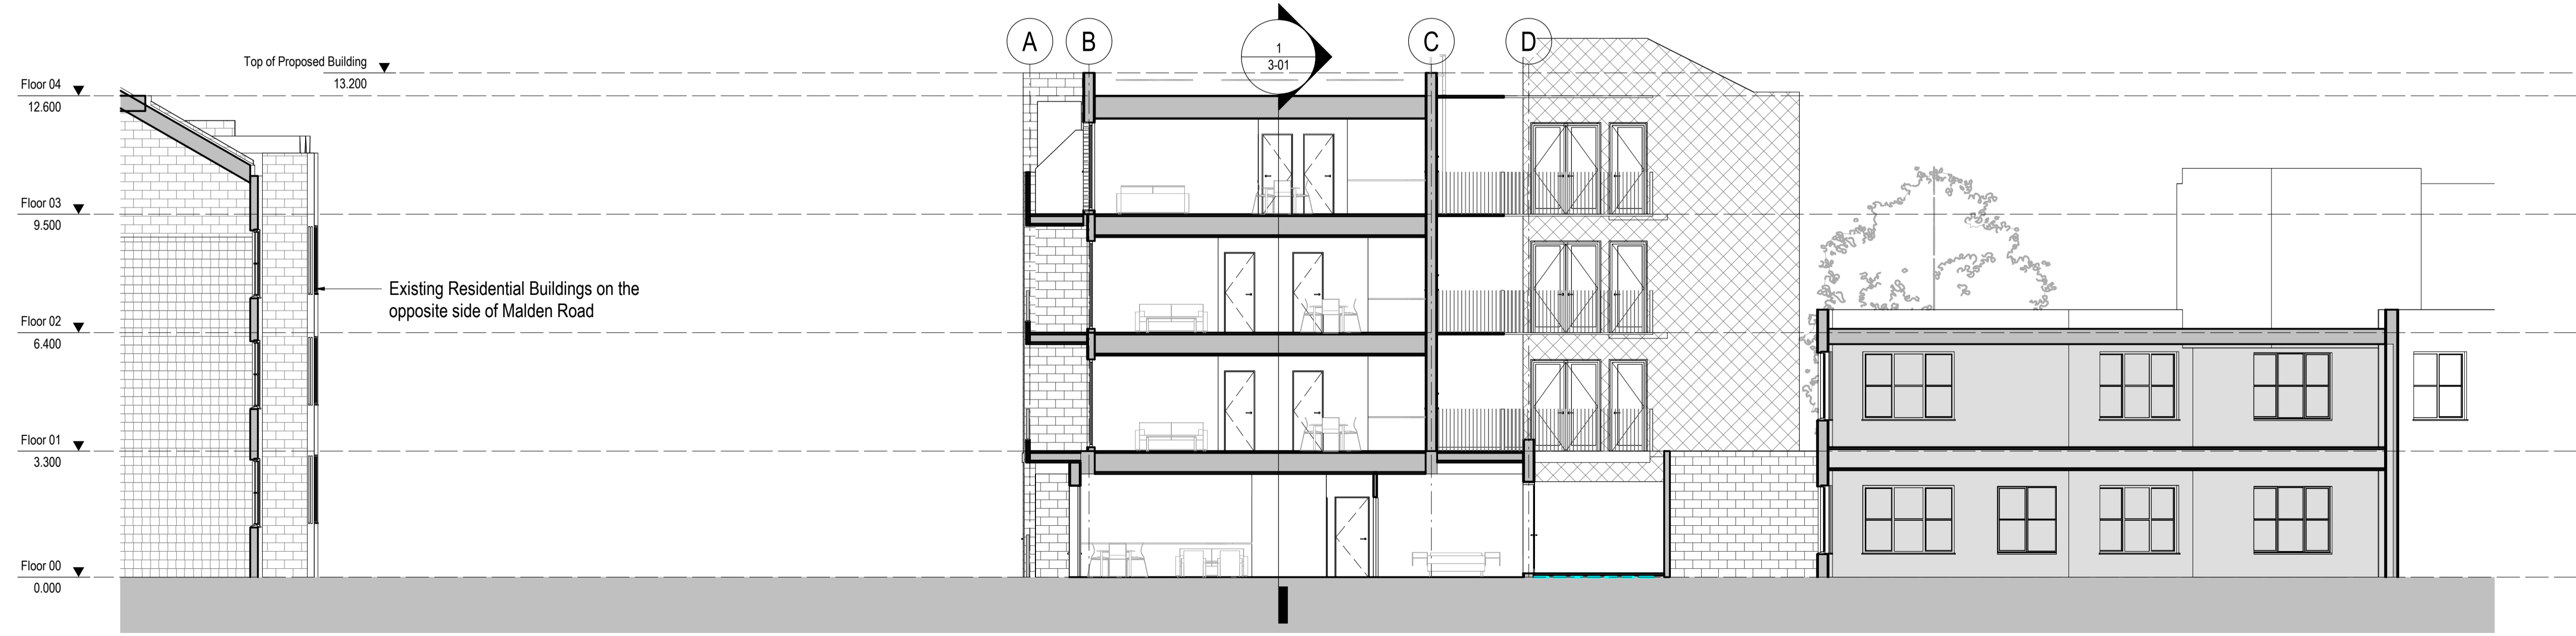

2 Section 2
1:100



3 Section 3
1:100

General Notes
 1. Do not scale drawings. Dimensions govern.
 2. All dimensions are in millimeters unless noted otherwise.
 3. All levels are in metres unless noted otherwise.
 4. All dimensions shall be verified on site before proceeding with the work.
 5. Notified in writing of any discrepancies.
 6. Any areas indicated on this sheet are approximate and indicative only.

Drawings represents design intent only. It is intended for coordination and planning purposes and does not constitute a detailed construction document. Before implementation, this design must be verified and confirmed by engineers.

Rev.	Date	Reason For Issue	Chk

PLANNING Rev 1

Key Plan.

Client
 Andreas Kyprianides

Project
 Malden Road

Title
 GA Sections Proposed

Project No	Sheet First Issue Date	Scale at ISO A1
	07/06/2024	1:100
Sheet Number	Revision	
3-01		