

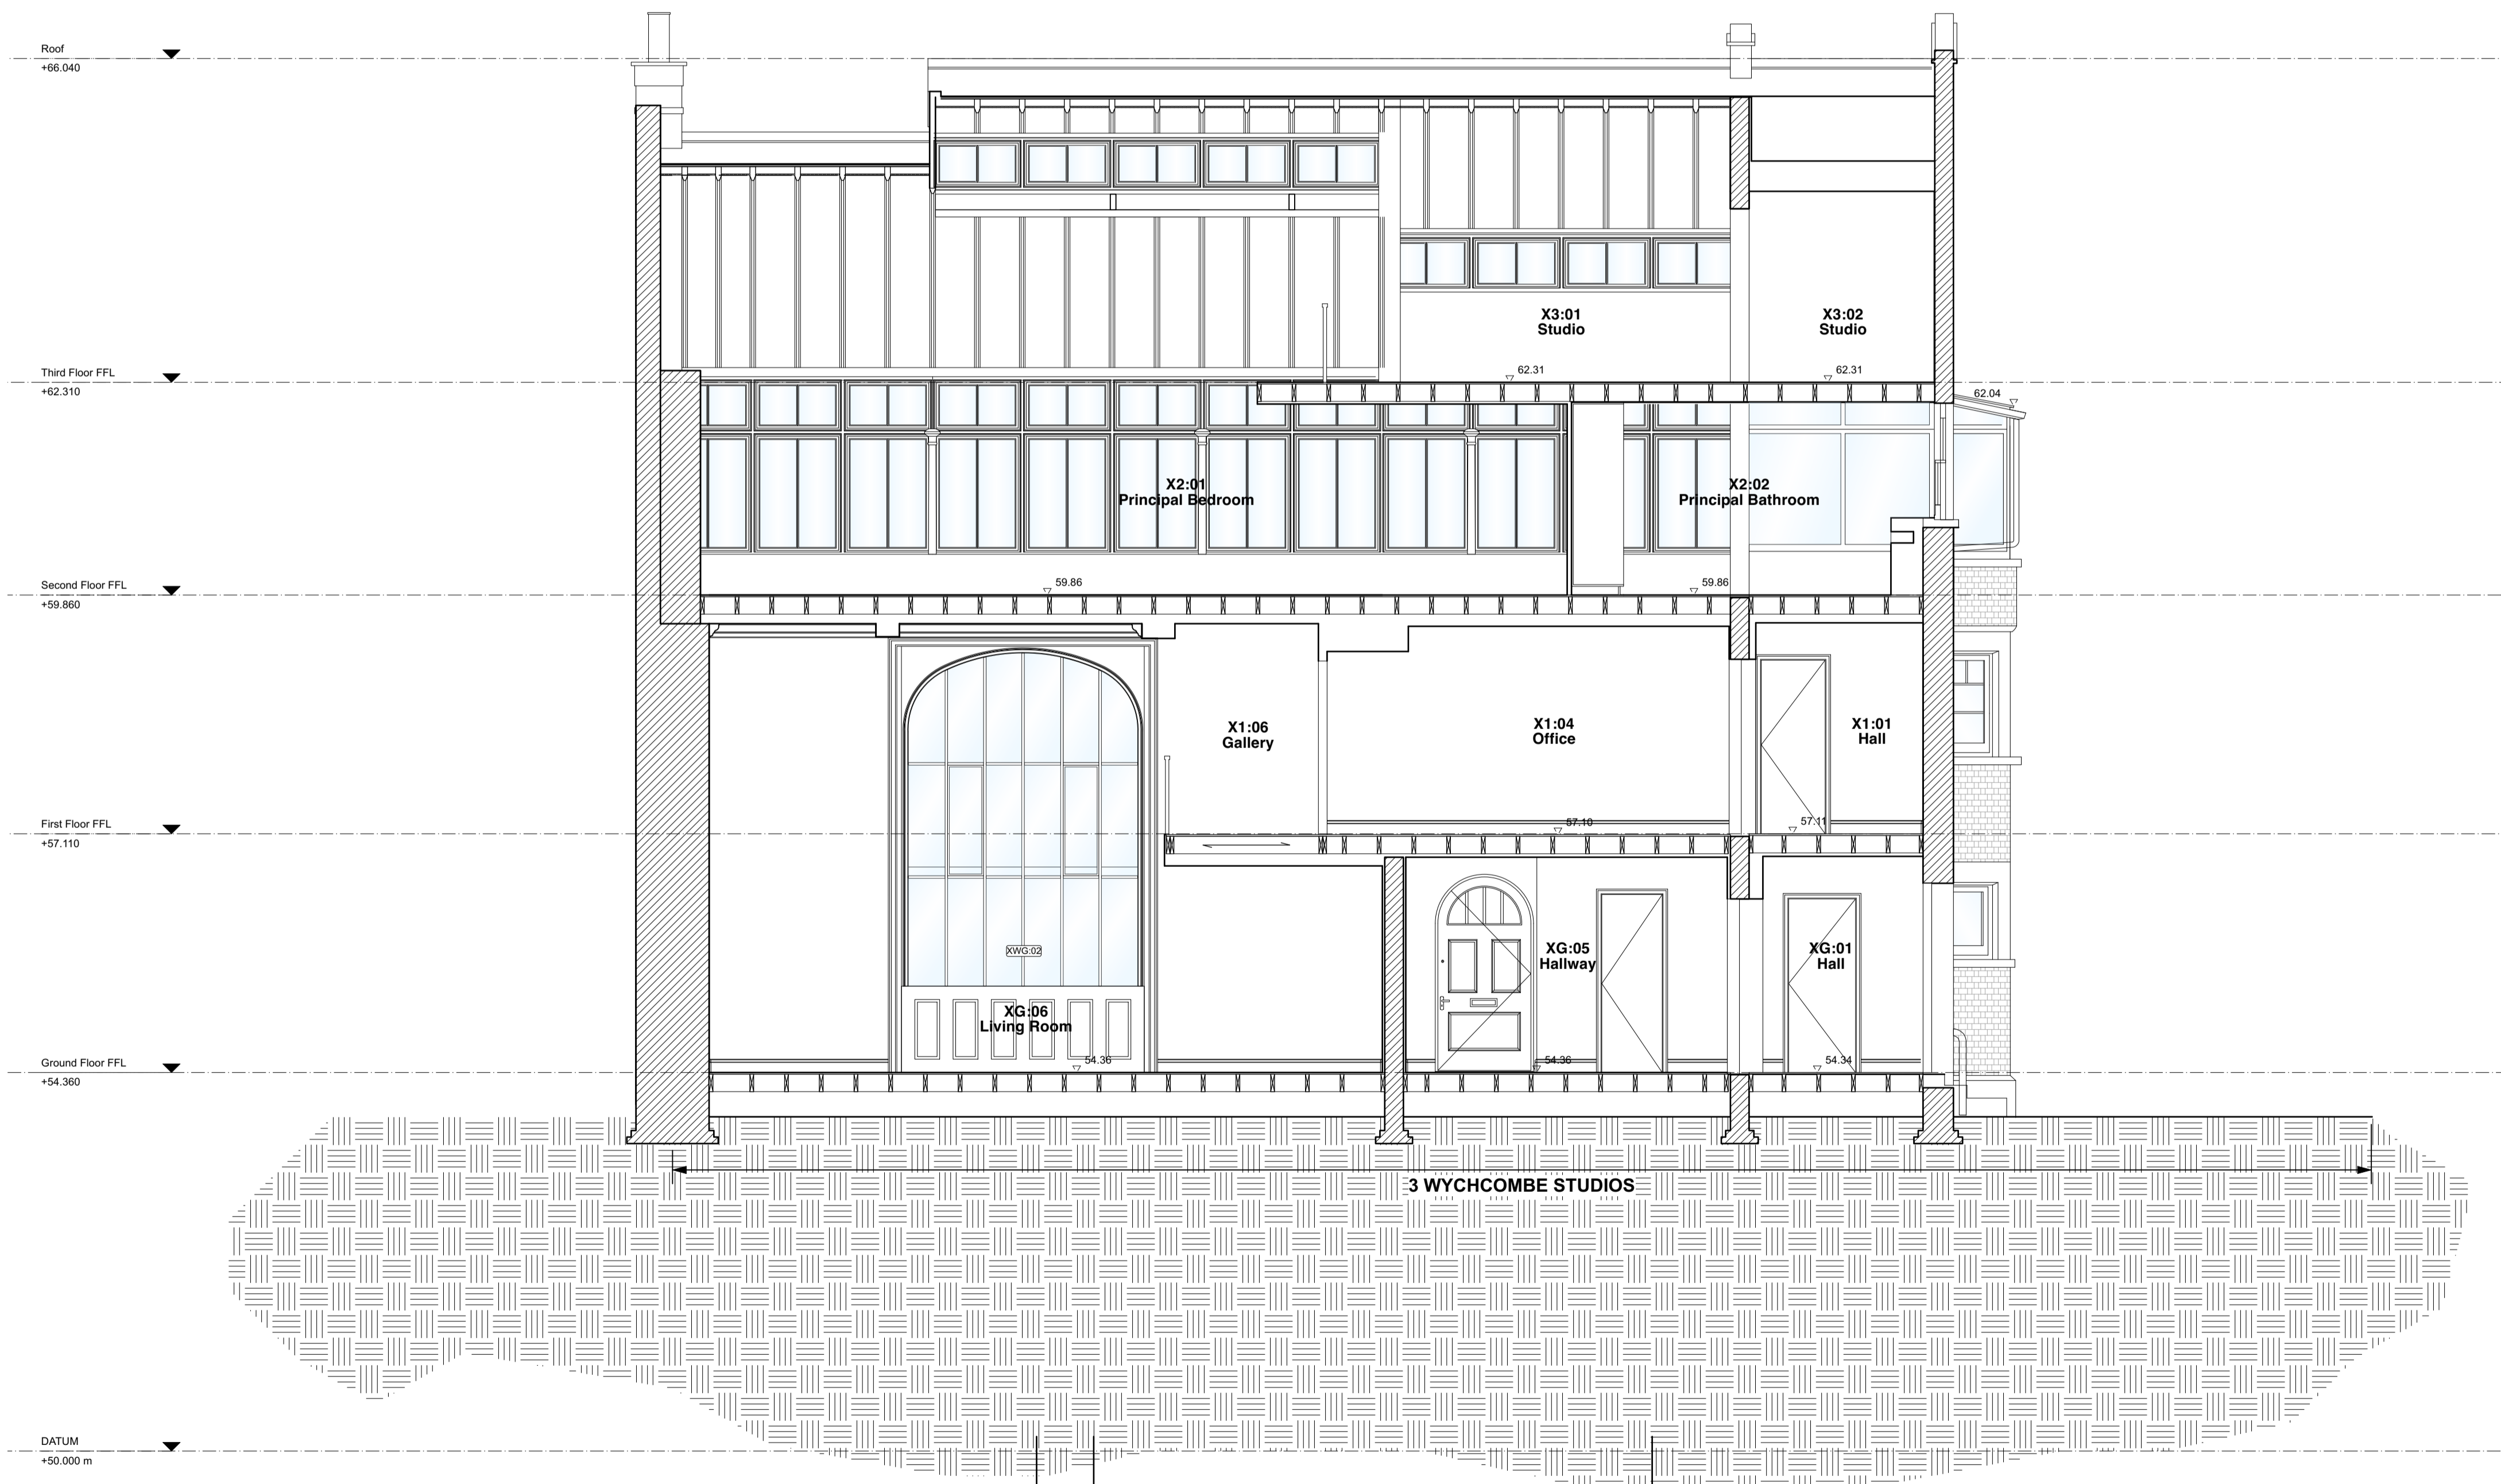
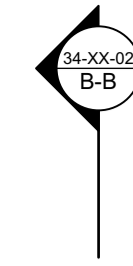


**General Notes**

1. All build-ups / material constructions and structural elements are assumed and are subject to specific site investigation. Any information must not be relied upon for the production of consultant's information, pricing or production information.
2. All timber suspended floor joist directions are assumed based upon the visible floorboard direction of the floor above. Sizes assumed to be 200x50, based upon measured survey information

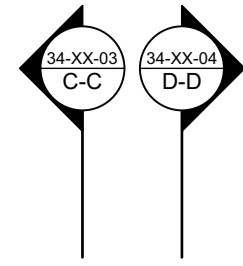

A-A Existing Section A-A  
Scale: 1:50 @A1

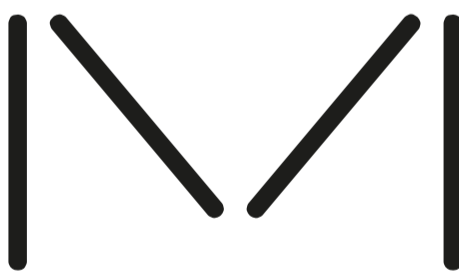

**STUDIO  
MACKERETH**  
Studio Mackereth  
FR1.06, 1 Phipp Street  
London  
EC2A 4PS

Project Title  
WYCHCOMBE STUDIOS  
3 WYCHCOMBE STUDIOS, LONDON,  
NW3 4XY

Sheet Title  
PL Existing Section A-A

Sheet Scale 1:50 @A1 Drawn By TTR

Total Sheets 16 Reviewed By MW

File Name  
076-XX-30\_Existing Sections Elevations.vwx

Sheet No.  
Project No. 076-XX-30-XX-PL01

Suitability  
A2 APPROVED FOR PLANNING STAGE