


## Existing East Elevation

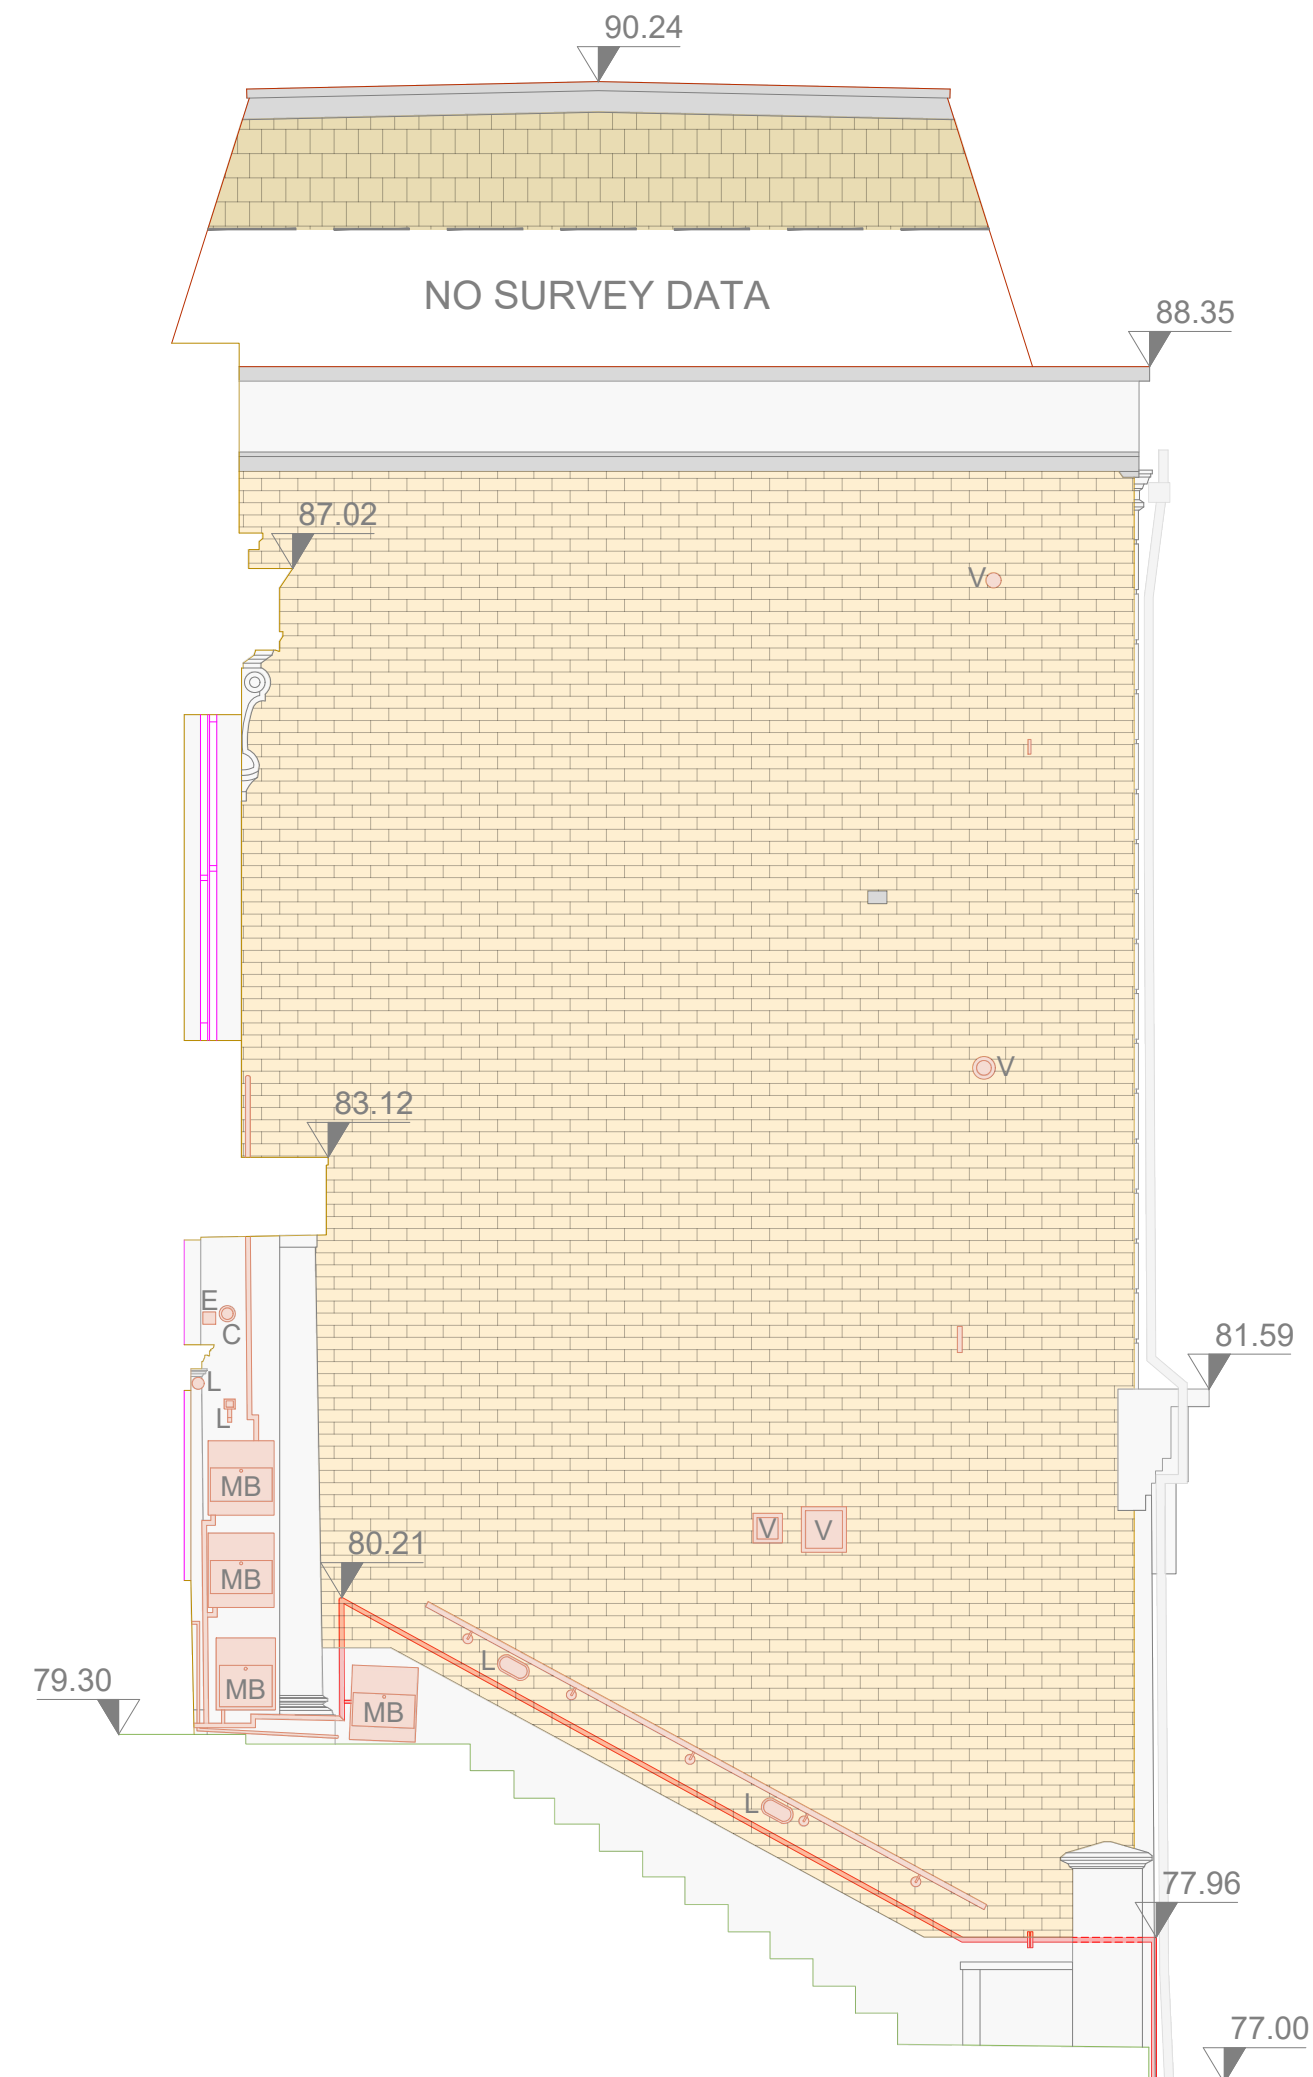

Datum 75.00

