


THIS DRAWING IS BASED ON DIMENSIONAL SURVEY INFORMATION PROVIDED BY OTHERS. THE CLIENT CANNOT ACCEPT RESPONSIBILITY FOR THE ACCURACY OF THIS SURVEY INFORMATION.

THIS DRAWING SHOULD BE READ IN CONJUNCTION WITH ALL RELEVANT DRAWINGS, SPECIFICATIONS AND SCHEDULES.



DO NOT SCALE FROM THIS DRAWING.

REPORT ANY DISCREPANCIES, CONFLICTS, ERRORS OR OMISSIONS TO AND SEEK DIRECTIONS BEFORE PROCEEDING.

CONFIRM ALL DIMENSIONS AND LEVELS ON SITE PRIOR TO COMMENCING WORK.

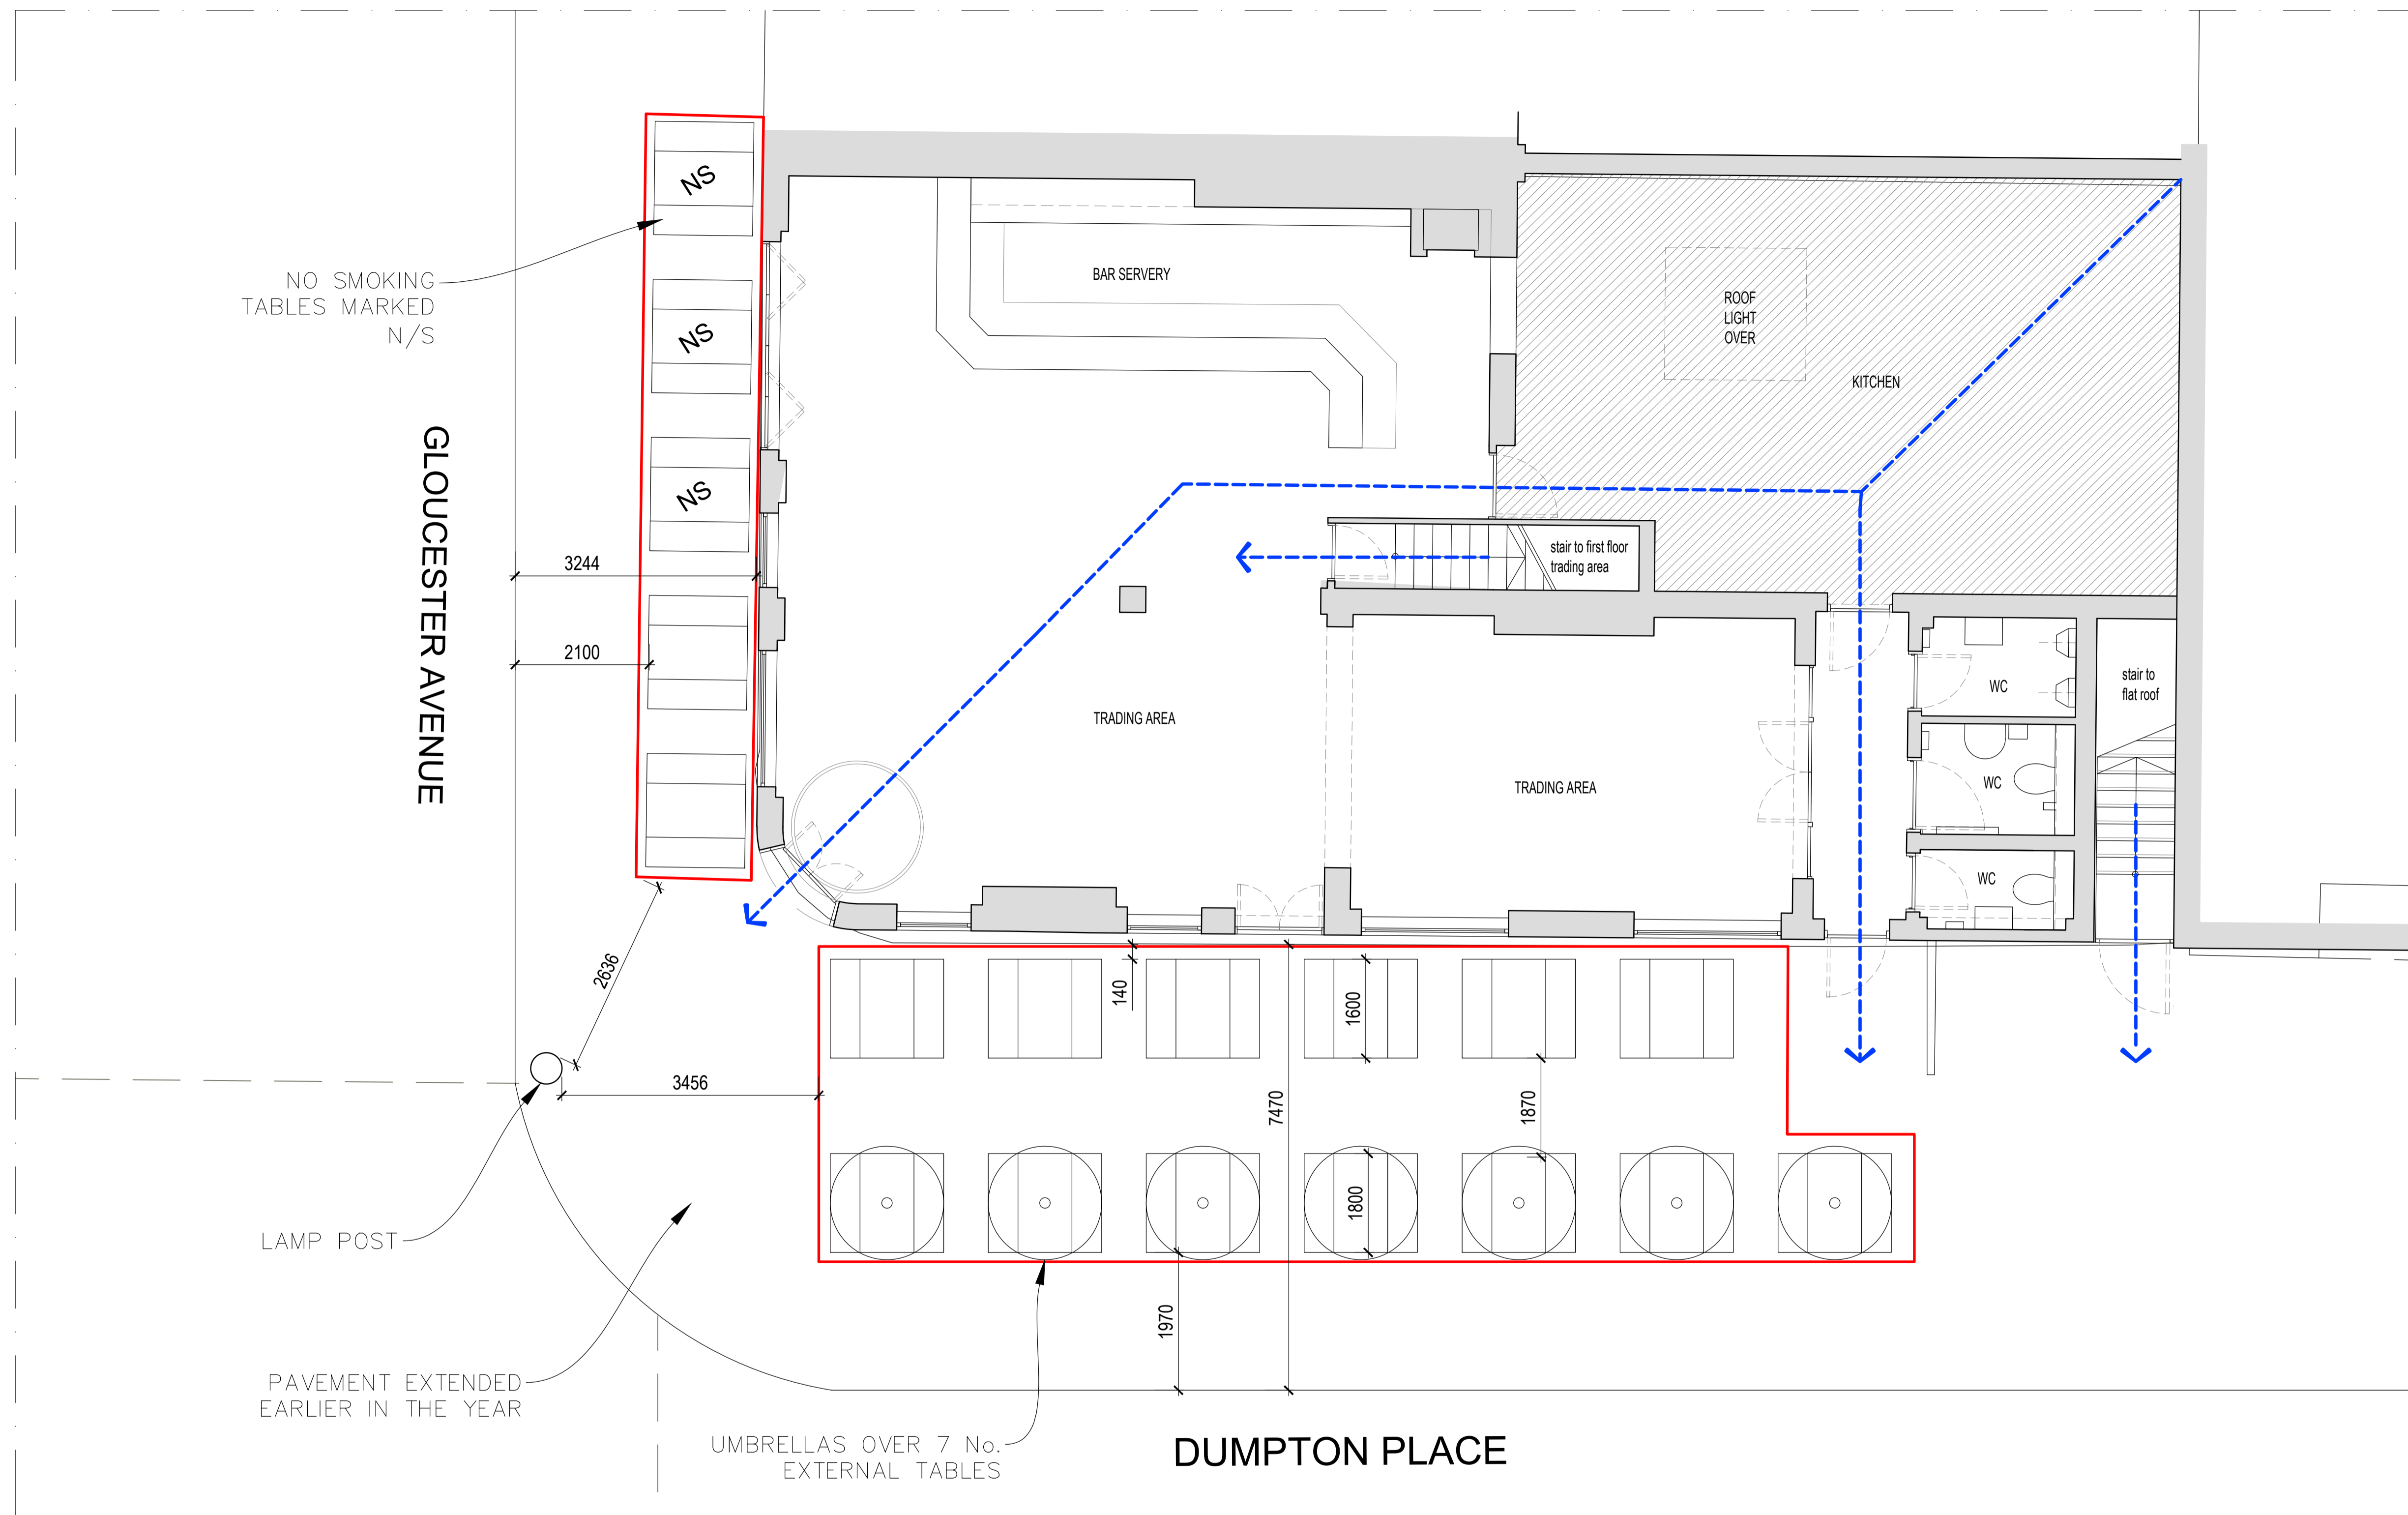

01  
GA-200  
GROUND FLOOR - PROPOSED LICENSING PLAN

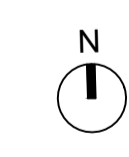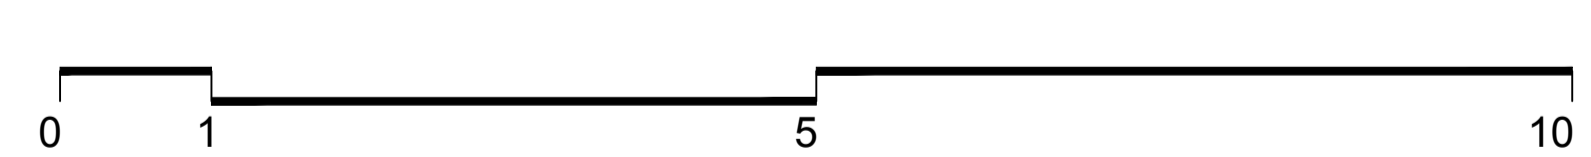

**KEY**

- MEANS OF ESCAPE ROUTE
- NEW EXTERNAL 4 PERSON BENCH SEATING
- NEW EXTERNAL LICENSED AREA

REV: P05	DIMENSIONS CLARIFIED	06.09.2023
REV: P04	COMMENTS INCORPORATED	04.09.2023
REV: P03	COMMENTS INCORPORATED	02.08.2023
REV: P02	COMMENTS INCORPORATED	25.07.2023
REV: P01	ISSUED FOR INFORMATION	17.07.2023

DO NOT SCALE OFF THIS DRAWING

THE LANSDOWNE PUBLIC HOUSE

PROPOSED GROUND FLOOR GENERAL ARRANGEMENT LICENSING PLAN

**JOB:** THE LANSDOWNE  
**FOR:** GLENDOLA LEISURE  
**AT:** High Street Harlington, Hayes

DATE: 14.07.2023      DWG NO: GA-200  
 SCALE: 1:50 @ A1      JOB: RYE-0235

**GA-200**