


ROSSLYN HILL

DOWNSHIRE HILL

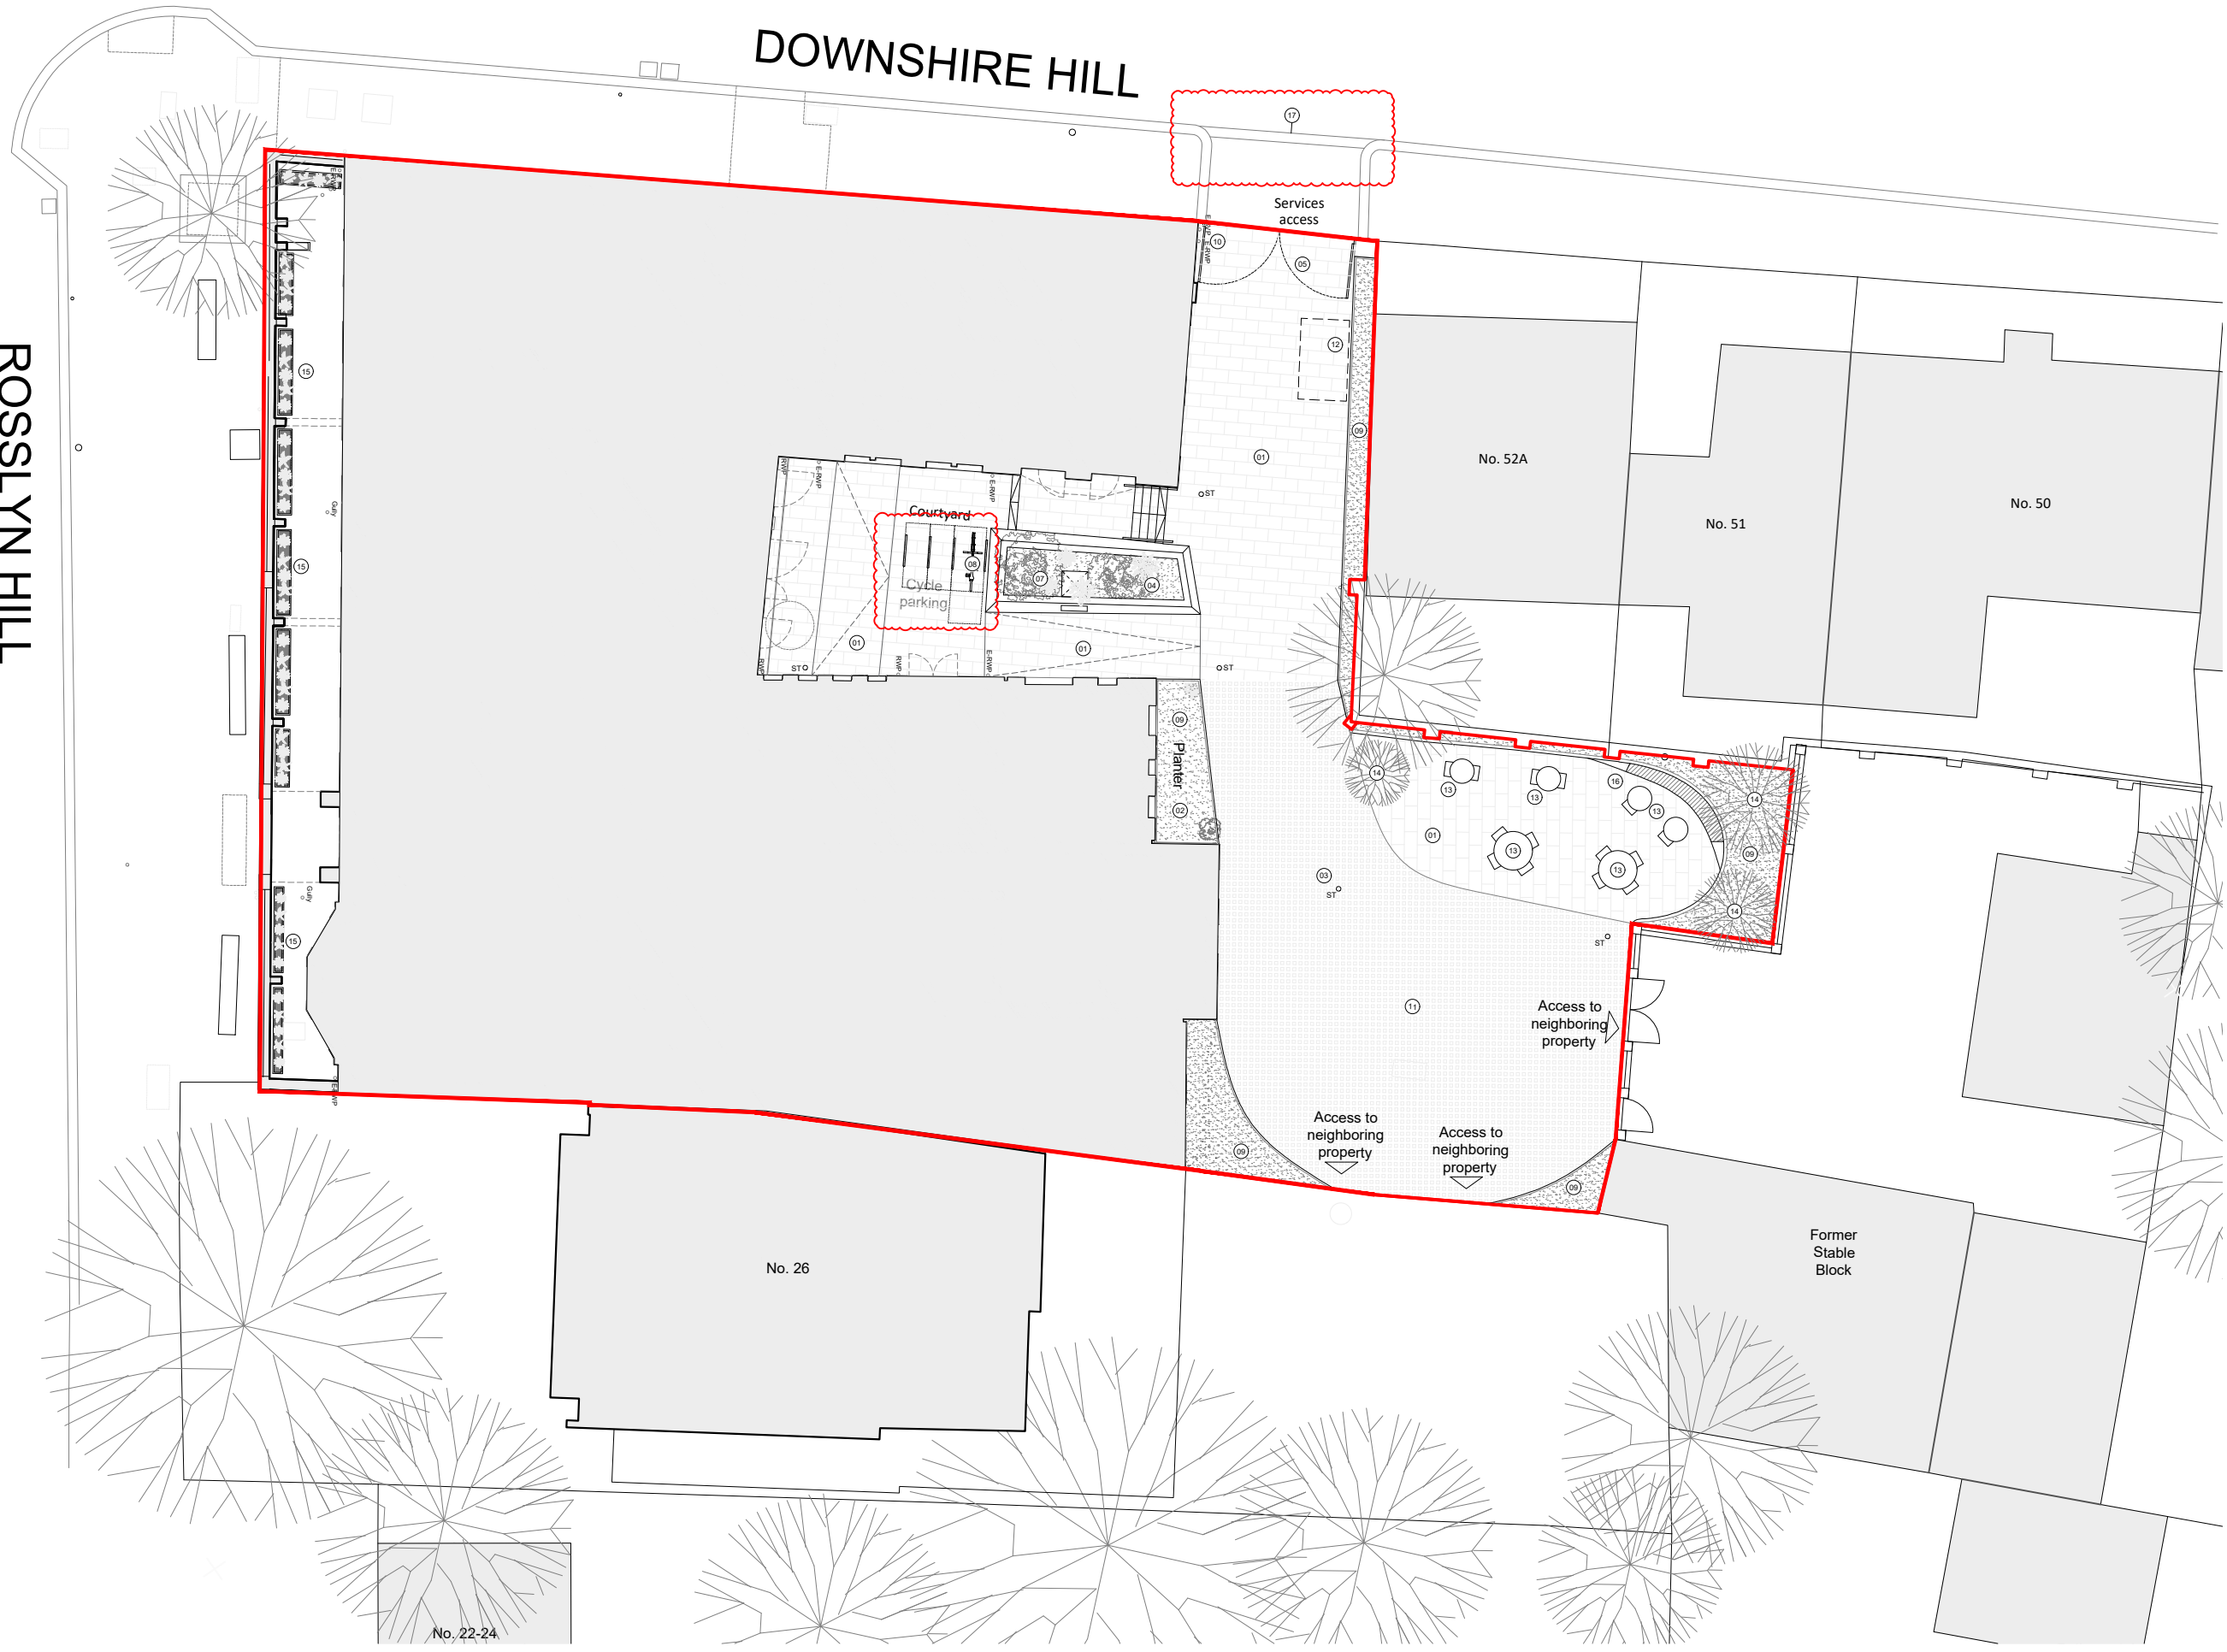

LEGEND

1. New permeable paving
2. Raised planter with brick aggregate edge
3. Silt Trap
4. New planting
5. New electric access vehicle gate
6. Bicycle parking
7. Water tank below planter
8. Sheffield stands for cycle parking
9. Soft green planting
10. New pedestrian access gate
11. Grasscrete permeable paving area
12. Waste presentation Area
13. Loose Outdoor Seating
14. Proposed Tree planting
15. Fixed planters
16. Raised bench with brick aggregate edge
17. New dropped kerb stone to match existing

— SITE BOUNDARY