


Projected Sign - 1 off
Scale 1:10
Manufactured from 1.2mm corten steel face rims and returns fitted with opal acrylic faces. Acrylic face has a blue vinyl face covering with yellow translucent letters and graphics. Text is internally illuminated via low energy yellow LEDs. Steel inner frame is welded to two corten steel 40x40mm SHS arms with corten steel fixing plates.



Section A-A through the text
Scale 1:5
Bulkhead behind the glazing is finished a mid blue colour.

Built-up letters have 1.2mm descaled stainless steel returns finished a yellow colour.
Rebated 5mm yellow acrylic faces.
Backs are screw fixed to the bulkhead and are fitted with low energy yellow LEDs for face illumination.

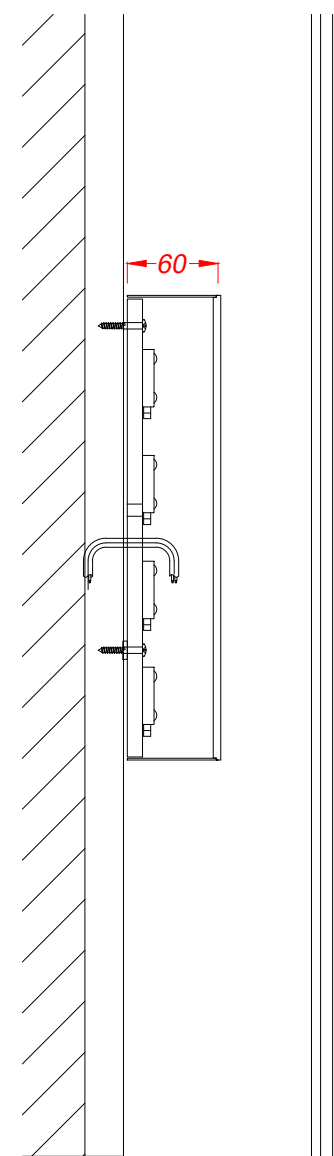

	Technical Signs Floor 1 - Unit 3 Hille Business Centre 132 St Albans Road Watford, Herts, WD24 4AE Tel: 01923 811999 Fax: 01923 811998 E-mail: info@technicalsigns.co.uk		Client Elaines Address/Job details 77 Kingsway Holborn WC2B 6ST	
	Proposed Signs		Job No	
	Drawn by DN	Date 05/08/24	Rev	
	Scale As specified (A3)	Drawing No 596942-2	Rev	