



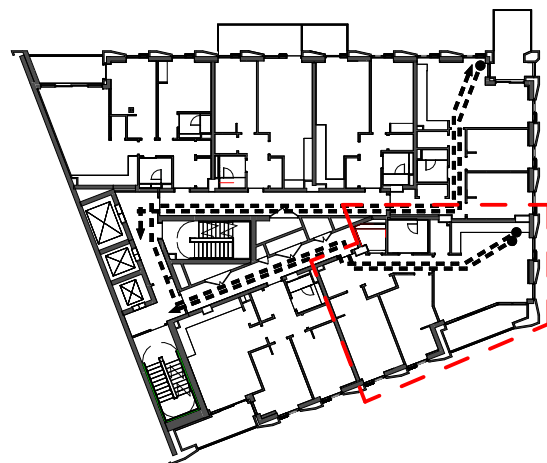

Key Plan (Lvl 2)
1:500

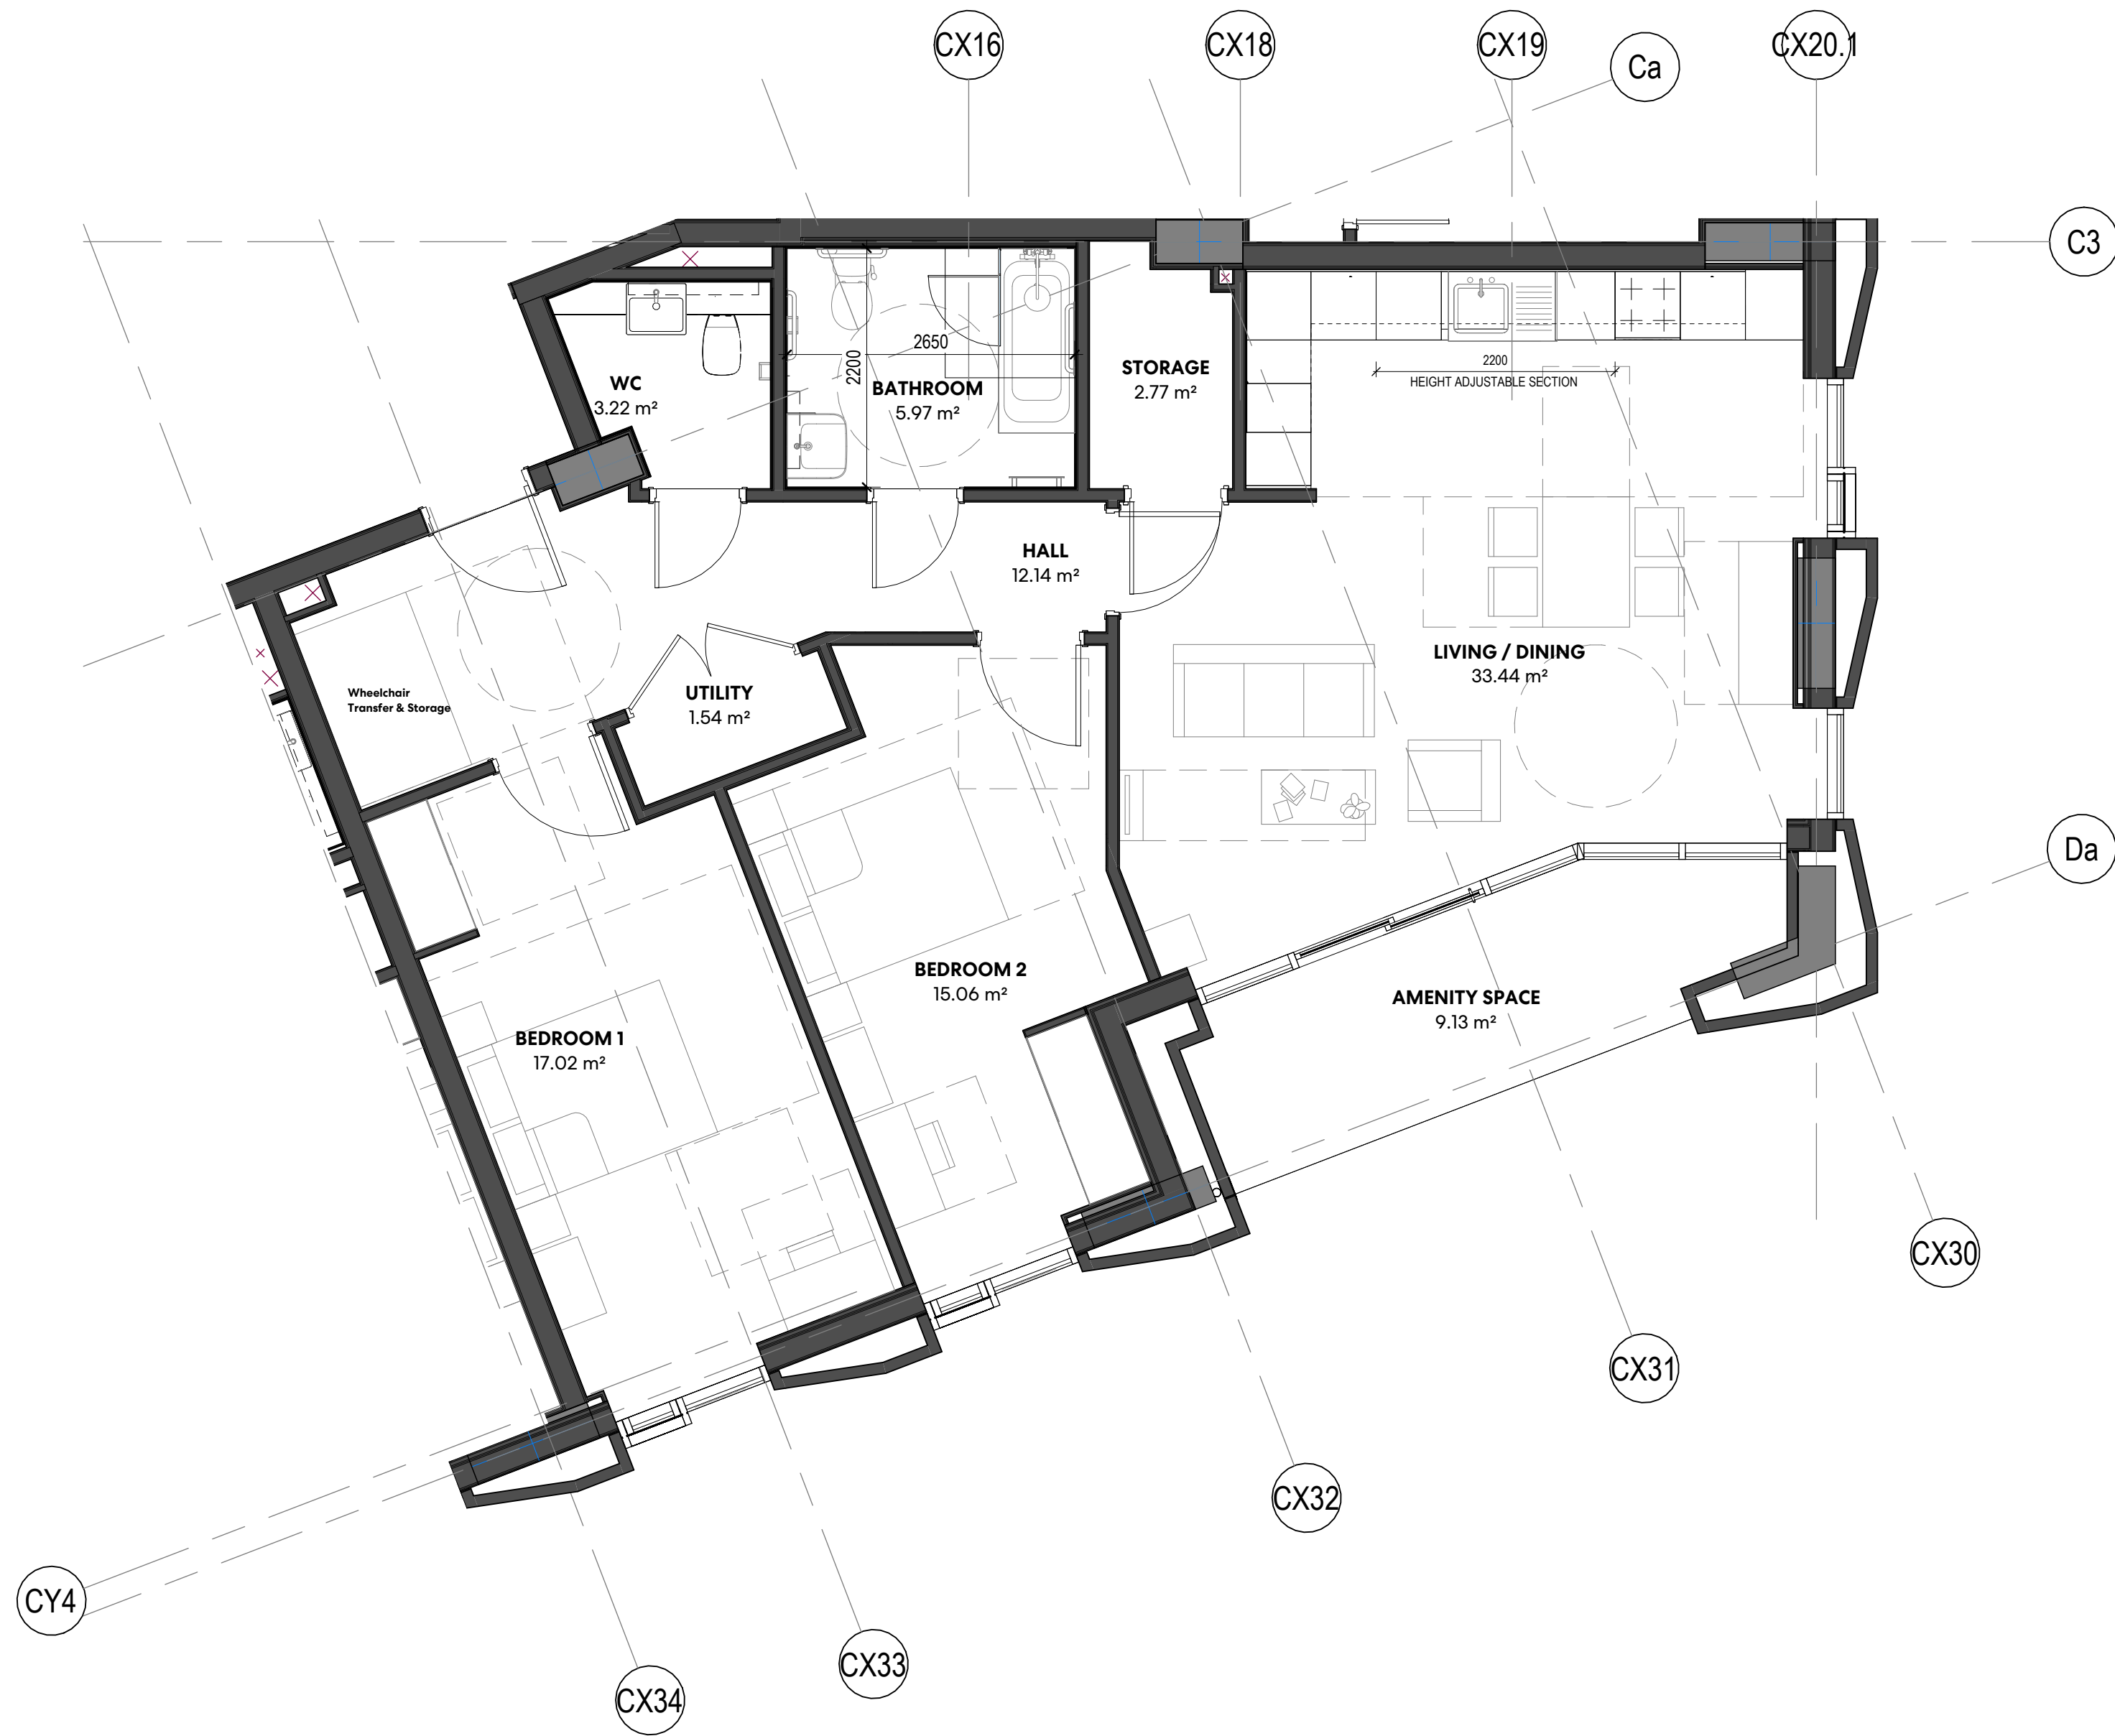

1 FLAT TYPE A.2b-E (WU) Planning
1 : 50

SCHEDULE OF ACCOMMODATION

Area - 96.5 SQM

FLAT TYPE	FLAT NUMBER
A.2b-E (WU)	01.F05.A.2b-E (WU)
SOCIAL	02.F05.A.2b-E (WU)

Perkins&Will

150 Holborn
London
EC1N 2NS
t +44.20.7466.1000
f +44.20.7466.1050
www.perkinswill.com

NOTES

Drawing indicates design intent only.

All information, areas, dimensions and datum levels are subject to detailed survey, detailed design and investigative work.

Do not scale from the drawing.

This drawing is the property of Perkins&Will UK Ltd. No disclosure or copy of it may be made without the written permission of Perkins&Will UK Ltd.

STAGE 4


PROJECT

TRIBECA

Reef Group

Plot C - The Assembly and Connector

KEYPLAN

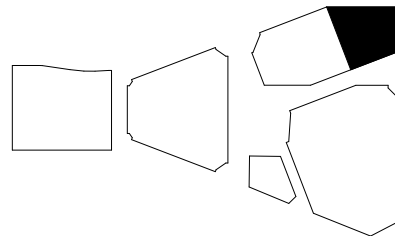

ISSUE CHART

C1	For Discharge of Planning Condition 48	23/08/24
MARK	ISSUE	DATE
Date		05/05/23
Job Number		322596
Scale		1:50 @A1
Drawn		NE
Checked		pd
Approved		BS
CDE STATUS		

FOR INFORMATION

TITLE

ENLARGED PLAN - FLAT
TYPE A.2B-E (WU -
WHEELCHAIR
ACCESSIBLE)

SHEET NUMBER

TRI PWA C2 ZZ DR A 22610

PROJECT	AUTHOR	VOLUME	LEVEL	TYPE	ROLE	NUMBER
CDE STATUS CODE						REVISION

S2

C1

Copyright © 2024 Perkins+Will