



50mm
25
0mm 5
Scale 1:50

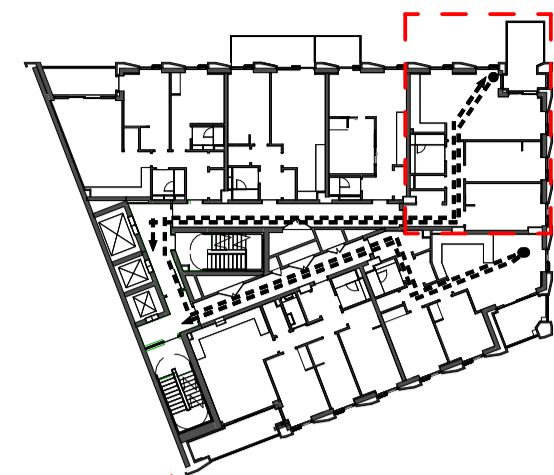

Key Plan (Lvl 5)
1:500

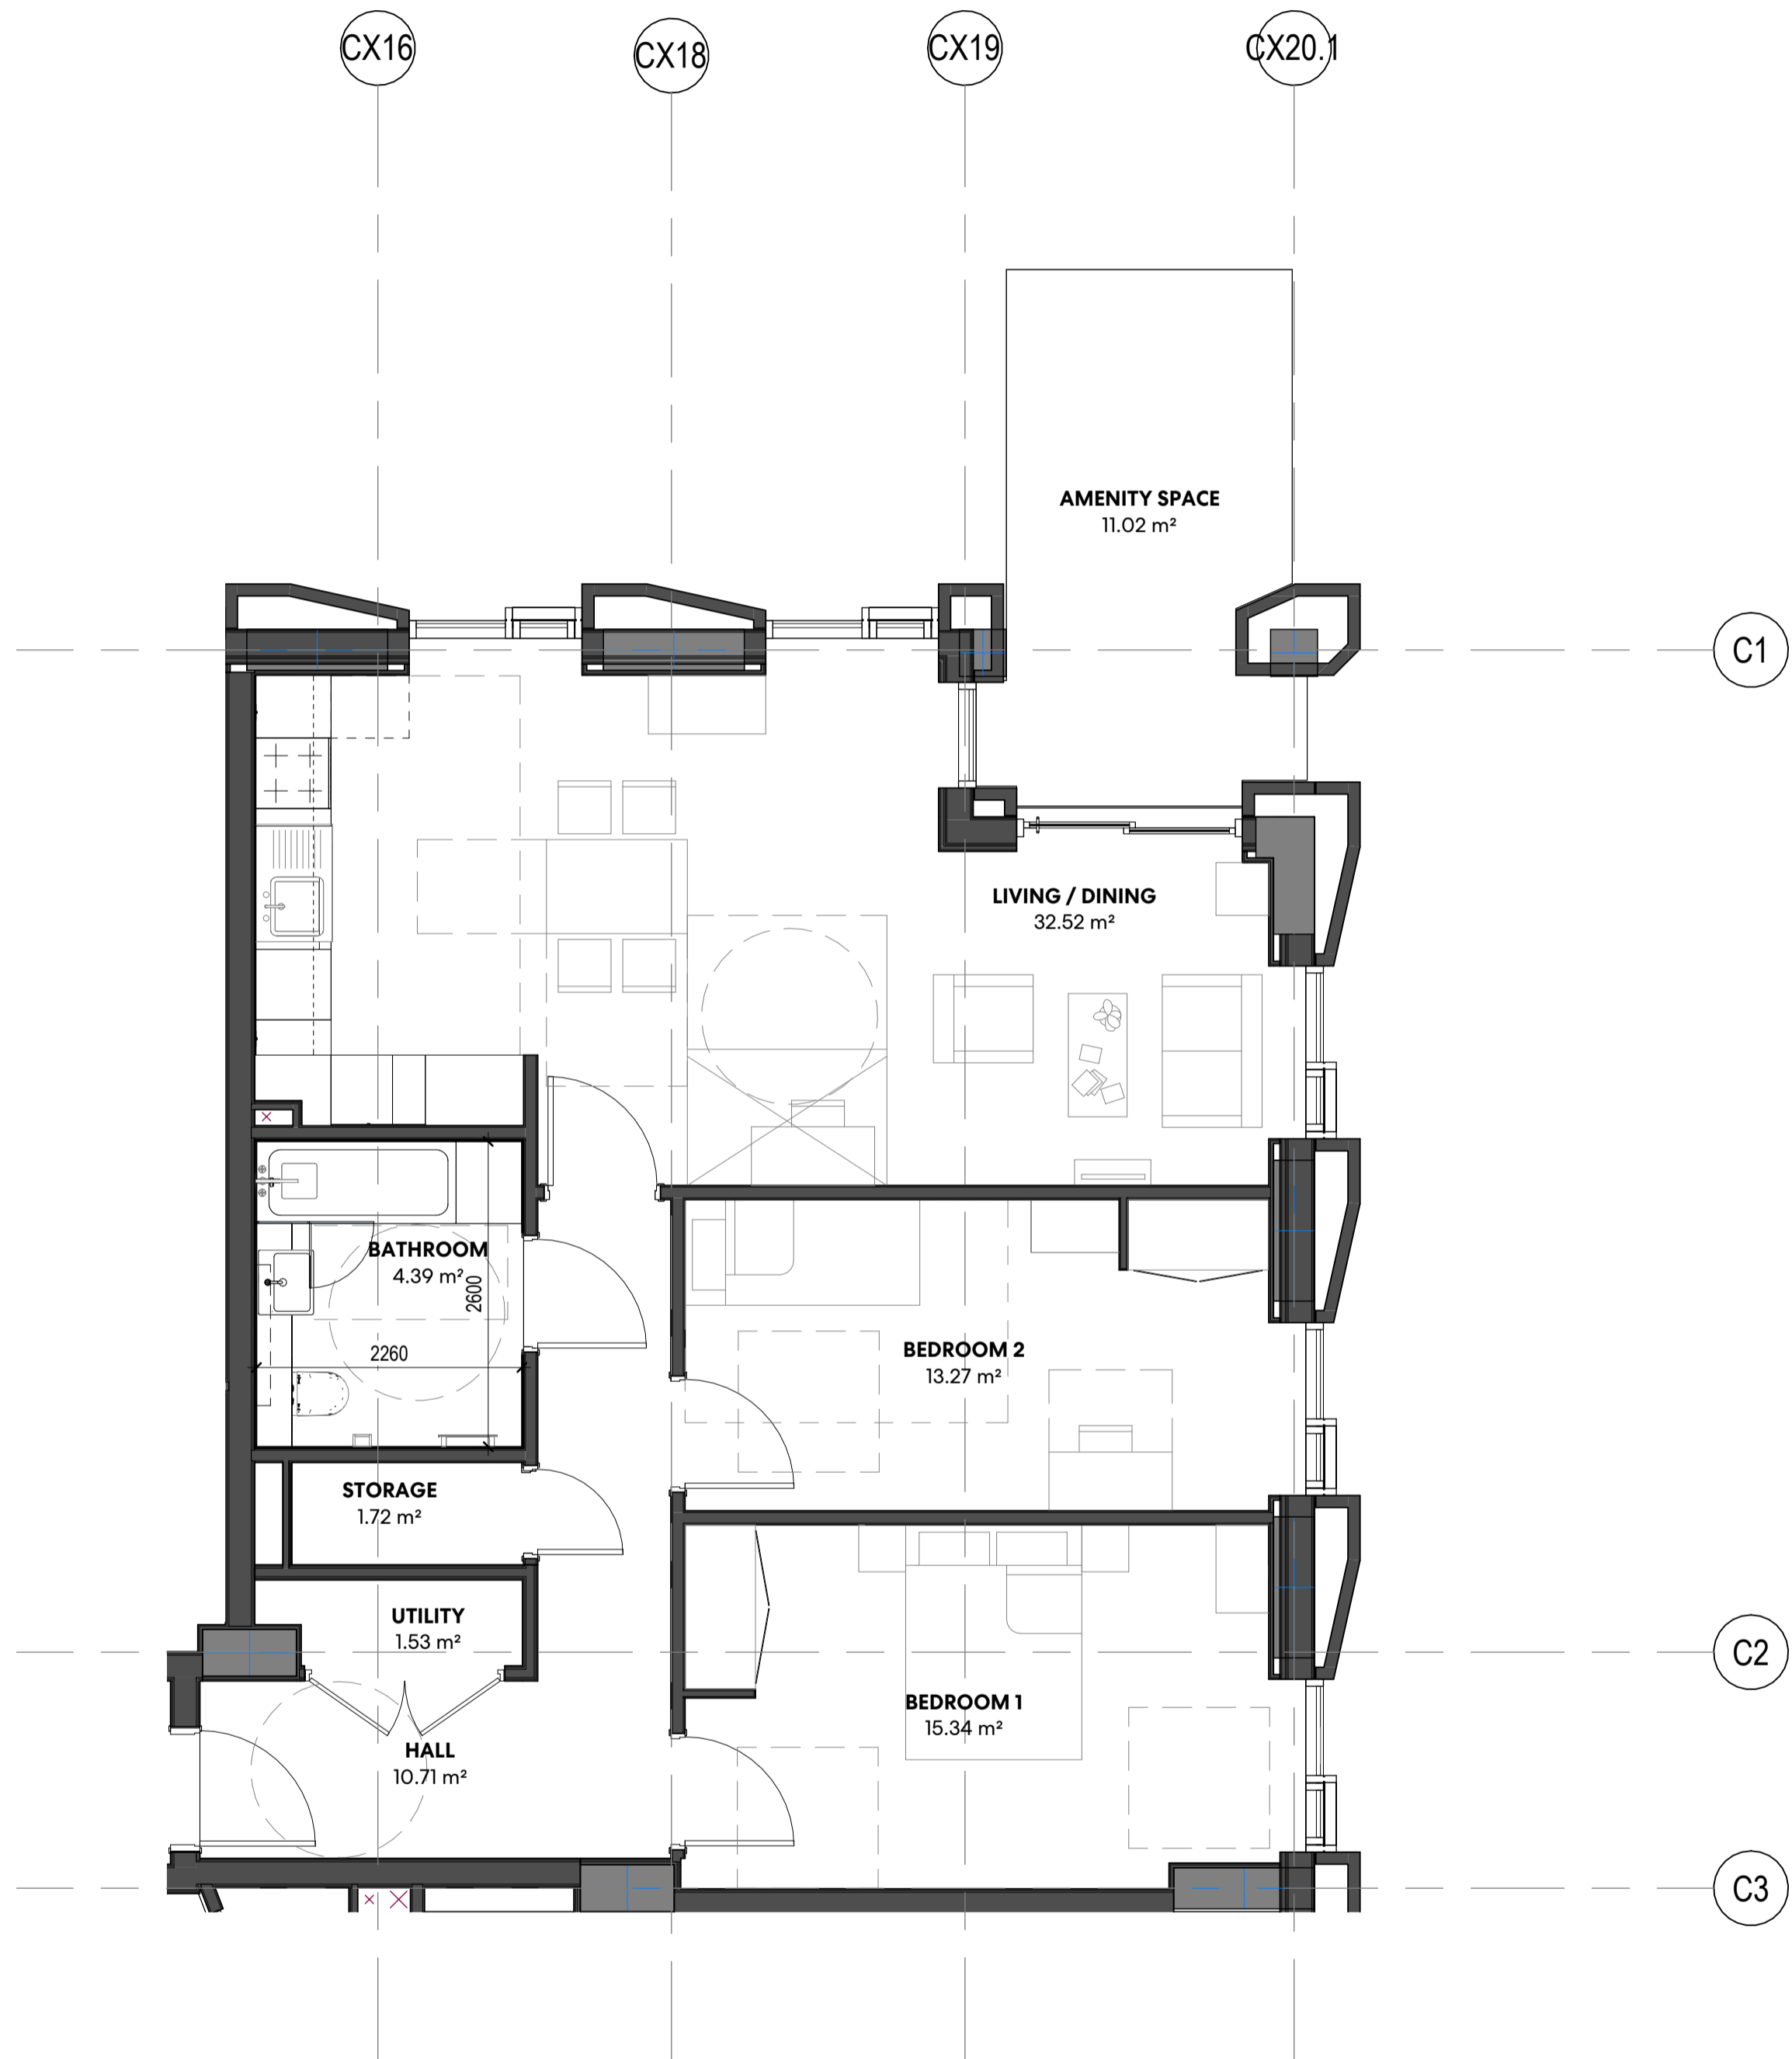

1 FLAT TYPE P.2b-D (WA) Planning
1 : 50

SCHEDULE OF ACCOMMODATION

Area - 86.7 SQM

FLAT TYPE	FLAT NUMBER
P.2b-D (WA)	04.F04.P.2b-D (WA)
PRIVATE	05.F04.P.2b-D (WA)
	06.F04.P.2b-D (WA)
	07.F04.P.2b-D (WA)
	08.F04.P.2b-D (WA)

150 Holborn
London
EC1N 2NS
t +44.20.7466.1000
f +44.20.7466.1050
www.perkinswill.com

NOTES


- Drawing indicates design intent only.
- All information, areas, dimensions and datum levels are subject to detailed survey, detailed design and investigative work.
- Do not scale from the drawing.
- This drawing is the property of Perkins&Will UK Ltd. No disclosure or copy of it may be made without the written permission of Perkins&Will UK Ltd.

STAGE 4

PROJECT

TRIBECA
Reef Group
Plot C - The Assembly and Connector

KEYPLAN

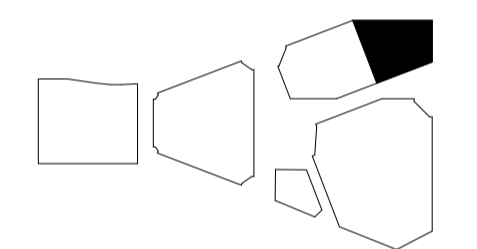

ISSUE CHART

MARK	ISSUE	DATE
C1	For Discharge of Planning Condition 48	23/08/24
Date		05/05/23
Job Number		322596
Scale		1:50 @A1
Drawn		NE
Checked		pd
Approved		BS
CDE STATUS		

FOR INFORMATION

TITLE
ENLARGED PLAN - FLAT TYPE P.2B-D (WA - WHEELCHAIR ADAPTABLE)

SHEET NUMBER

TRI - PWA - C2 - ZZ - DR - A - 22611

PROJECT	AUTHOR	VOLUME	LEVEL	TYPE	ROLE	NUMBER
CDE STATUS CODE						REVISION

S2 **C1**
Copyright © 2024 Perkins+Will