
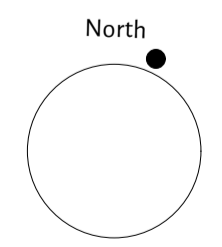


Notes:

Sizes, specifications and structural elements by Carl Bauer.  
Reinforcement bars to be specified by Carl Bauer.

- Existing
- Proposed
- Overhead
- Demolished
- Suspended Ceiling

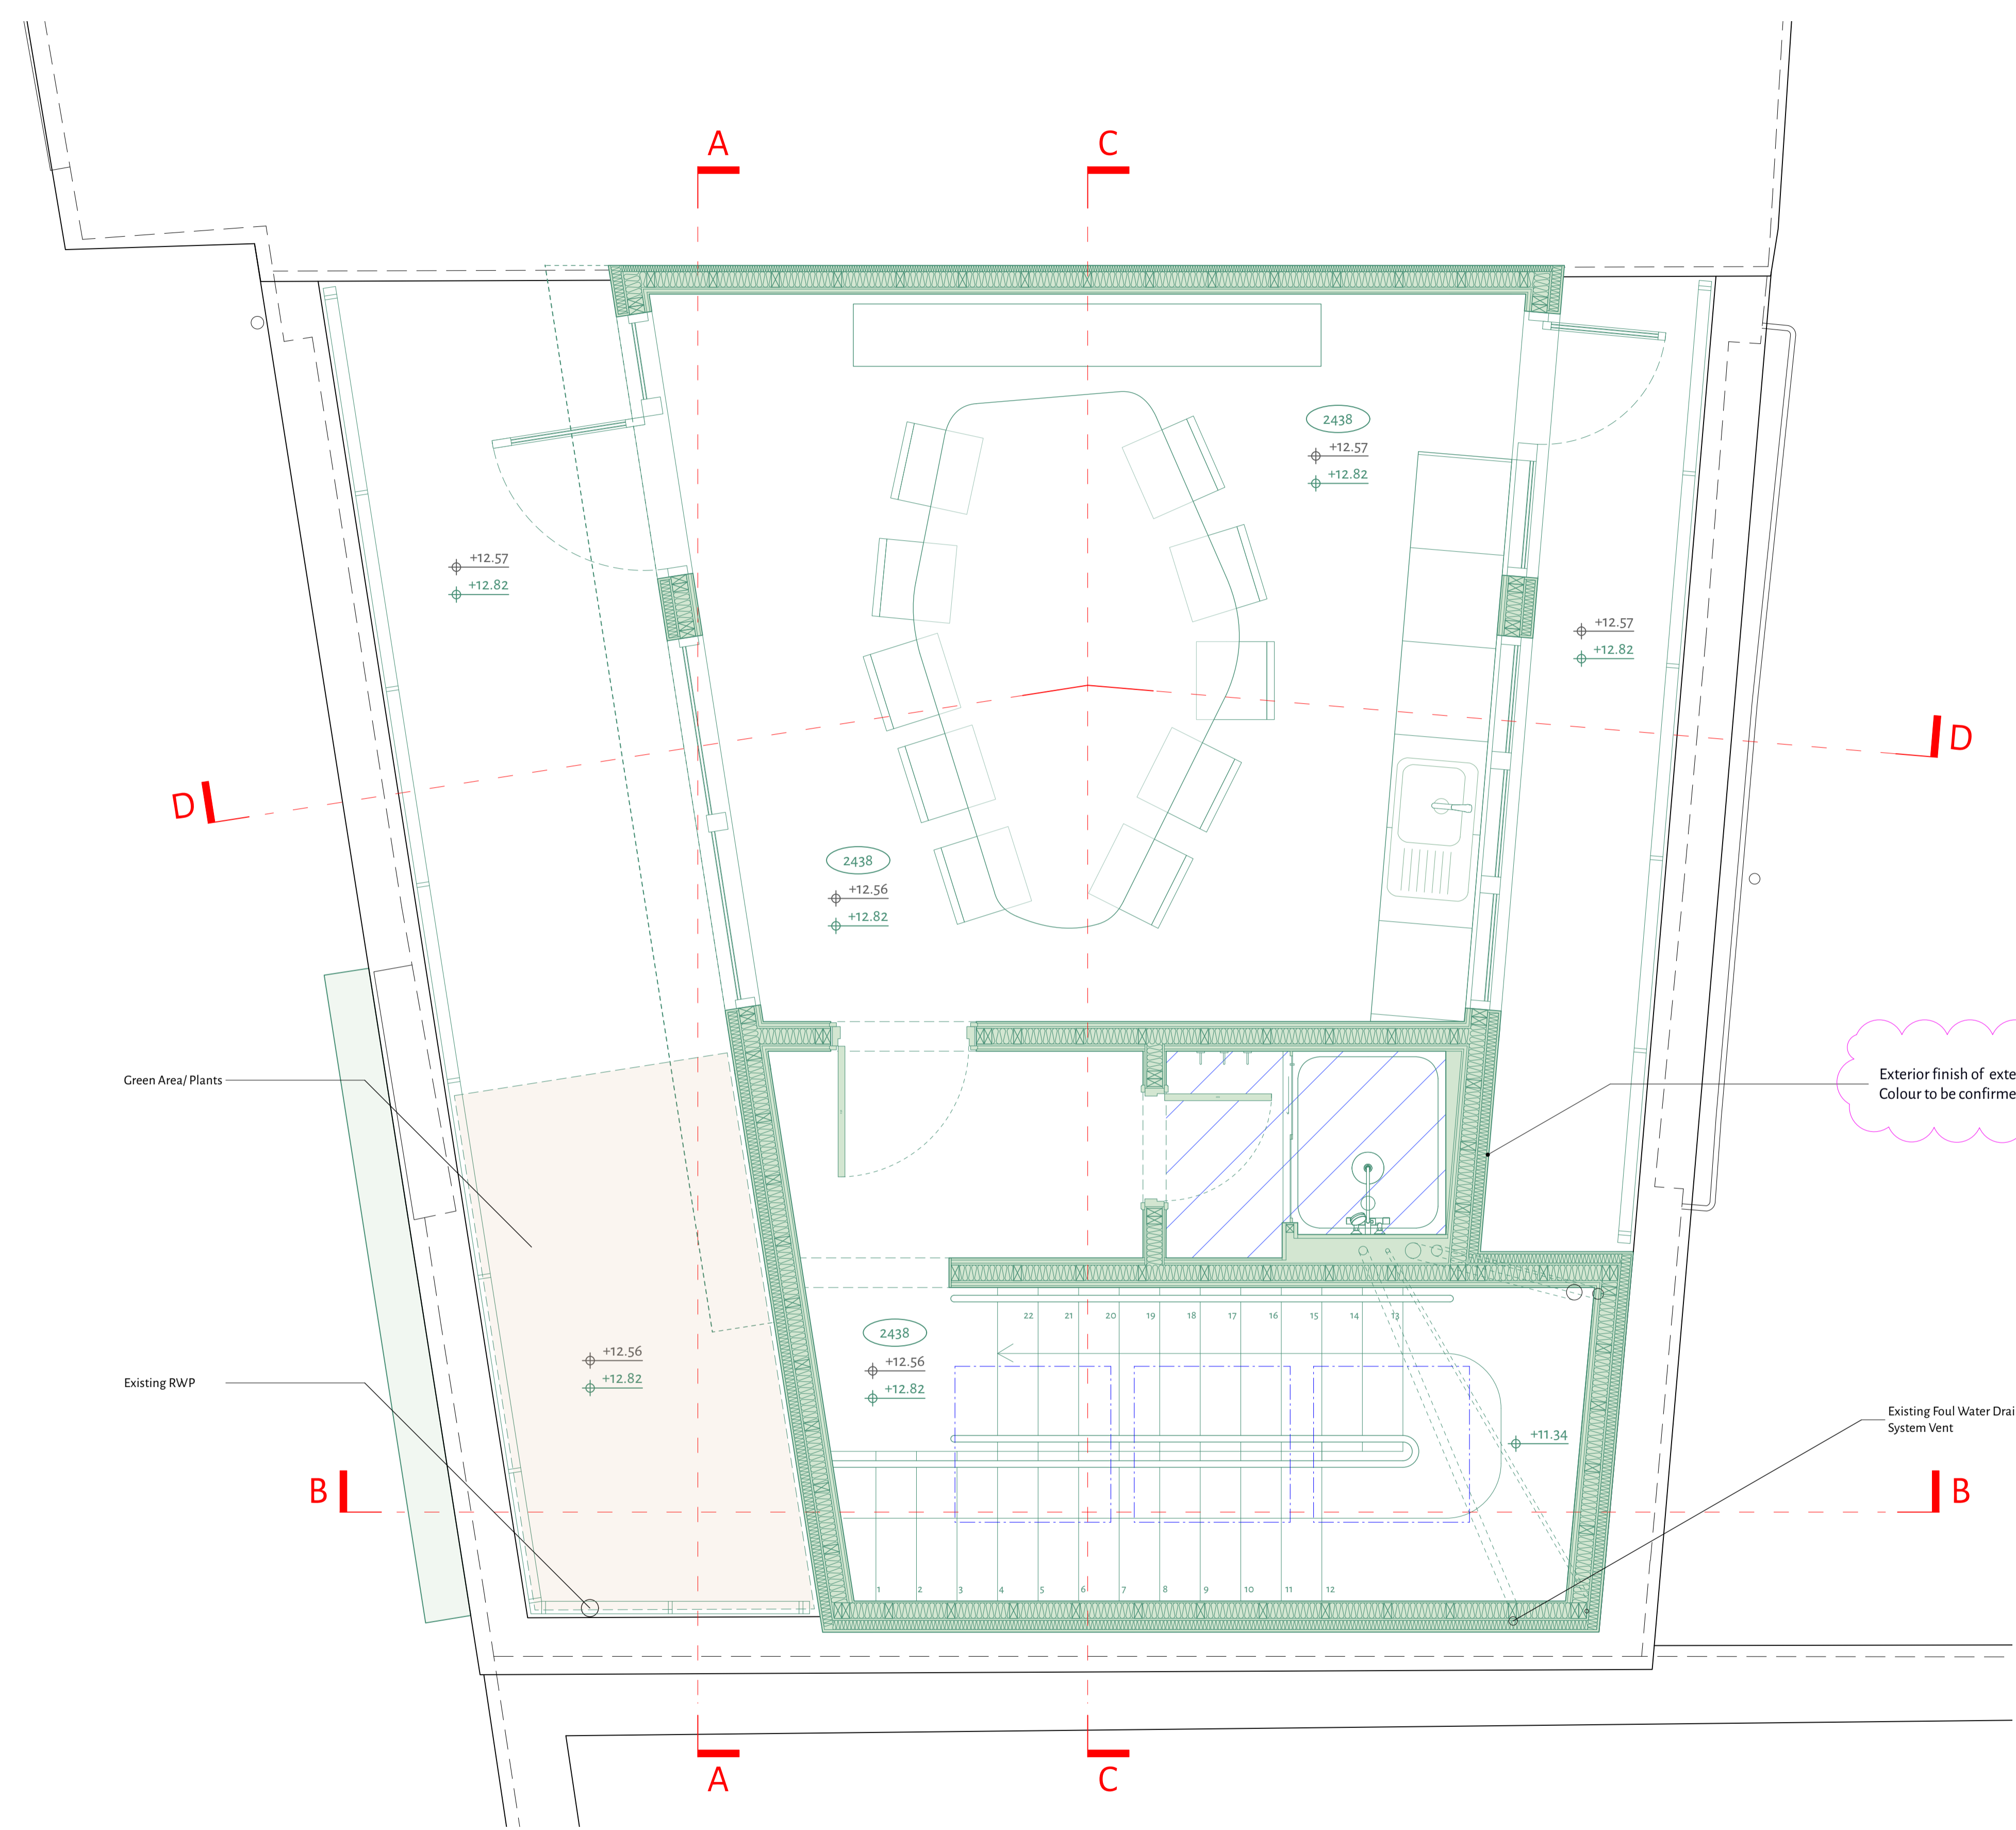

**Proposed Fourth Floor Plan**  
1:25

Read this drawing in association with all other relevant contract documents and risk assessments  
Do not scale from this drawing. Use figured dimensions only. All dimensions to be checked and verified by the contractor on site  
© Cordon Abbott Associates Ltd. t/a Neat, 21 Springfield House, Tyssen Street, London E8 2LV. Company registered in England No. 10554360

0m 1m 2m 3m 4m  
neat-studio.com Scale bar for verification only

Work Package	Tender	Briefing	Construction

Date	Revision	Description
Mar 2024	-	Creation
June 2024	A	Issued for planning approval
Aug 2024	B	Note added regarding facade material

<b>Project Ref:</b>	12 Stephen Mews	<b>Revision:</b>	B
<b>Subject:</b>	Proposed Fourth Floor Plan	<b>Original sheet size:</b>	A1
<b>Drwg No:</b>	25/A/09		
<b>Scale:</b>	1:25		