




1 Corium Typical Top Parapet  
1 : 5

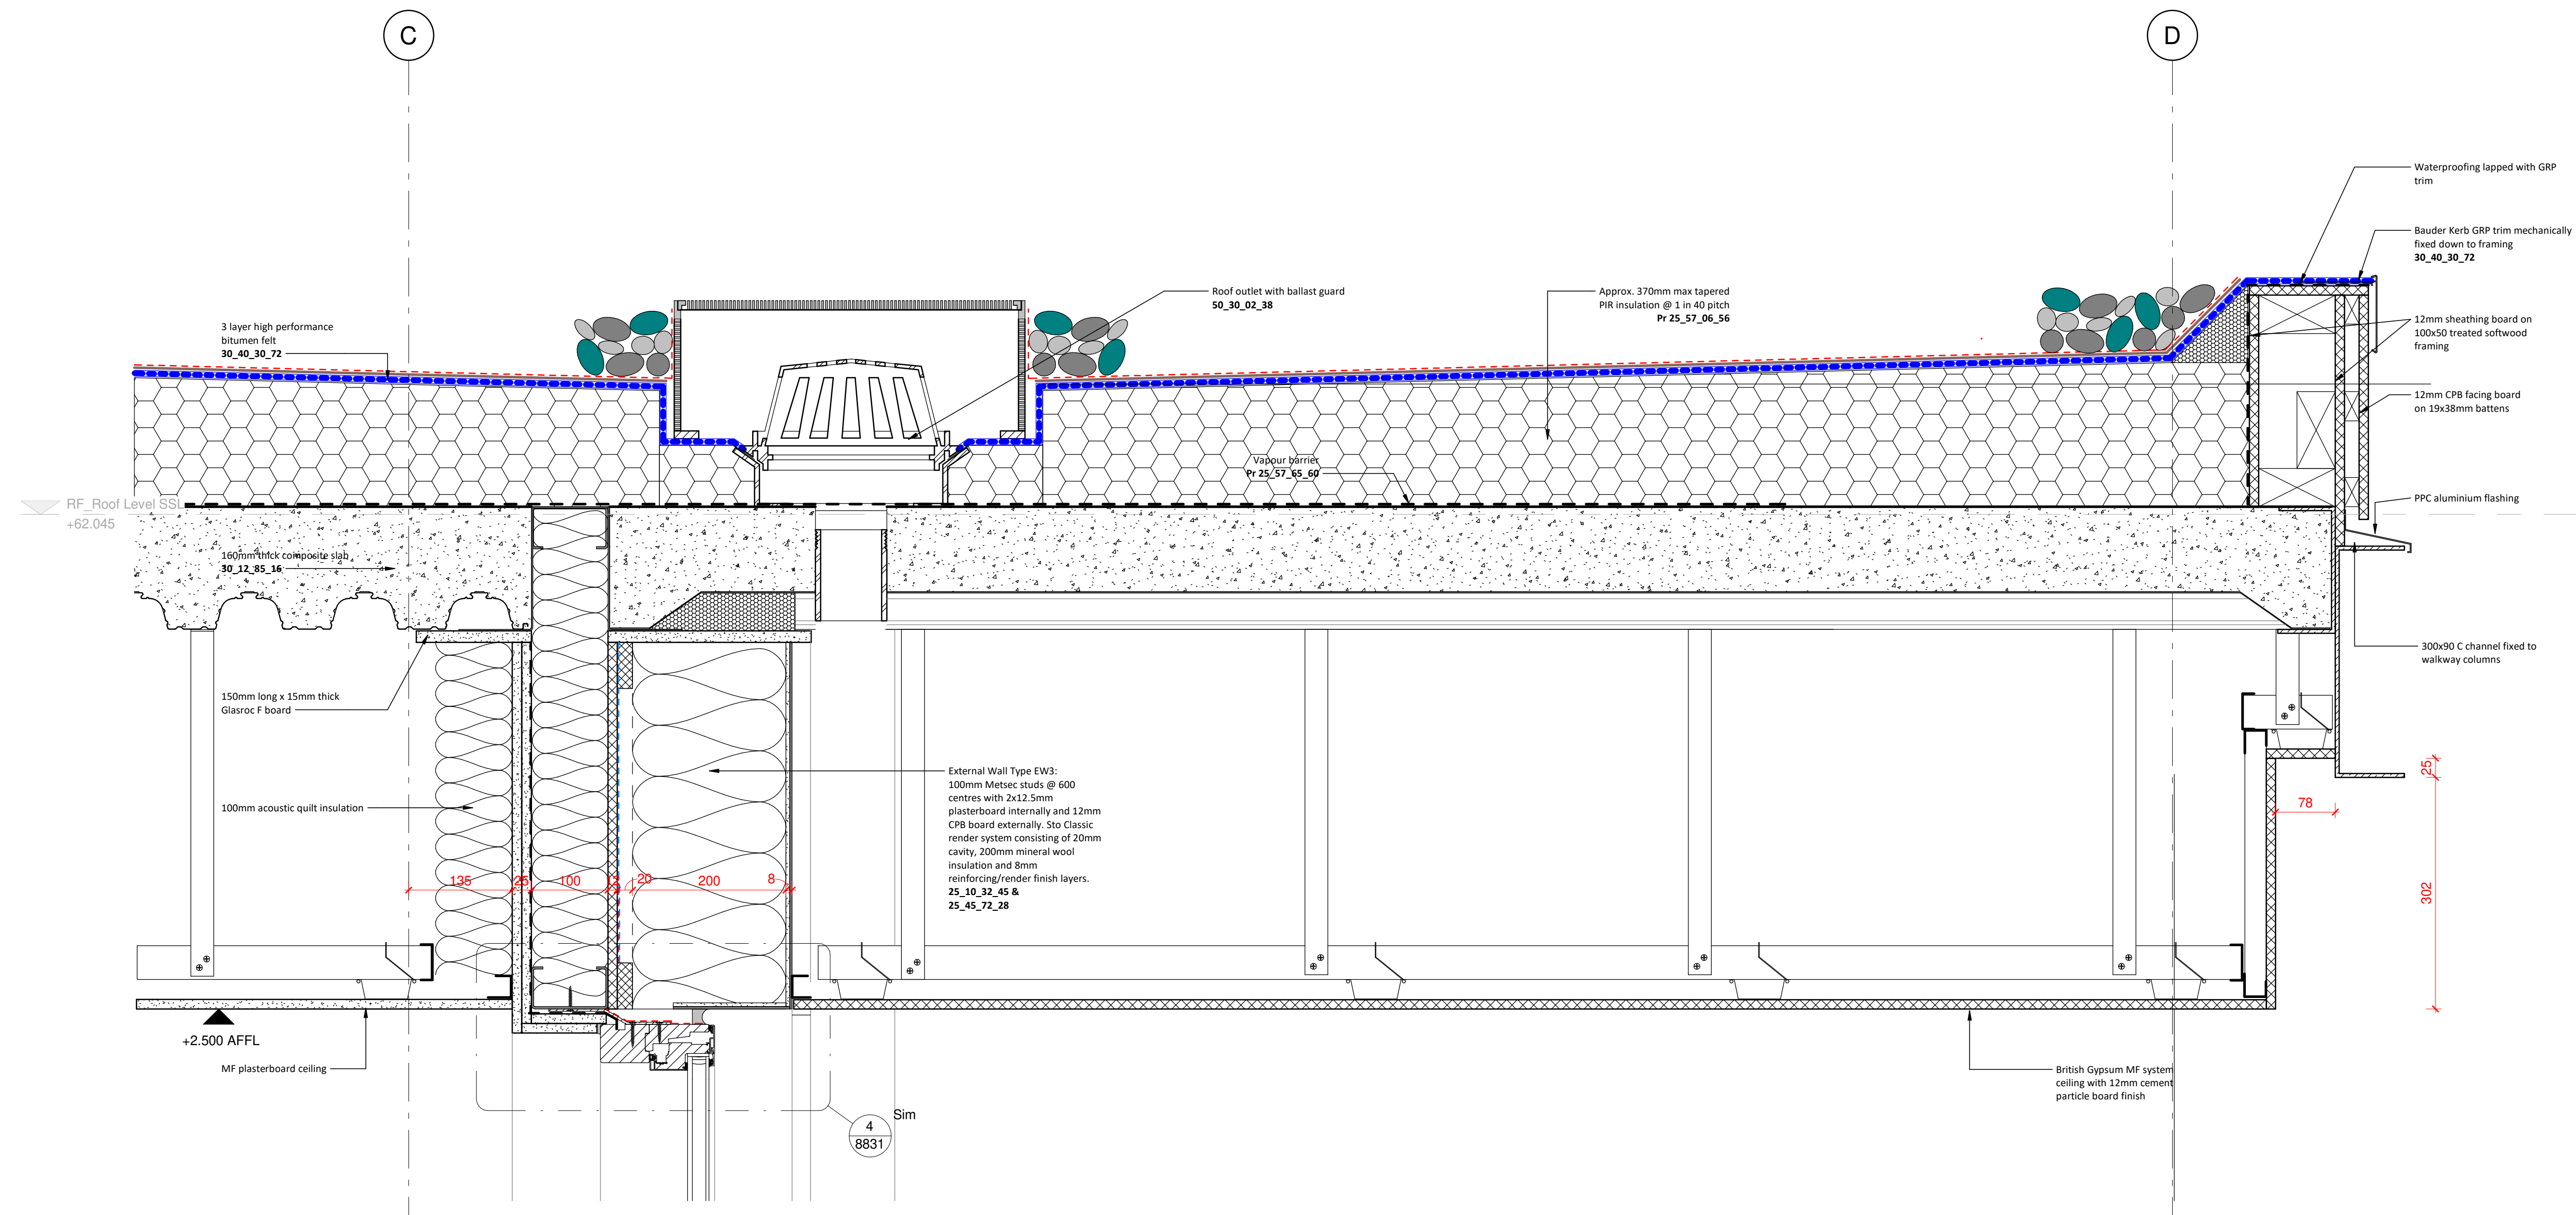

3 Section 1 - Callout 2 - Callout 1  
1 : 5

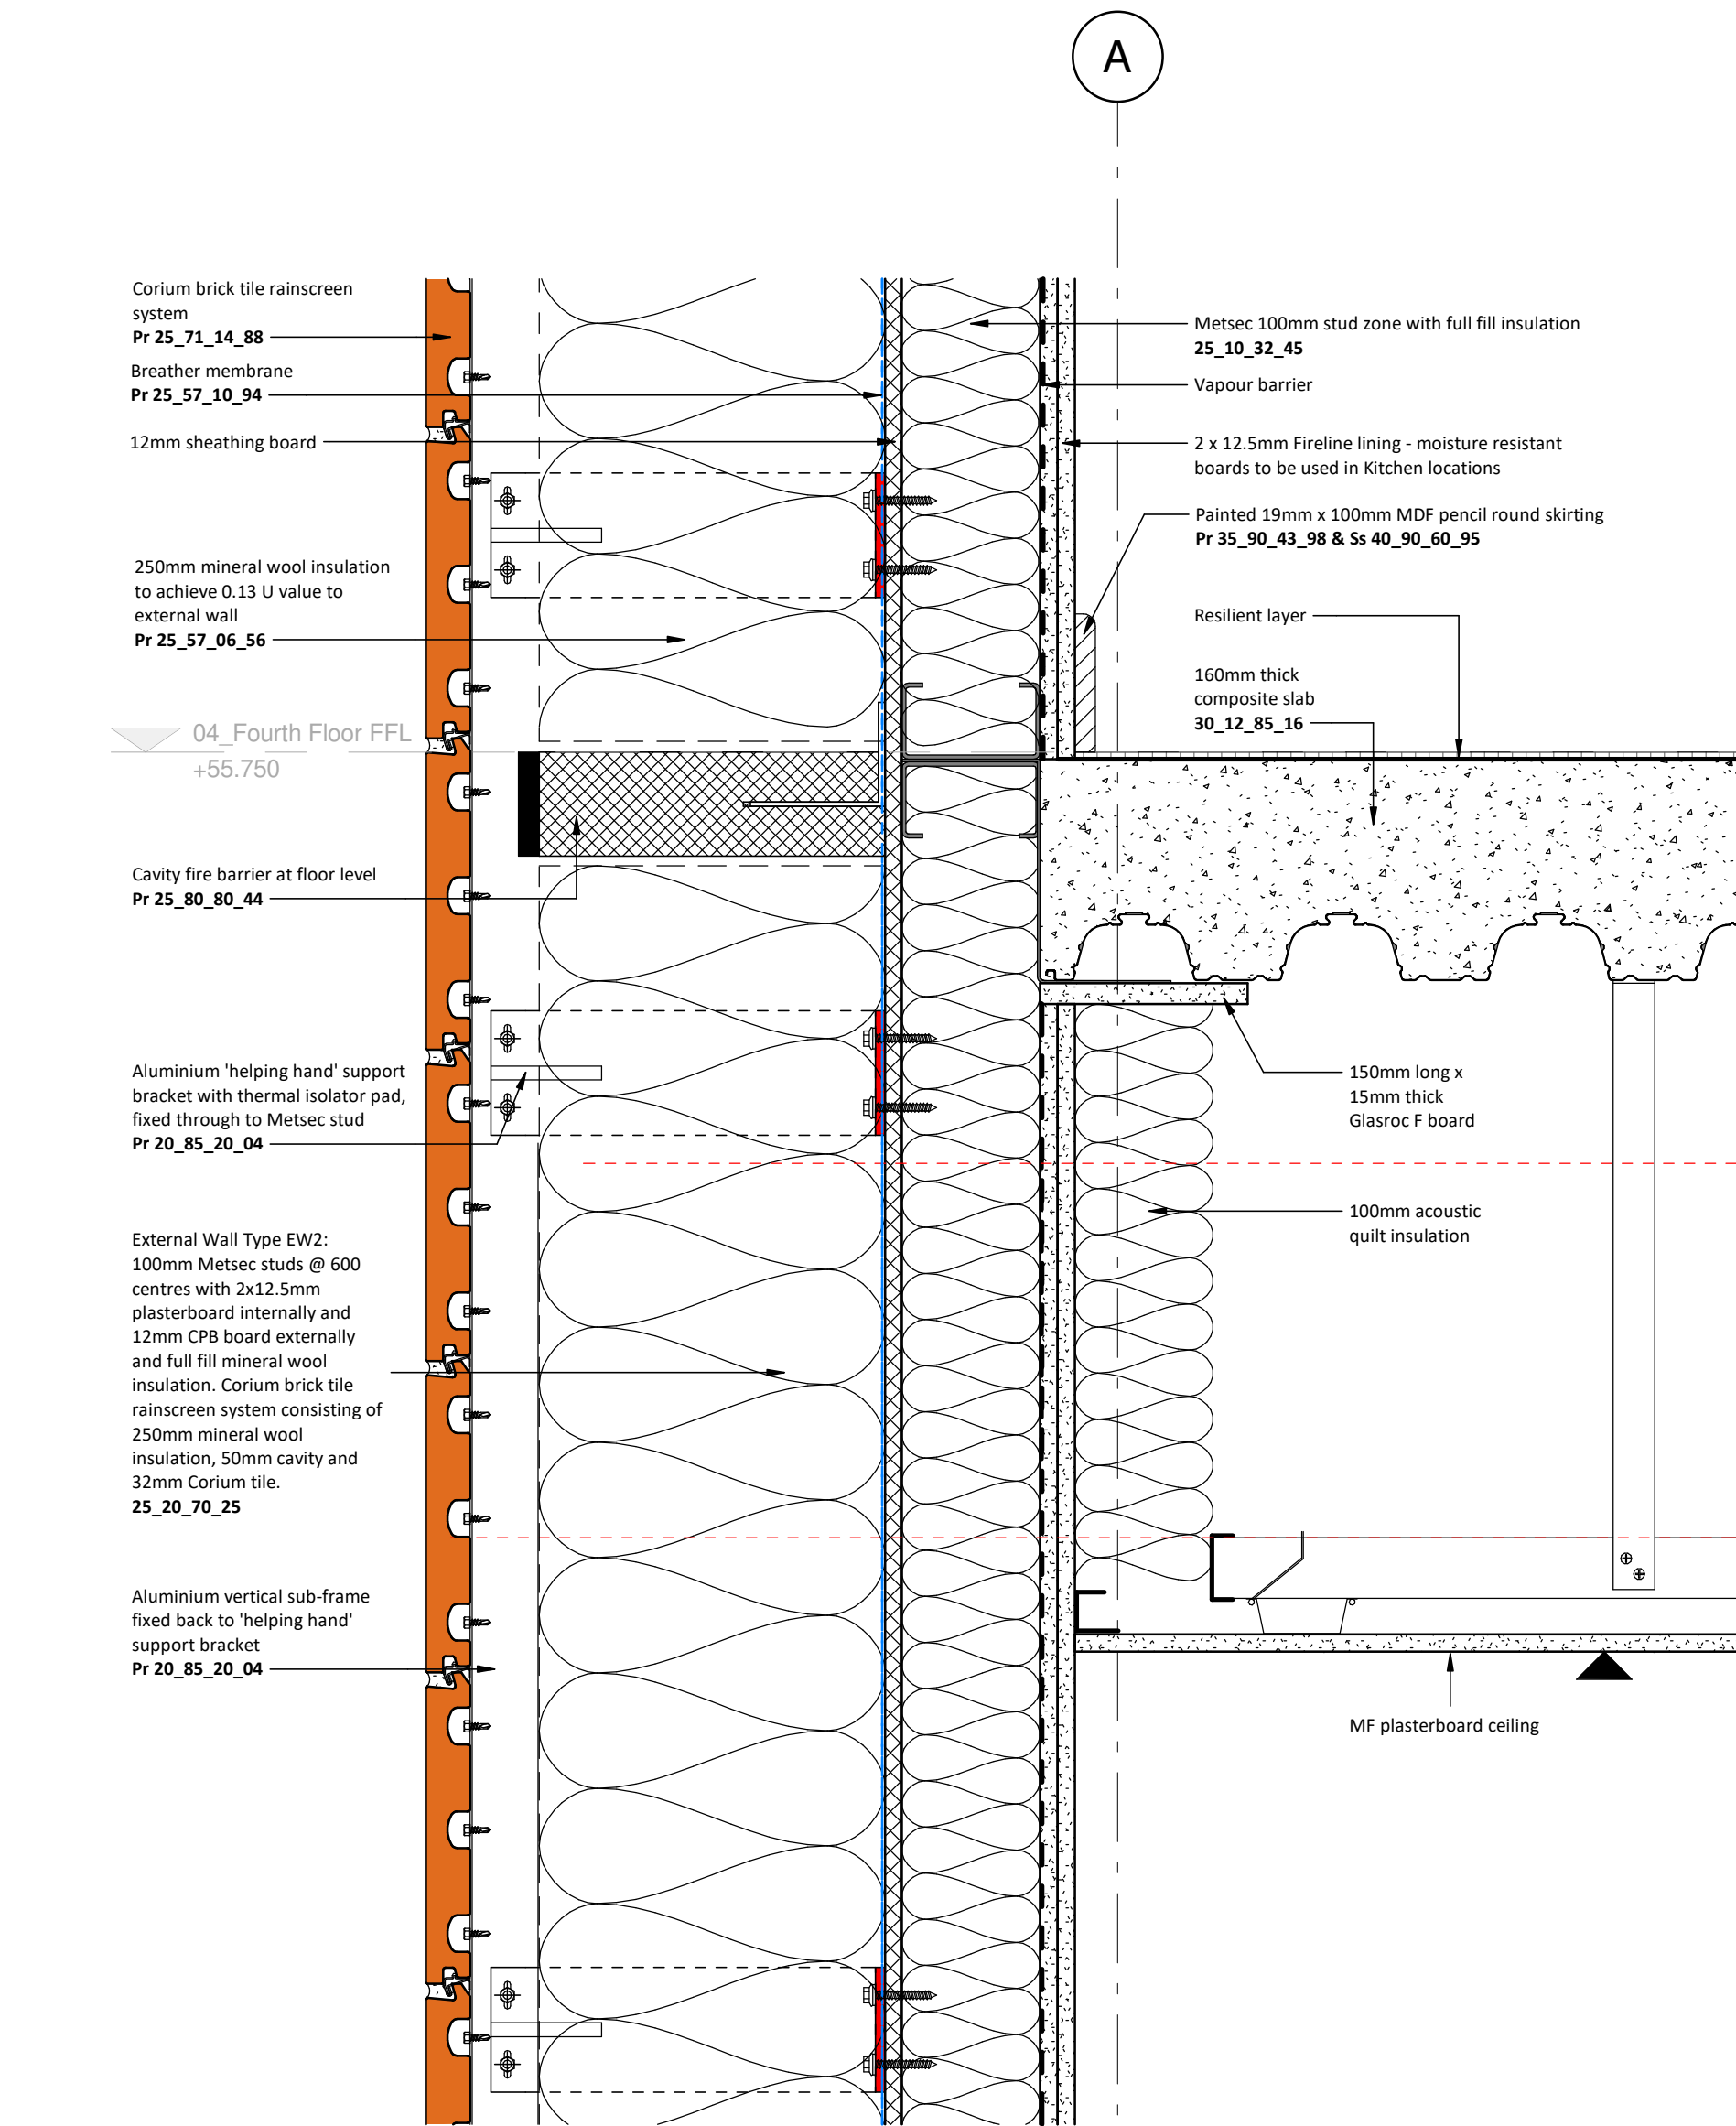

2 Corium Typical Floor  
1 : 5

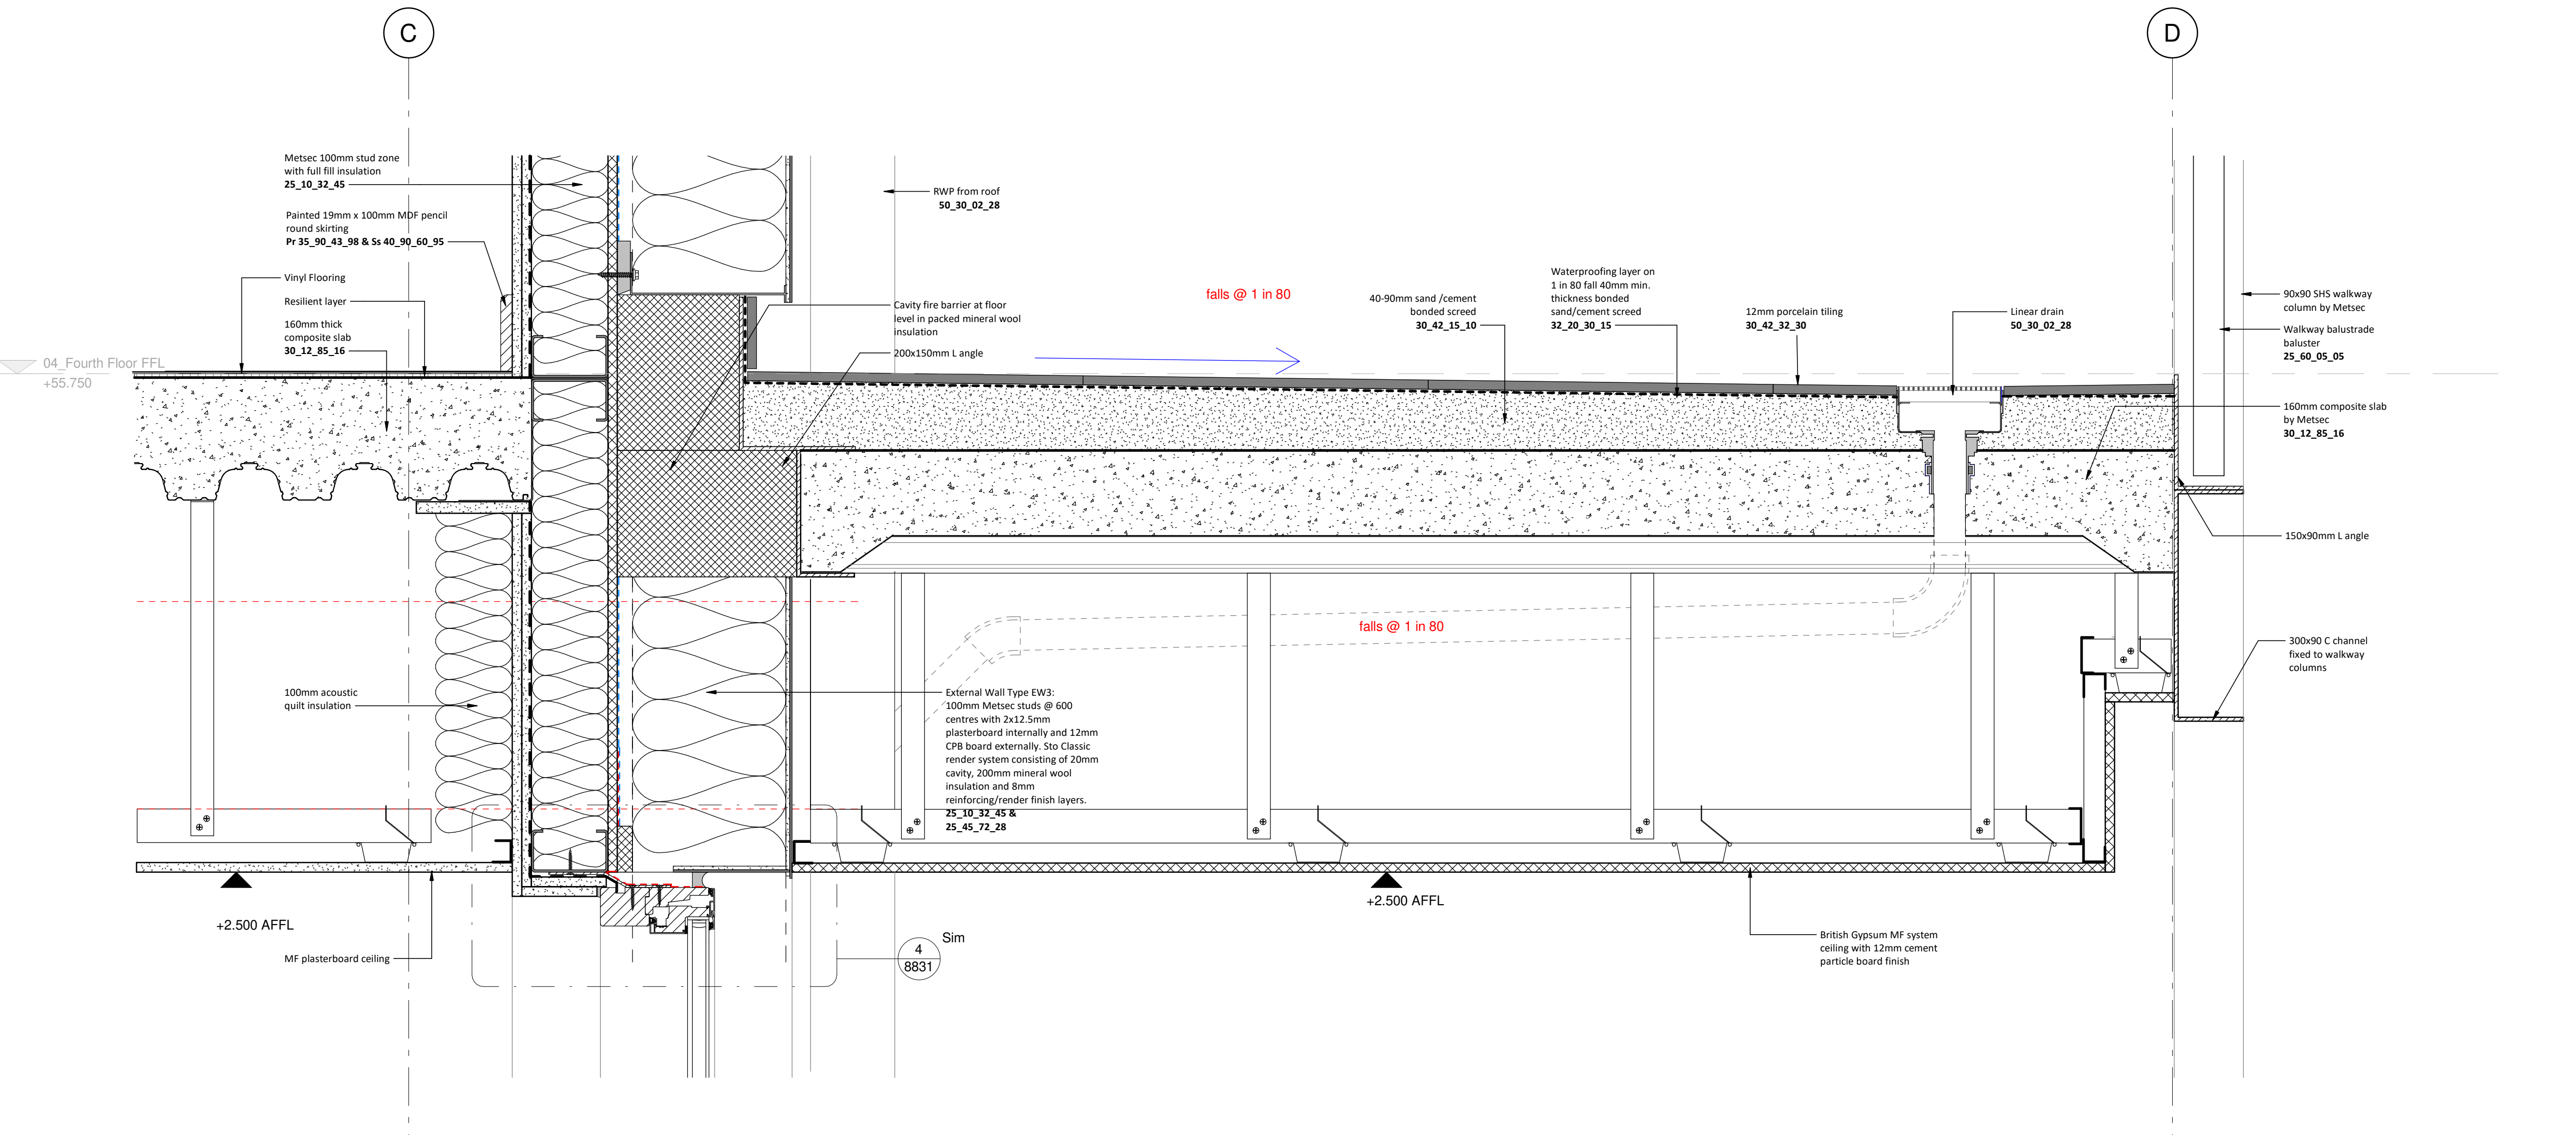

4 Section 1 - Callout 2 - Callout 2  
1 : 5

NOTE:  
DO NOT SCALE FROM THIS DRAWING. FIGURED DIMENSIONS  
ONLY ARE TO BE TAKEN FROM THIS DRAWING. ALL  
DIMENSIONS ARE IN MILLIMETRES UNLESS OTHERWISE  
STATED.  
CONTRACTOR TO CHECK AND CONFIRM ALL DIMENSIONS AND  
SETTING OUT ON SITE. REPORT ANY ERRORS OR OMISSIONS  
TO WGI.  
CURRENT MODEL FILE NAME: Project Template

PO1	22/12/2023	ST	TP	External Details Issue with spec refs added
REV	DATE	BY	CHECKED	NOTE



STATUS: S1  
SUITABILITY DESCRIPTION: SUITABLE FOR COORDINATION

Worles Gray International LLP  
Colchester House, 1 London Bridge Walk, London SE1 2DL, United Kingdom  
t: +44 (0)20 7540 8400

Camden Hostels Project - Camden Road Site,  
248-250 Camden Road, London NW1 9HE

Camden External Details - External  
Walls/Roofs Sheet 1

SIZE	SCALE	DRAWN BY		CHECKED BY		FIRST ISSUE DATE	
A0	1 : 5	ST		TP		12/14/23	
Project Number	Originator	Zone	Level	Type	Role	Number	Revision
123007	WGI	CA	ZZ	DR	A	8815	P01