



NOTE: DIMENSION SCALE FROM THIS DRAWING. FIGURED DIMENSIONS ONLY ARE TO BE TAKEN FROM THIS DRAWING. ALL DIMENSIONS ARE IN MILLIMETRES UNLESS OTHERWISE STATED. CONTRACTOR TO CHECK AND CONFIRM ALL DIMENSIONS AND SETTING OUT ON SITE. REPORT ANY ERRORS OR OMISSIONS TO WGI.


CURRENT MODEL FILE NAME: Project Template

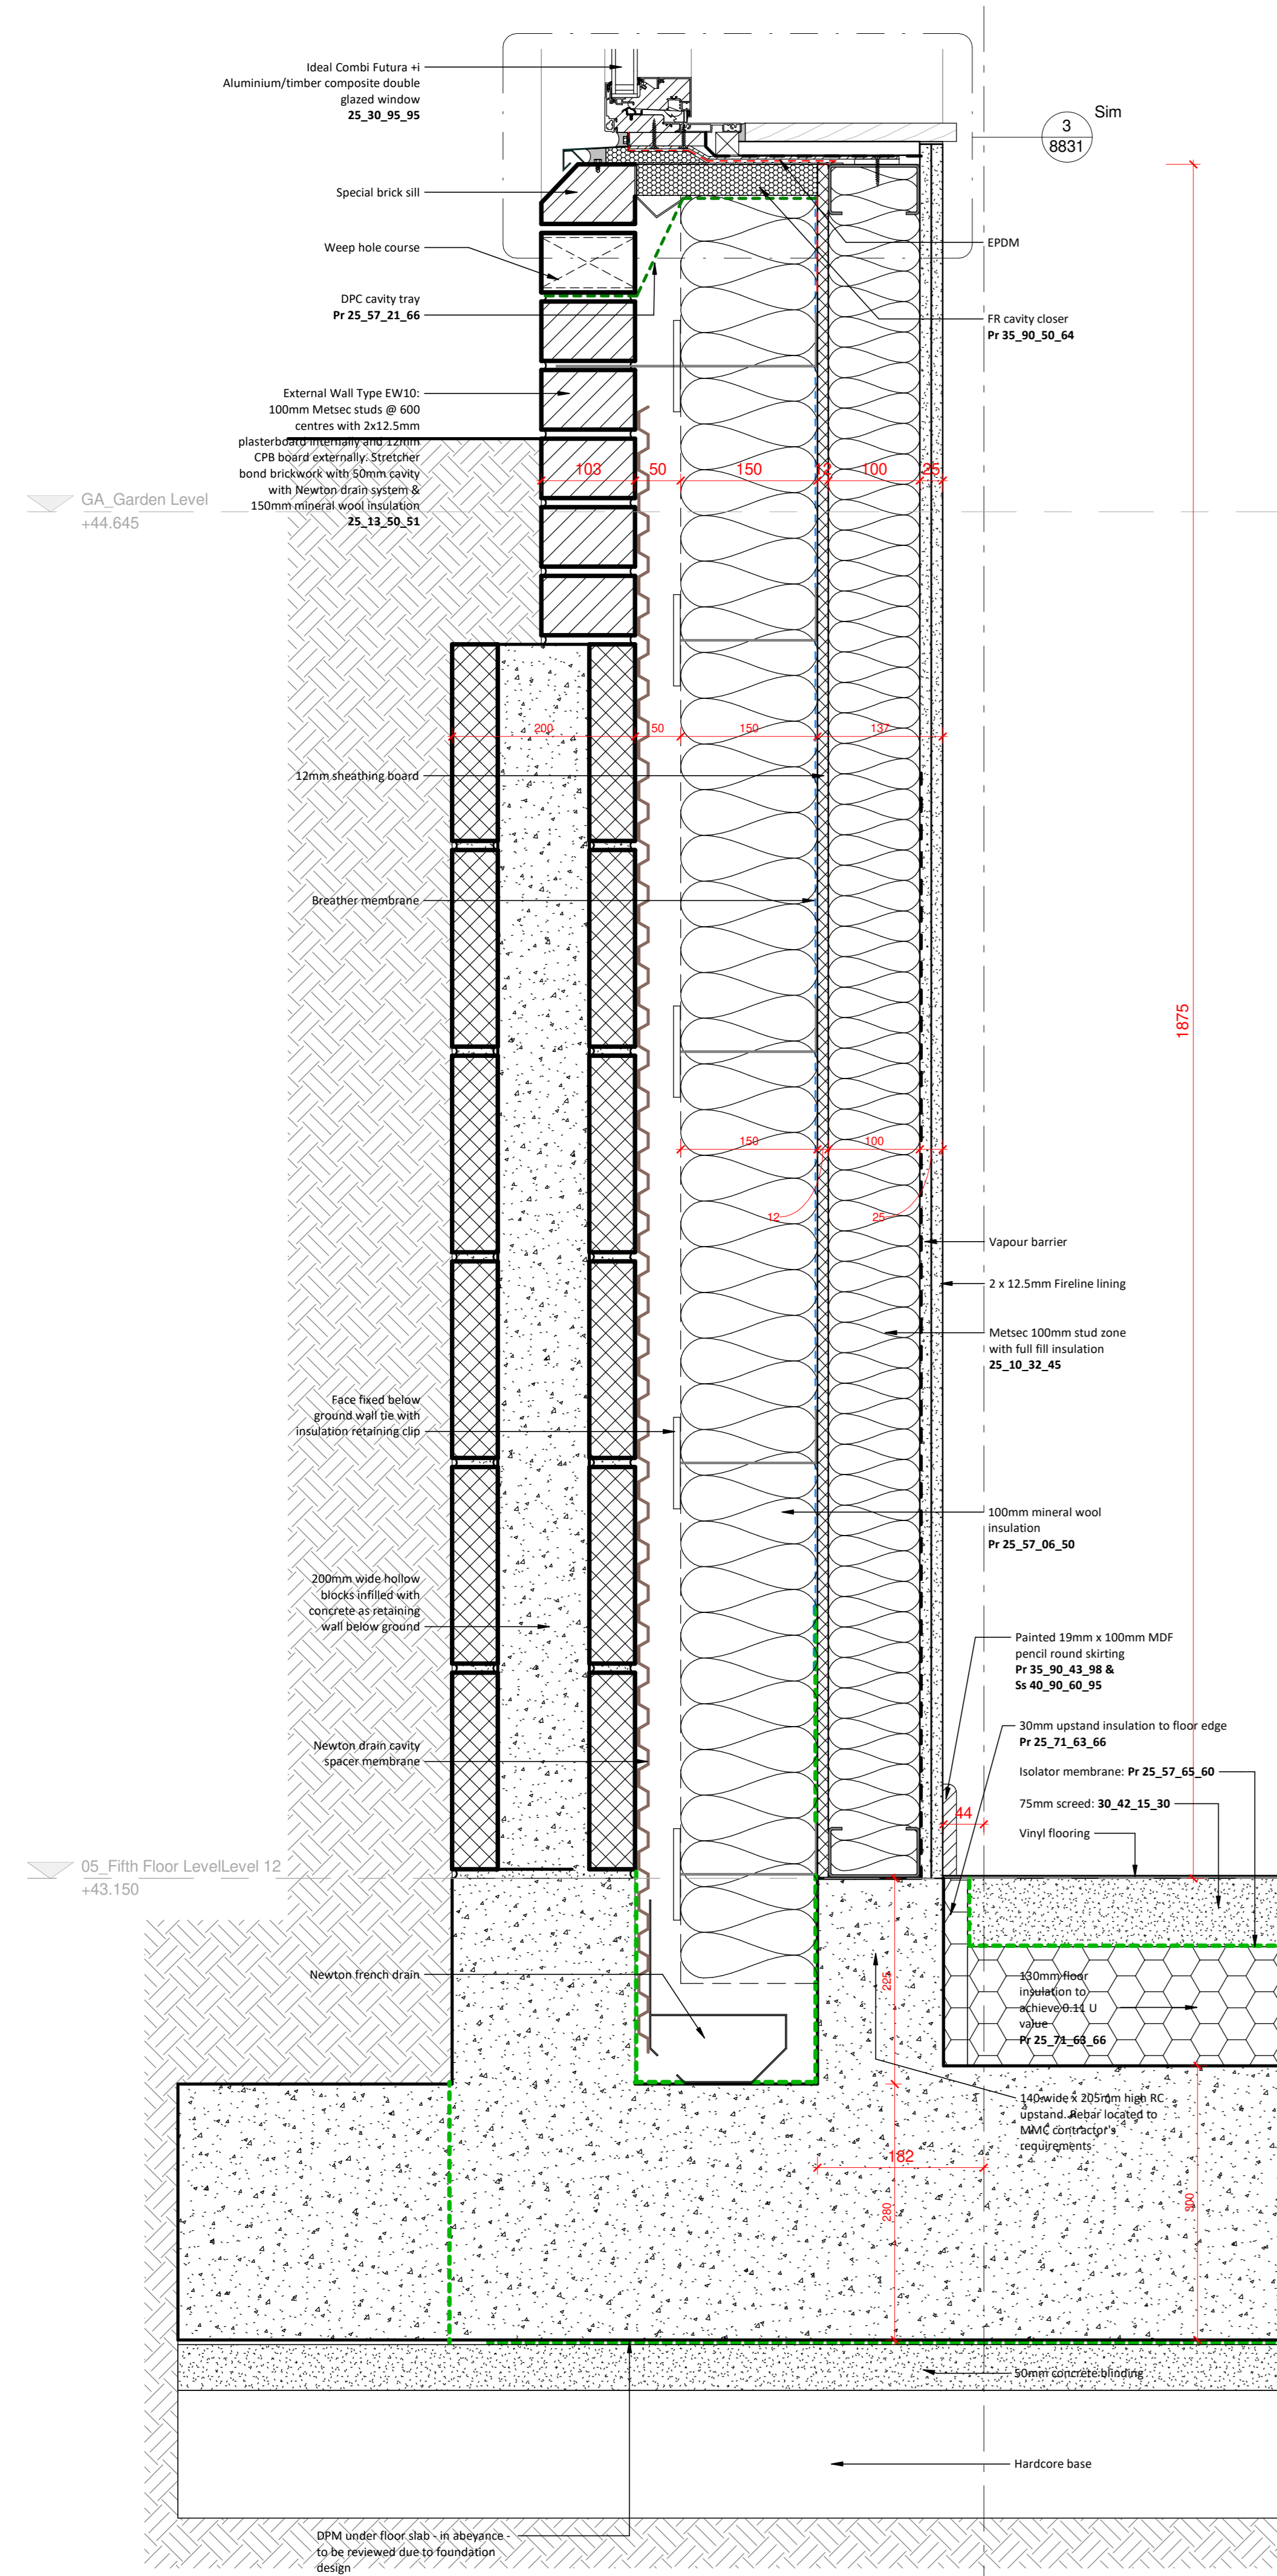


2 Accessible Unit Side Wall Base Detail
1 : 5

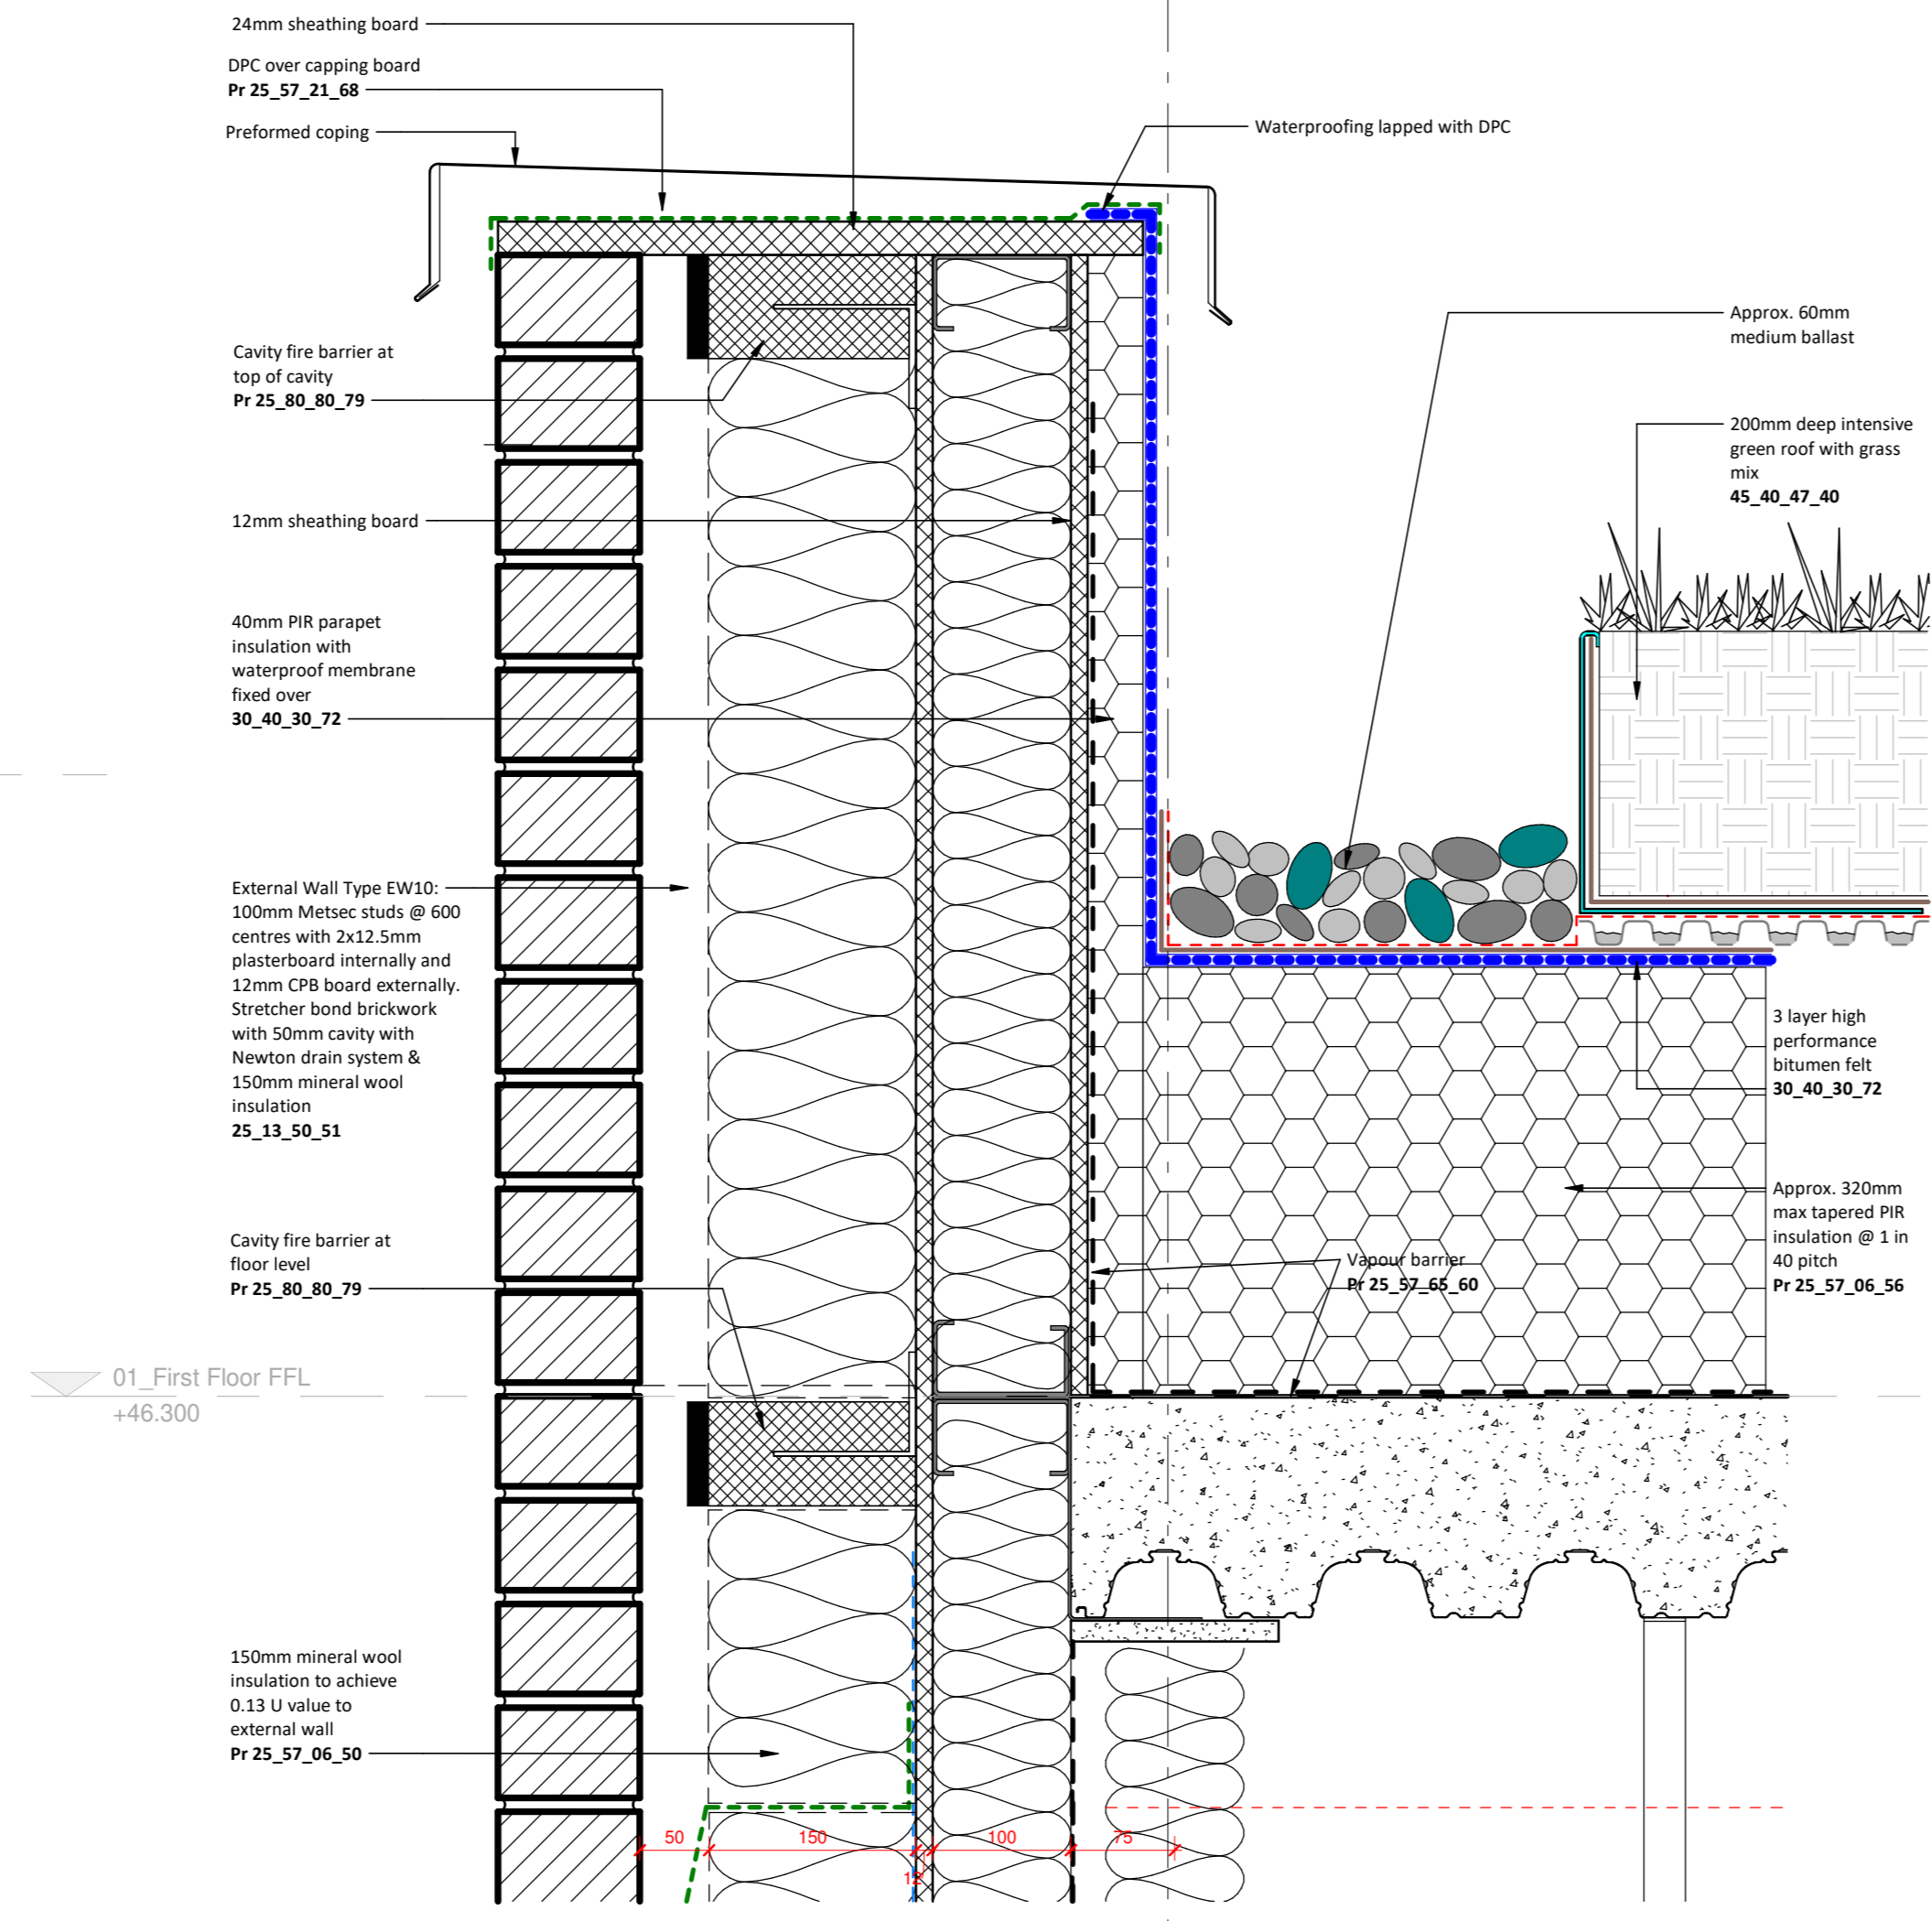


1 Accessible Unit Side Wall Parapet Detail
1 : 5

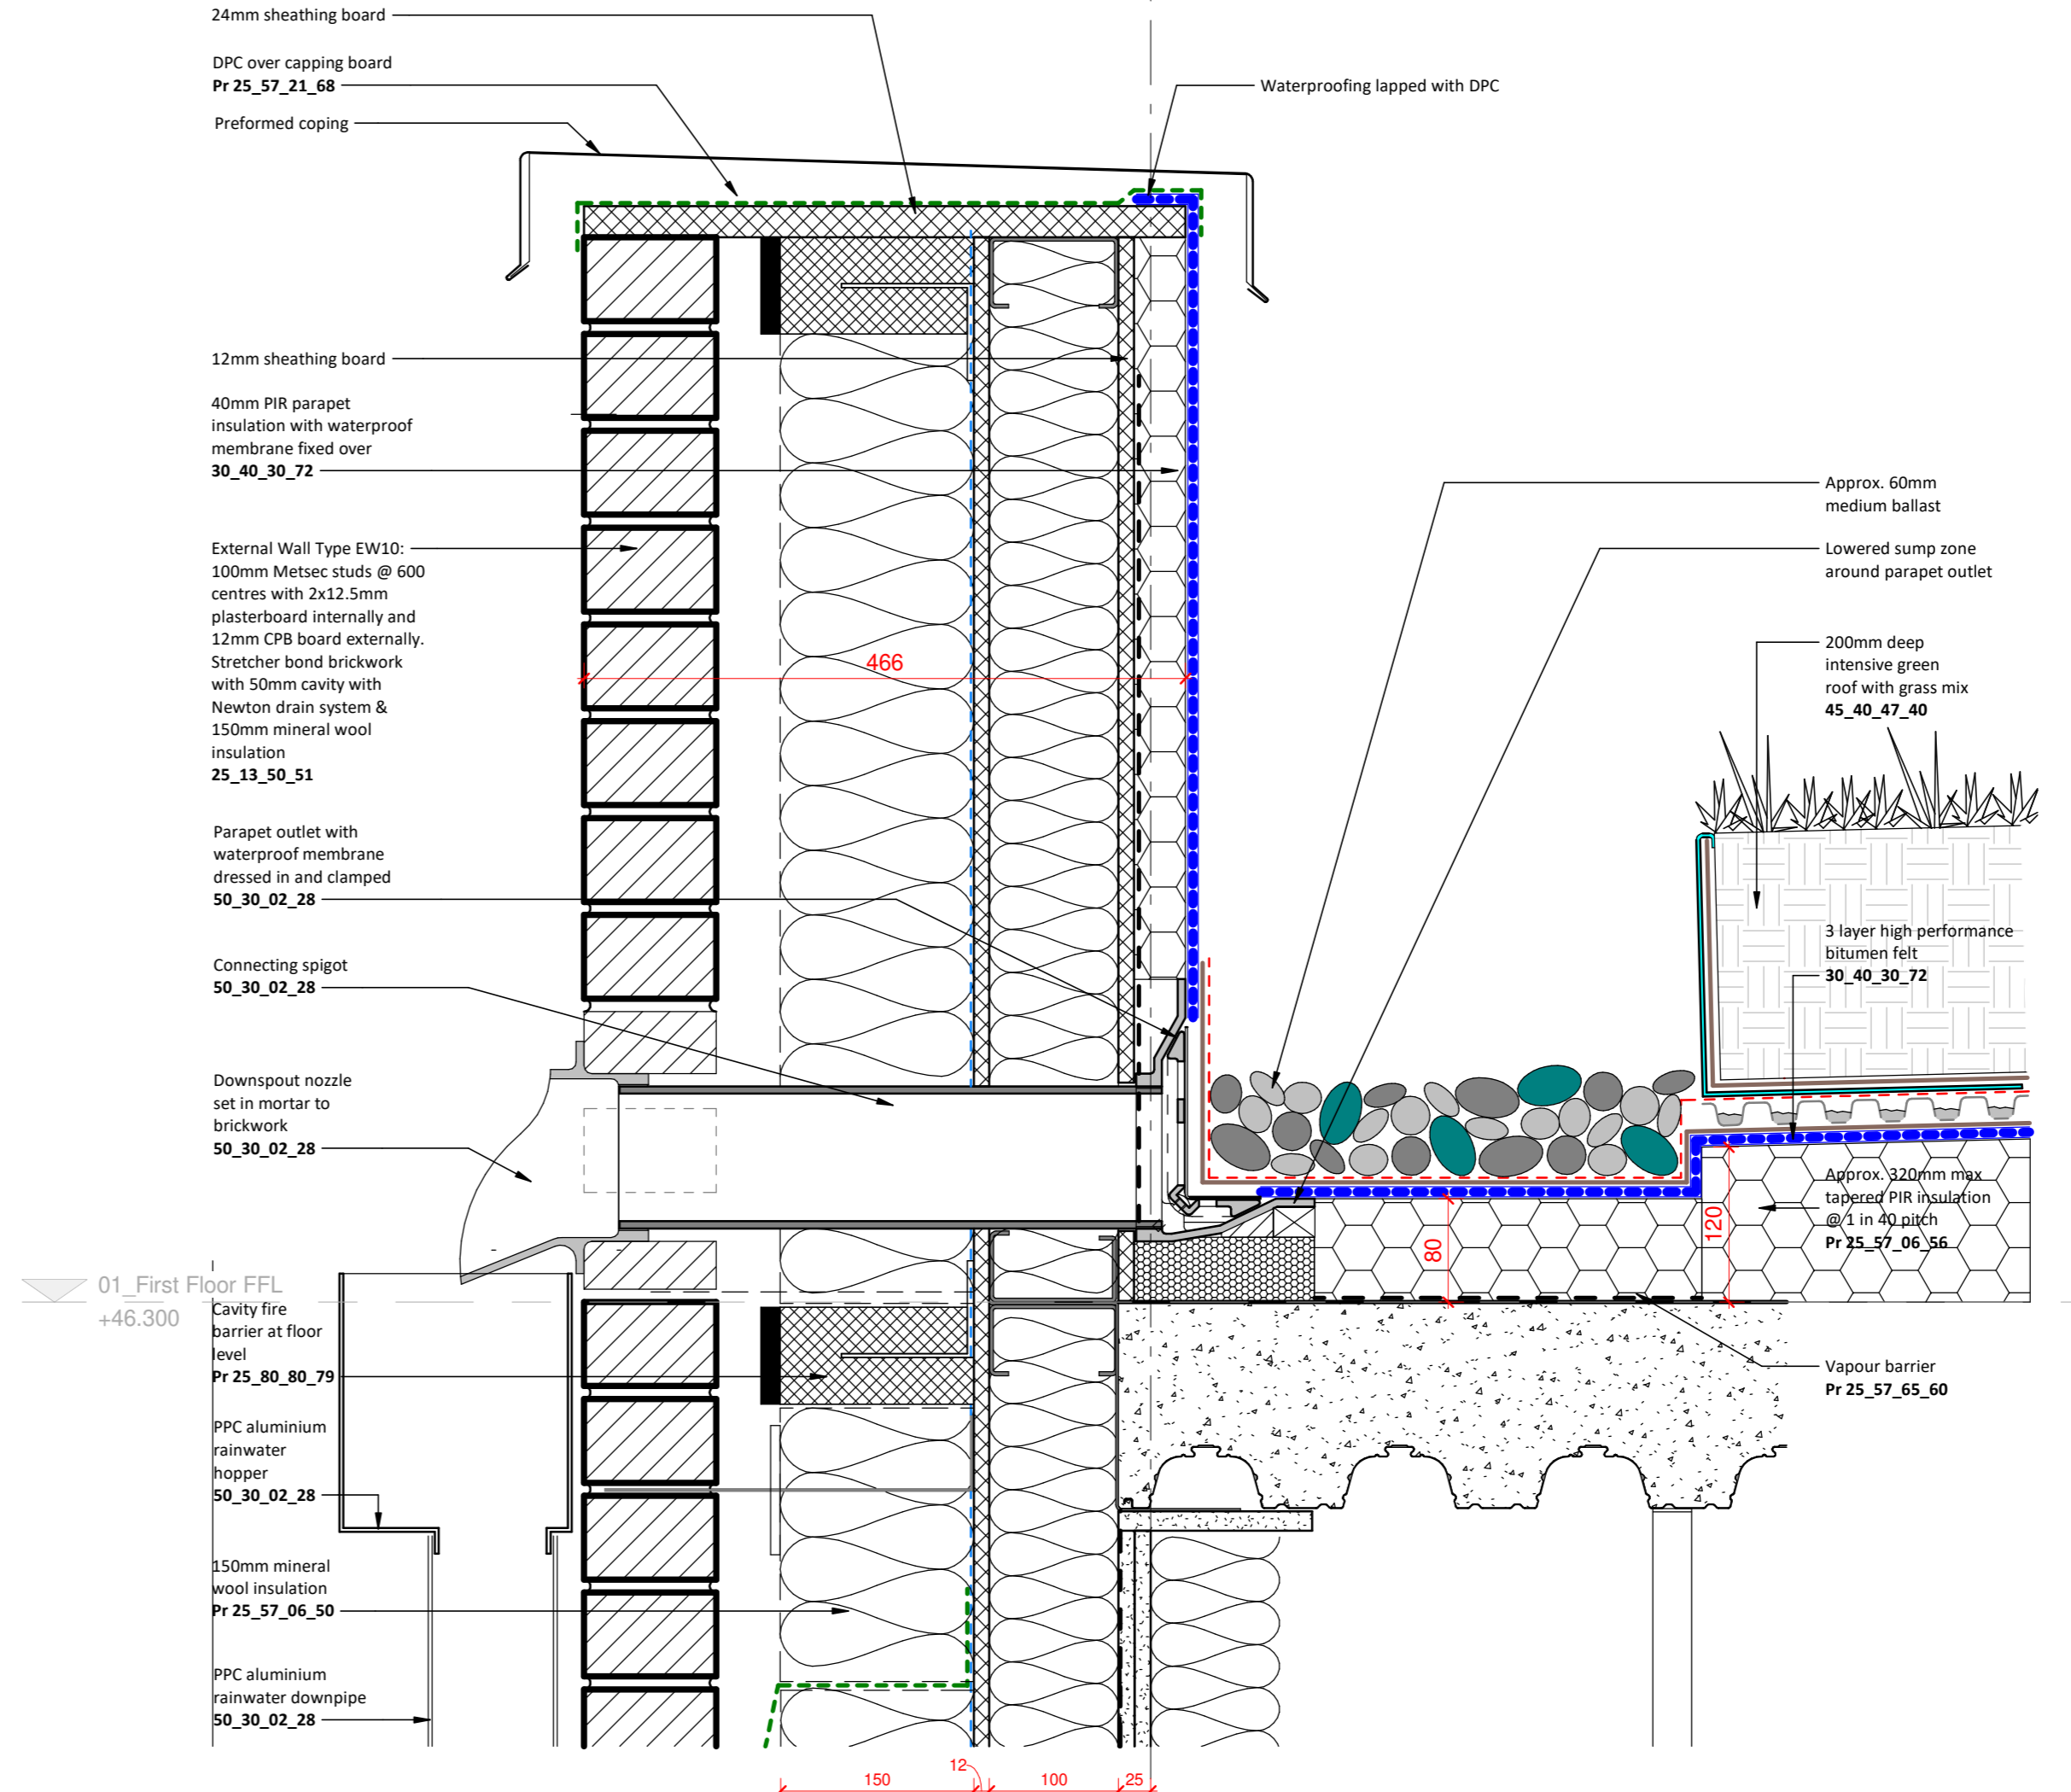


3 Accessible Unit Front Wall Parapet Detail
1 : 5

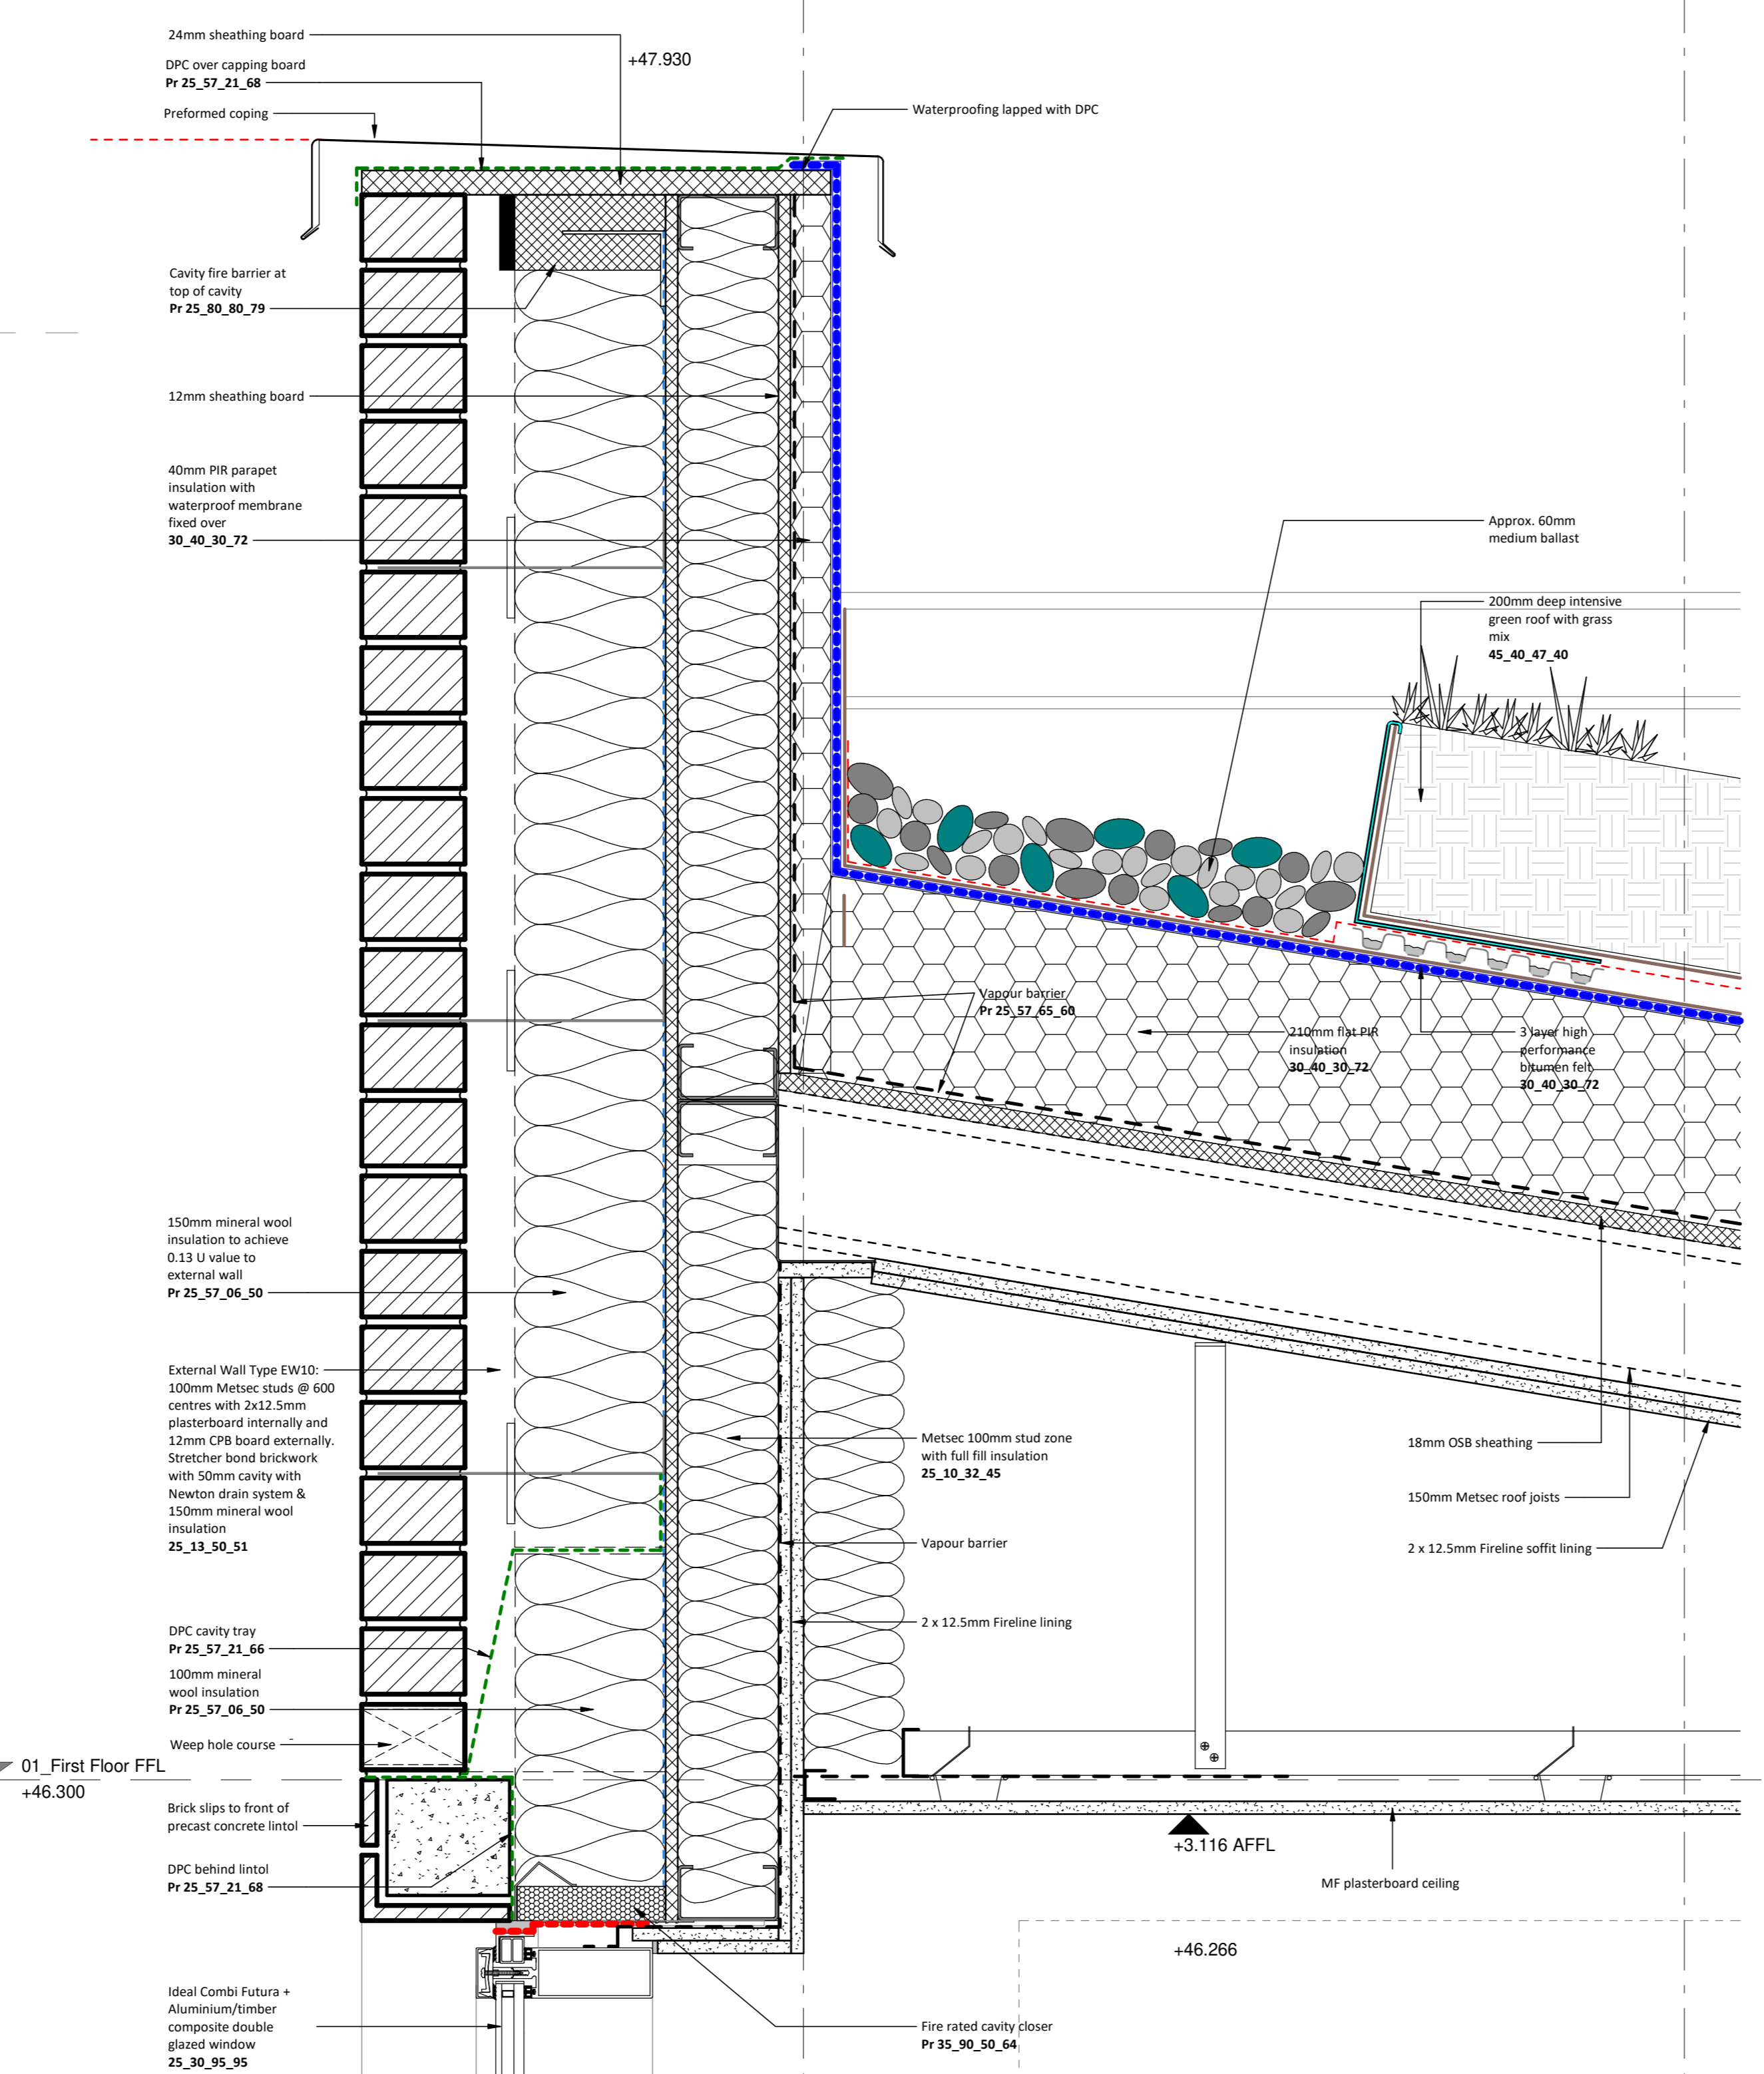

4 Community Room Front Wall Parapet Detail
1 : 5

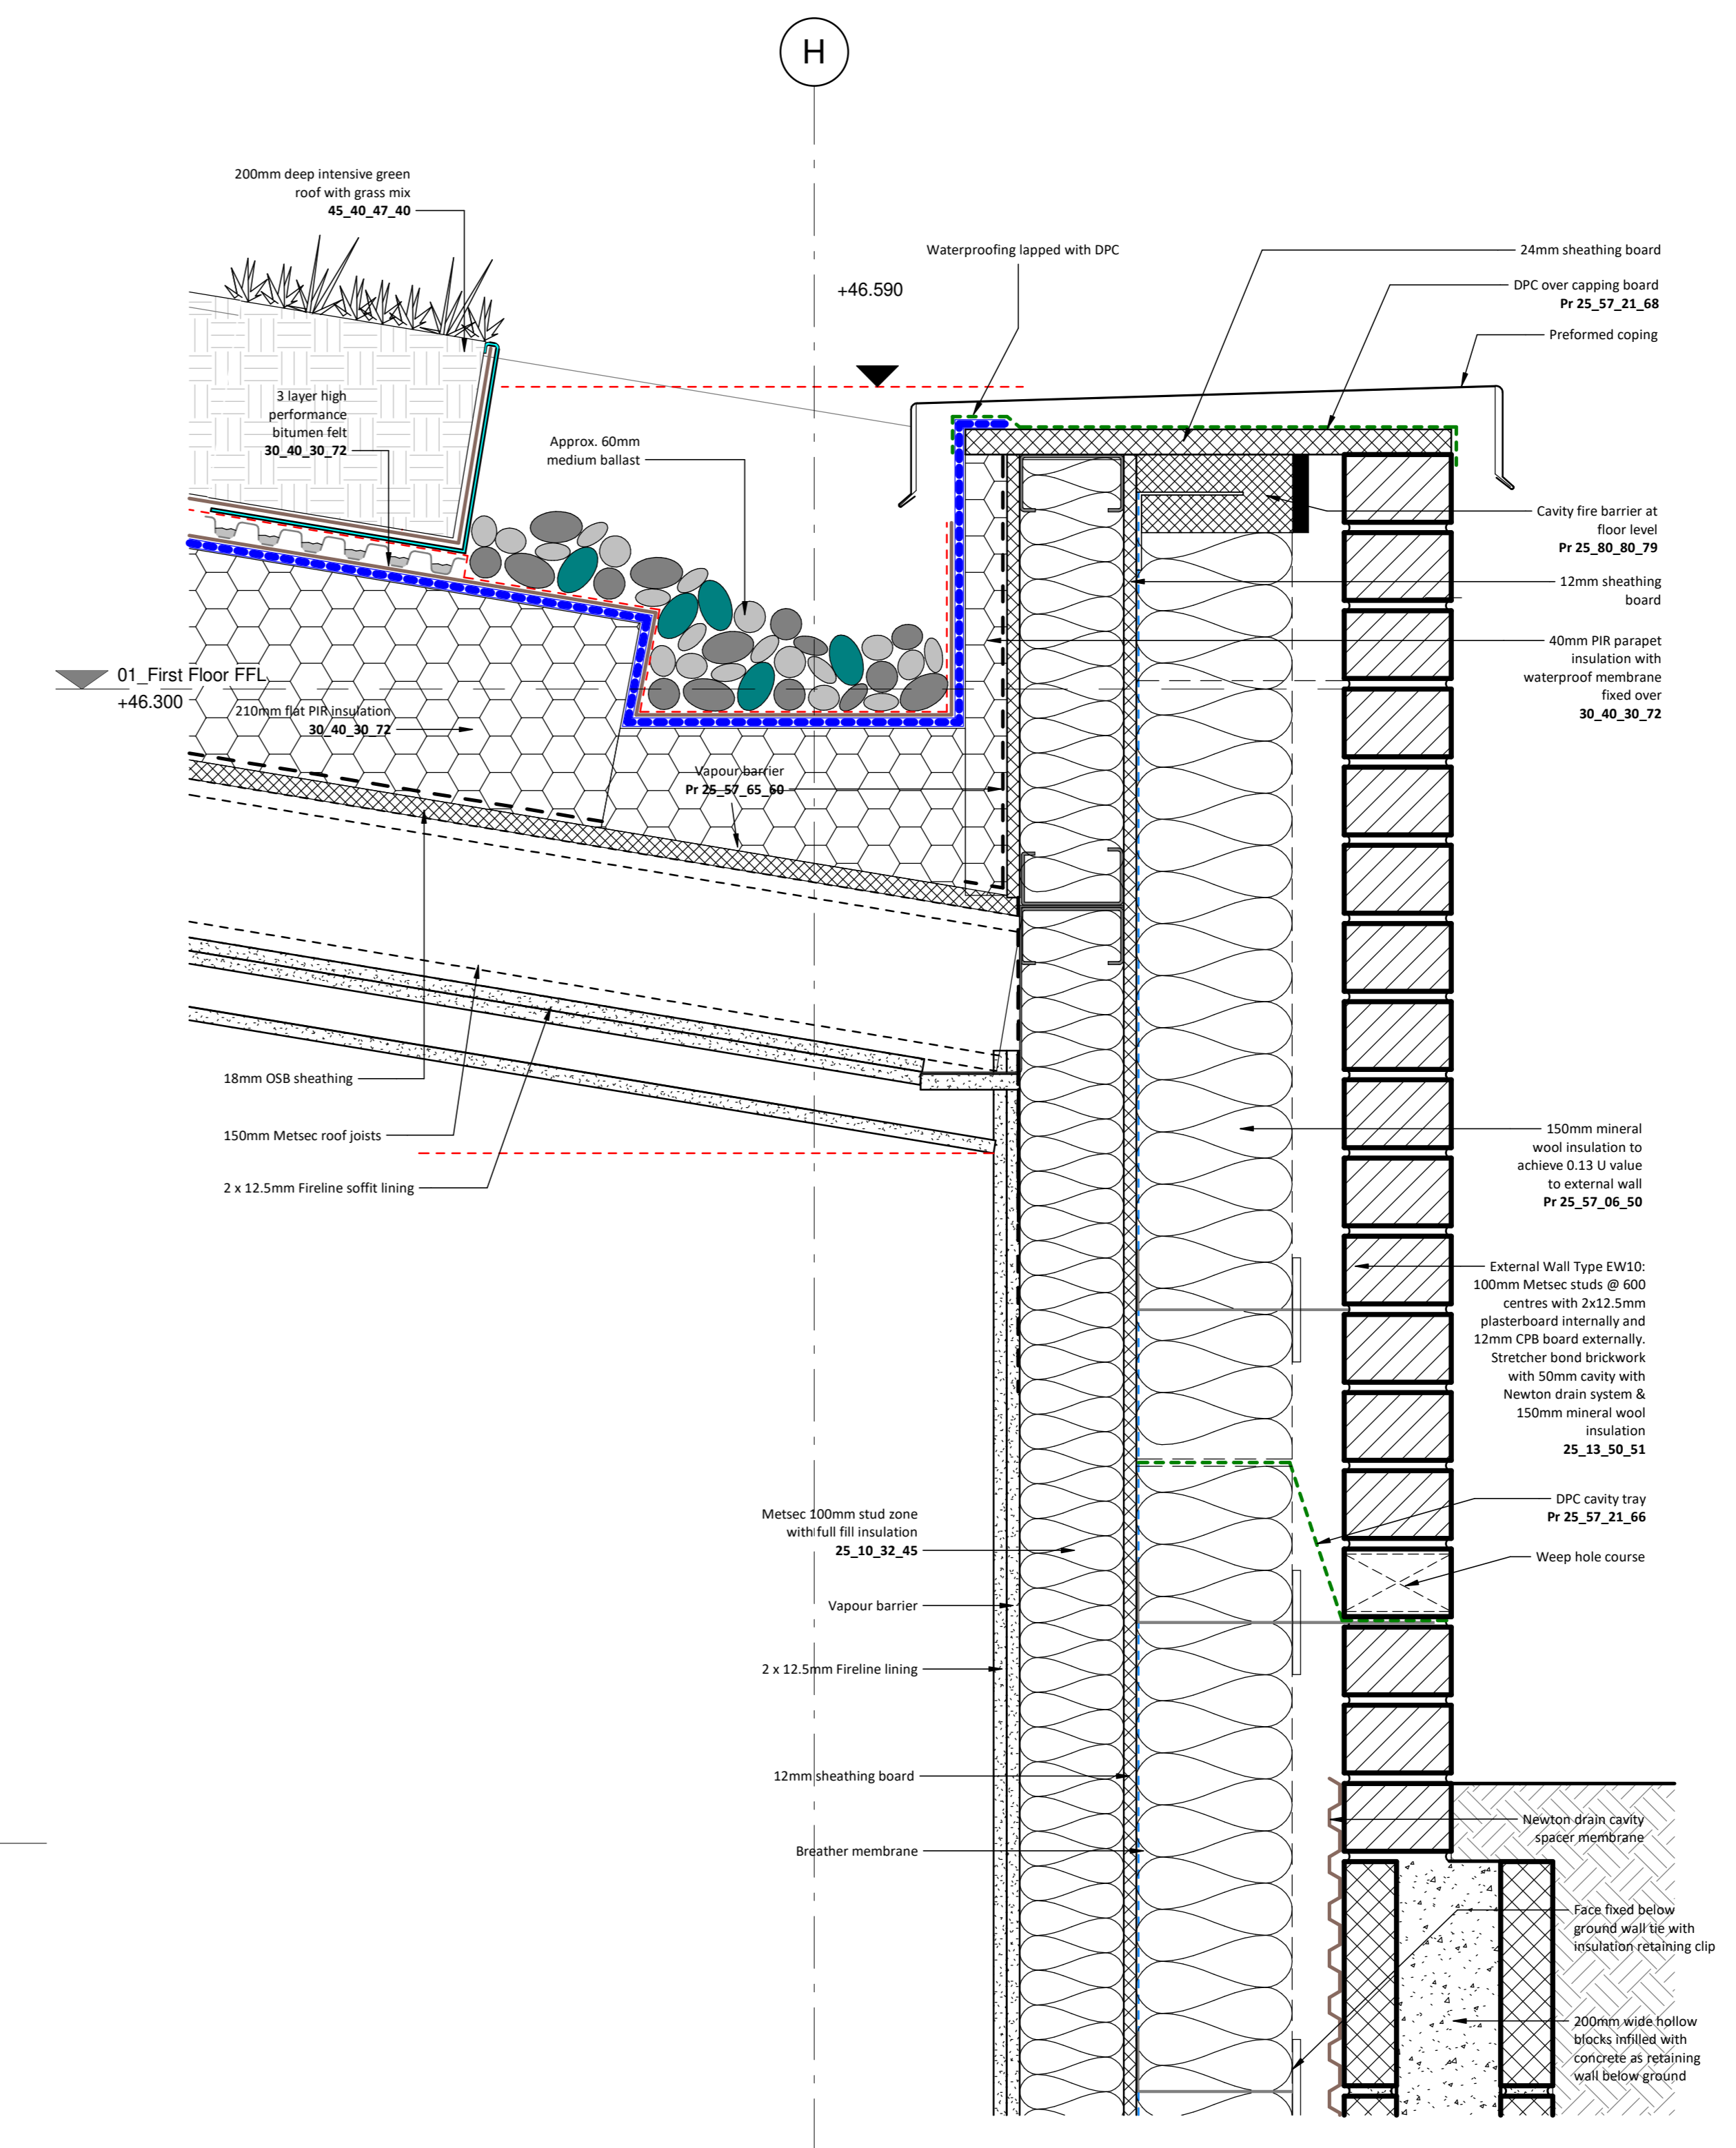

5 Community Room Rear Wall Parapet Detail
1 : 5

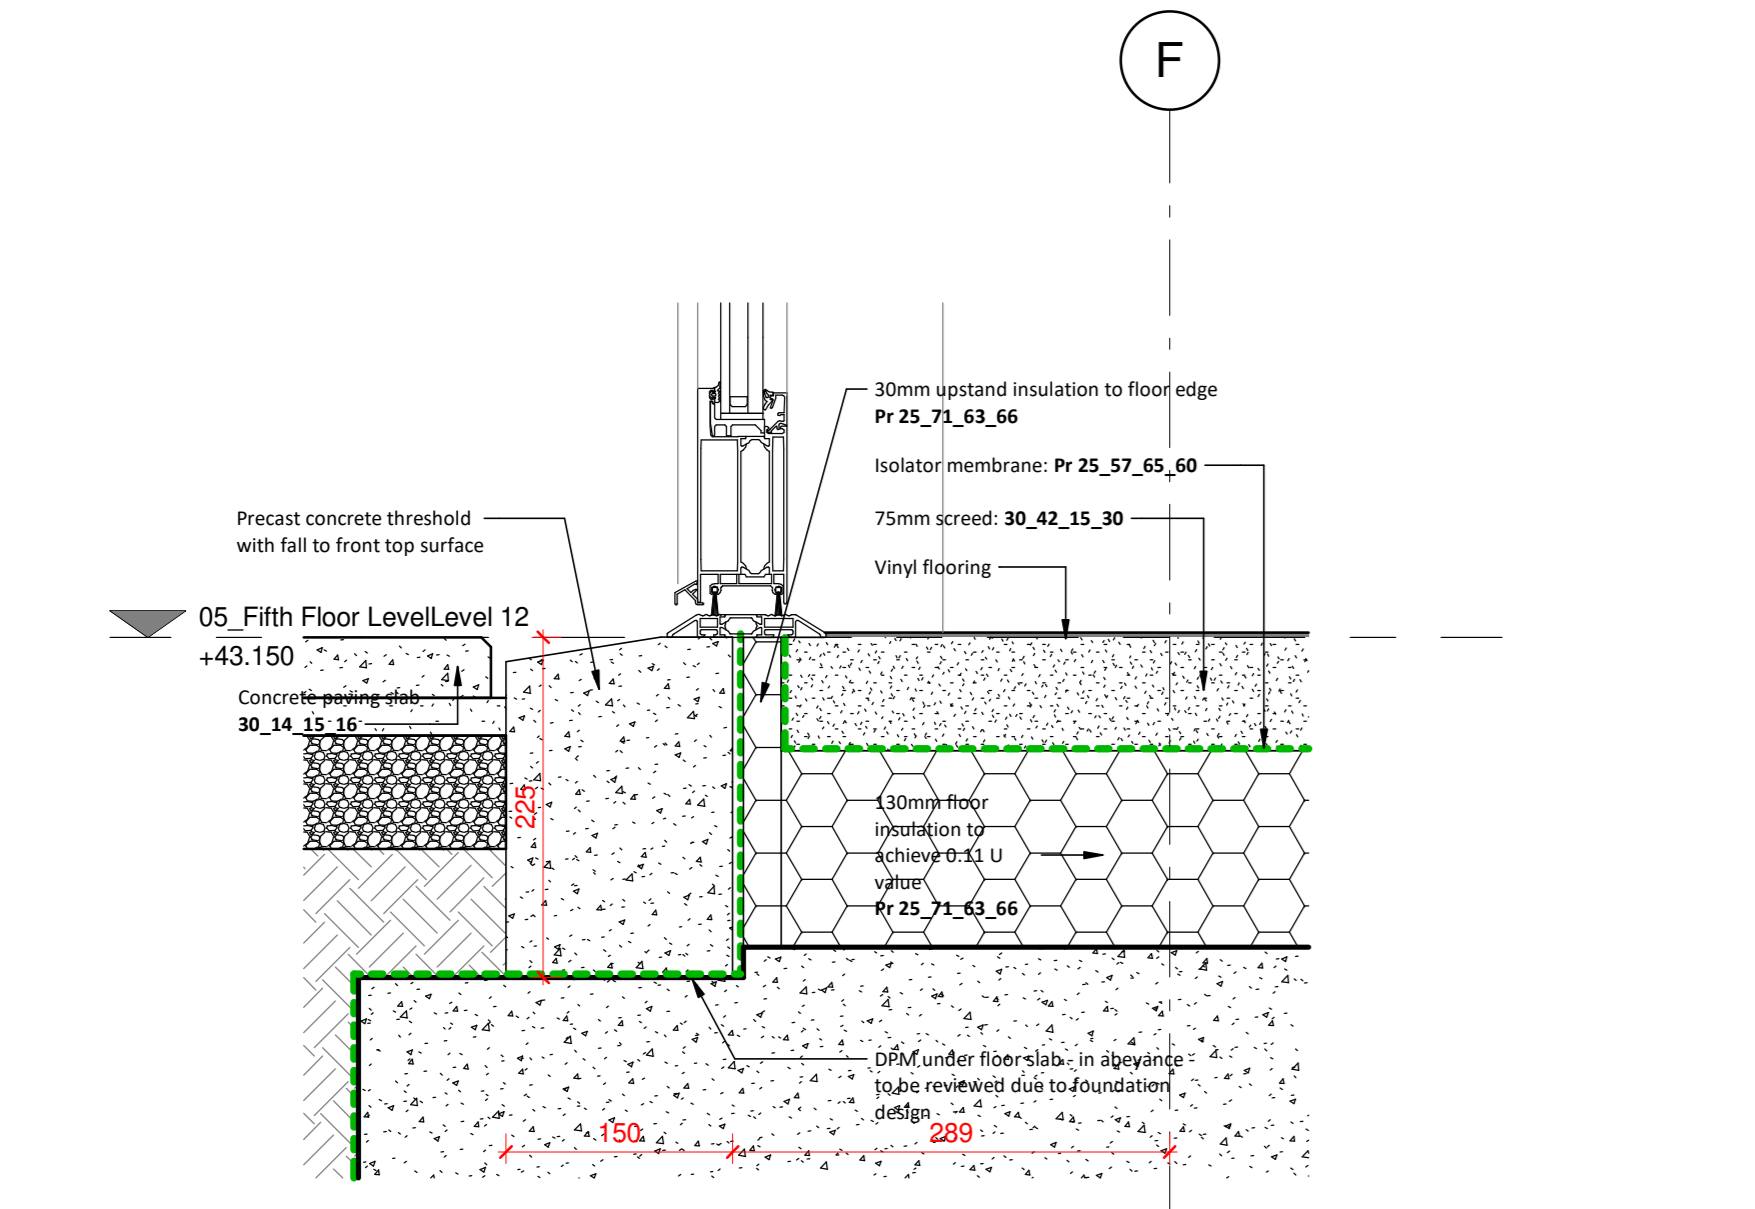

6 Community Room External Door Threshold Detail
1 : 5

REV	DATE	BY	CHECKED	NOTE
P01	22/12/2023	ST	TP	External Details issue with spec cells added

STATUS: SUITABLE FOR COORDINATION
S1 SUITABLE FOR COORDINATION
Wolkes Gray International LLP
Collection House, 1 London Bridge Walk, London SE1 2DQ, United Kingdom
t: +44 (0)20 7940 8400

Camden Hostels Project - Camden Road Site,
248-250 Camden Road, London NW1 9HE
Camden External Details - External
Walls/Roofs Sheet 3

SIZE	SCALE	DRAWN BY	CHECKED BY	FIRST ISSUE DATE
A0	1 : 5	ST	TP	12/14/23

Project Number	Originator	Zone	Level	Type	Room	Number	Revision
123007	WGI	CA	ZZ	DR	A	8817	P01