
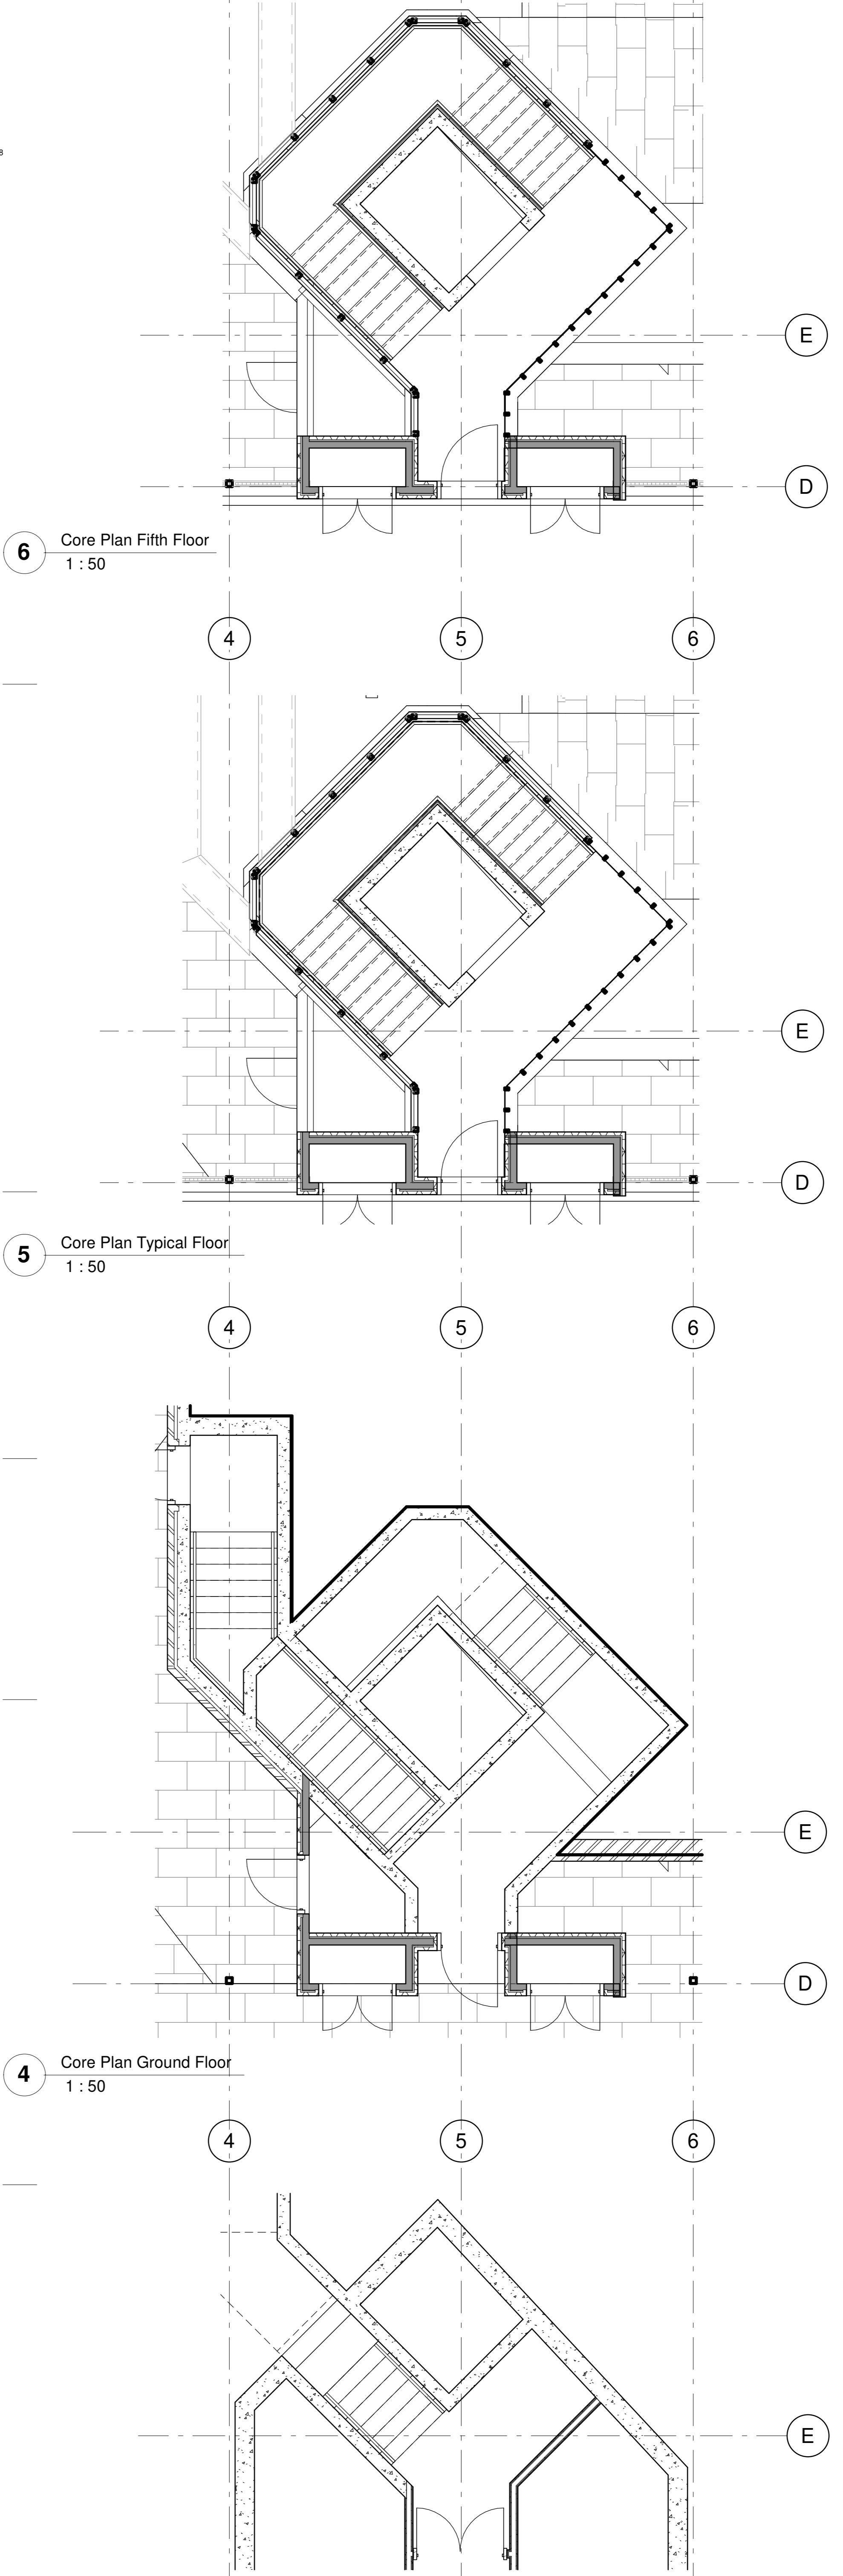
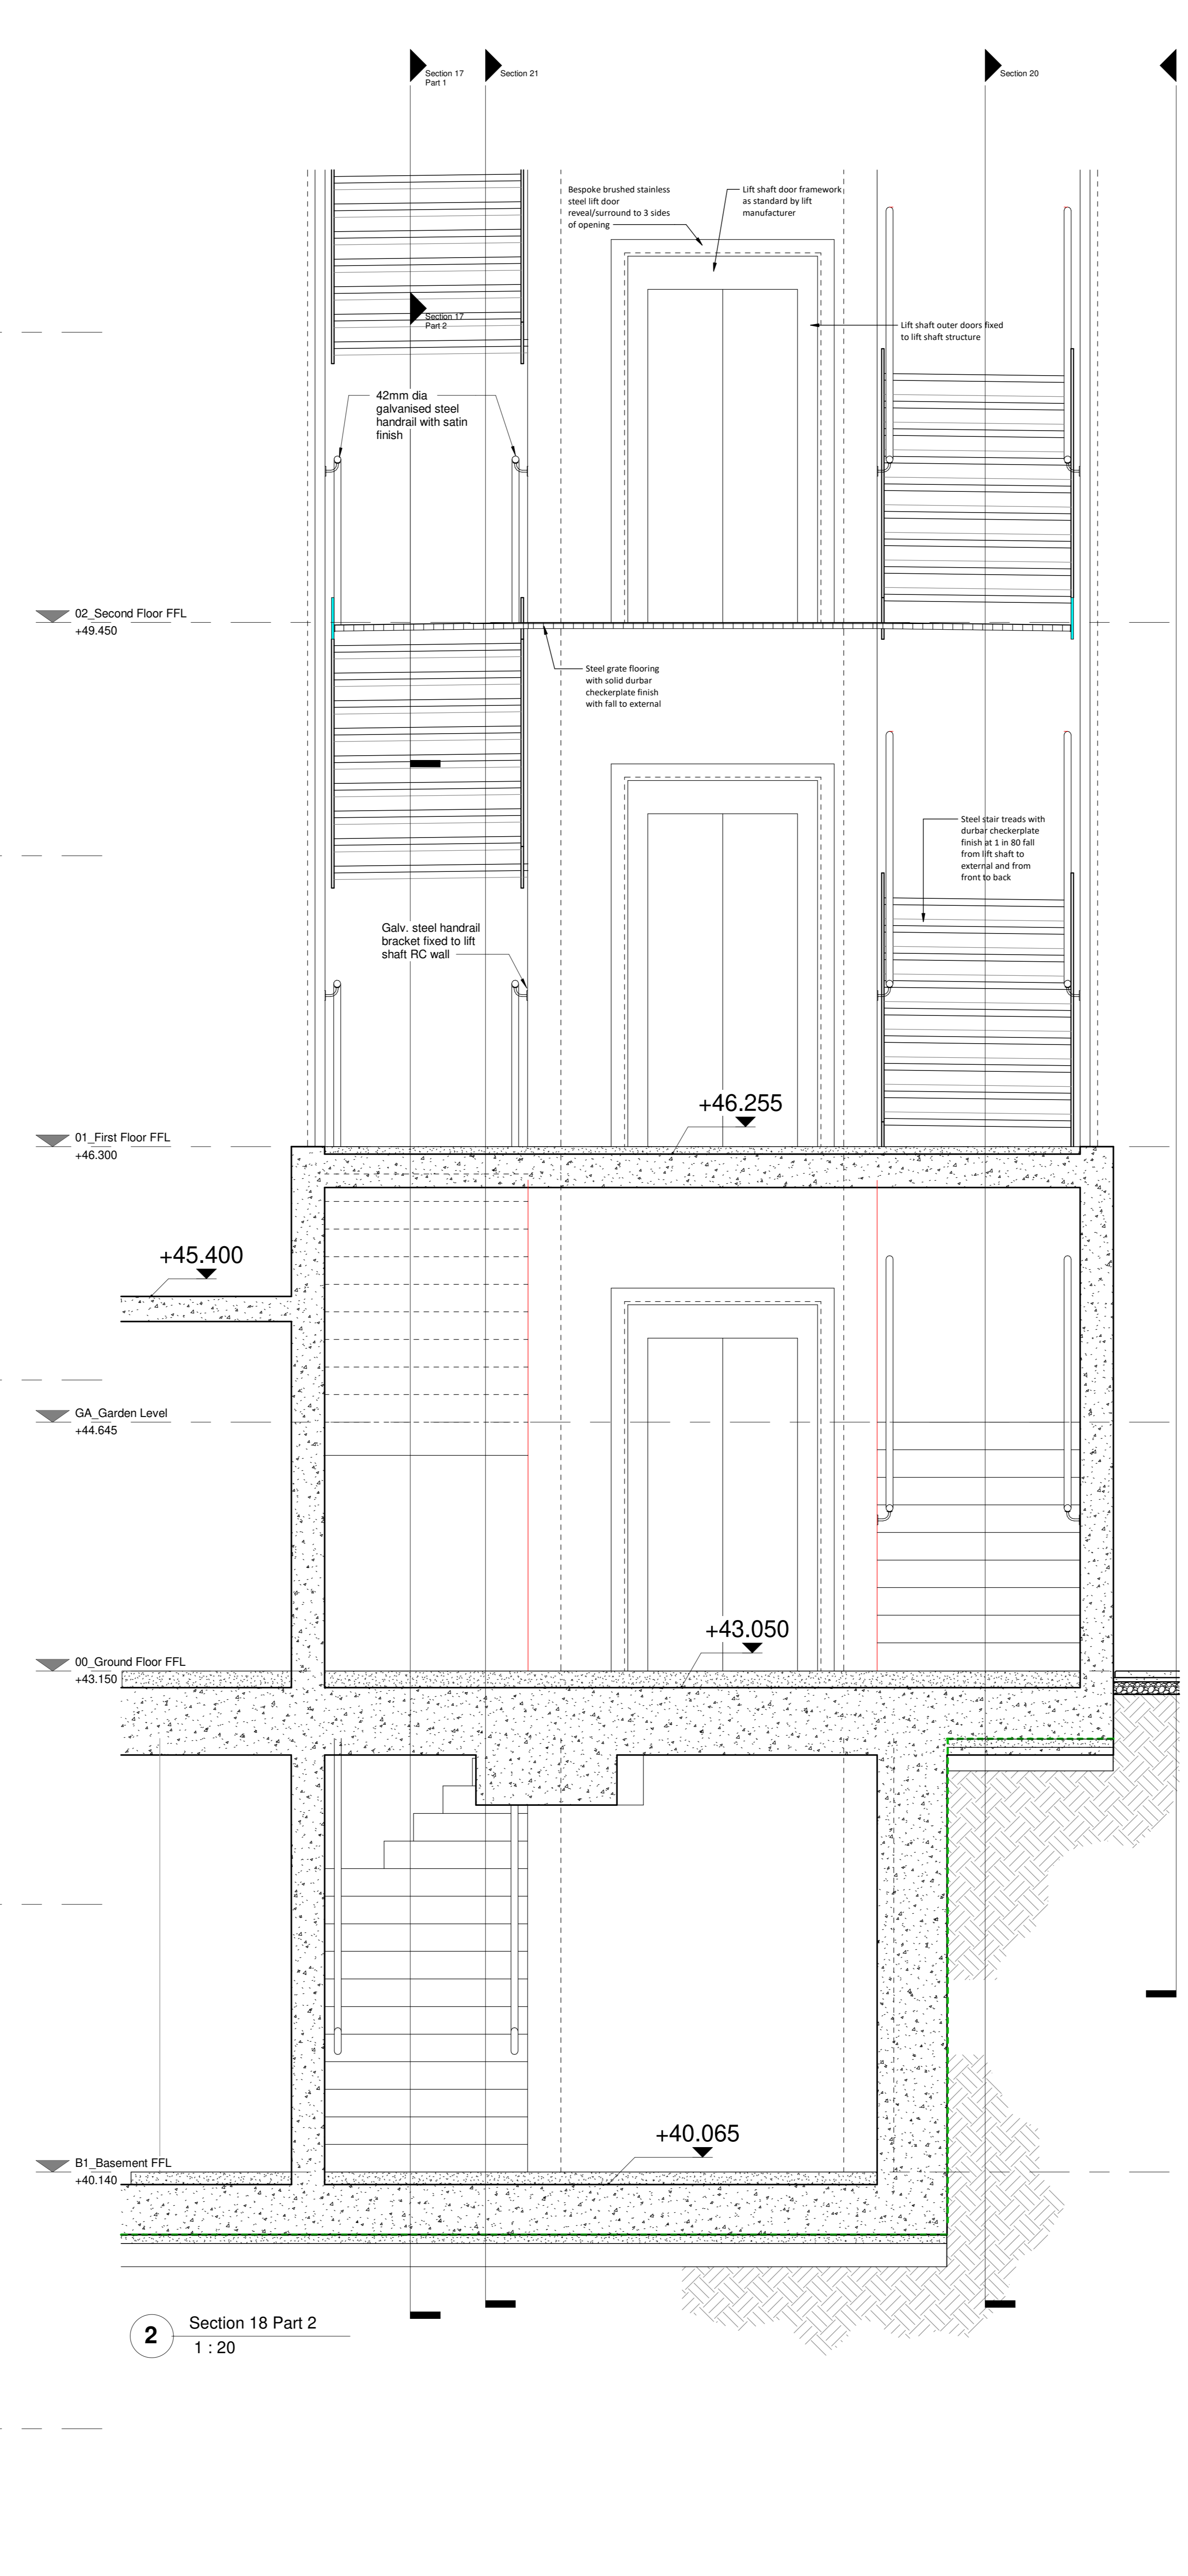


NOTE: DIMENSION SCALE FROM THIS DRAWING. FIGURED DIMENSIONS ONLY ARE TO BE TAKEN FROM THIS DRAWING. ALL DIMENSIONS ARE IN MILLIMETRES UNLESS OTHERWISE STATED. CONTRACTOR TO CHECK AND CONFIRM ALL DIMENSIONS AND SETTING OUT ON SITE. REPORT ANY ERRORS OR OMISSIONS TO WGI.

CURRENT MODEL FILE NAME: Project Template

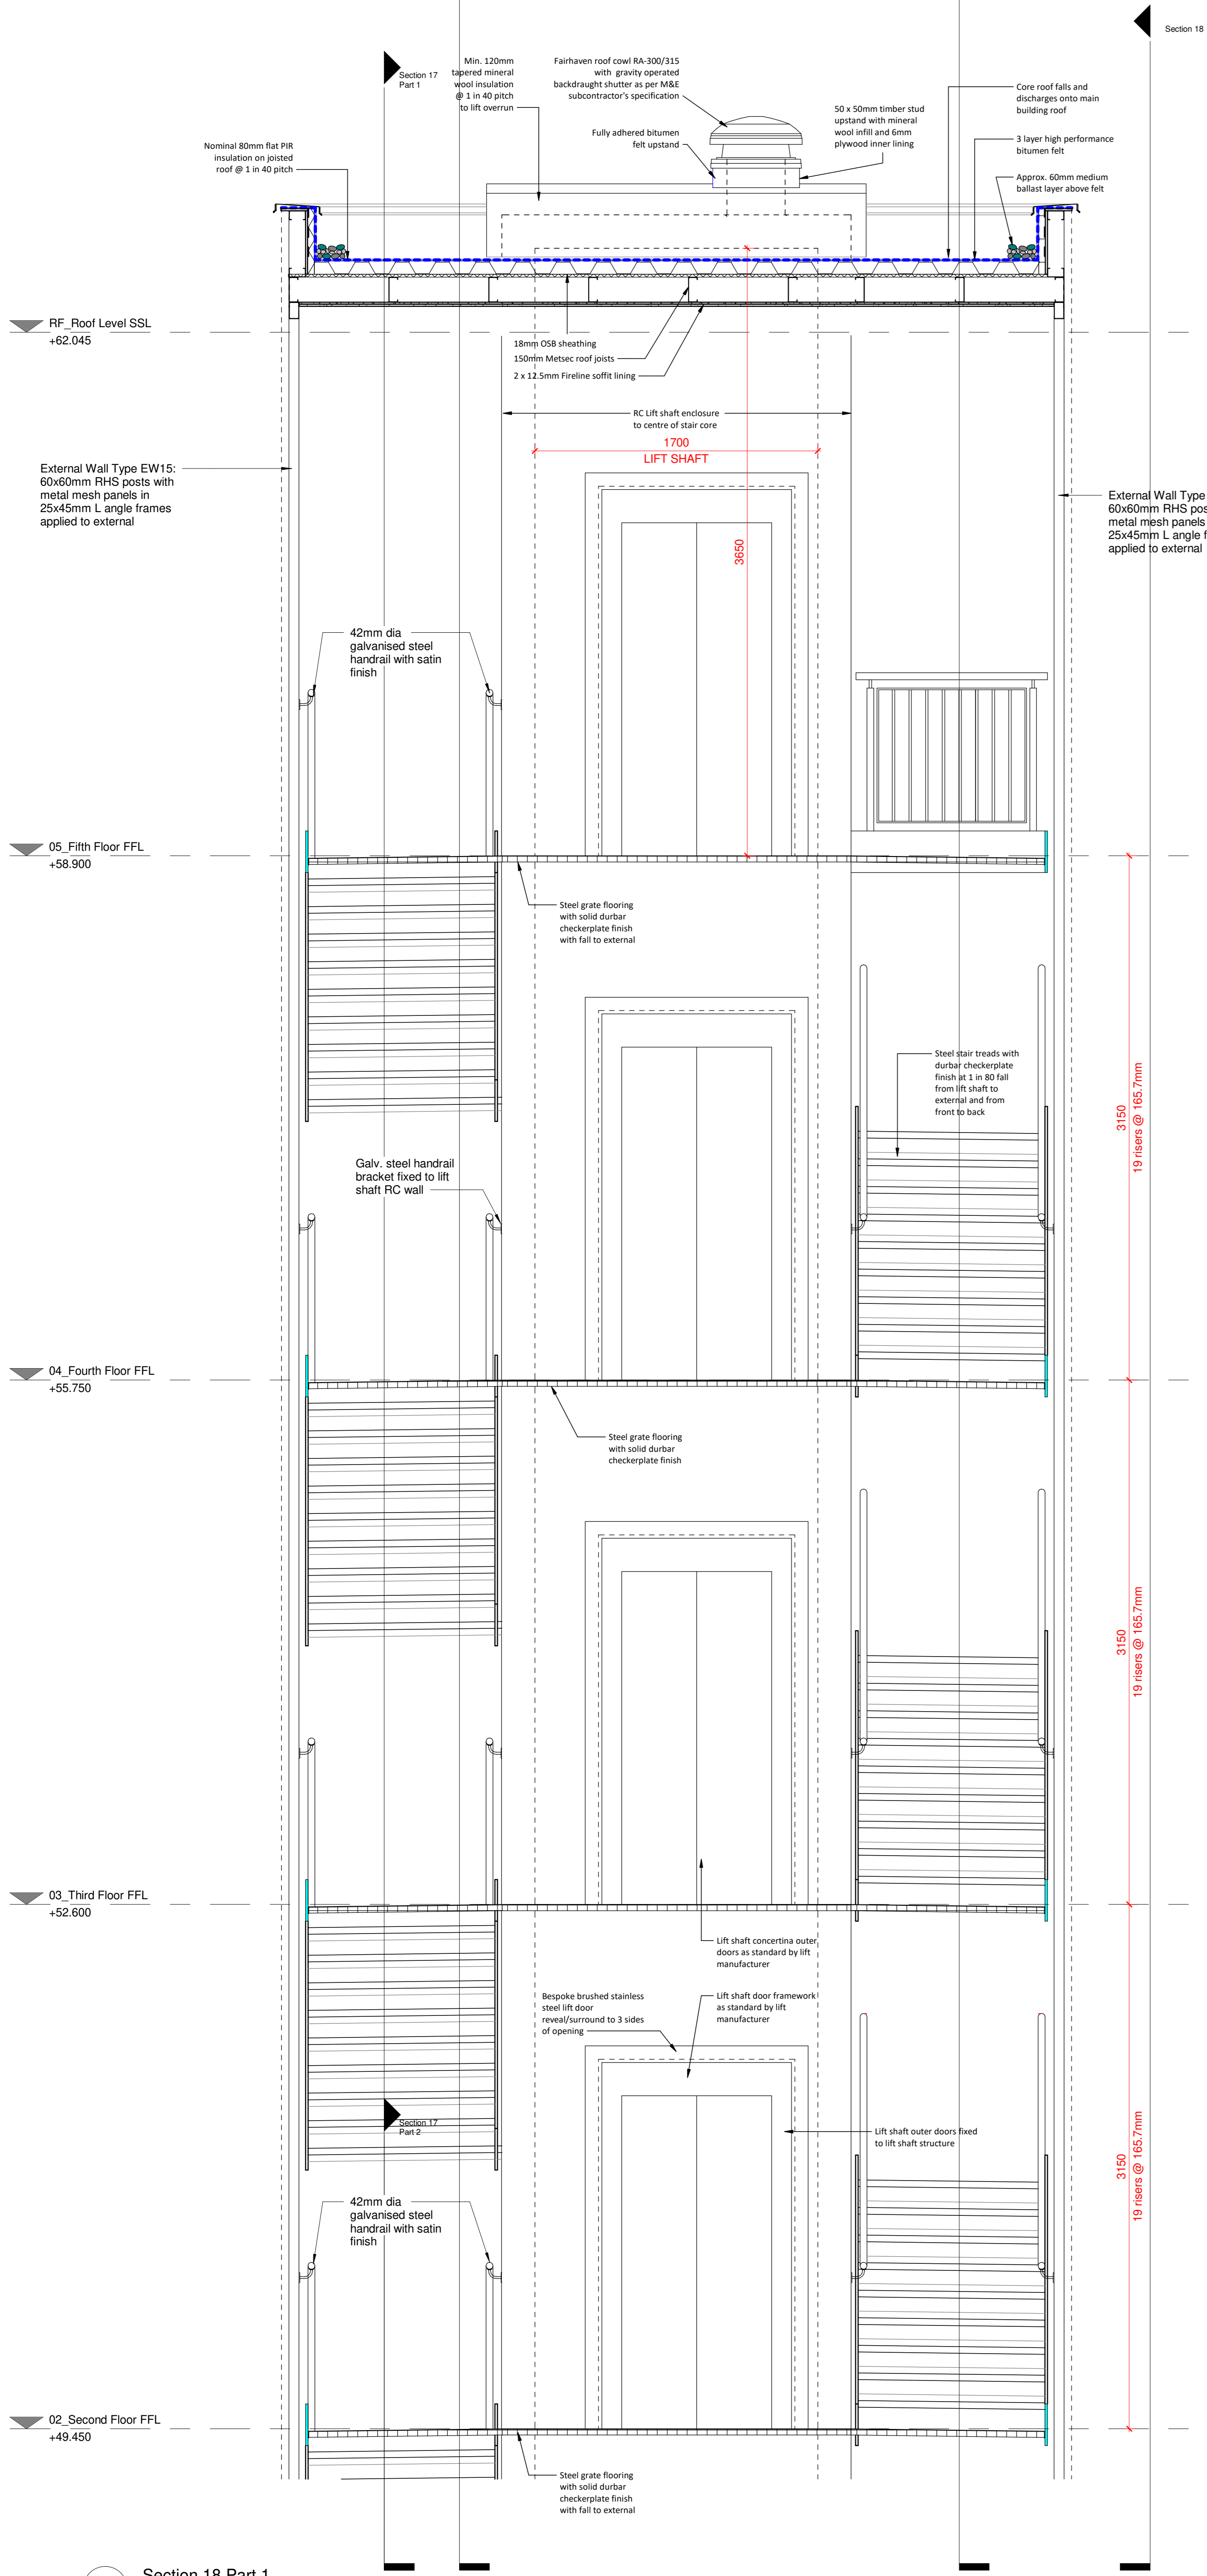

1 Section 18 Part 1 1:20

2 Section 18 Part 2 1:20

3 Core Plan Basement 1:50

4 Core Plan Ground Floor 1:50

5 Core Plan Typical Floor 1:50

6 Core Plan Fifth Floor 1:50

REV	DATE	BY	CHECKED	NOTE
P01	08/12/2023	ST	TP	Camden Stair Core sections initial issue
P02	10/02/2024	ST	TP	Full issue for costing

STATUS: SUITABLE FOR COSTING

D1 SUITABLE FOR COSTING

Wolkins Gray International LLP  
 Colerain House, 3 London Bridge Walk, London SE1 2DQ, United Kingdom  
 T: +44 (0)20 7540 8400

Camden Hostels Project - Camden Road Site,  
 248-250 Camden Road, London NW1 9HE

Courseing Sections - Camden Sheet 5 -  
 Stair/Lift Core

SIZE	SCALE	DRAWN BY	CHECKED BY	FIRST ISSUE DATE
A0	As indicated	ST	TP	05/10/2023

PROJECT NUMBER	ORGANISATION	DATE	LEVEL	TITLE	REVISION
123007	WGI	CA	ZZ	DR	A 2454   P02