




1 Typical Argeton Parapet Section
1:5

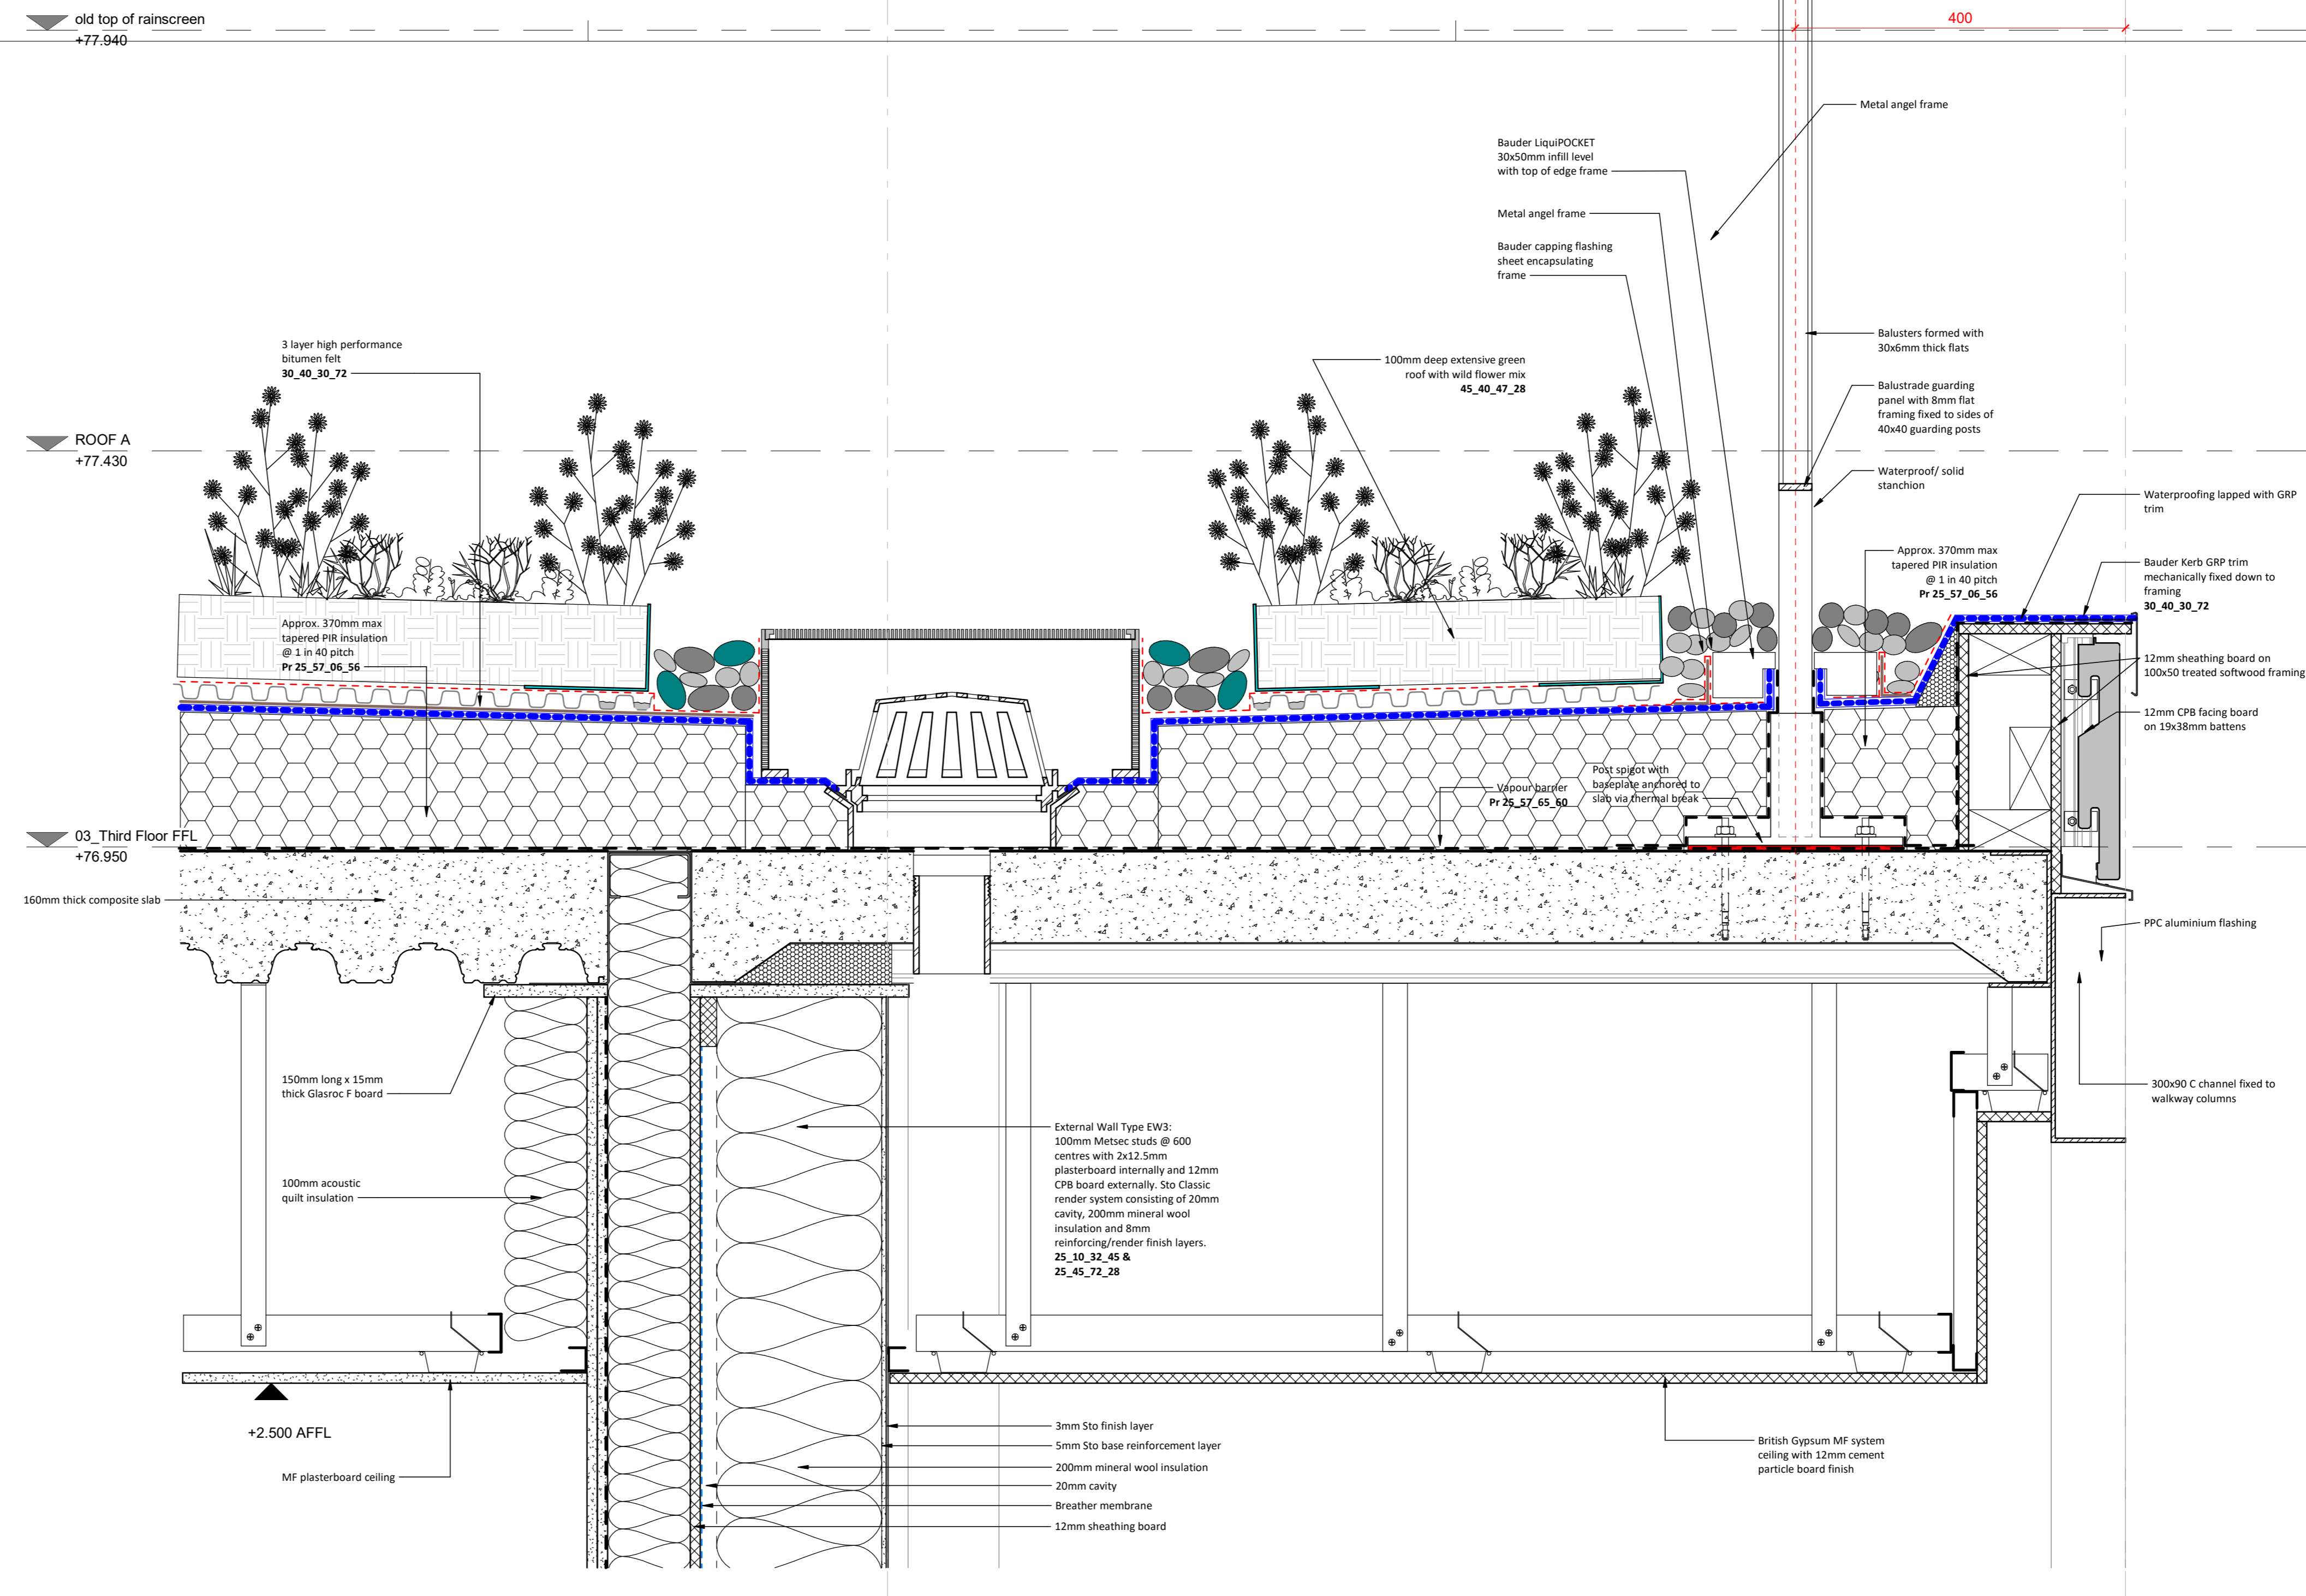

3 Typical Walkway/Sto Roof Section
1:5

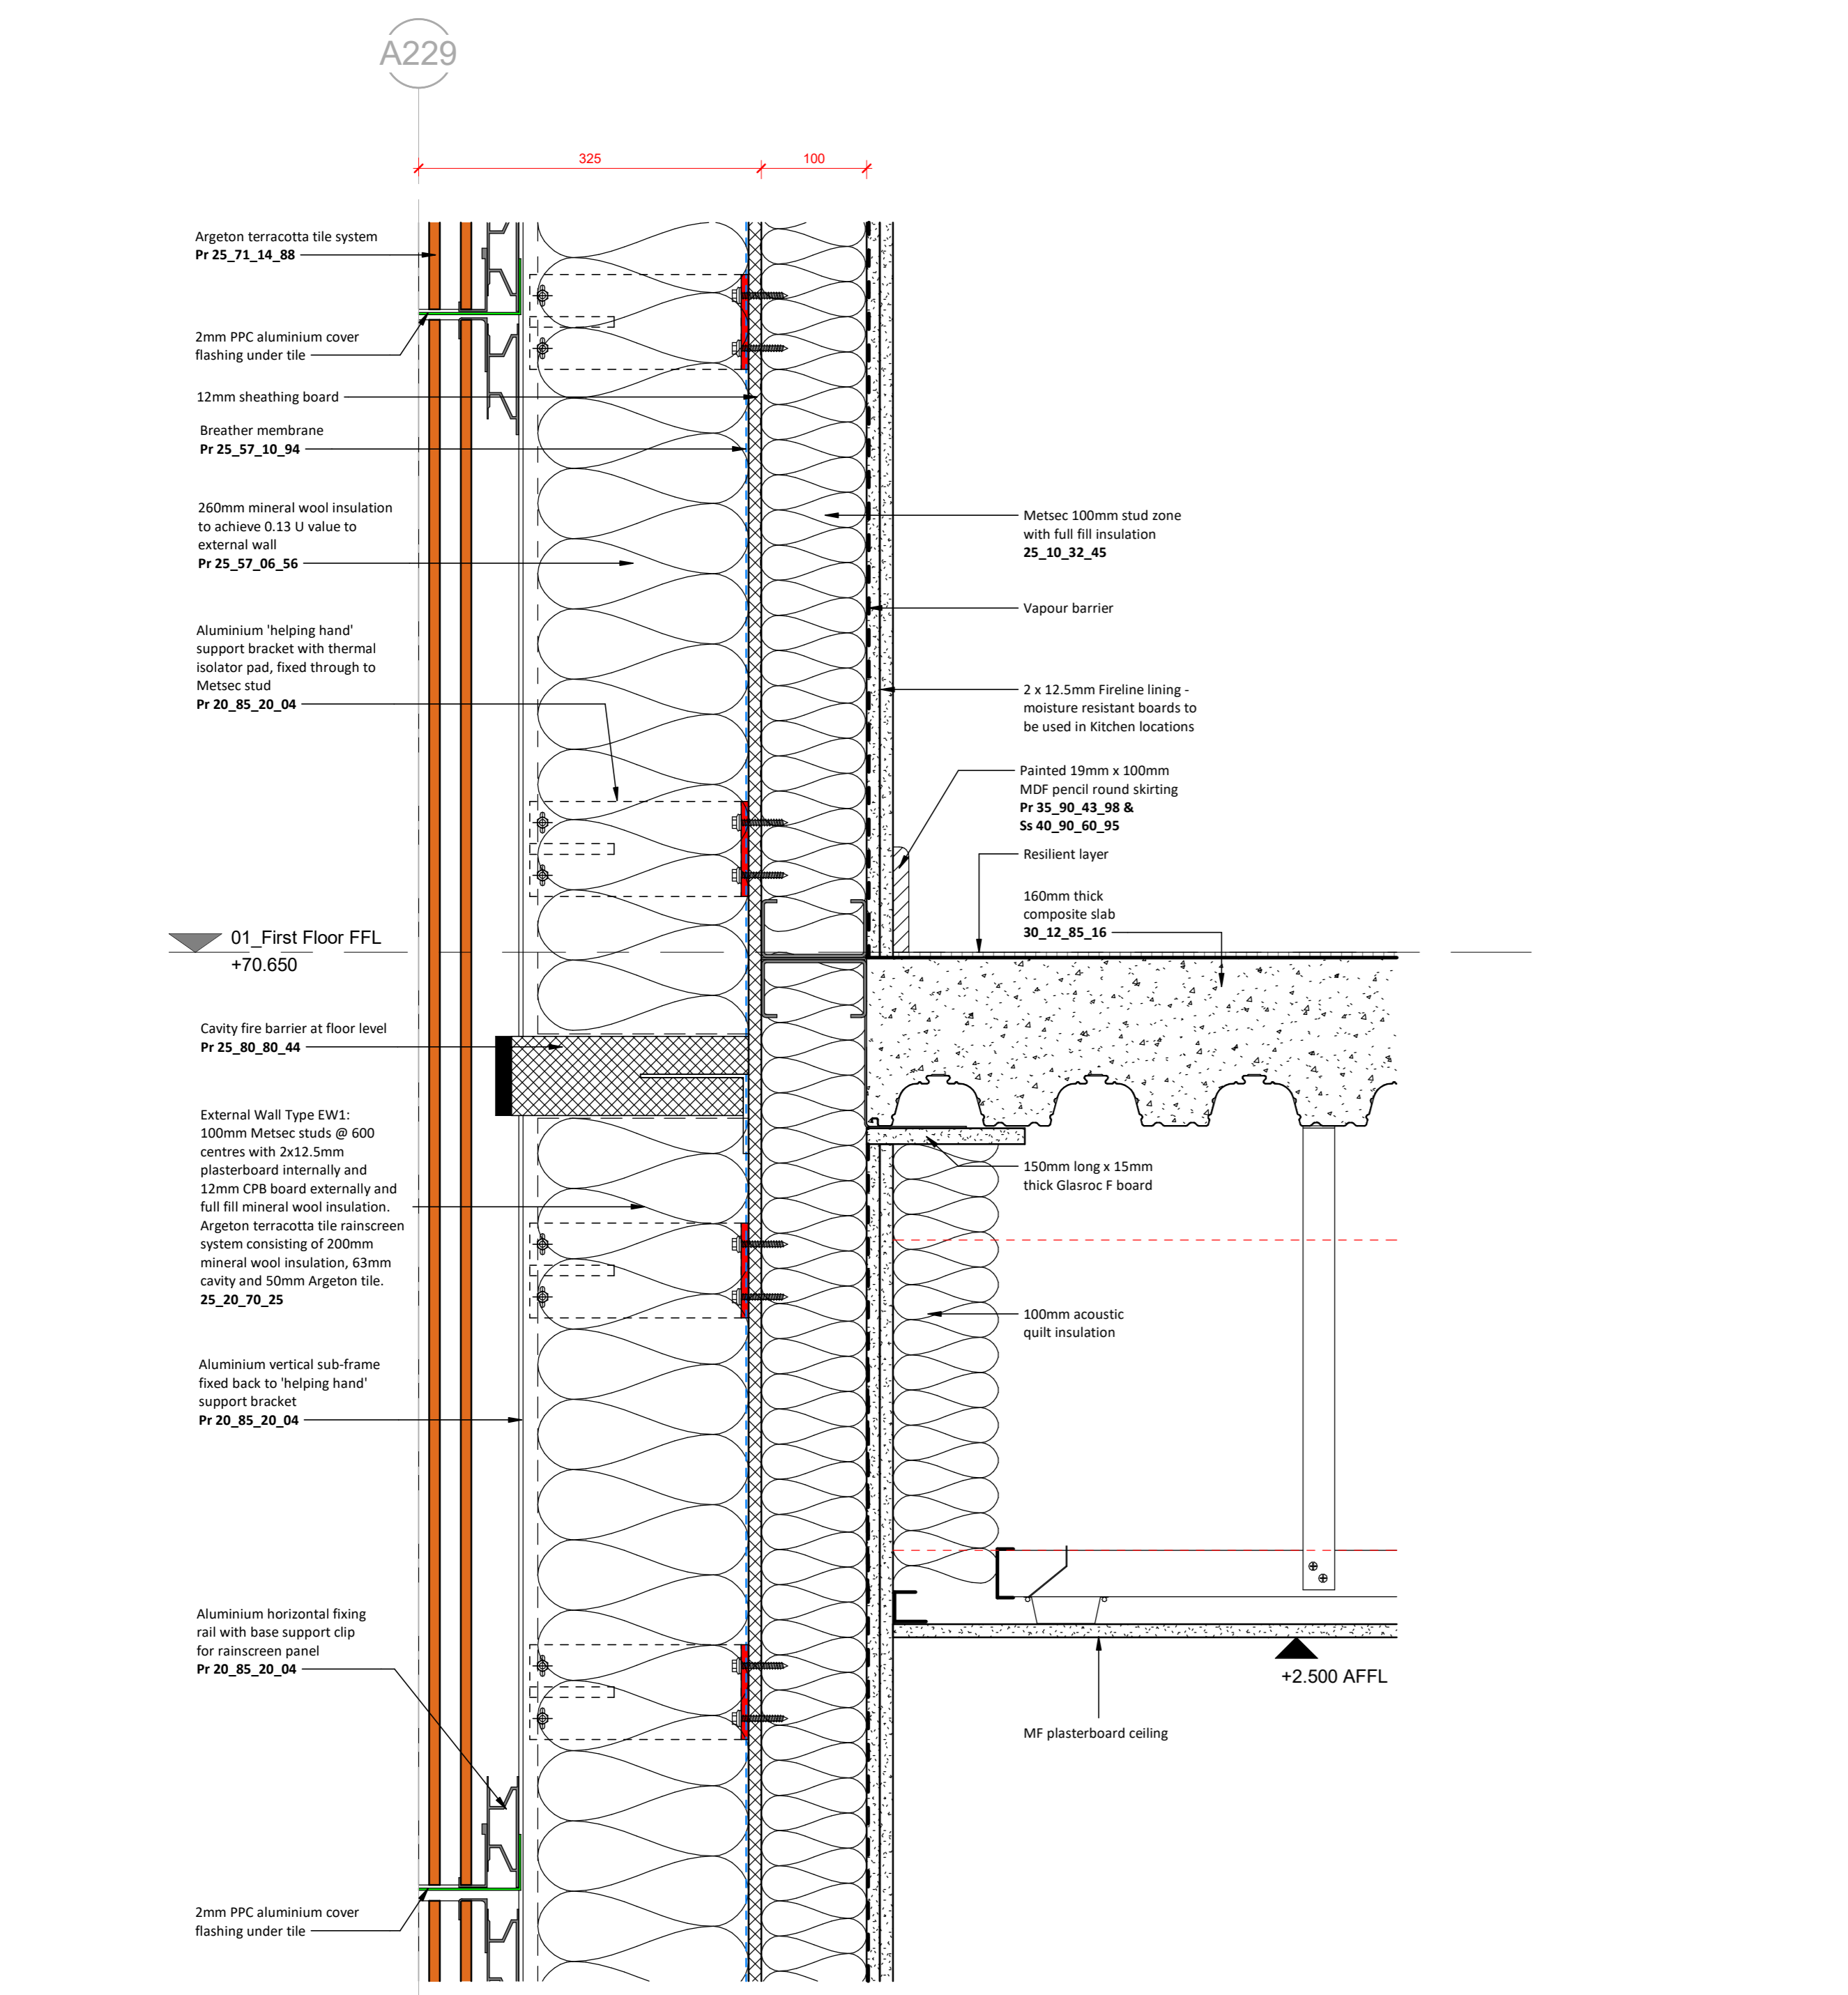

2 Typical Argeton Floor Section
1:5

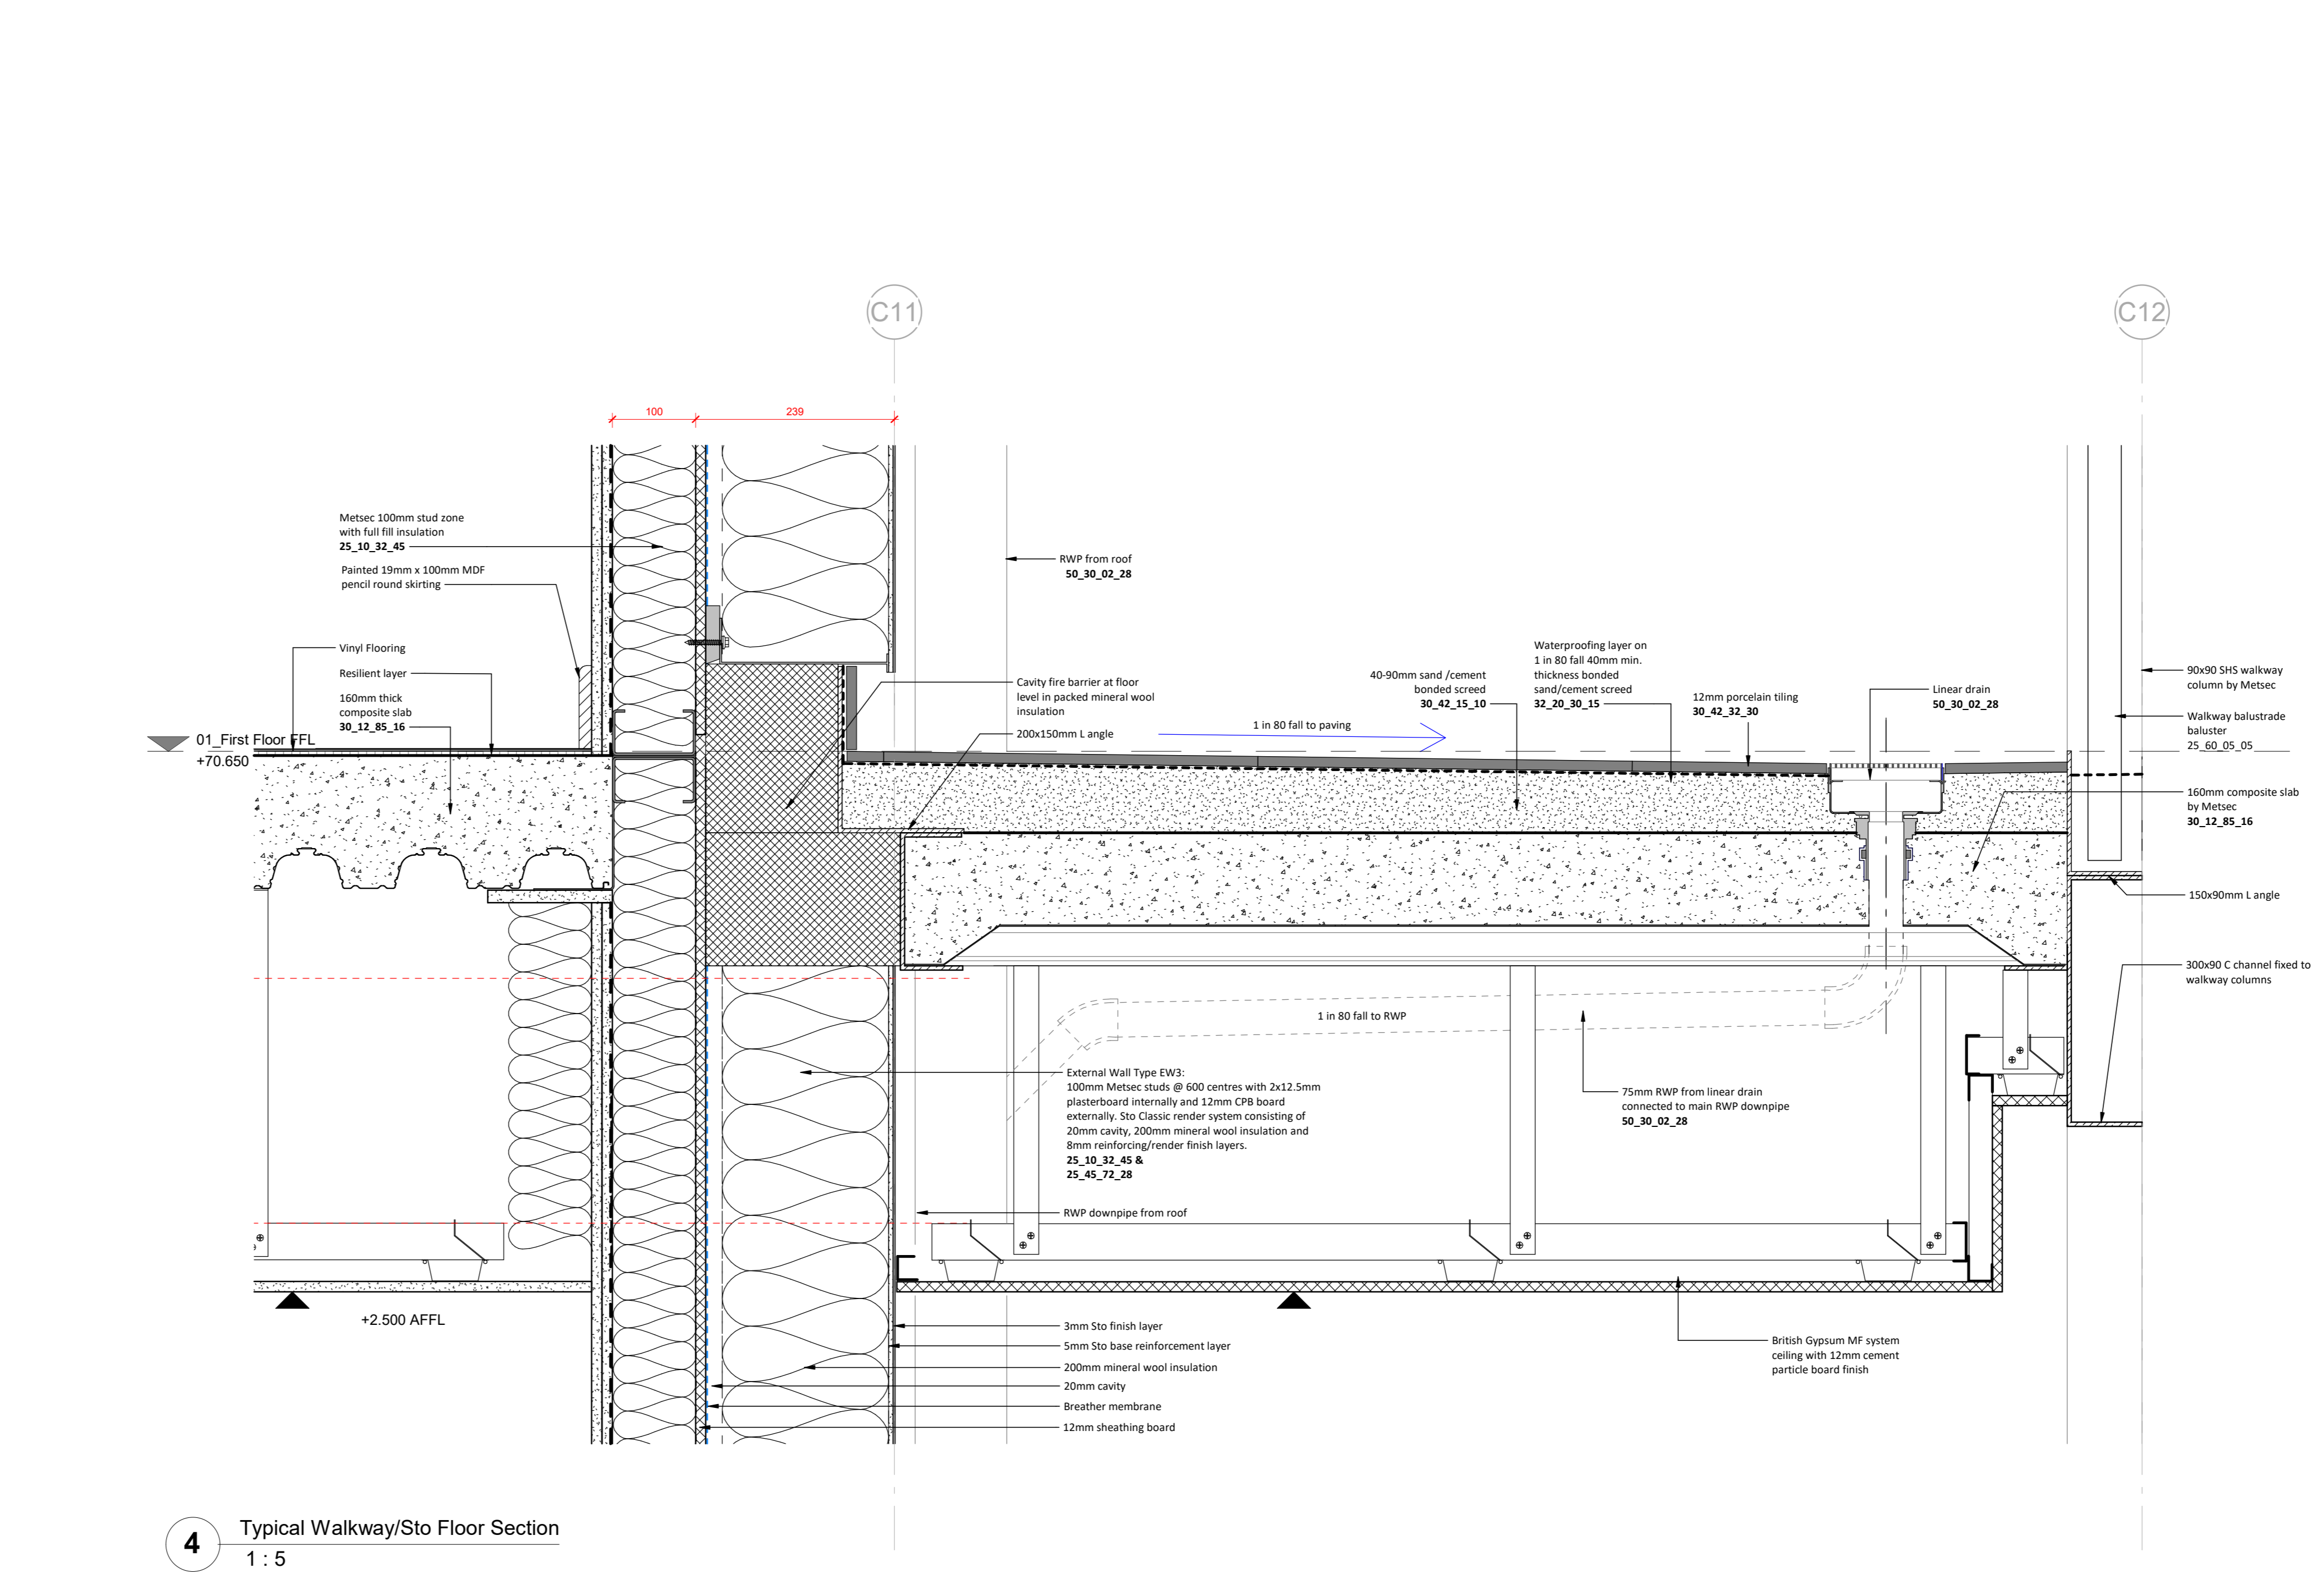

4 Typical Walkway/Sto Floor Section
1:5

NOTE: DIMENSION SCALE FROM THIS DRAWING. FIGURED DIMENSIONS ONLY ARE TO BE TAKEN FROM THIS DRAWING. ALL DIMENSIONS ARE IN MILLIMETRES UNLESS OTHERWISE STATED. CONTRACTOR TO CHECK AND CONFIRM ALL DIMENSIONS AND SETTING OUT ON SITE. REPORT ANY ERRORS OR OMISSIONS TO WGI.
CURRENT MODEL FILE NAME: Project Template

REV	DATE	BY	CHECKED	NOTE
P01	22-12-2023	ST	TP	External Details Issue with spec refs added
P02	19-04-2024	ST	TP	Issued for Costings
P03	09-04-2024	TP	TP	Boulder patch pocket detail added
REV	DATE	BY	CHECKED	NOTE

STATUS	SUITABILITY DESCRIPTION
D1	SUITABLE FOR COSTING

Workins Gray International LLP
 Colchester House, 1 London Bridge Walk, London SE1 1DQ, United Kingdom
 t: +44 (0)20 7540 8400
 Camden Hostels Project - Chester Road Site,
 2 Chester Road, London N19 5BP
Chester External Details - External Walls/Roofs Sheet 1

PROJECT NUMBER	ORIGINATOR	ZONE	FLOOR	TYP	RISK	NUMBER	REVISION
123007	WGI	CH	ZZ	DR	A	8811	P03