




NOTE:
DIMET SCALE FROM THIS DRAWING. FIGURED DIMENSIONS ONLY ARE TO BE TAKEN FROM THIS DRAWING. ALL DIMENSIONS ARE IN MILLIMETRES UNLESS OTHERWISE STATED.
CONTRACTOR TO CHECK AND CONFIRM ALL DIMENSIONS AND SETTING OUT ON SITE. REPORT ANY ERRORS OR OMISSIONS TO WGI.
CURRENT MODEL FILE NAME: Project Template

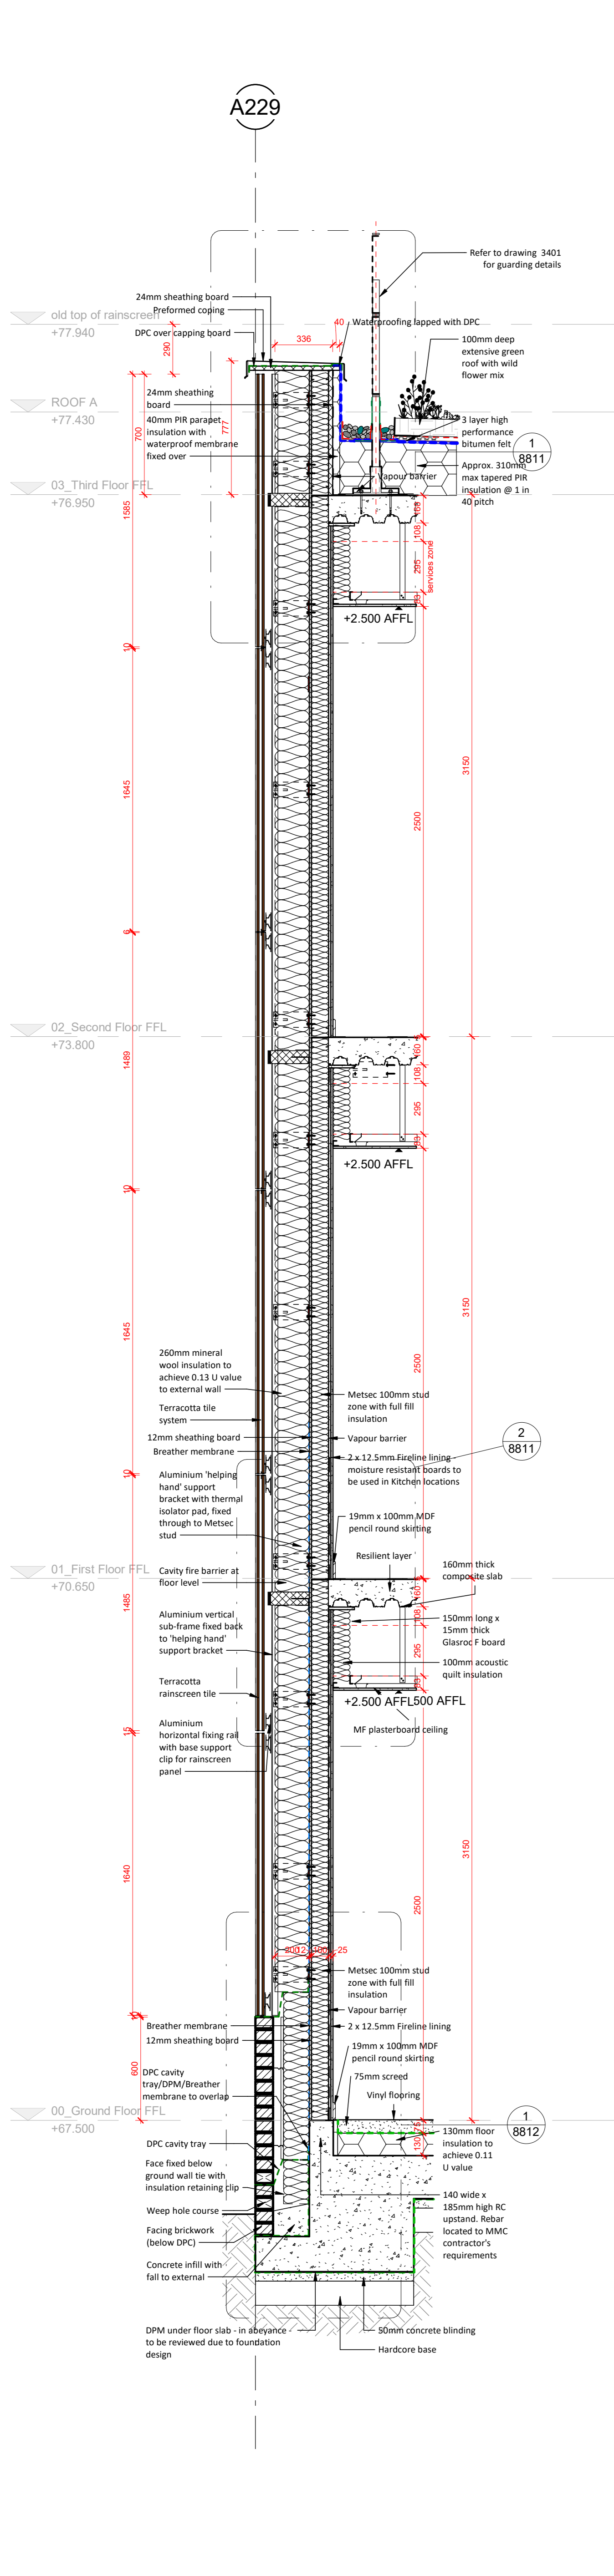

1 Section 1 - Callout 1
1 : 20

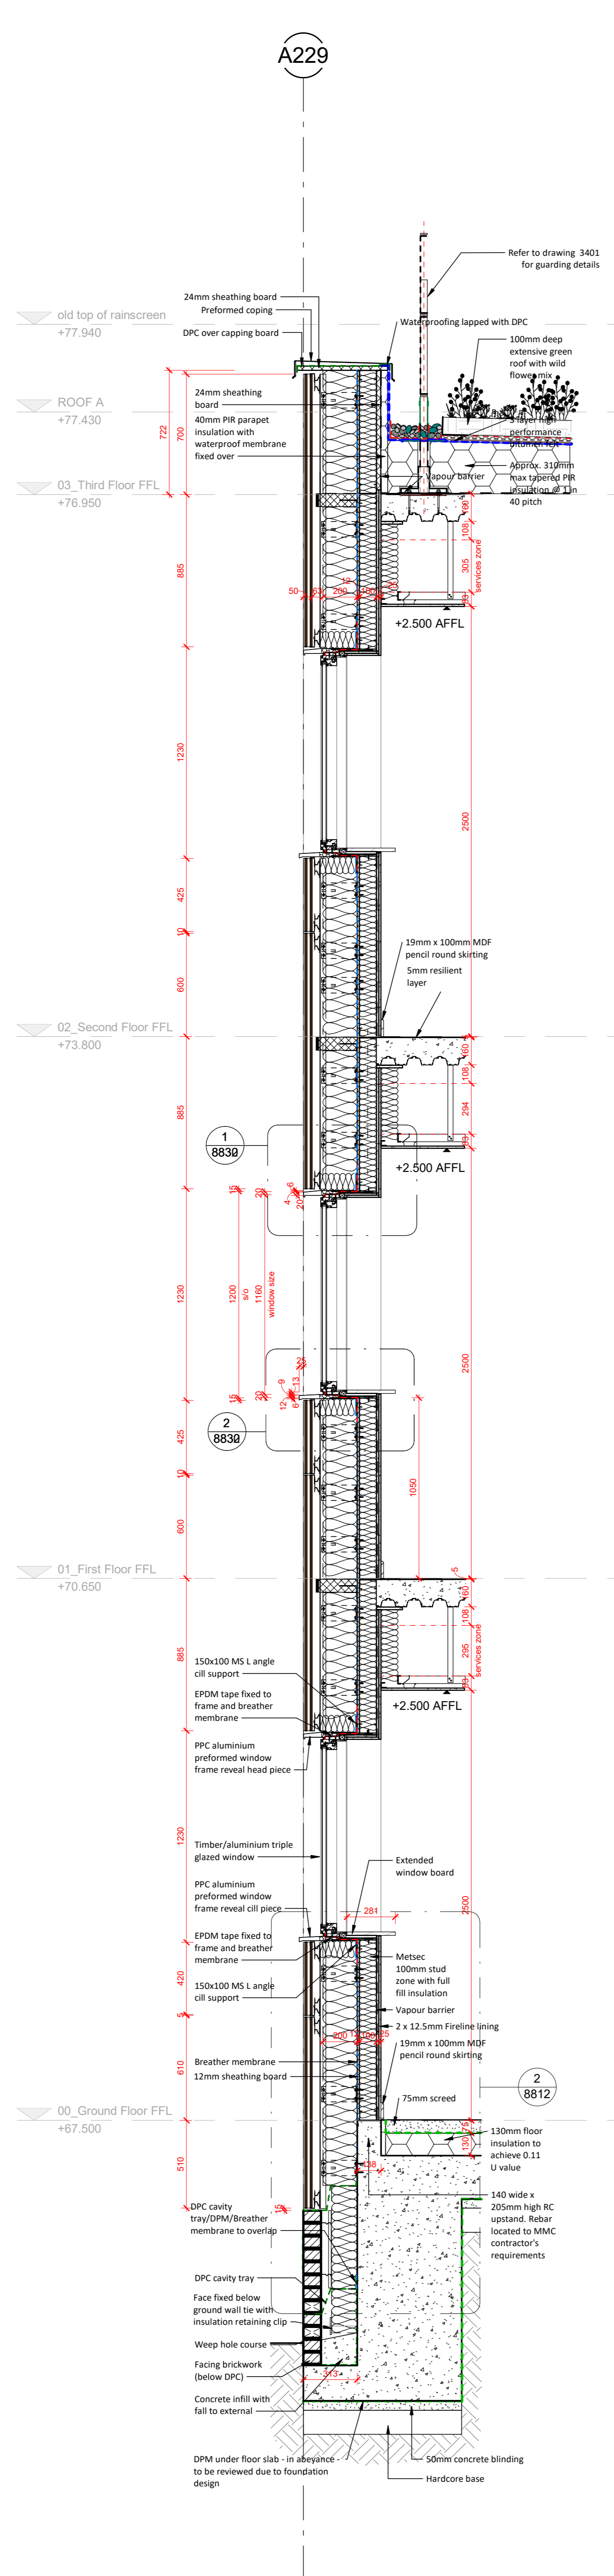

2 Section 2 - Callout 1
1 : 20

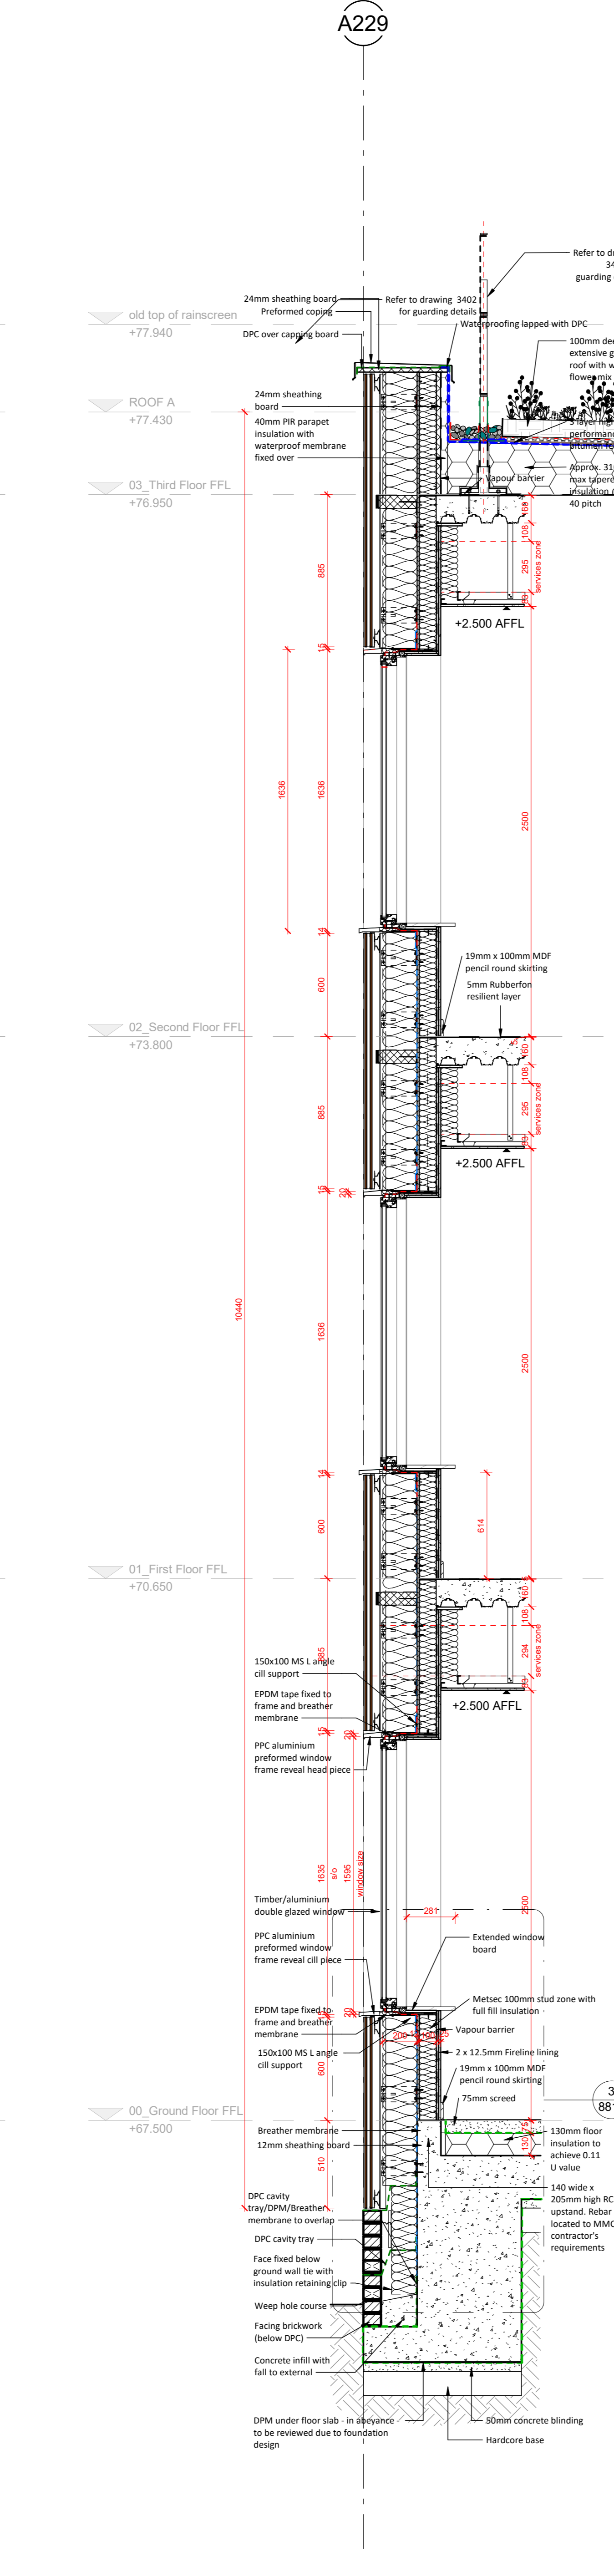

3 Section 5 - Callout 1
1 : 20

PO1	03-11-2023	ST	TP	GA & Counting Sections INITIAL issue
PO2	19-01-2024	ST	TP	Issued for Counting
PO3	05-02-2024	TP	TP	Roof edge protection added
REV	DATE	BY	CHECKED	NOTE

STATUS: SUITABLE FOR COSTING
D1 SUITABLE FOR COSTING
Wolking Gray International LLP
Collectors House, 1 London Bridge Walk, London SE1 1DQ, United Kingdom
t: +44 (0)20 7540 8400
Camden Hostels Project - Chester Road Site,
2 Chester Road, London N19 5BP
Chester Road - Counting Sections - Sheet 1

SIZE	SCALE	DRAWN BY	CHECKED BY	FIRST ISSUE DATE
A0	1:20	ST	TP	04/10/2023
PROJECT NO.	ORIGINATOR	ZONE	LEVEL	TYPE
123007	WGI	CH	ZZ	DR A
				2400 P03