




NOTE:
 DIMENSION SCALE FROM THIS DRAWING. FIGURED DIMENSIONS
 ONLY ARE TO BE TAKEN FROM THIS DRAWING. ALL
 DIMENSIONS ARE IN MILLIMETRES UNLESS OTHERWISE
 STATED.
 CONTRACTOR TO CHECK AND CONFIRM ALL DIMENSIONS AND
 SETTING OUT ON SITE. REPORT ANY ERRORS OR OMISSIONS
 TO WGI.
 CURRENT MODEL FILE NAME: Project Template

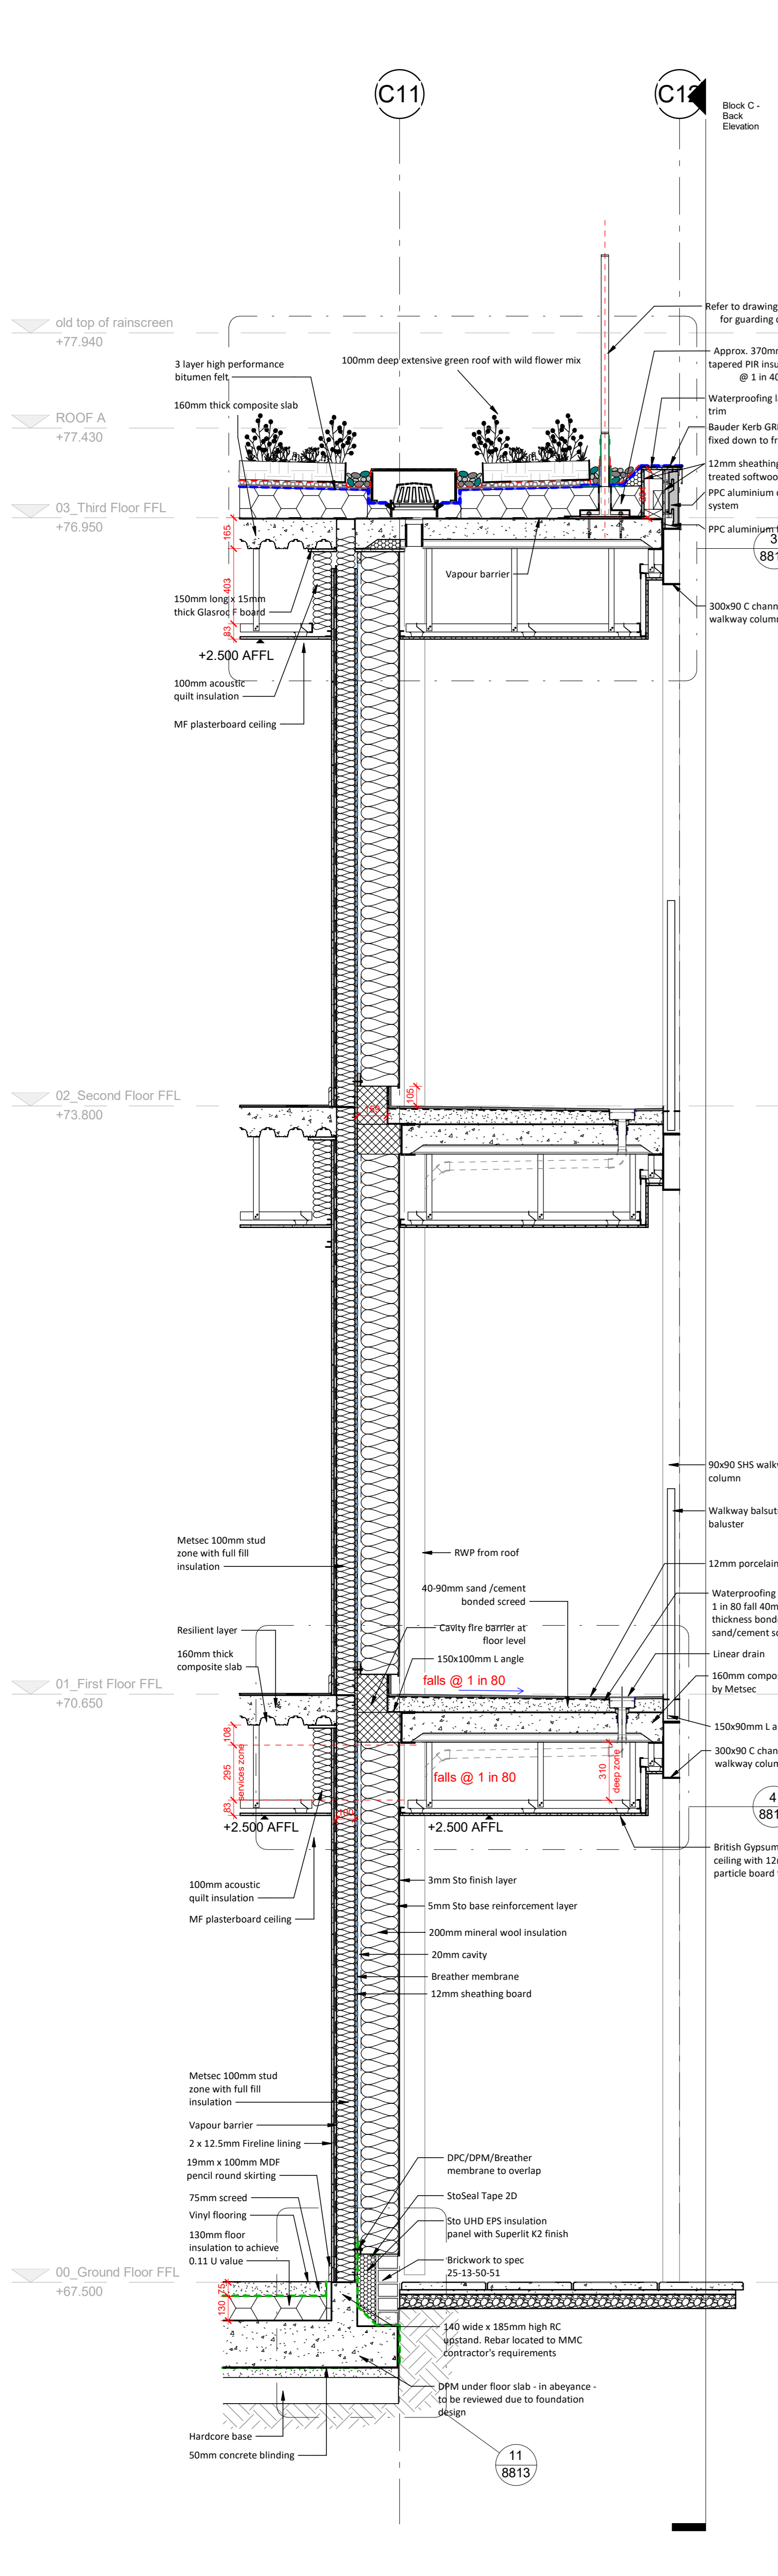


1 Section 1 - Callout 2
 1 : 20

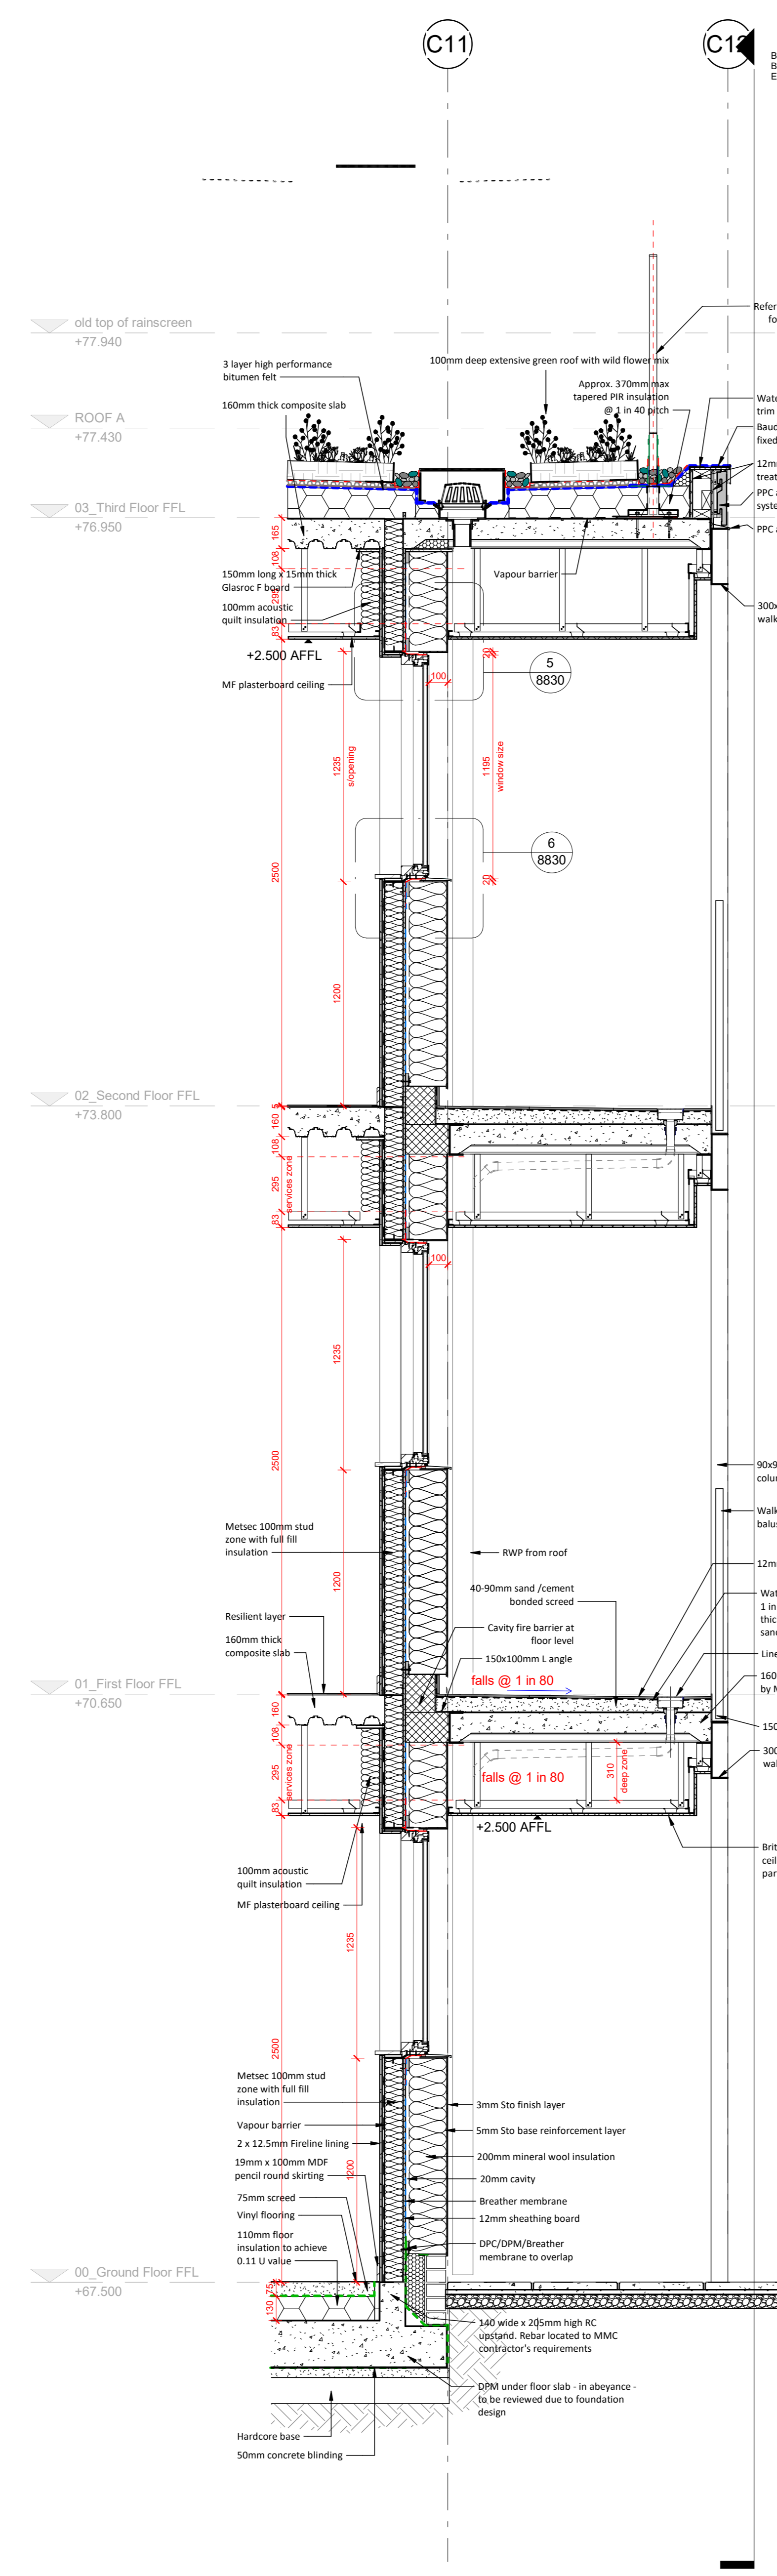

2 Section 2 - Callout 2
 1 : 20

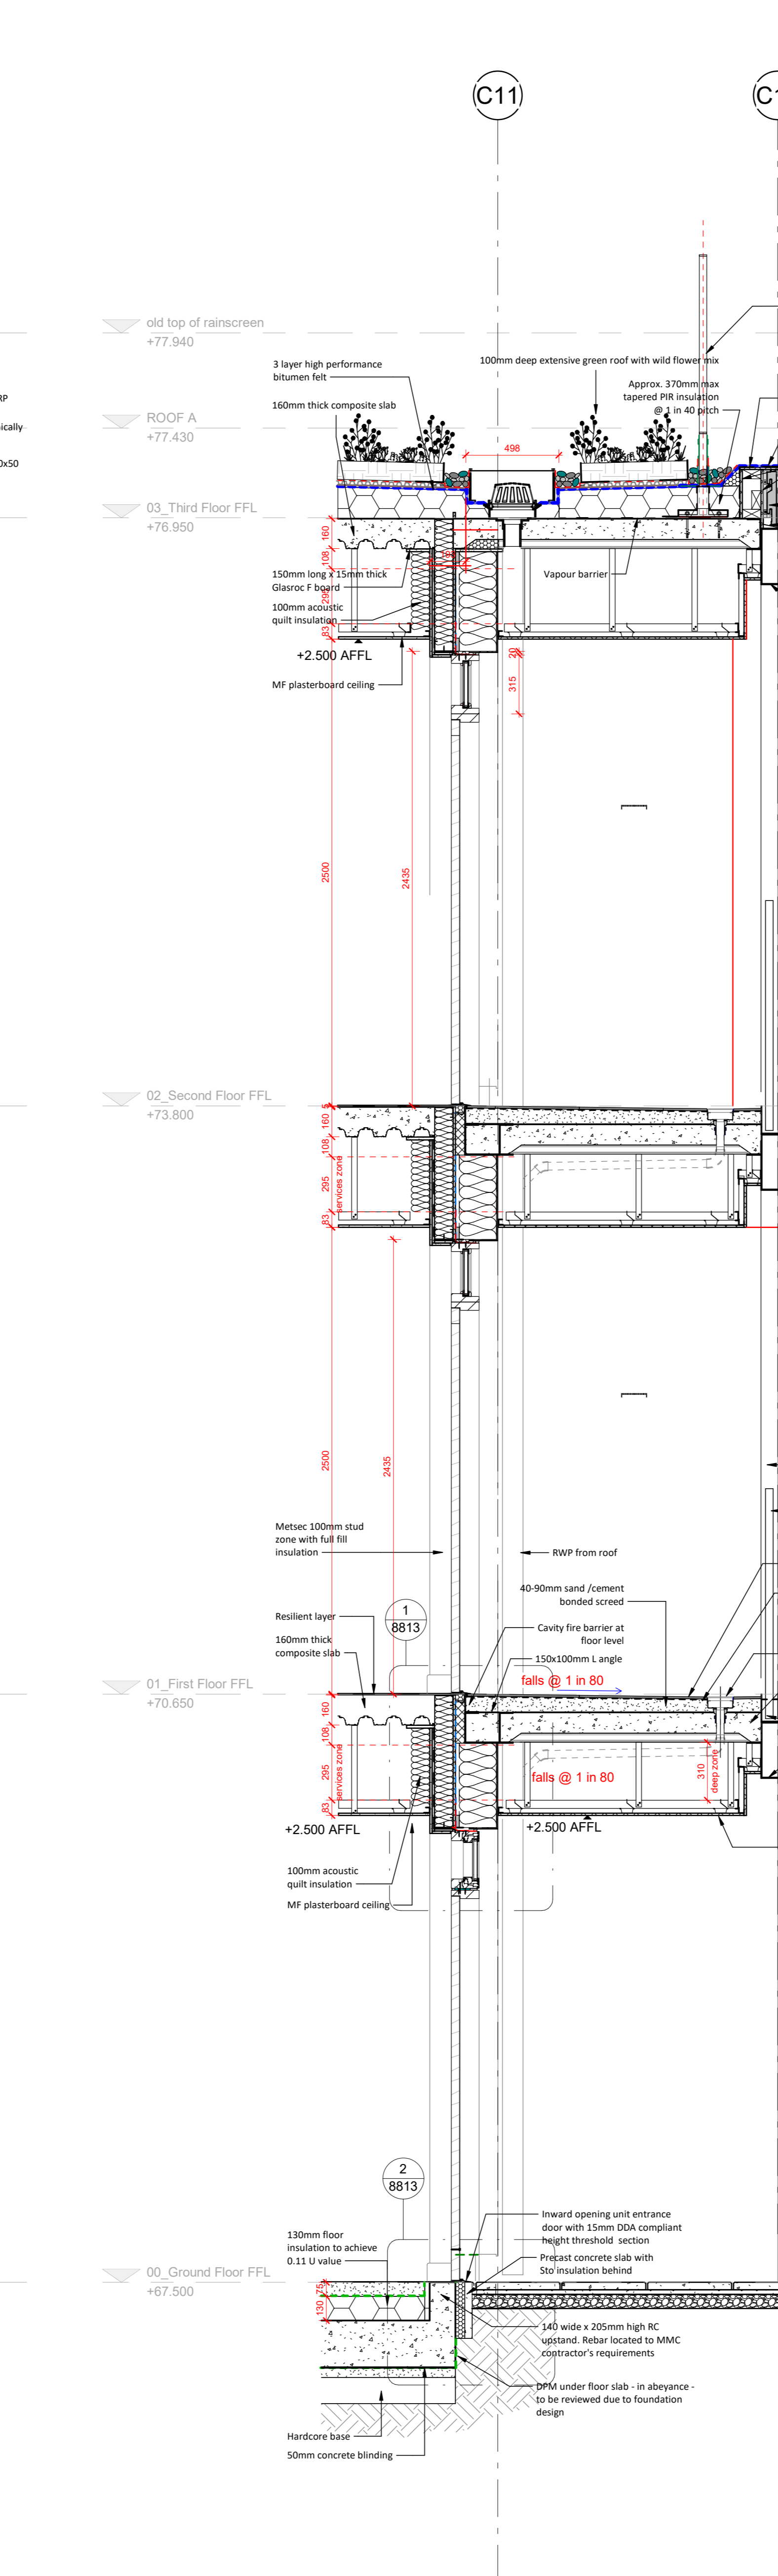

3 Section 5 - Callout 2
 1 : 20

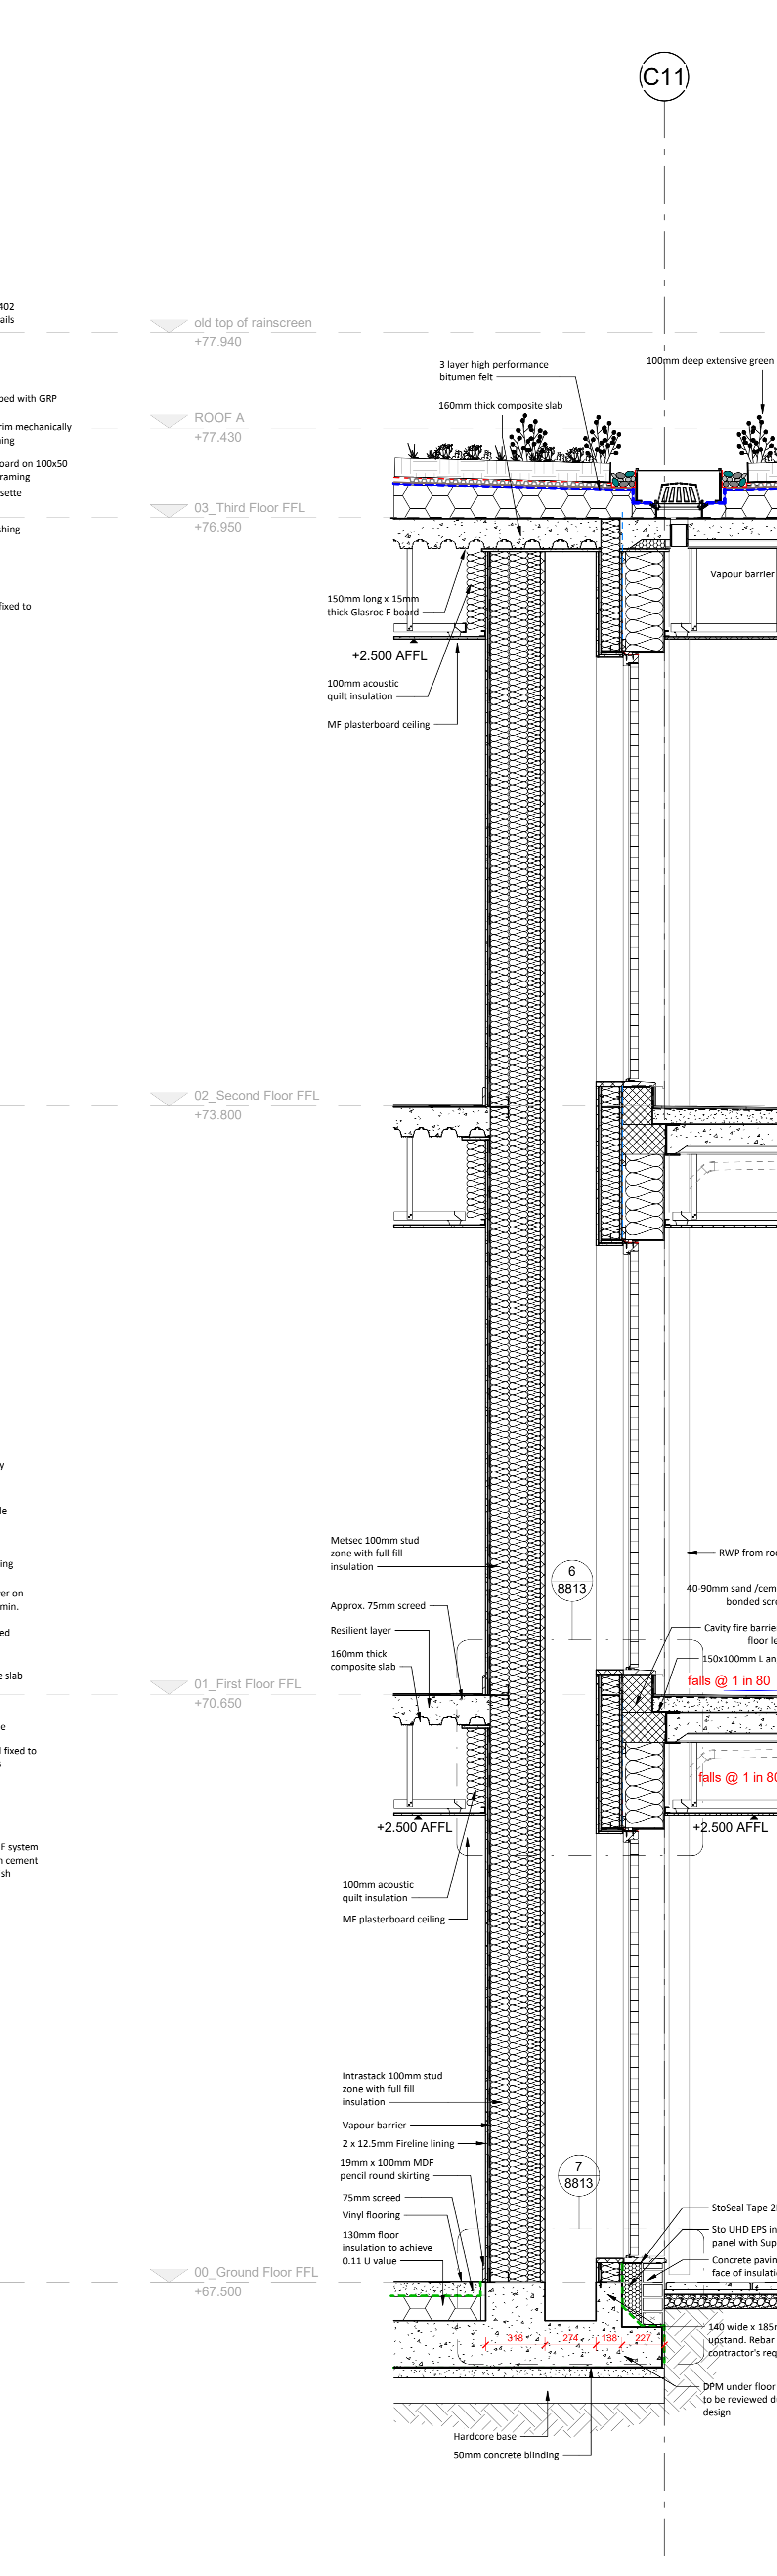

4 Section 21 - Callout 1
 1 : 20

WGI

STATUS: SUITABLE FOR COSTING
 D1 SUITABLE FOR COSTING

Workings Gray International LLP
 Colchester House, 1 London Bridge Walk, London SE1 1DQ, United Kingdom
 T: +44 (0)20 7540 8400

Camden Hostels Project - Chester Road Site,
 2 Chester Road, London N19 5BP

Chester Road - Coursing Sections - Sheet 2

REV	DATE	BY	CHECKED	NOTE
P01	03-11-2023	ST	TP	GA & Coursing Sections Initial Issue
P02	19-01-2024	ST	TP	Issued for Costings
P03	05-02-2024	TP	TP	Roof edge protection added
REV	DATE	BY	CHECKED	NOTE

SIZE	SCALE	DRAWN BY	CHECKED BY	FIRST ISSUE DATE
A0	1:20	ST	TP	04/10/2023

Project Number	Originator	Zone	Level	Type	Risk	Number	Revision
123007	WGI	CH	ZZ	DR	A	2401	P03