




NOTE:
 DIMET SCALE FROM THIS DRAWING. FIGURED DIMENSIONS
 ONLY ARE TO BE TAKEN FROM THIS DRAWING. ALL
 DIMENSIONS ARE IN MILLIMETRES UNLESS OTHERWISE
 STATED.
 CONTRACTOR TO CHECK AND CONFIRM ALL DIMENSIONS AND
 SETTING OUT ON SITE. REPORT ANY ERRORS OR OMISSIONS
 TO WGI.
 CURRENT MODEL FILE NAME: Project Template

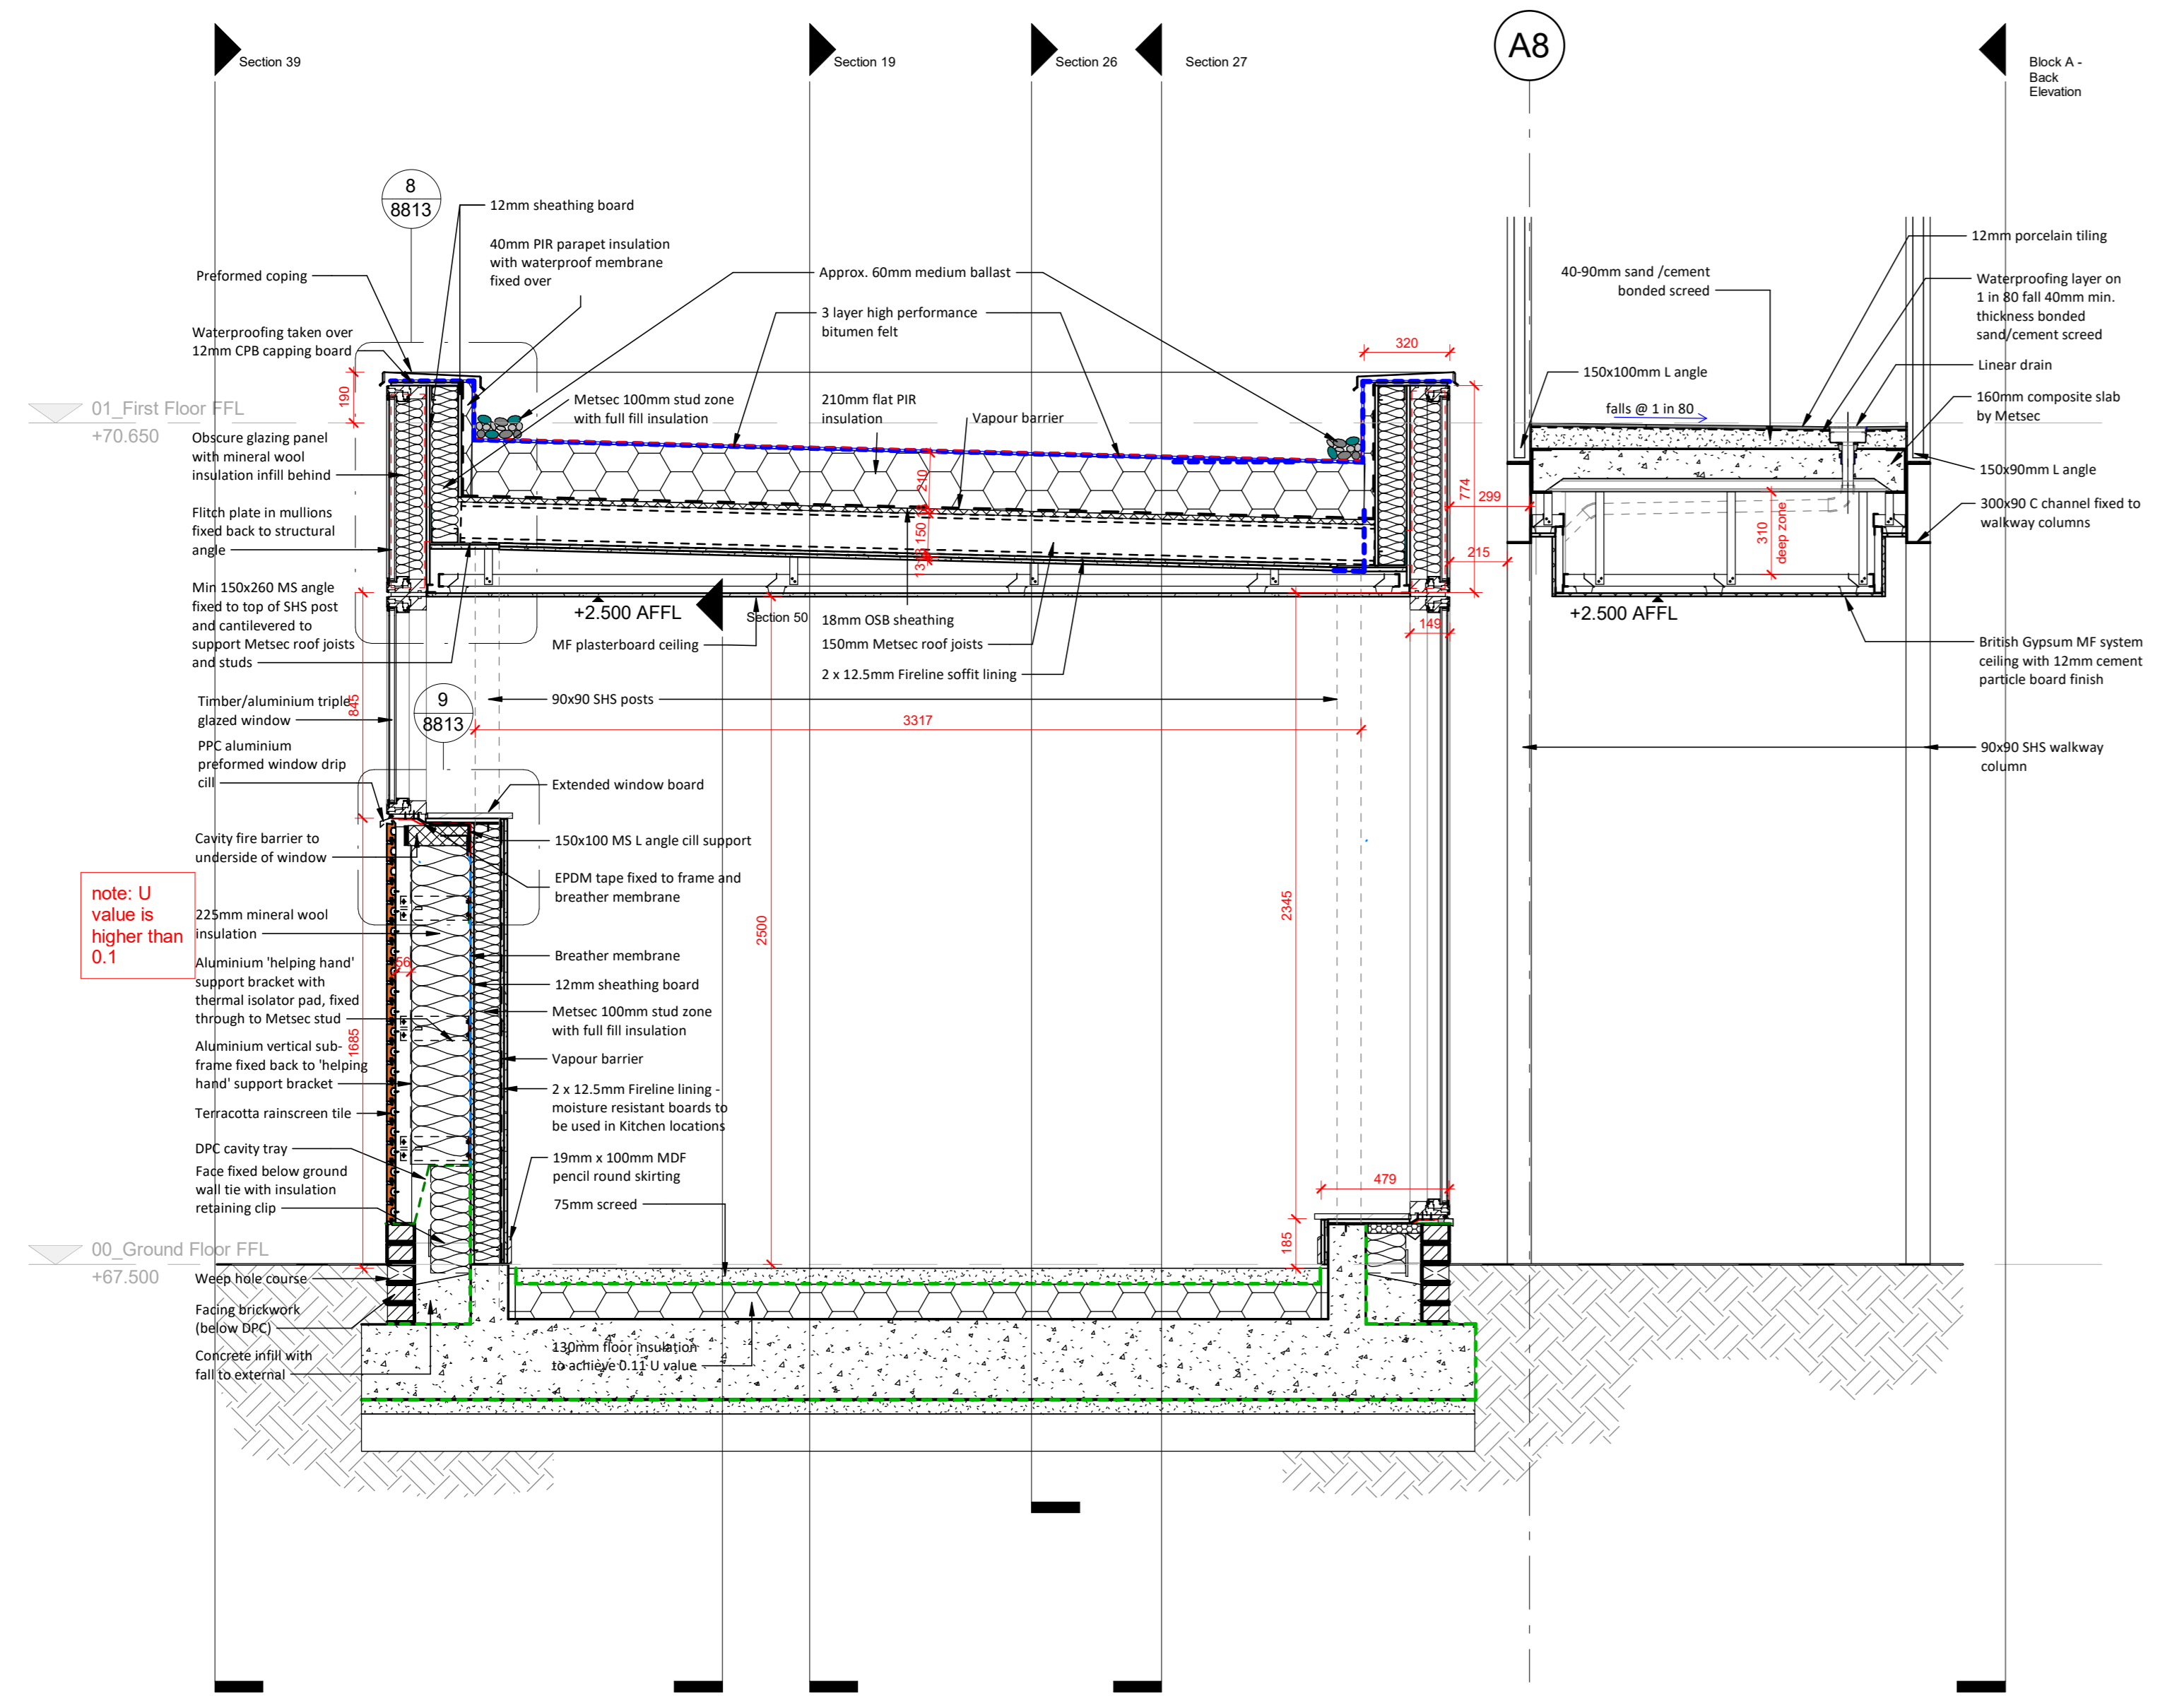

1 Section 25
 1 : 20

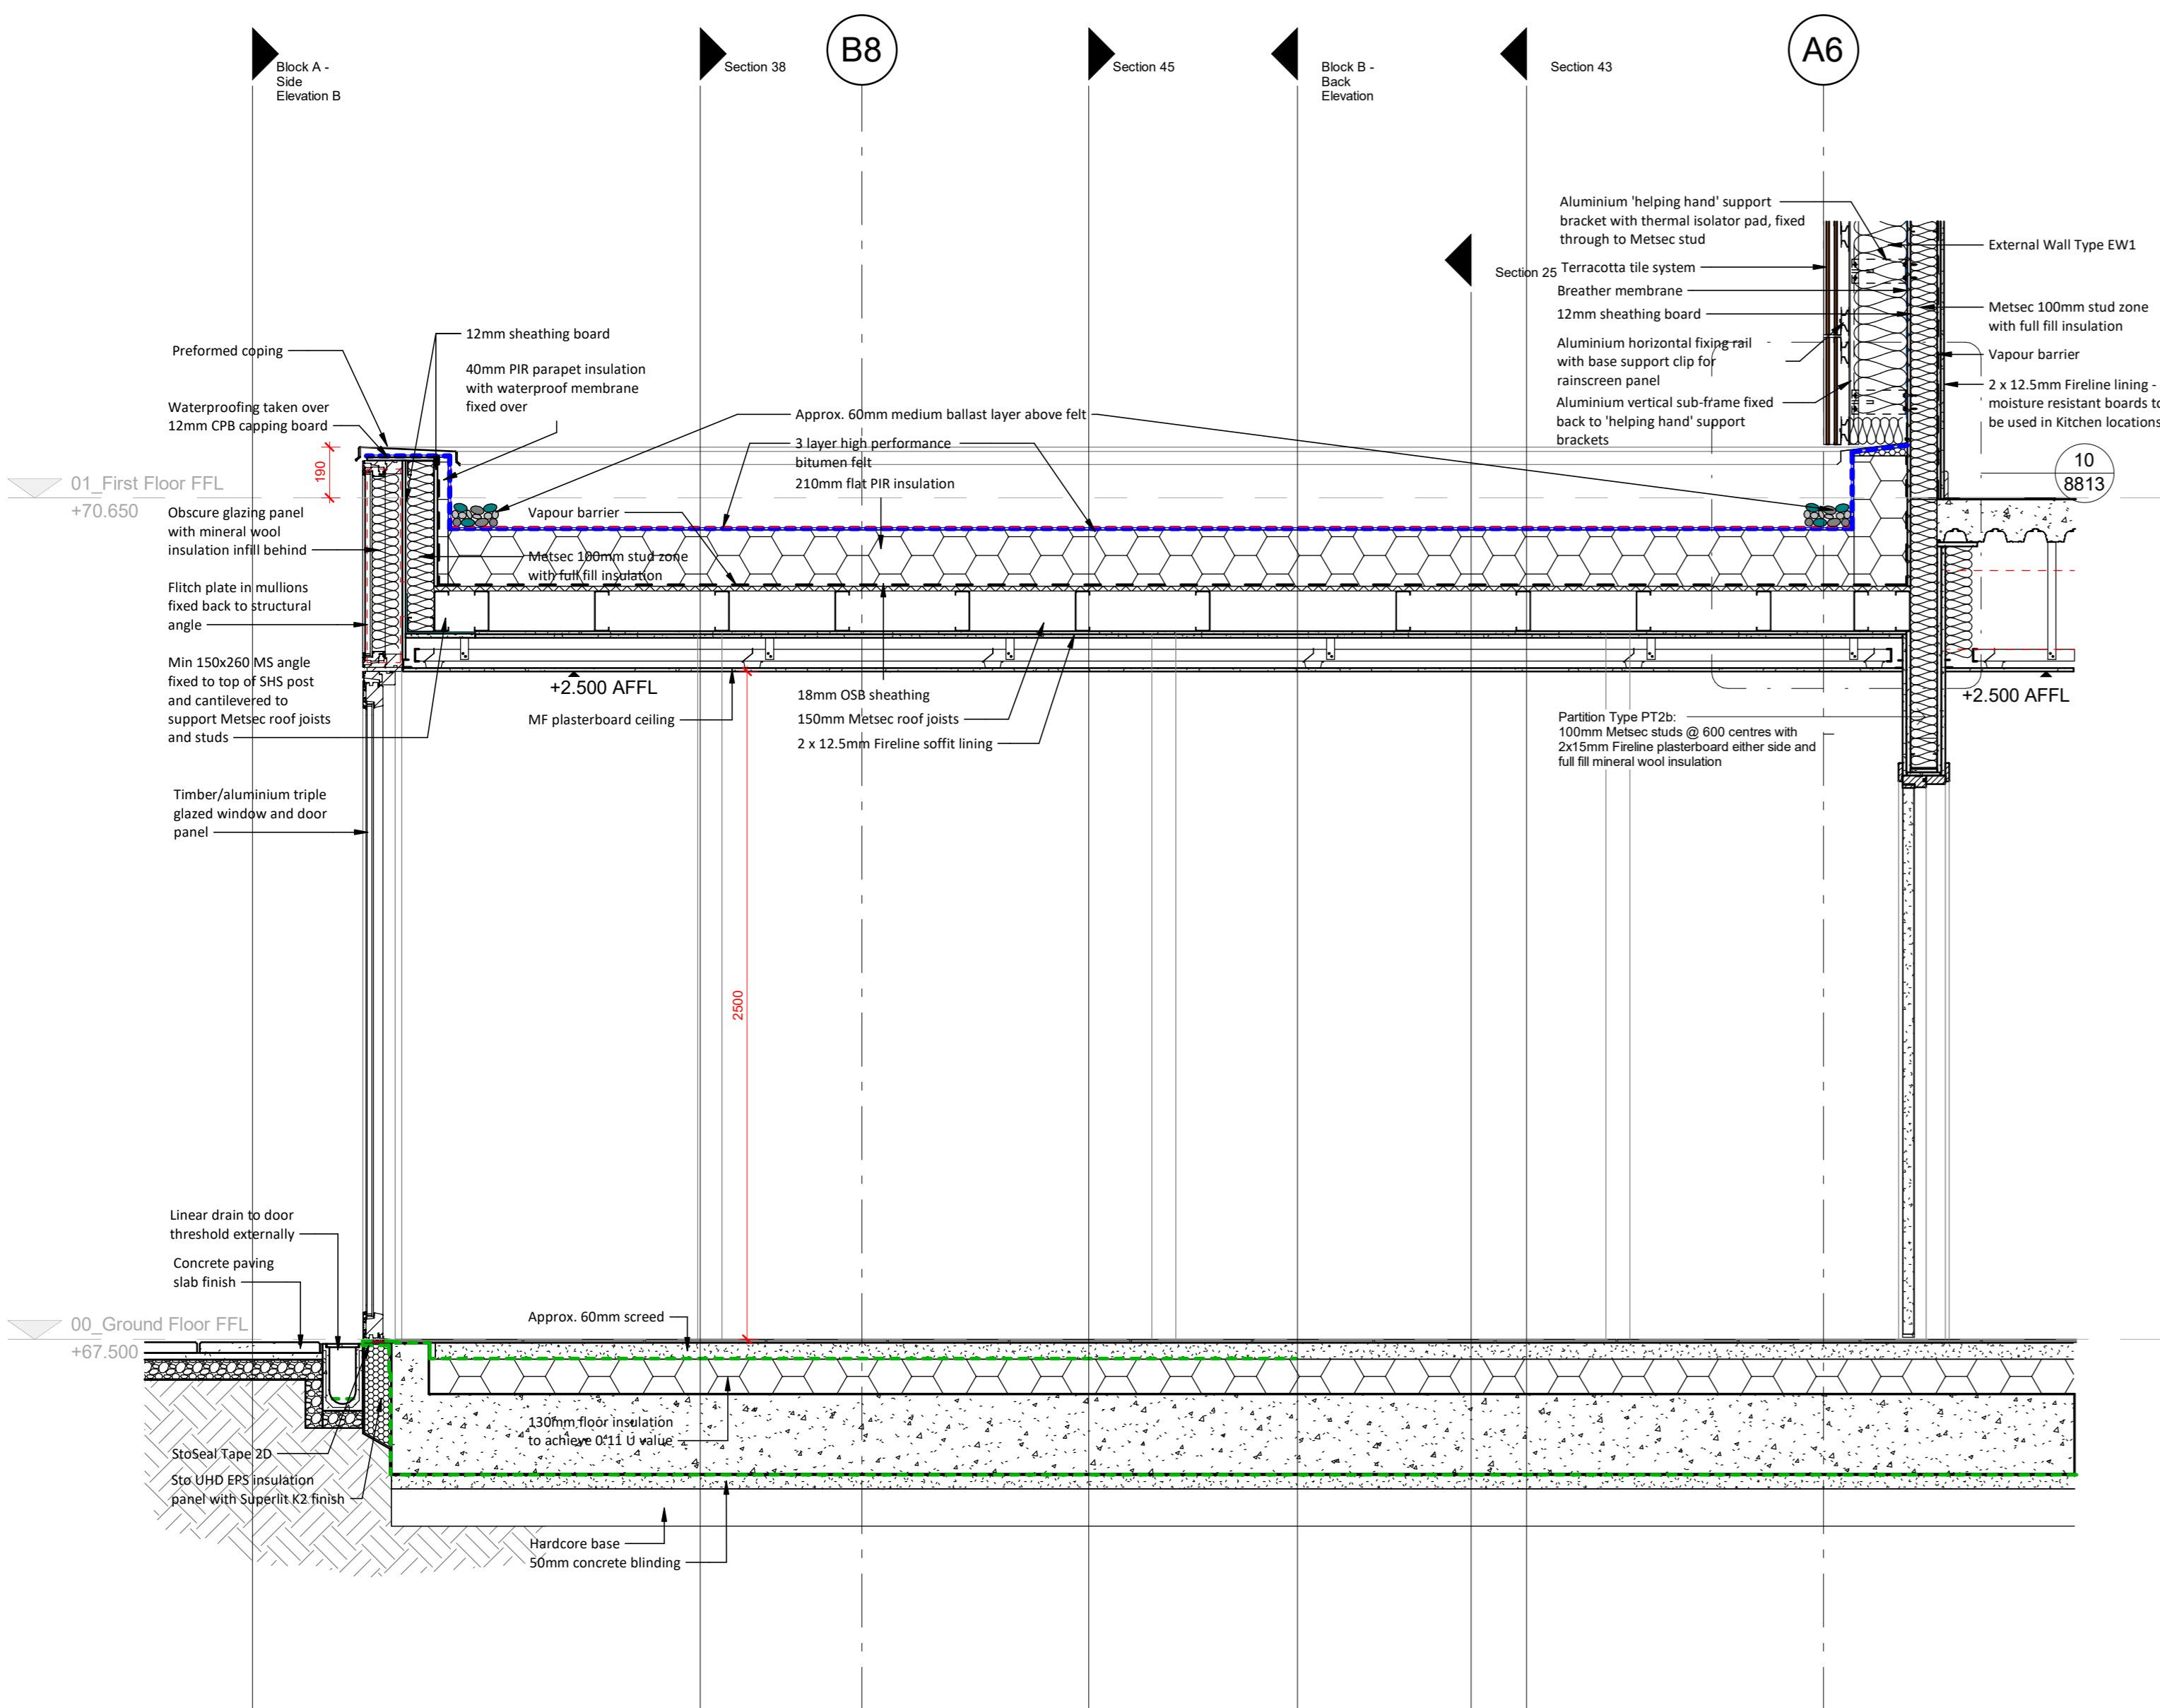

2 Section 26
 1 : 20

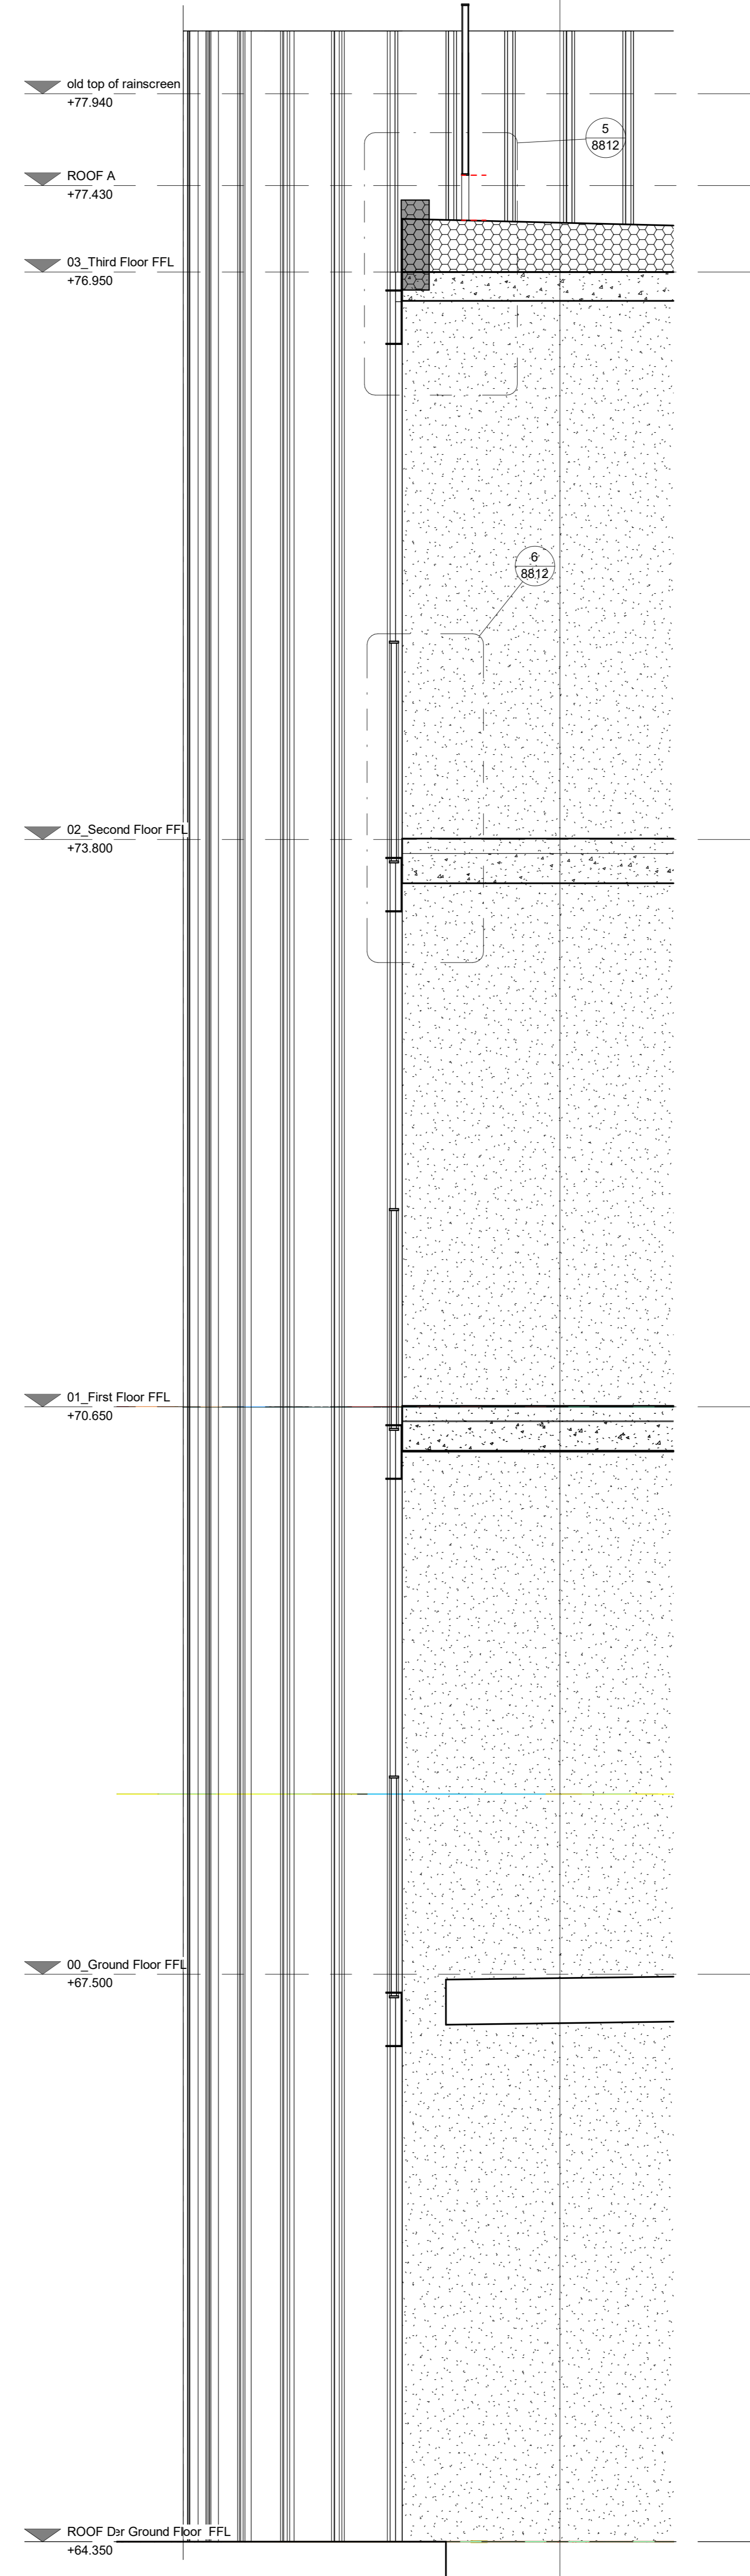

3 Section 28
 1 : 20

REV	DATE	BY	CHECKED	NOTE
P01	27-11-2023	ST	TE	Additional Courting sections. Initial issue
P02	19-01-2024	ST	TP	Issued for Costings
P03	06-02-2024	TP	TP	Clouded areas revised

STATUS: SUITABILITY DESCRIPTION
 D1 SUITABLE FOR COSTING

WGI
 Watkins Gray International LLP
 Colchester House, 11 London Bridge Walk, London SE1 1DA, United Kingdom
 t: +44 (0)20 7540 8400

Camden Hostels Project - Chester Road Site,
 2 Chester Road, London N19 5BP

Chester Road - Courting Sections - Sheet 5

SIZE	SCALE	DRAWN BY	CHECKED BY	FIRST ISSUE DATE
A0	1:20	ST	TP	04/10/2023

Project Number	Originator	Joint	Level	Type	Risk	Number	Reason
123007	WGI	CH	ZZ	DR	A	2404	P03