



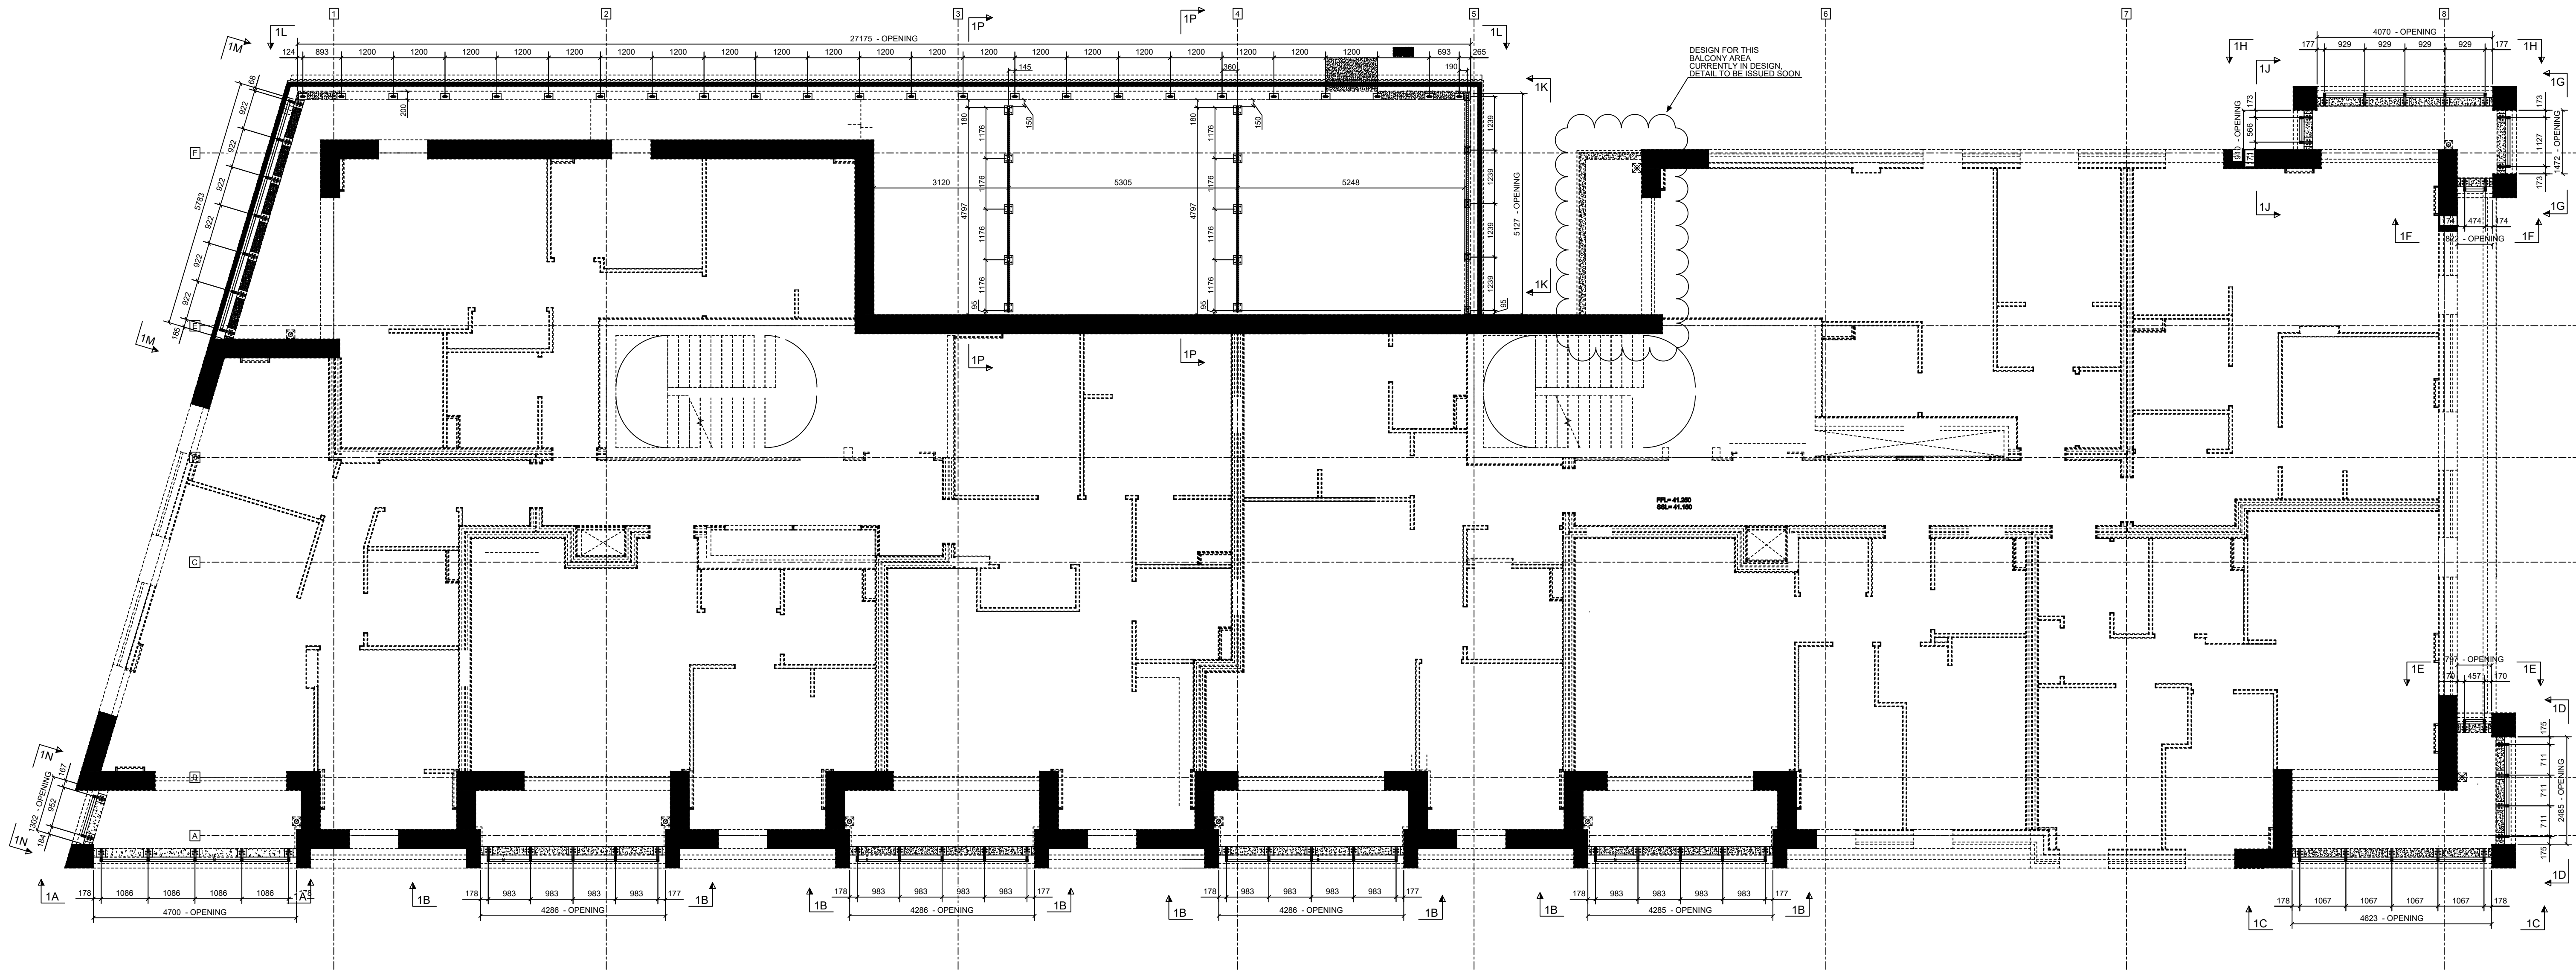

PLAN ON 1st FLOOR BAUSTRADE SETOUTS

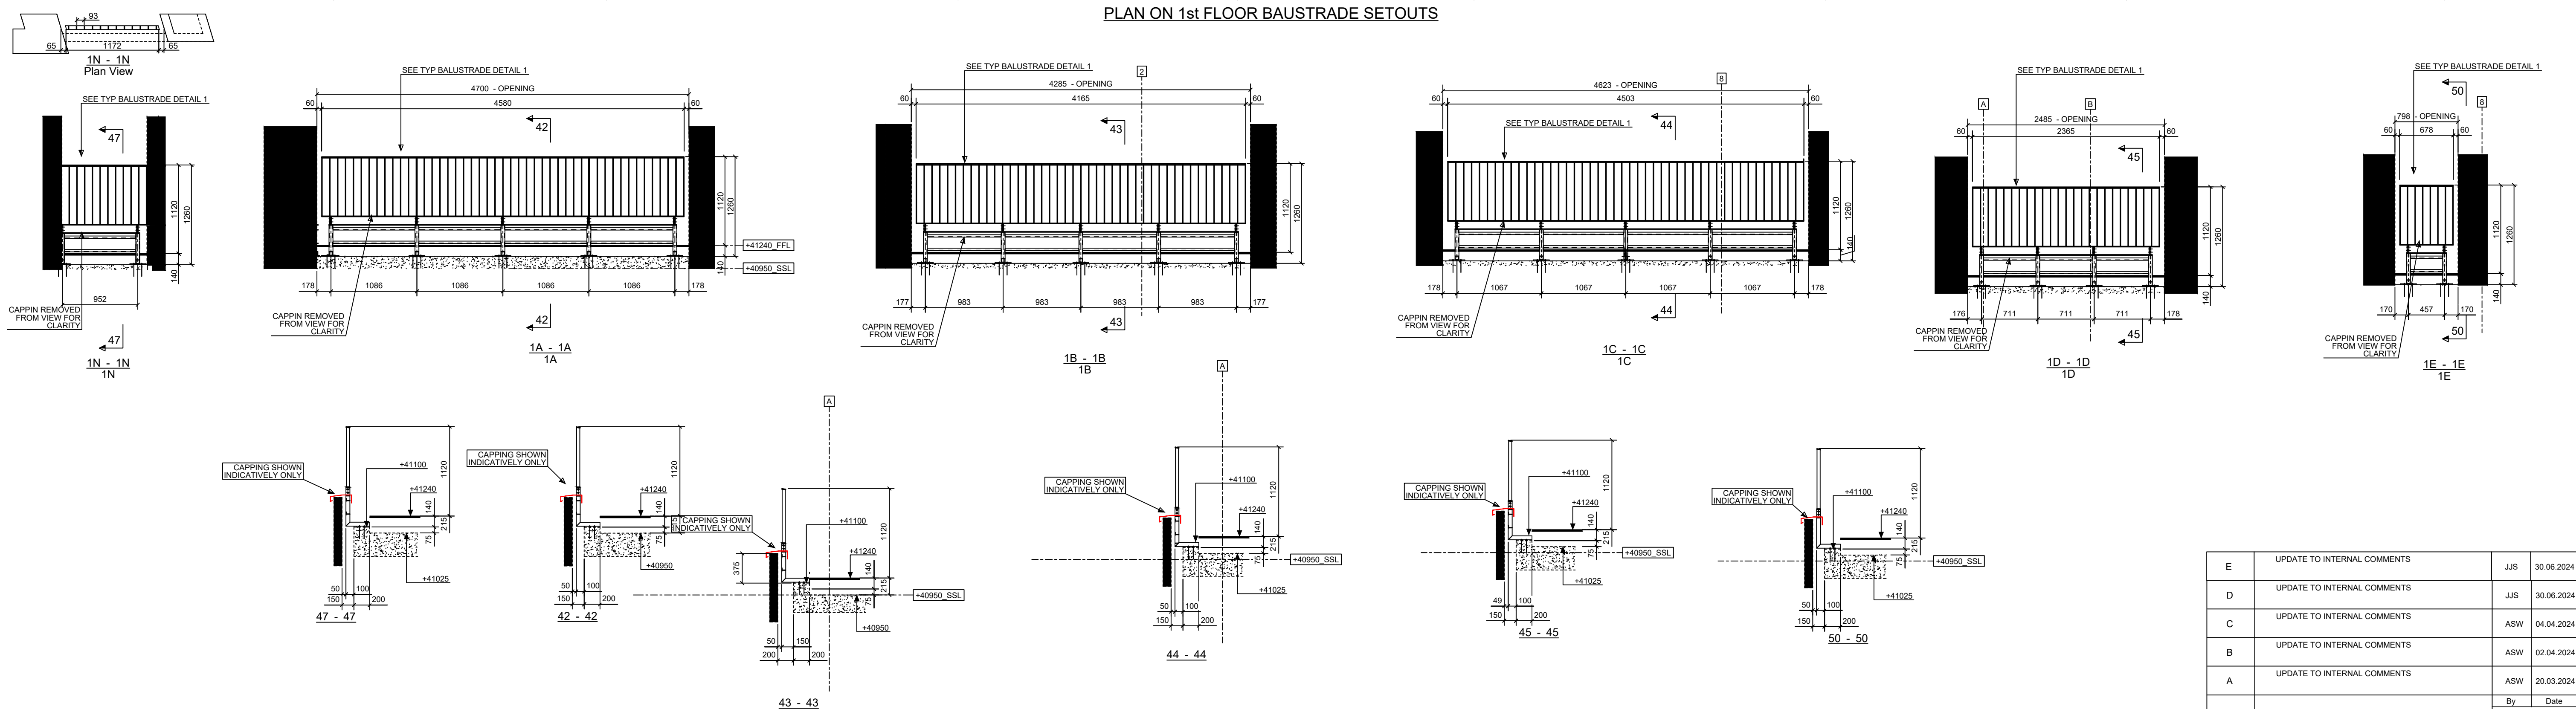

PLEASE READ DRAWINGS GA100 & GA101 TOGETHER

FOR APPROVAL / COMMENTS

IMPORTANT NOTE FOR ALL PARTIES!
ALL DIM SETOUT MUST BE APPROVED BY ALL PARTIES INVOLVED
ALL LEVELS TO BE APPROVED BY ALL PARTIES INVOLVED
ALL CONNECTION METHOD AND POSITION TO BE APPROVED BY ALL PARTIES INVOLVED
ALL NOTED TBC'S / RFS ON THIS DRAWING NEED TO BE ACTIONED / CONFIRMED BY ALL PARTIES INVOLVED
ANY FAILURE TO LOOK AT THIS SET OUT DRAWING PROPERLY BY THE DESIGN TEAM AND/OR CONTRACTOR PRIOR TO GIVING 'STATUS A' AND/OR APPROVAL IS AT YOUR OWN RISK AND IN NO WAY THE FAULT OF THE DRAWING SUPPLIER AND/OR STEEL PROVIDER

E	UPDATE TO INTERNAL COMMENTS	JJS	30.06.2024		
D	UPDATE TO INTERNAL COMMENTS	JJS	30.06.2024		
C	UPDATE TO INTERNAL COMMENTS	ASW	04.04.2024		
B	UPDATE TO INTERNAL COMMENTS	ASW	02.04.2024		
A	UPDATE TO INTERNAL COMMENTS	ASW	20.03.2024		
REV MARK	DESCRIPTION	By	Date	By	Date
		CREATED		CHECKED	
		PROTECTCARE 156 Abbey Street London SE1 3NR +44 (0)203 915 7135			
DRAWING TITLE		LEVEL 1 - BALUSTRADE SETOUT			
CONTRACT		GM DEVELOPMENT - Highgate Road			
MODELLED BY		ASW		ISSUE DATE	
CONTRACT NO		JO113-08		SCALE	
DRAWING No		GA100		REVISION No.	
				E	

