


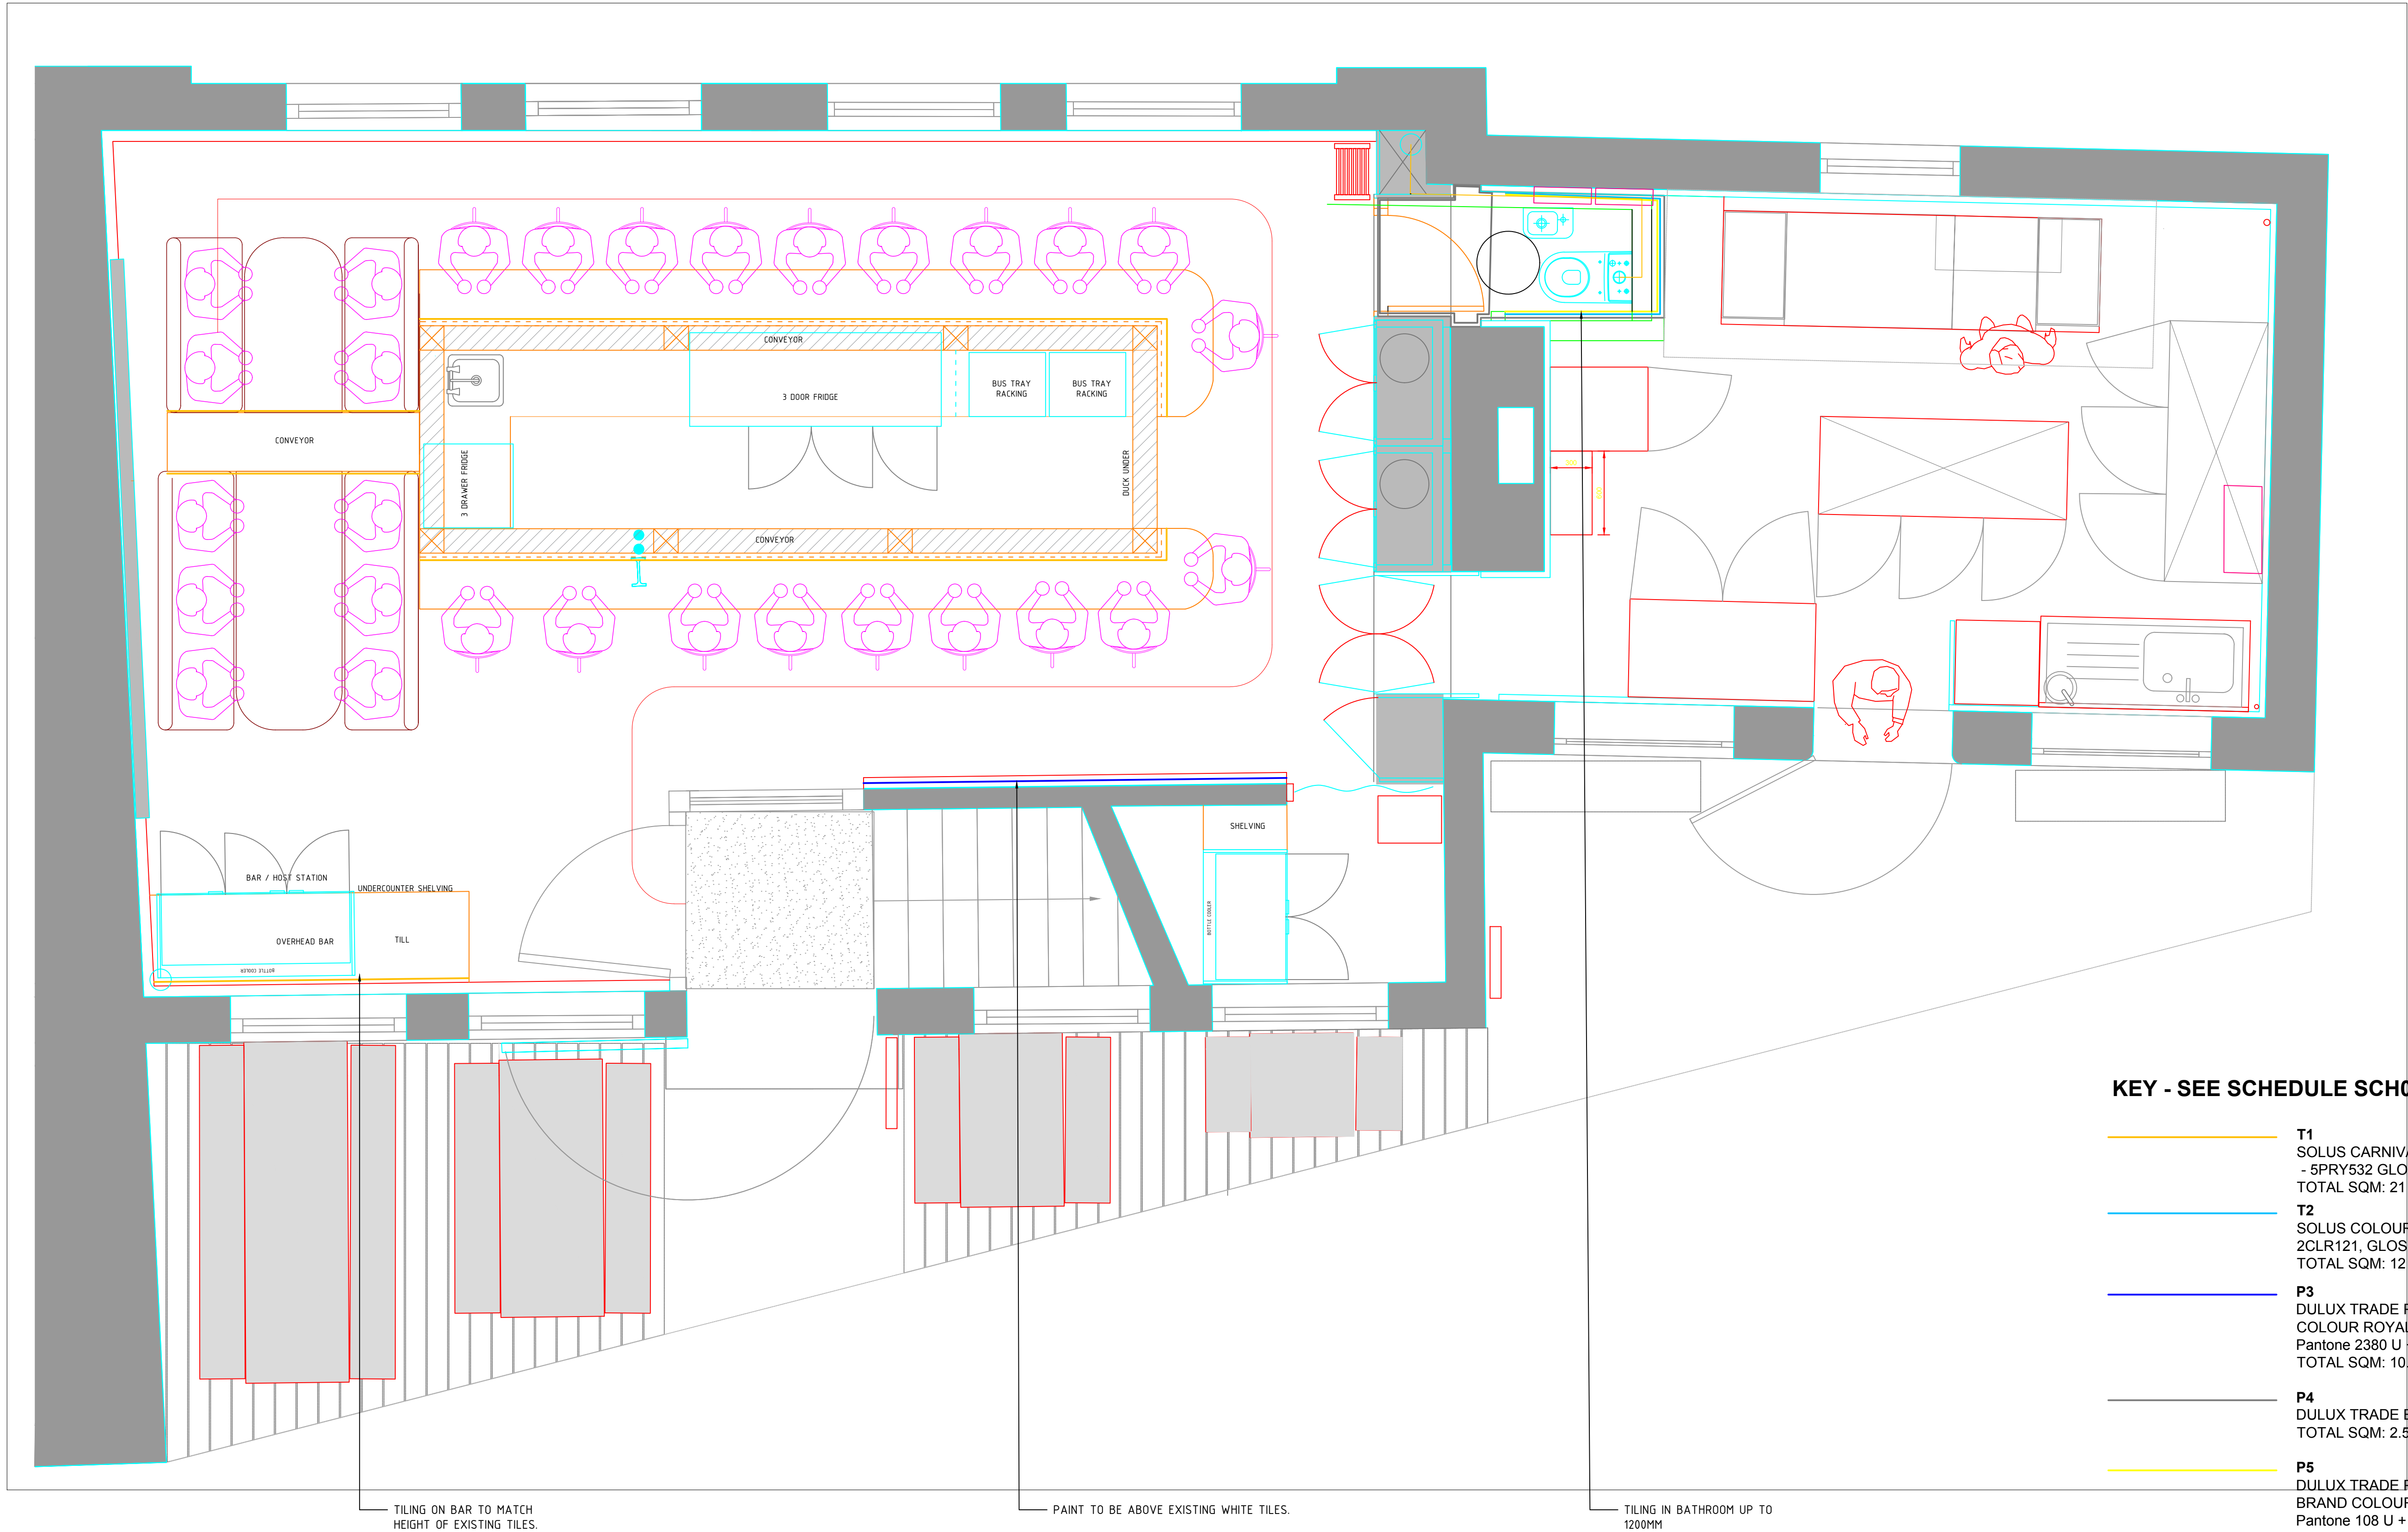

Rev	Date	Reason	NOTES	PROJECT	THE CHEESE BAR, CAMDEN
				CLIENT	MATHEW CARVER
				DRAWING TITLE	DECORATING
				SCALE	1:25 @A1
				JOB NO	1082
				DRAWN BY	VB
				DRAWING NO	10A
				REVISION	A1
				DATE	01.03.24
				STATUS	FOR APPROVAL