



 New Fabric  
 Existing Fabric

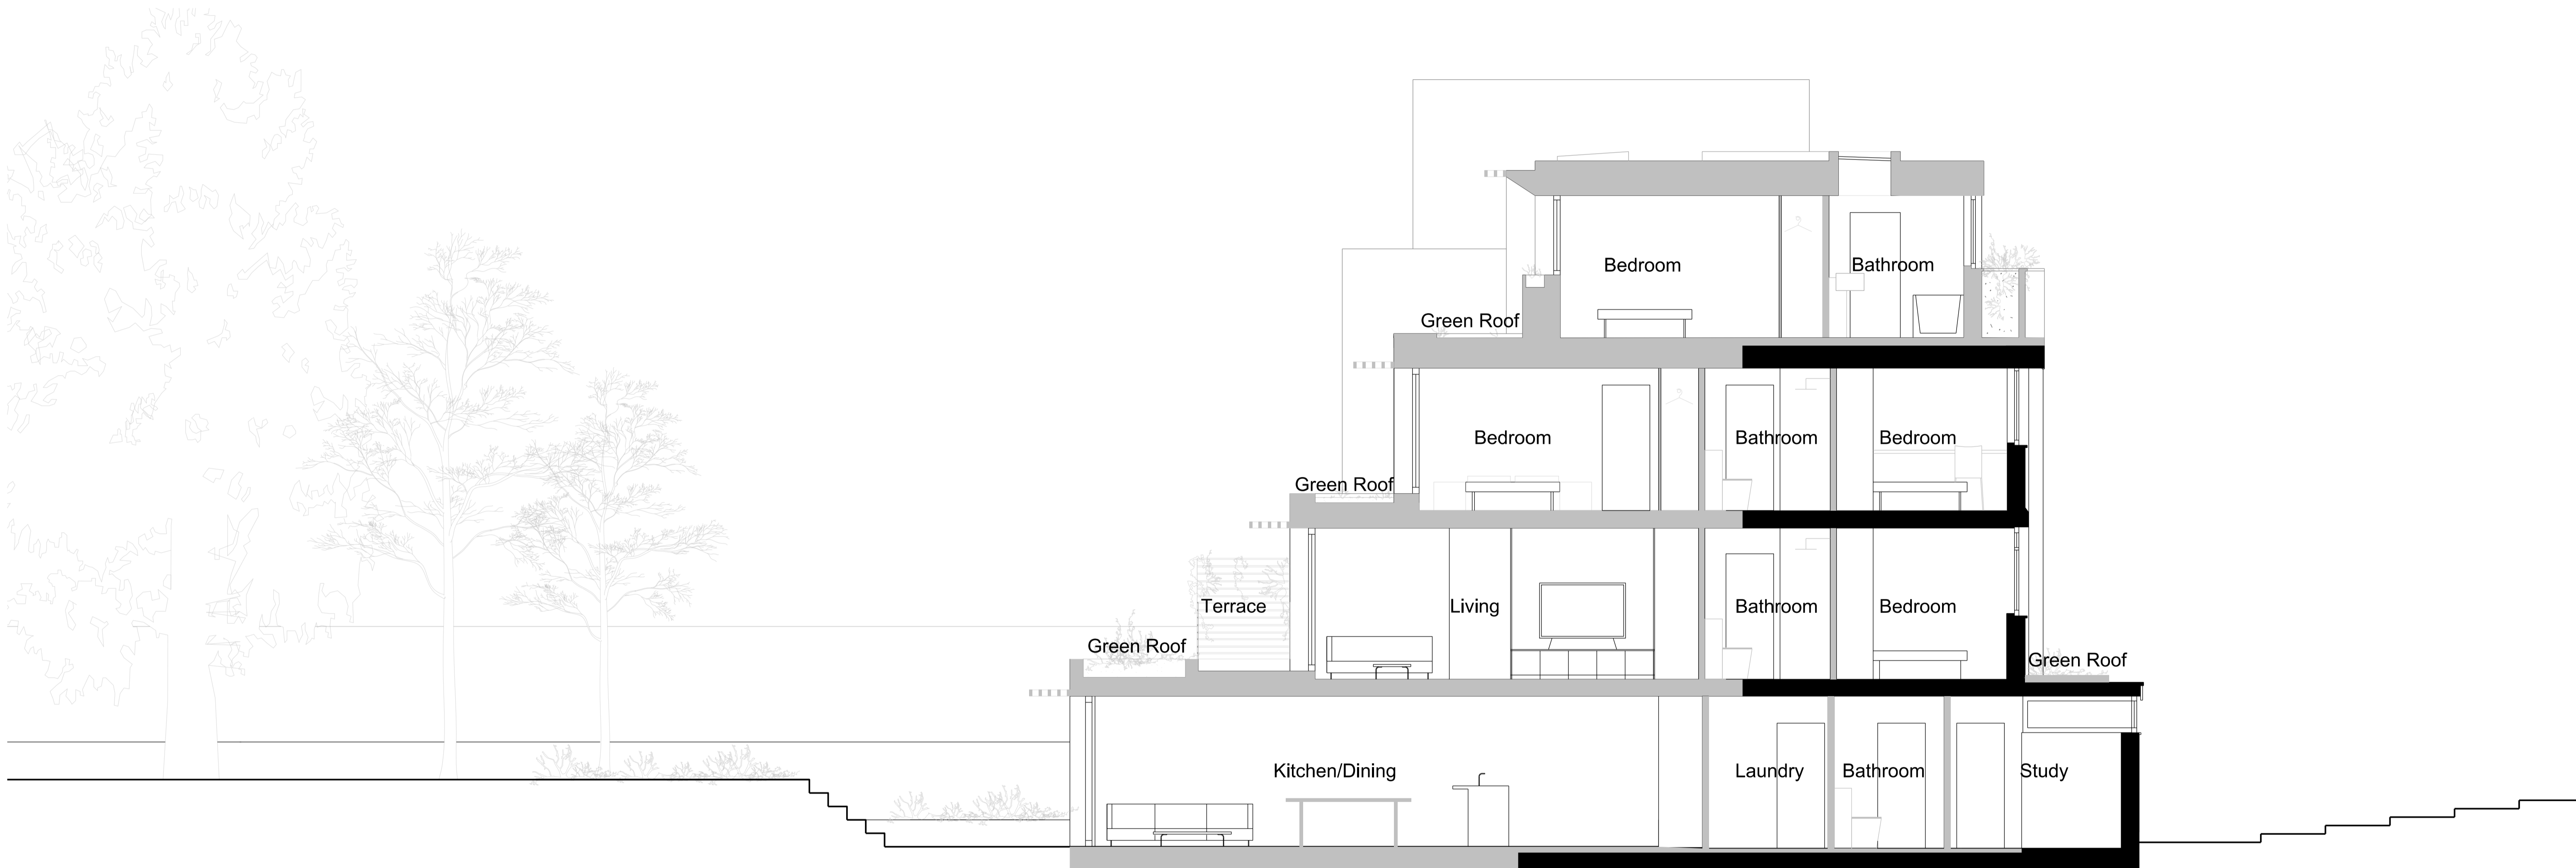

01 Proposed Section  
Scale 1:50 @ A1

Sult.-Rev.	Description	By	Check	Notes	Key		<div>Project: 28b Glenilla Road</div> <div>Client: John Fitzpatrick</div> <div>Location: 28b Glenilla Road, NW3 4AN</div> <div>Title: Proposed Section</div> <div>Date: 2024-08-30</div> <div>Scale: 1:50 @ A1</div> <div><div>Metropolitan Workshop</div><div>14-16 Cowcross Street, London, EC1M6DG</div><div>+44 (0) 20 7566 0450 www.metwork.co.uk</div></div> <table><tr><th>Drawing Number:</th><th>Proj.</th><th>Sub.P.</th><th>Org.</th><th>Vol.</th><th>Sub.V.</th><th>Level</th><th>Type</th><th>Role</th><th>Pack.</th><th>No.</th><th>Suit.</th><th>Rev.</th></tr><tr><td></td><td>GLEN</td><td>2336</td><td>MET</td><td>A</td><td>000</td><td>00</td><td>DR</td><td>A</td><td>103</td><td>000</td><td>S4</td><td>P01</td></tr></table>	Drawing Number:	Proj.	Sub.P.	Org.	Vol.	Sub.V.	Level	Type	Role	Pack.	No.	Suit.	Rev.		GLEN	2336	MET	A	000	00	DR	A	103	000	S4	P01
Drawing Number:	Proj.	Sub.P.	Org.	Vol.	Sub.V.	Level	Type	Role	Pack.	No.	Suit.	Rev.																					
	GLEN	2336	MET	A	000	00	DR	A	103	000	S4	P01																					
S4-P01	2024-08-30	Planning Submission	JMc	LD	<div>Do not scale drawings. All dimensions should be checked on site. Errors to be reported to architect. To be read in conjunction with all relevant architects services and engineers drawings.</div> <div>No information in this drawing/specification should be interpreted as design related to fire safety or fire performance. As required by the Professional Indemnity market we exclude any liability whatsoever for the fire safety of buildings, products, materials or systems and assume these will be by others such as a Fire Engineer and Specialist Contractor Design.</div> <div>Contractors, sub-contractors and suppliers must verify any critical dimensions on site prior to fabrication of any building element. Any discrepancies are to be reported to the architect.</div> <div>This drawing must be read in conjunction with all relevant specifications, engineers and specialists consultants information. Any discrepancies must be reported prior to installation.</div> <div>This drawing must be read with all relevant WLET_0005 and WLET_0004 typical drawings, schedules and specifications.</div>	<div><div>0 1m 2m 5m</div><div>1:50 @ A1</div></div> <div><div>0 1m 5m 10m</div><div>1:100 @ A3</div></div>	<div>BS1500 Suitability Codes: A1, A2, A3, A4, etc. - Approved and accepted as Stow Containers, B1, B2, B3, etc. - Suitable for closed-off, C9, etc. - Construction Record documentation, D1 - Suitable for Cordon, D2 - Suitable for Tether, D3 - Suitable for Contractor Delineator, D4 - Suitable for Manoeuvre/Recovery, D5 - Initialisation or WSD, D6 - Suitable for Coordination, D7 - Suitable for Information, D8 - Suitable for Review &amp; Comment, D9 - Suitable for Stow Container, S4 - Suitable for BIM Authorisation/Information Exchange, L1, S6 - Suitable for BIM Author</div>																										