


KEY NOTES


●	SPOT LIGHT
⊕	SUB LIGHT FITTING
○	DOWNLIGHTER
○	PENDANT LIGHT FITTING
□	WALL FUSED LIGHT
—	TRACK LIGHT FITTING
—	BATTEN LIGHT FITTING
□	EMERGENCY LIGHT
○	SMOKE DETECTOR
○	AIR VENT
□	AC CABINETTE

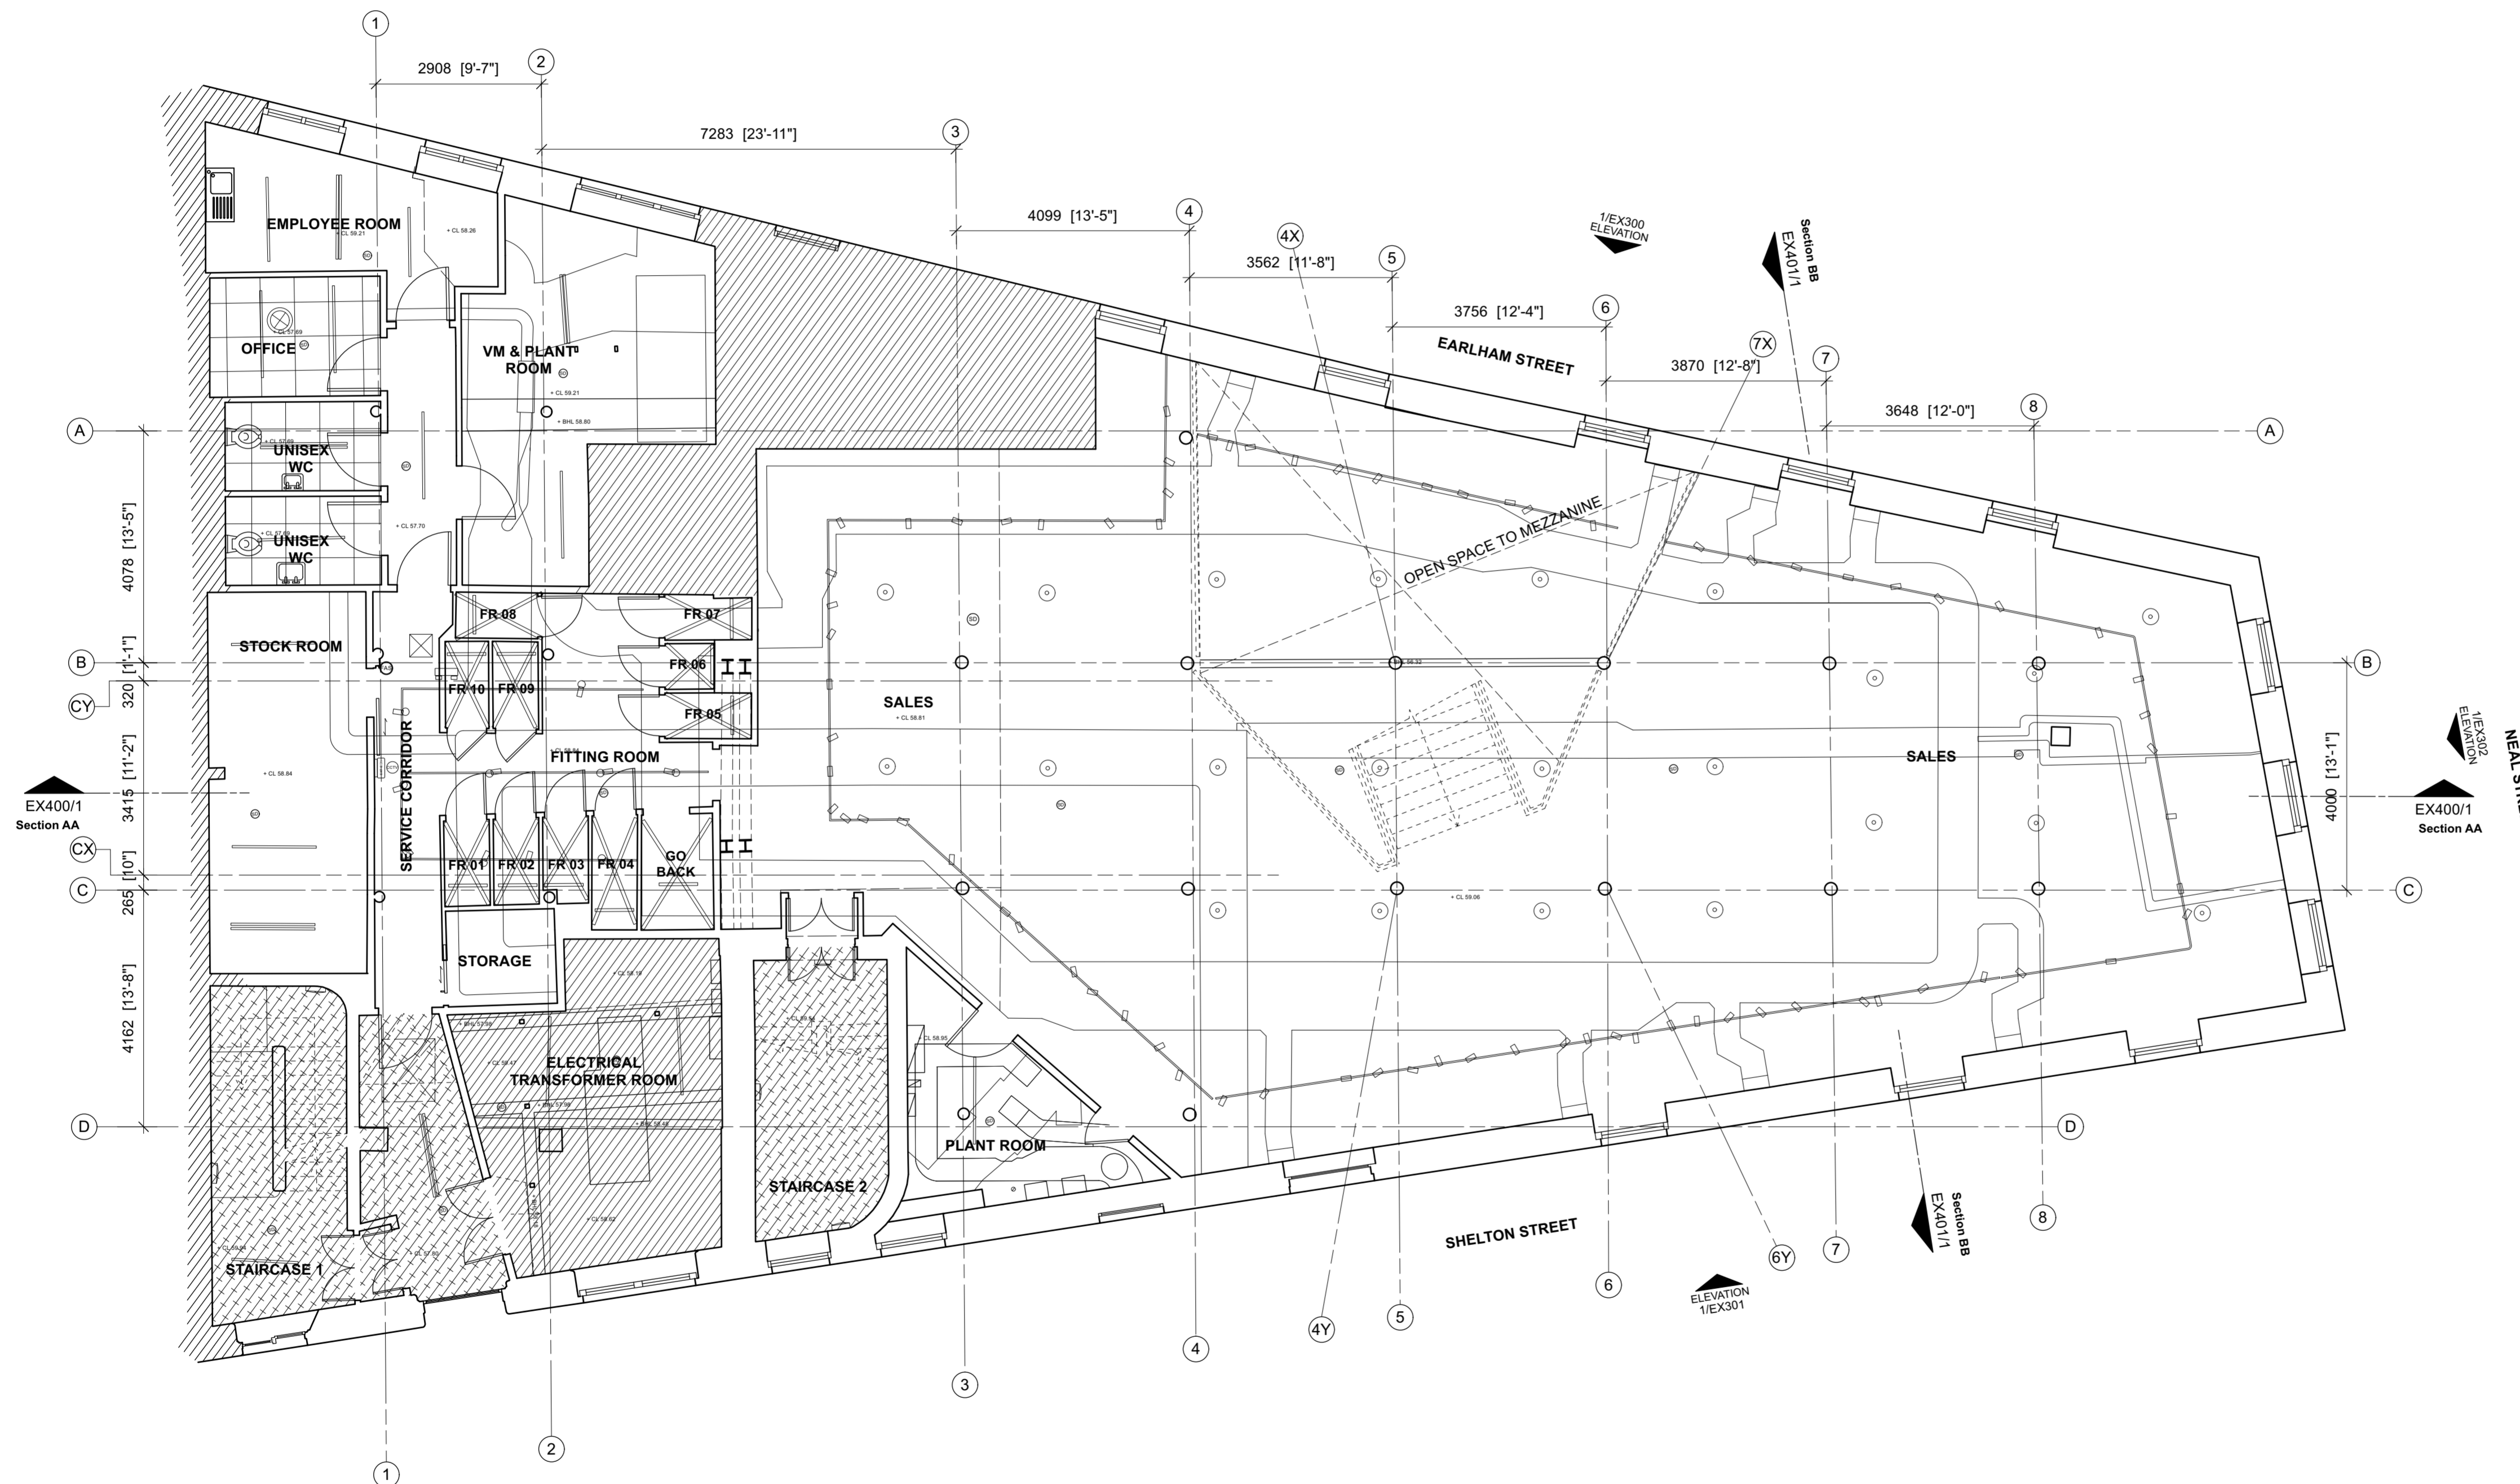

1 FIRST FLOOR RCP
EX202 SCALE 1:75 @ A1

LEGEND

▨	OUTSIDE OF DEMISE AREA.
▩	SHARED SPACE.

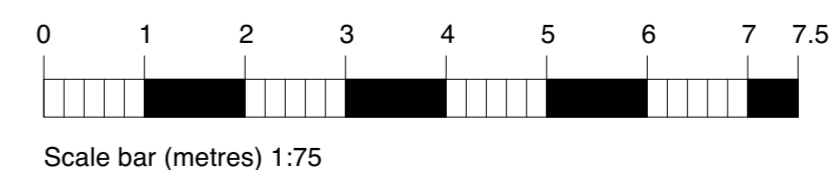

For Office Use: A_12683

URBAN OUTFITTERS

42-56 SEVEN DIALS
EARLHAM STREET
LONDON
WC2H 9LJ

CONSULTANT :

DRAWN BY:
ZR

ISSUE / DATE:
SURVEY DRAWINGS 30.08.2024
PLANNING 06.09.2024

REVISION :

SHEET TITLE :
**EXISTING FIRST
FLOOR RCP**

SHEET NO. :

EX202

Figured dimensions shall be taken in preference to scaled dimensions and any discrepancies or errors are to be referred to the Designer. Contractors, sub-contractors and suppliers must verify all dimensions on site before commencing work or making any fabrication drawings. © Copyright Reserved