

For Office Use: A_12683

URBAN OUTFITTERS

42-56 SEVEN DIALS
EARLHAM STREET
LONDON
WC2H 9LJ

CONSULTANT :

DRAWN BY:

ZR

ISSUE / DATE:


SURVEY DRAWINGS	30.08.2024
PLANNING	06.09.2024

REVISION :

SHEET TITLE :
**EXISTING SECTION
A-A**

SHEET NO. :

EX400

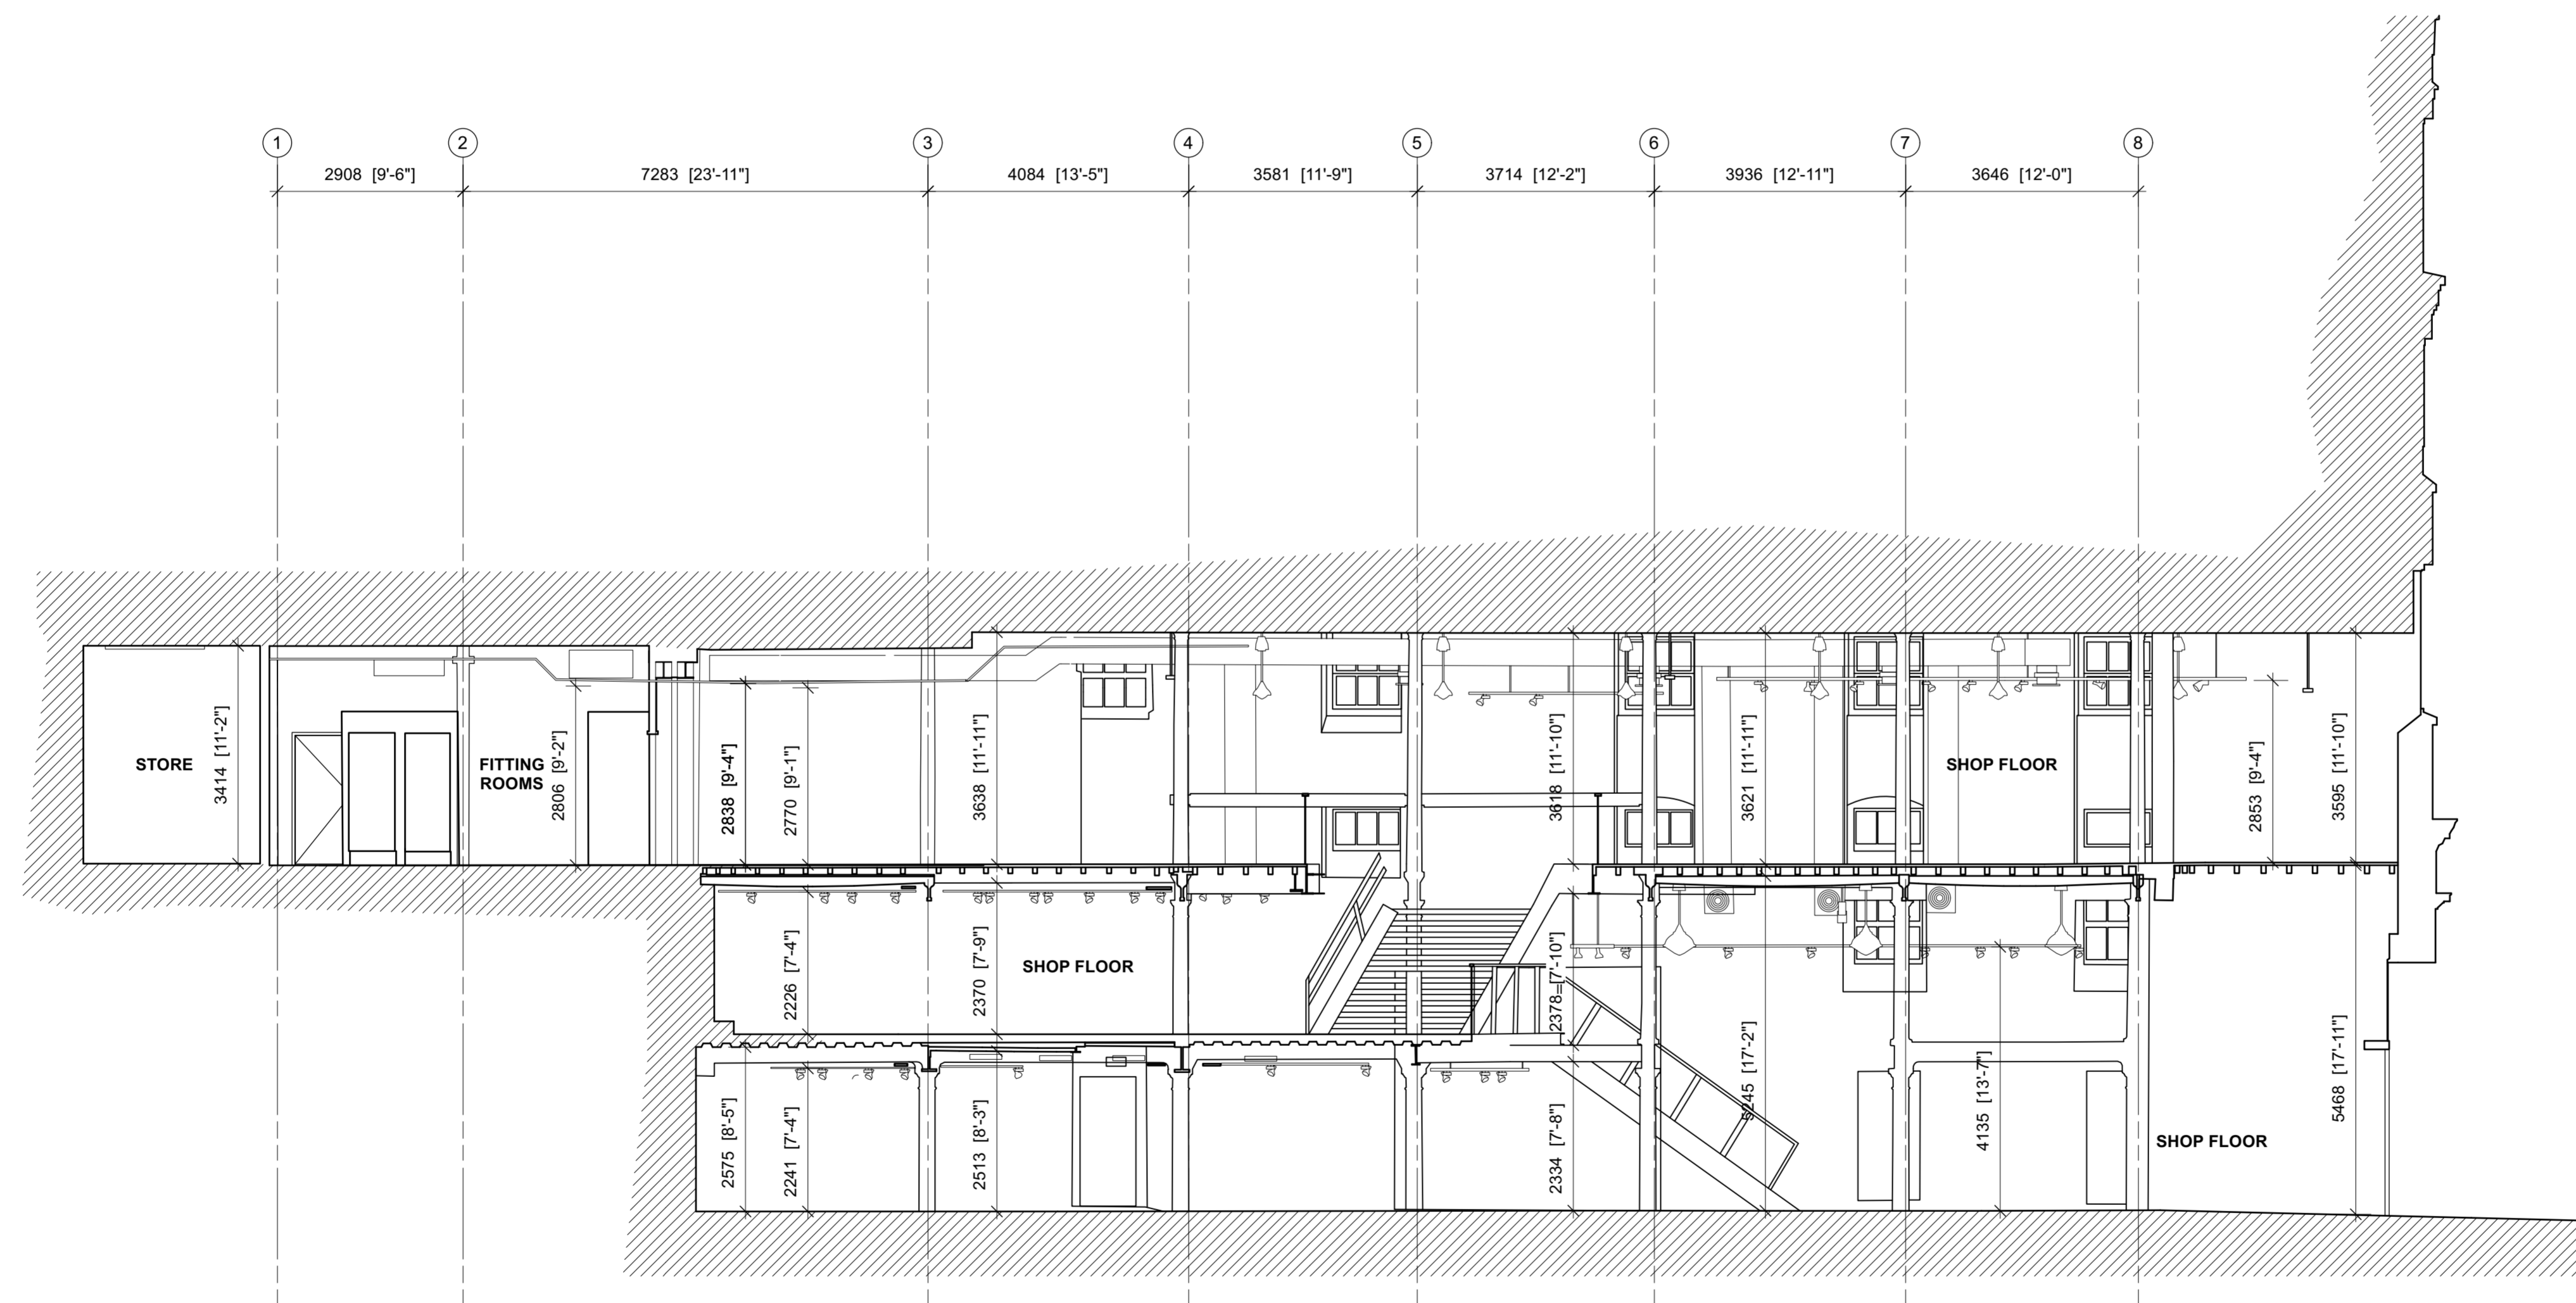

1 EXISTING SECTION A-A
EX400 SCALE 1:75 @ A1

LEGEND

- OUTSIDE OF DEMISE AREA.
- SHARED SPACE.



Scale bar (metres) 1:75