
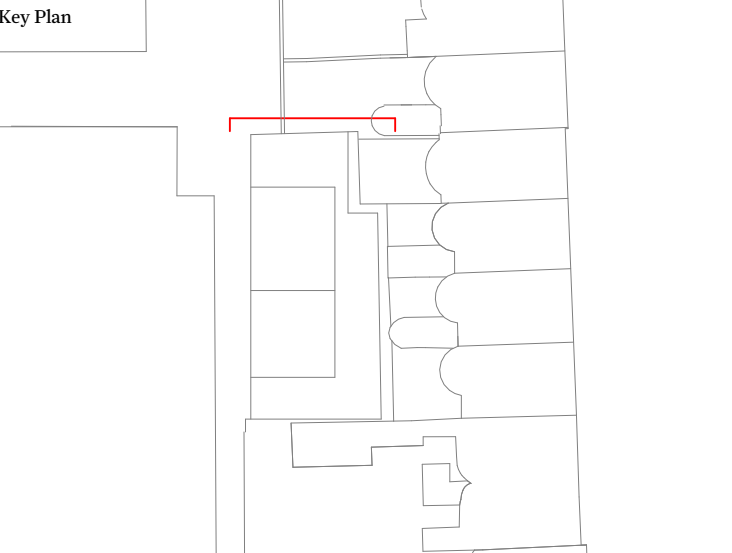


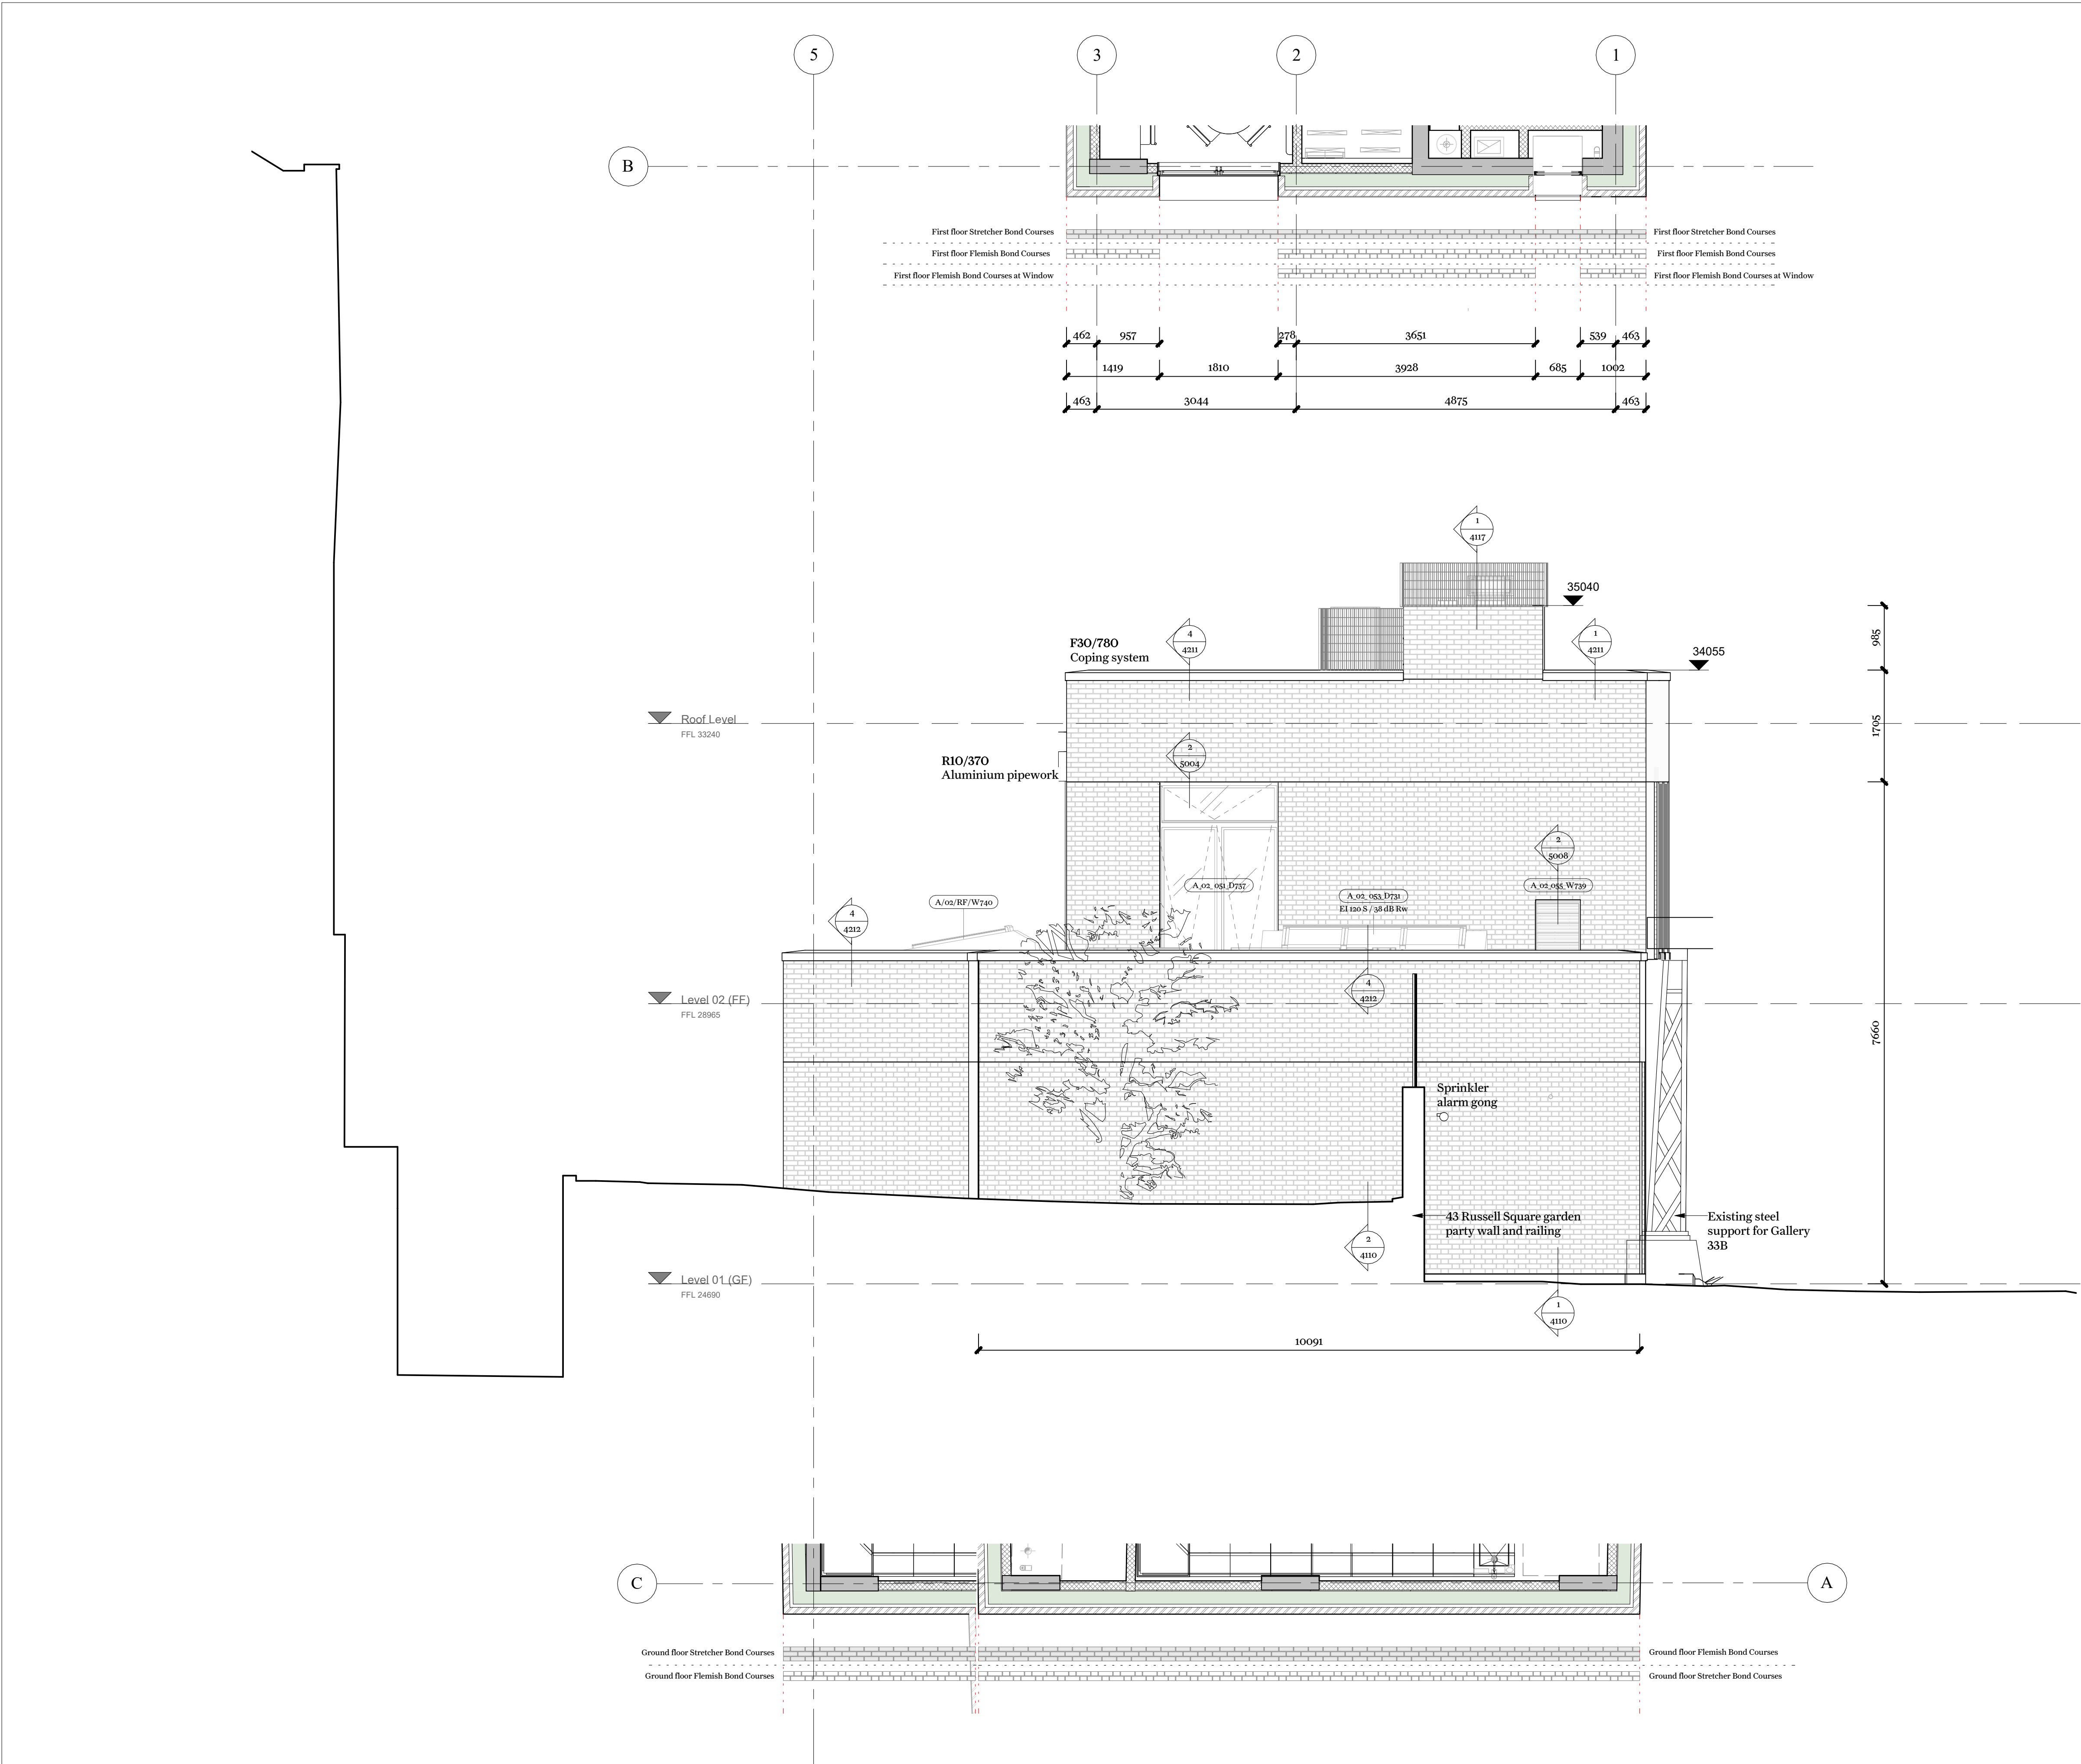

This drawing is not to be scaled. Dimensions govern.
Wright & Wright Architects shall be notified in writing of any discrepancies.
All dimensions are in millimeters unless noted otherwise.
This drawing issued at First Contract is indicative of design intent and should be read in association with all specifications, schedules and consultants information.
The Contractor is required to complete the detailed design, final coordination and interfaces. Contractor and Sub-Contractors design are subject to Architects acceptance.

Note:
- Hatches shown on Elevation are indicative. Reference aligned partial plans for brickwork coursing setting out.


C1	Stage 4 Tender	17/11/2023	JB	BM
P7	Stage 04 Draft	18/09/2023	JB	BM
P6	Stage 03 Set	20/04/2023	JB	BM
P5	Planning Set	03/04/2023	JB	BM
P4	Final Draft Planning Set	17/03/2023	JB	BM
P3	Final Draft Stage 03	03/03/2023	JB	BM
P2	Revised Draft Stage 3 Issue	17/02/2023	JB	DT
P1	WIP Draft Stage 3 Issue	03/02/2023	JB	DT

Rev	Note	Date	Issued By	Issued To
-----	------	------	-----------	-----------

Security Classification	Official
-------------------------	----------

WRIGHT & WRIGHT ARCHITECTS

89-91 Bayham Street
London NW1 0AG
T +44(0)20 7420 5993
E www@wrightandwright.co.uk

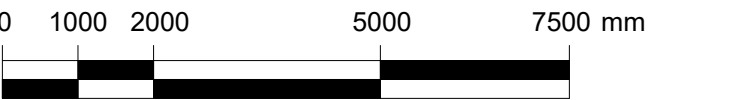

Client

British Museum

Project Name

Energy Centre
Programme: East
Road Building (ERB)

Stage

RIBA Stage 4

Drawing Title

Proposed ERB Detail North
Elevation

Drawing Number

SW001-WWA-1110-A_XX-DDG -A-2311

Scale	Sheet Size	Issue Date
1:50	A1	17/11/2023

Revision	Status
C1	A4 - Authorised