



This drawing is not to be scaled. Dimensions govern. Wright & Wright Architects shall be notified in writing of any discrepancies. All dimensions are in millimeters unless noted otherwise. This drawing issued at First Contract is indicative of design intent and should be read in association with all specifications, schedules and consultants information. The Contractor is required to complete the detailed design, final coordination and interfaces. Contractor and Sub-Contractors design are subject to Architects acceptance.

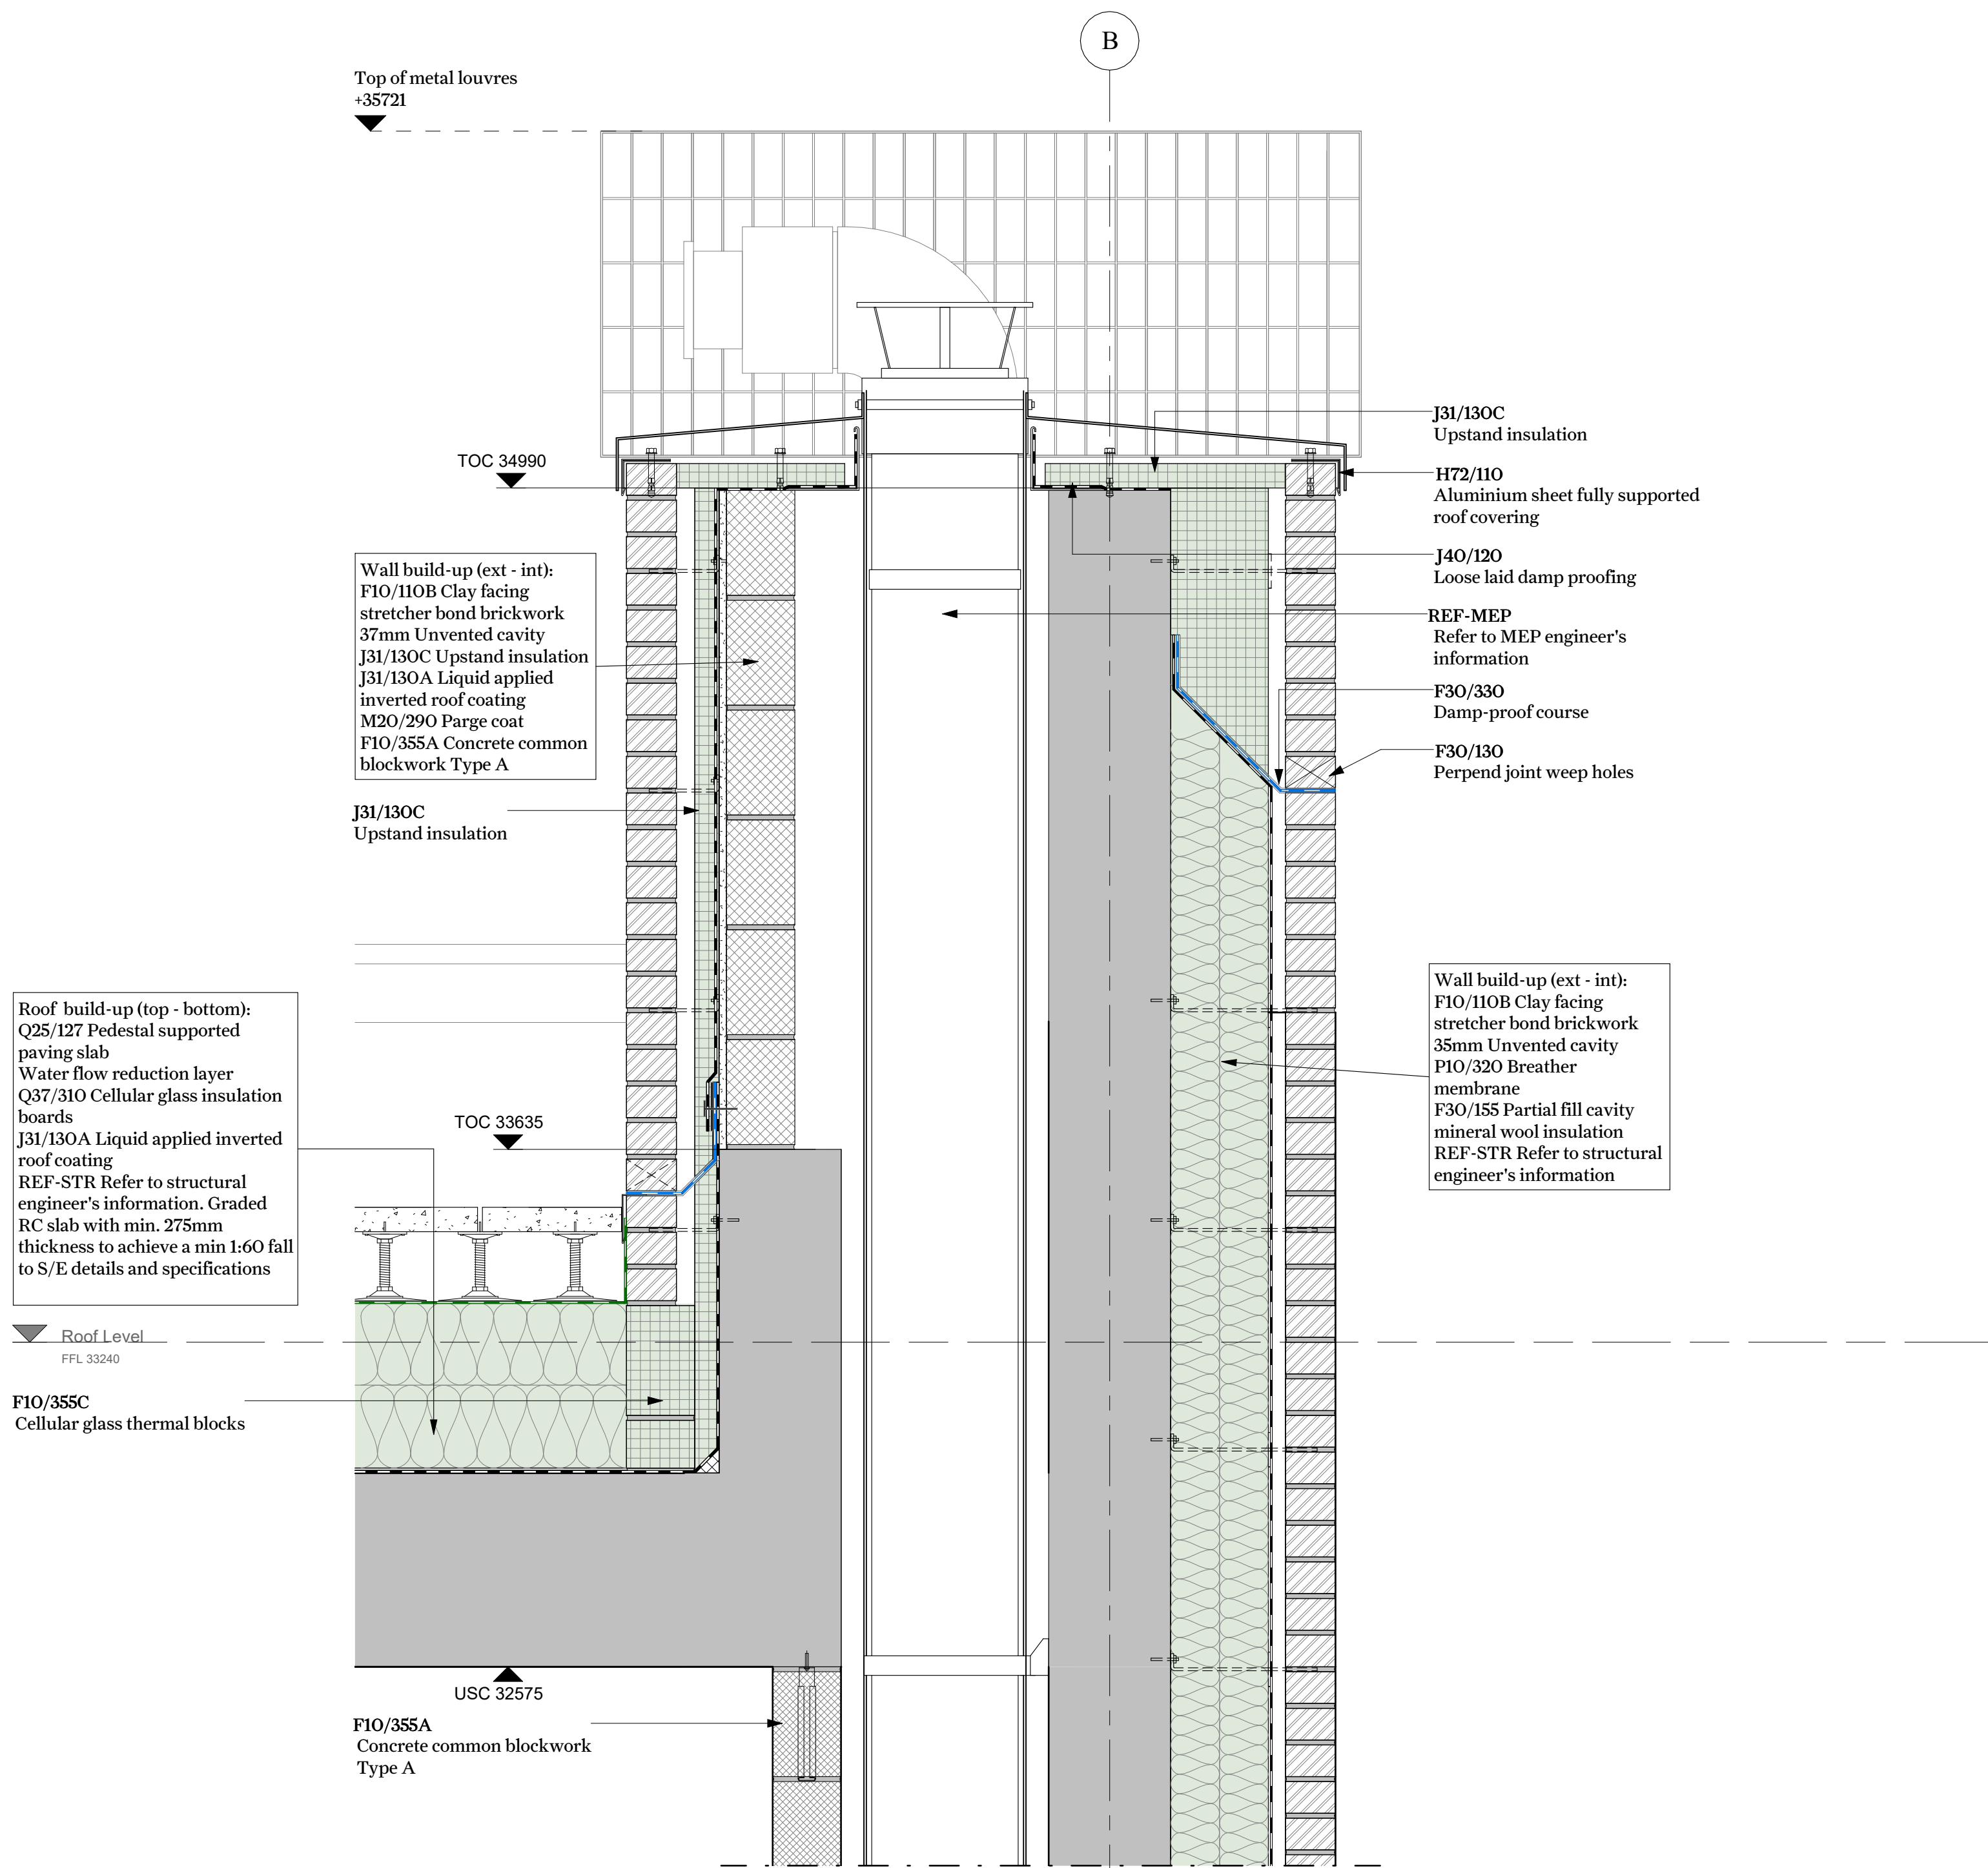

1 North Parapet Wall and Chimney Detail
1 : 10

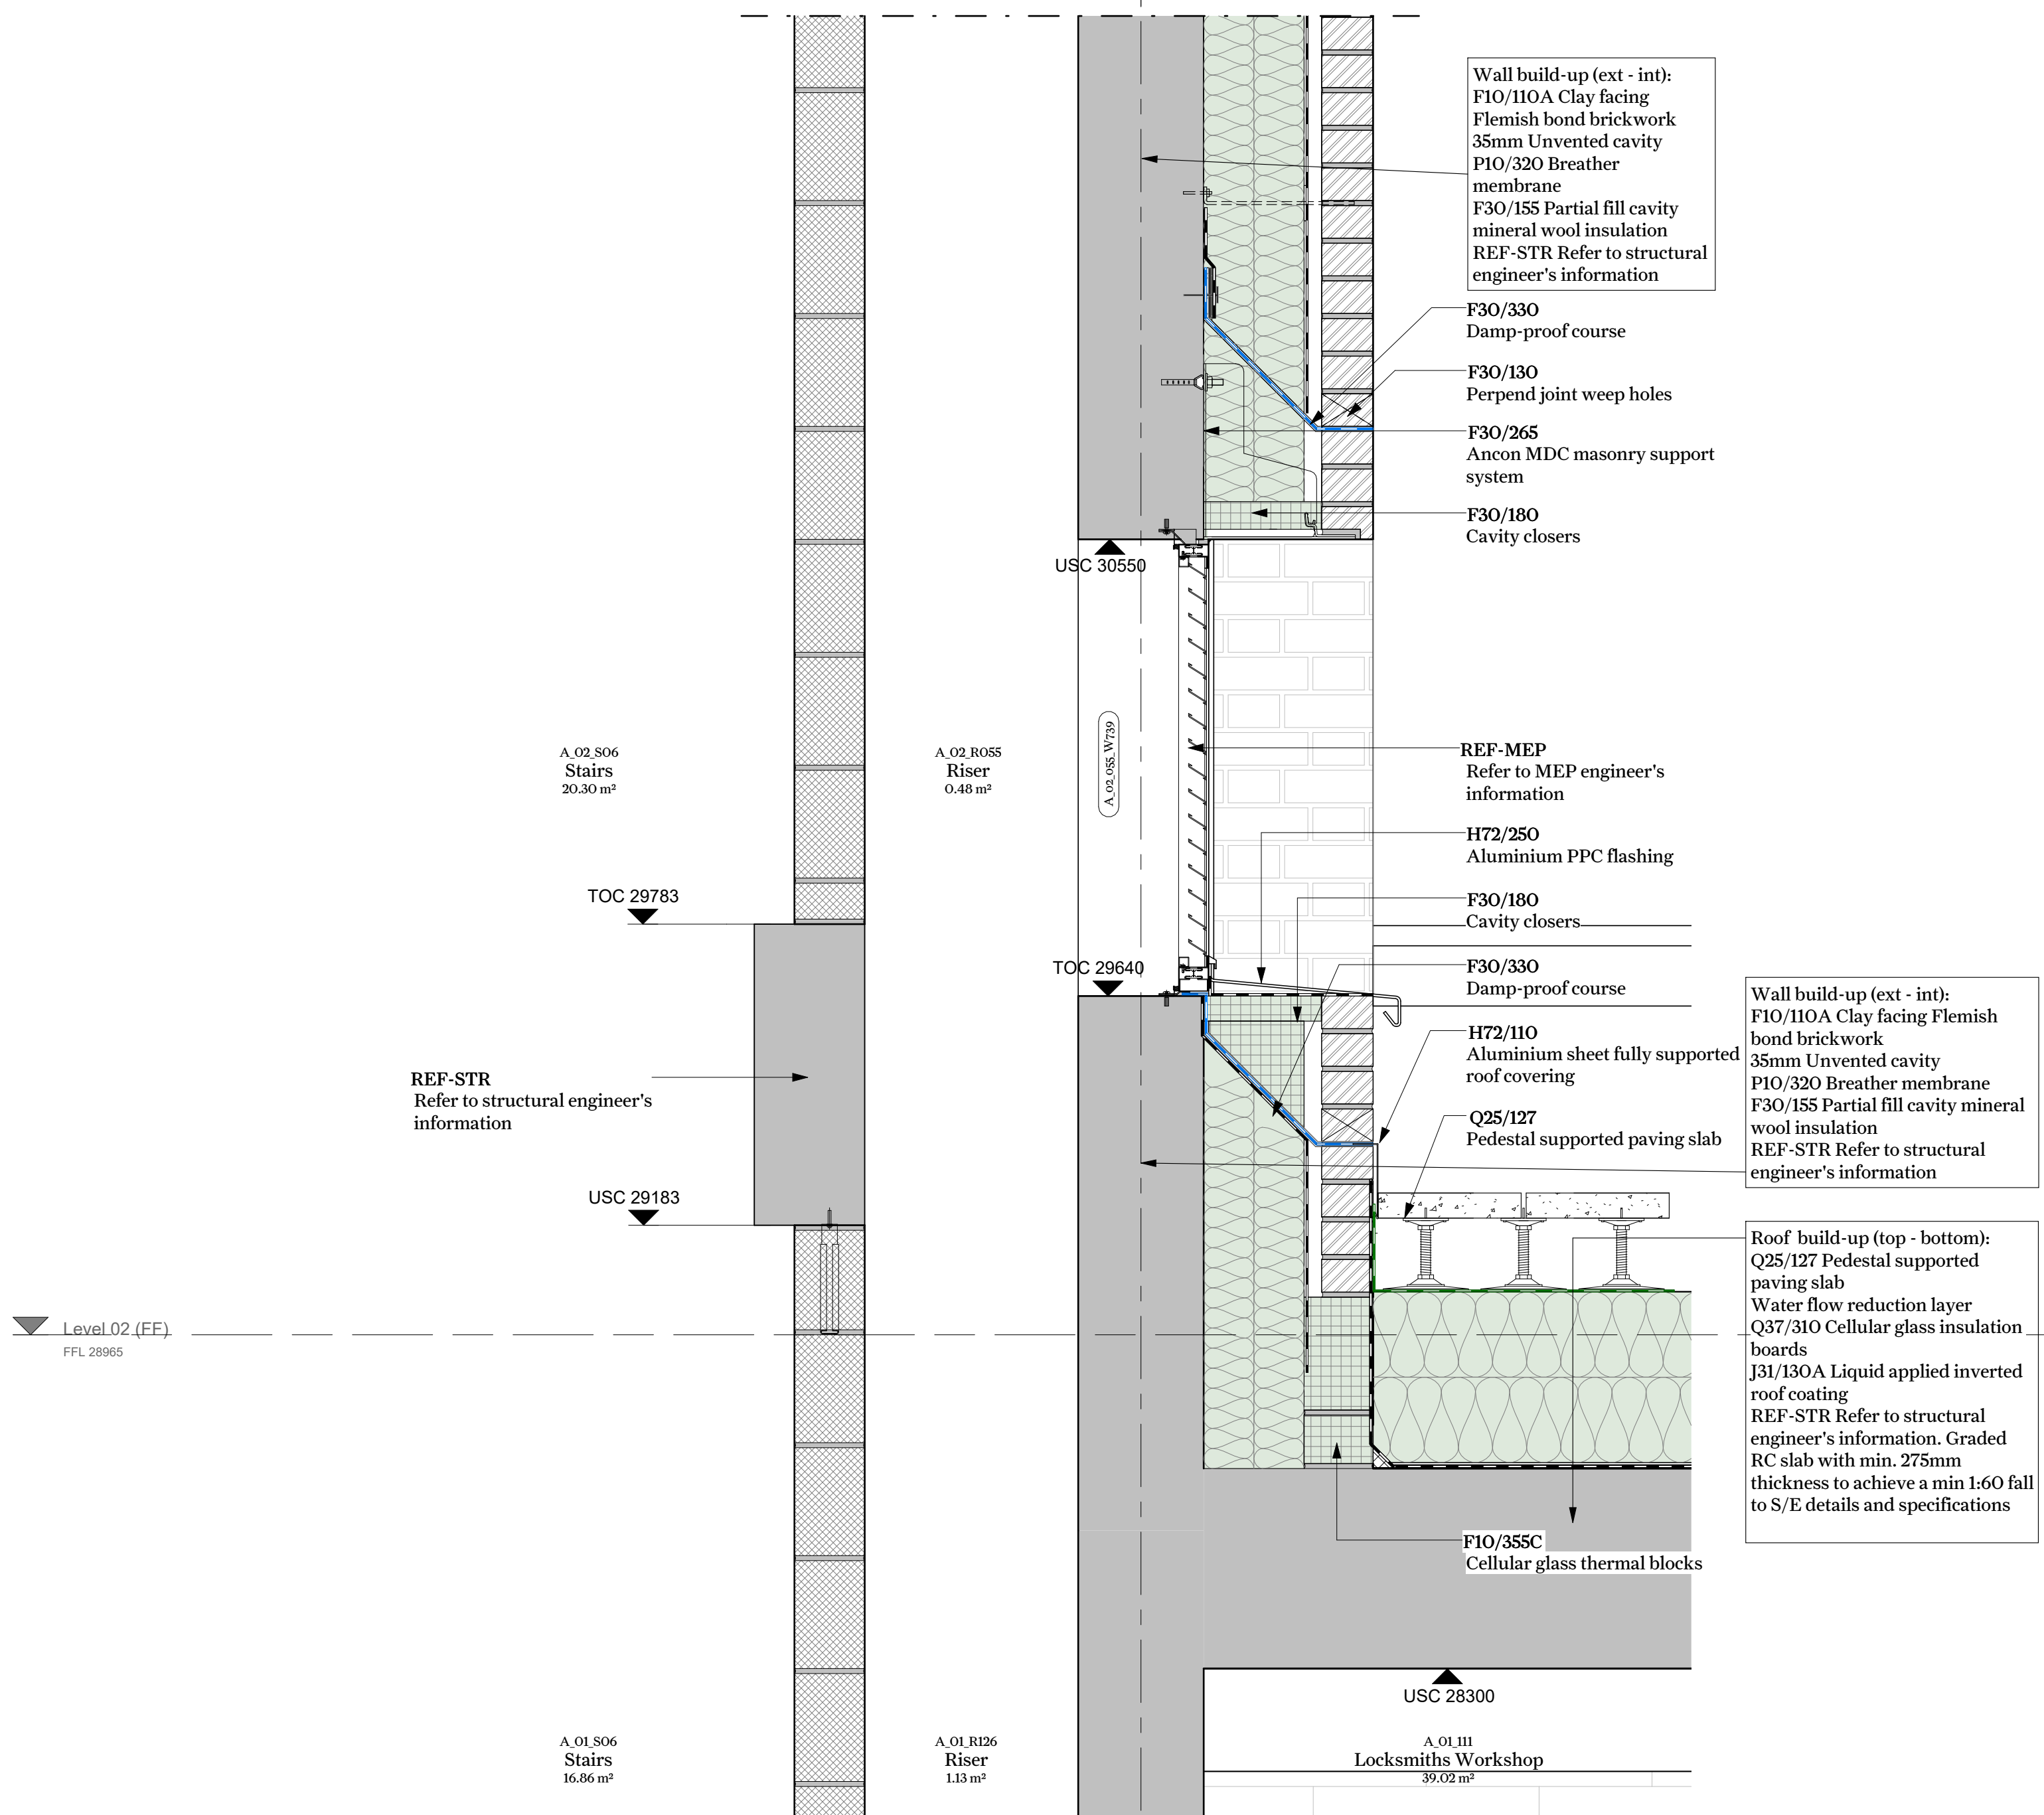


2 North Riser Vent Detail
1 : 10

CI	Stage 4 Tender	17/11/2023	JB	BM
PI	Stage 04 Draft	18/09/2023	JB	BM
Rev	Note	Date	Issued By	Issued To

Security Classification: **Official**

WRIGHT & WRIGHT ARCHITECTS

89-91 Bayham Street
London NW1 0AG
T +44(0)20 7428 9393
E www.wrightandwright.co.uk

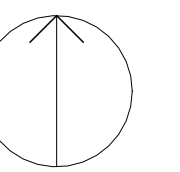

Client
British Museum

Project Name
Energy Centre Programme: East Road Building (ERB)

Stage
RIBA Stage 4

Drawing Title
External Section Details - North Wall and Chimney

Drawing Number
SW001-WWA-1110-A-01-DDG -A-4117

Scale	Sheet Size	Issue Date
1 : 10	A1	17/11/2023

Revision	Status
C1	A4 - Authorised