


This drawing is not to be scaled. Dimensions govern.
 Wright & Wright Architects shall be notified in writing of any discrepancies.
 All dimensions are in millimeters unless noted otherwise.
 This drawing issued at First Contract is indicative of design intent and should be read in association with all specifications, schedules and consultants information.
 The Contractor is required to complete the detailed design, final coordination and interfaces. Contractor and Sub-Contractors design are subject to Architects acceptance.

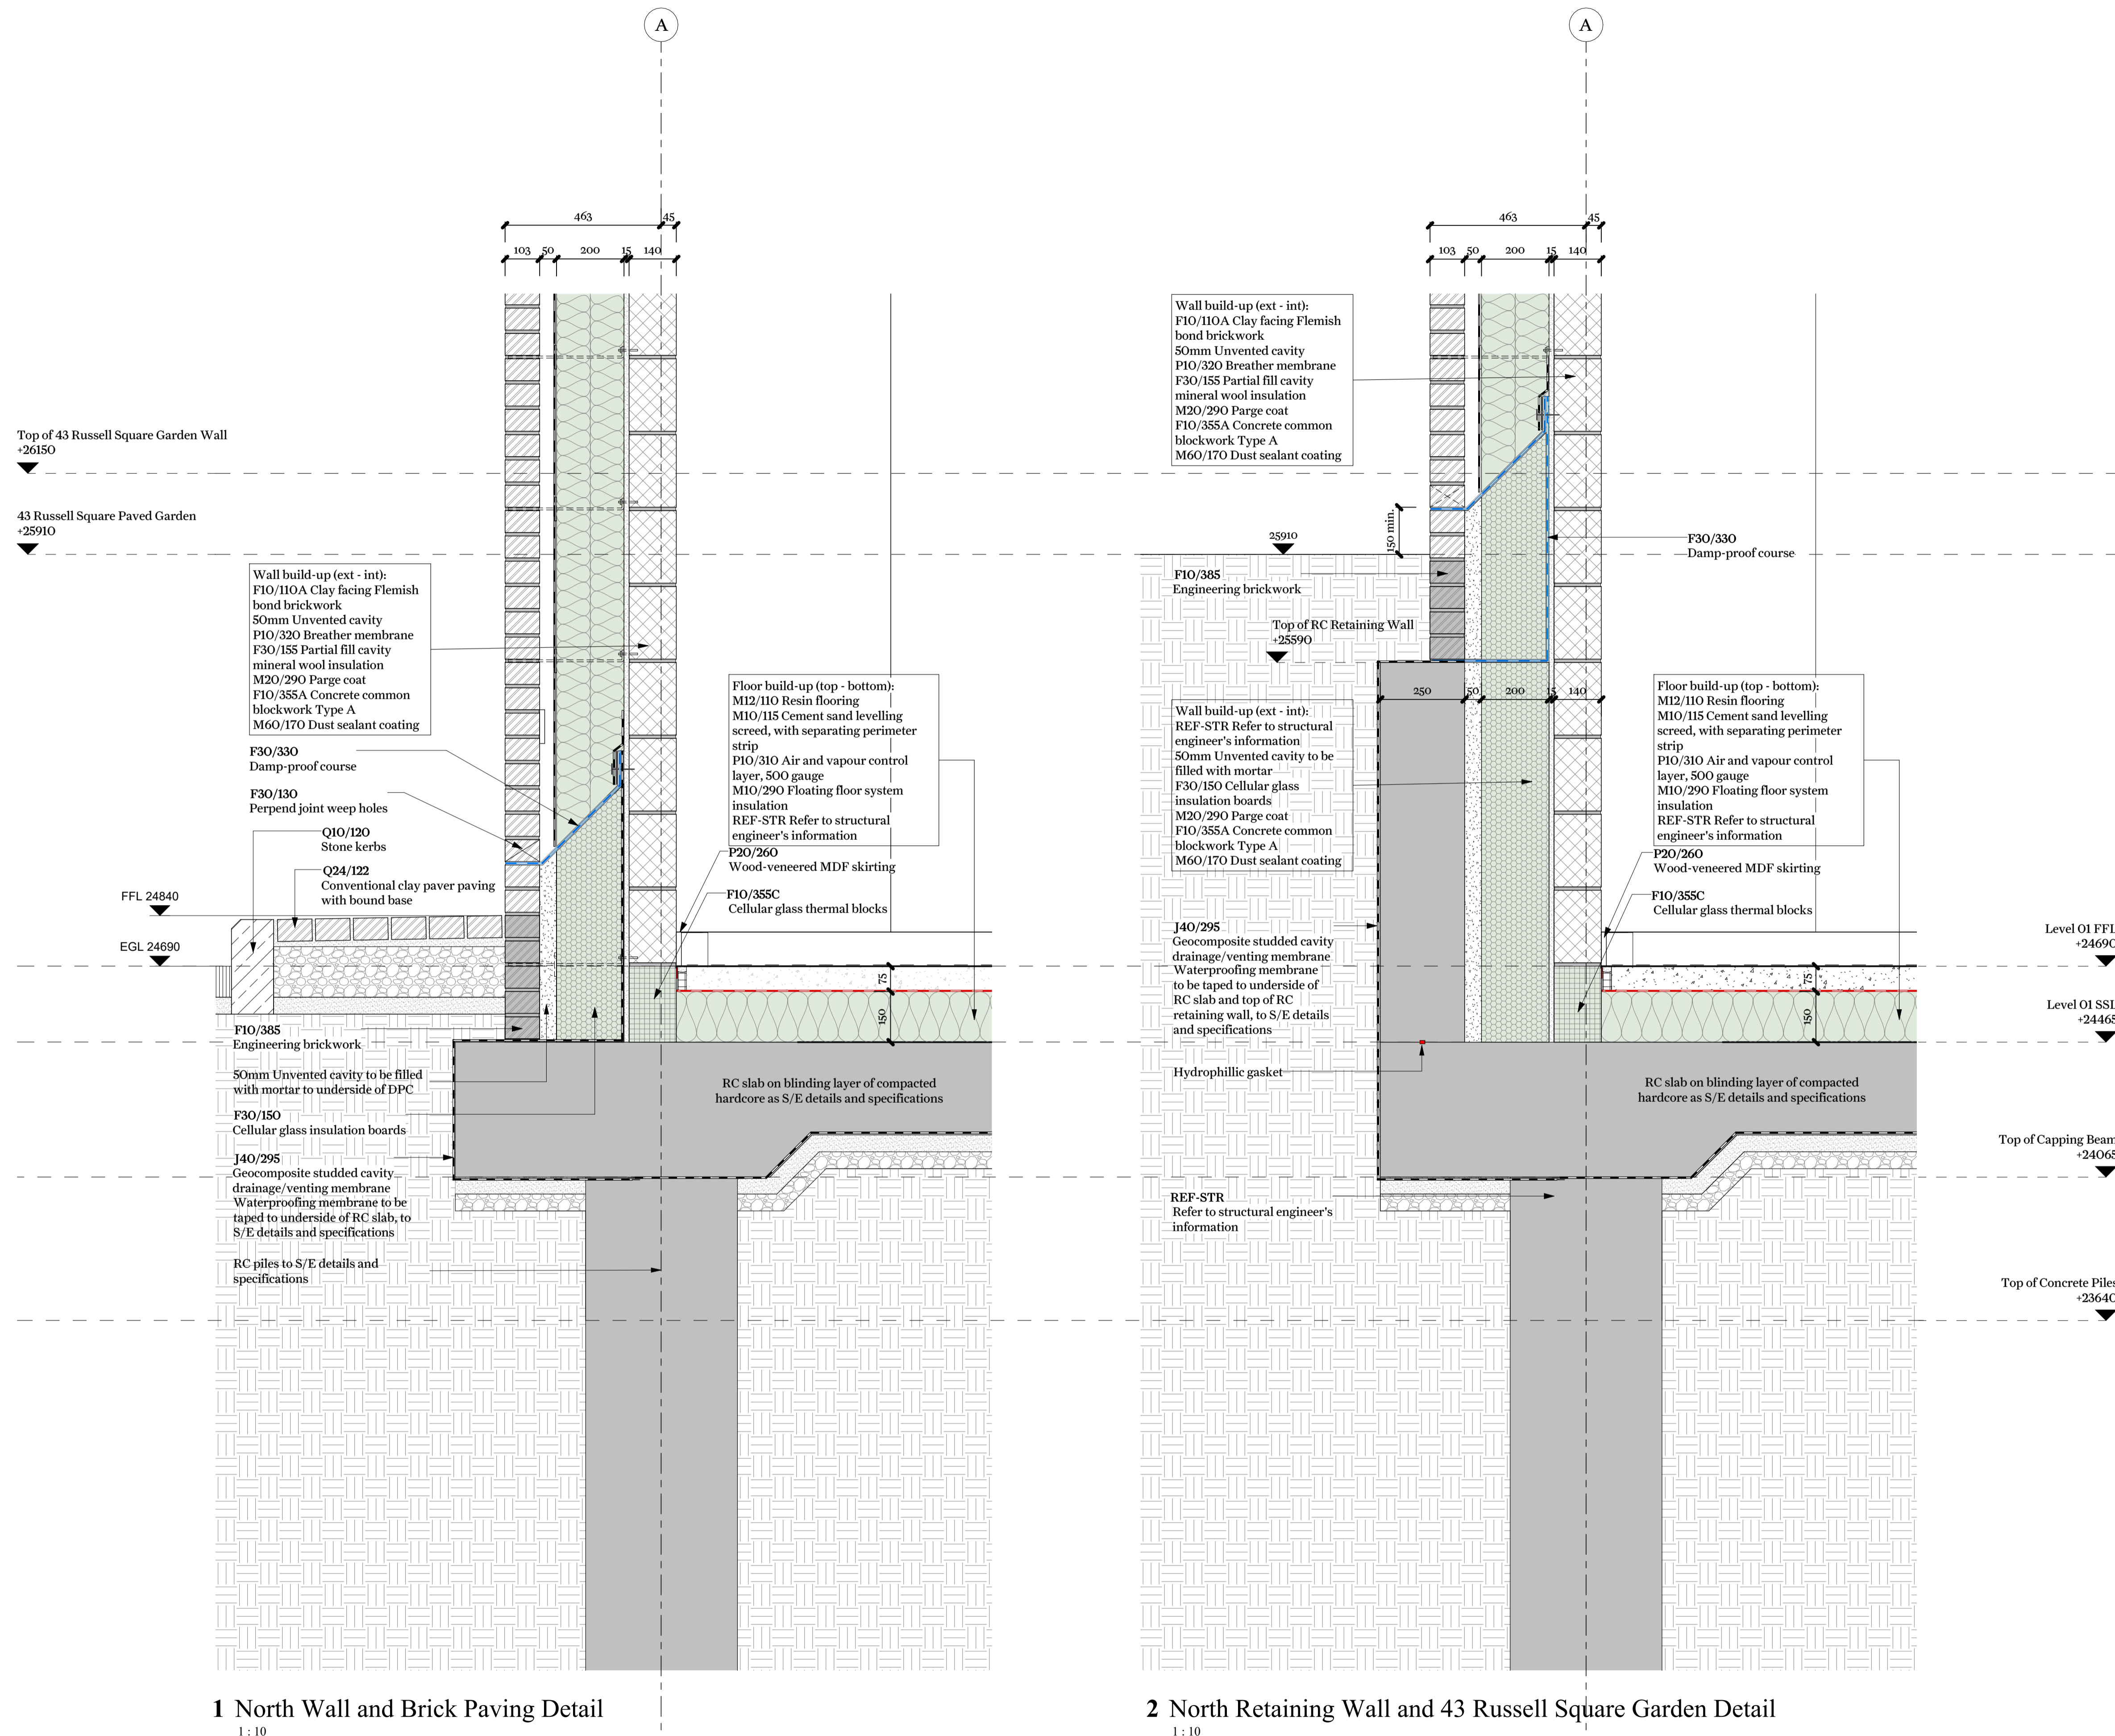


Rev	Note	Date	Issued By	Issued To
C1	Stage 4 Tender	17/11/2023	JB	BM
P5	Stage 04 Draft	18.09.2023	JB	BM
P4	Stage 03 VE	09.06.2023	JB	BM
P3	Stage 03 Set	20.04.2023	JB	BM
P2	Final Draft Stage 03	03.03.2023	JB	BM
P1	Revised Draft Stage 3 Issue	17.02.2023	JB	DT

Rev	Note	Date	Issued By	Issued To

Security Classification: **Official**

WRIGHT & WRIGHT ARCHITECTS

89-91 Bayham Street
 London NW1 0AG
 T +44(0)20 7420 5993
 E www.wrightandwright.co.uk

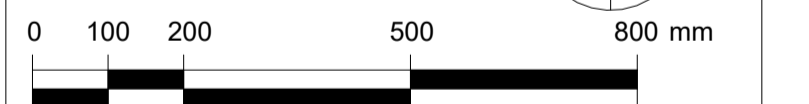

Client

British Museum

Project Name

Energy Centre Programme: East Road Building (ERB)

Stage

RIBA Stage 4

Drawing Title

External Section Details - North Wall and 43 Russell Square Garden

Drawing Number

SW001-WWA-1110-A_01-DDG -A-4110

Scale Sheet Size Issue Date

1:10 A1 17/11/2023

Revision Status

C1 A4 - Authorised