


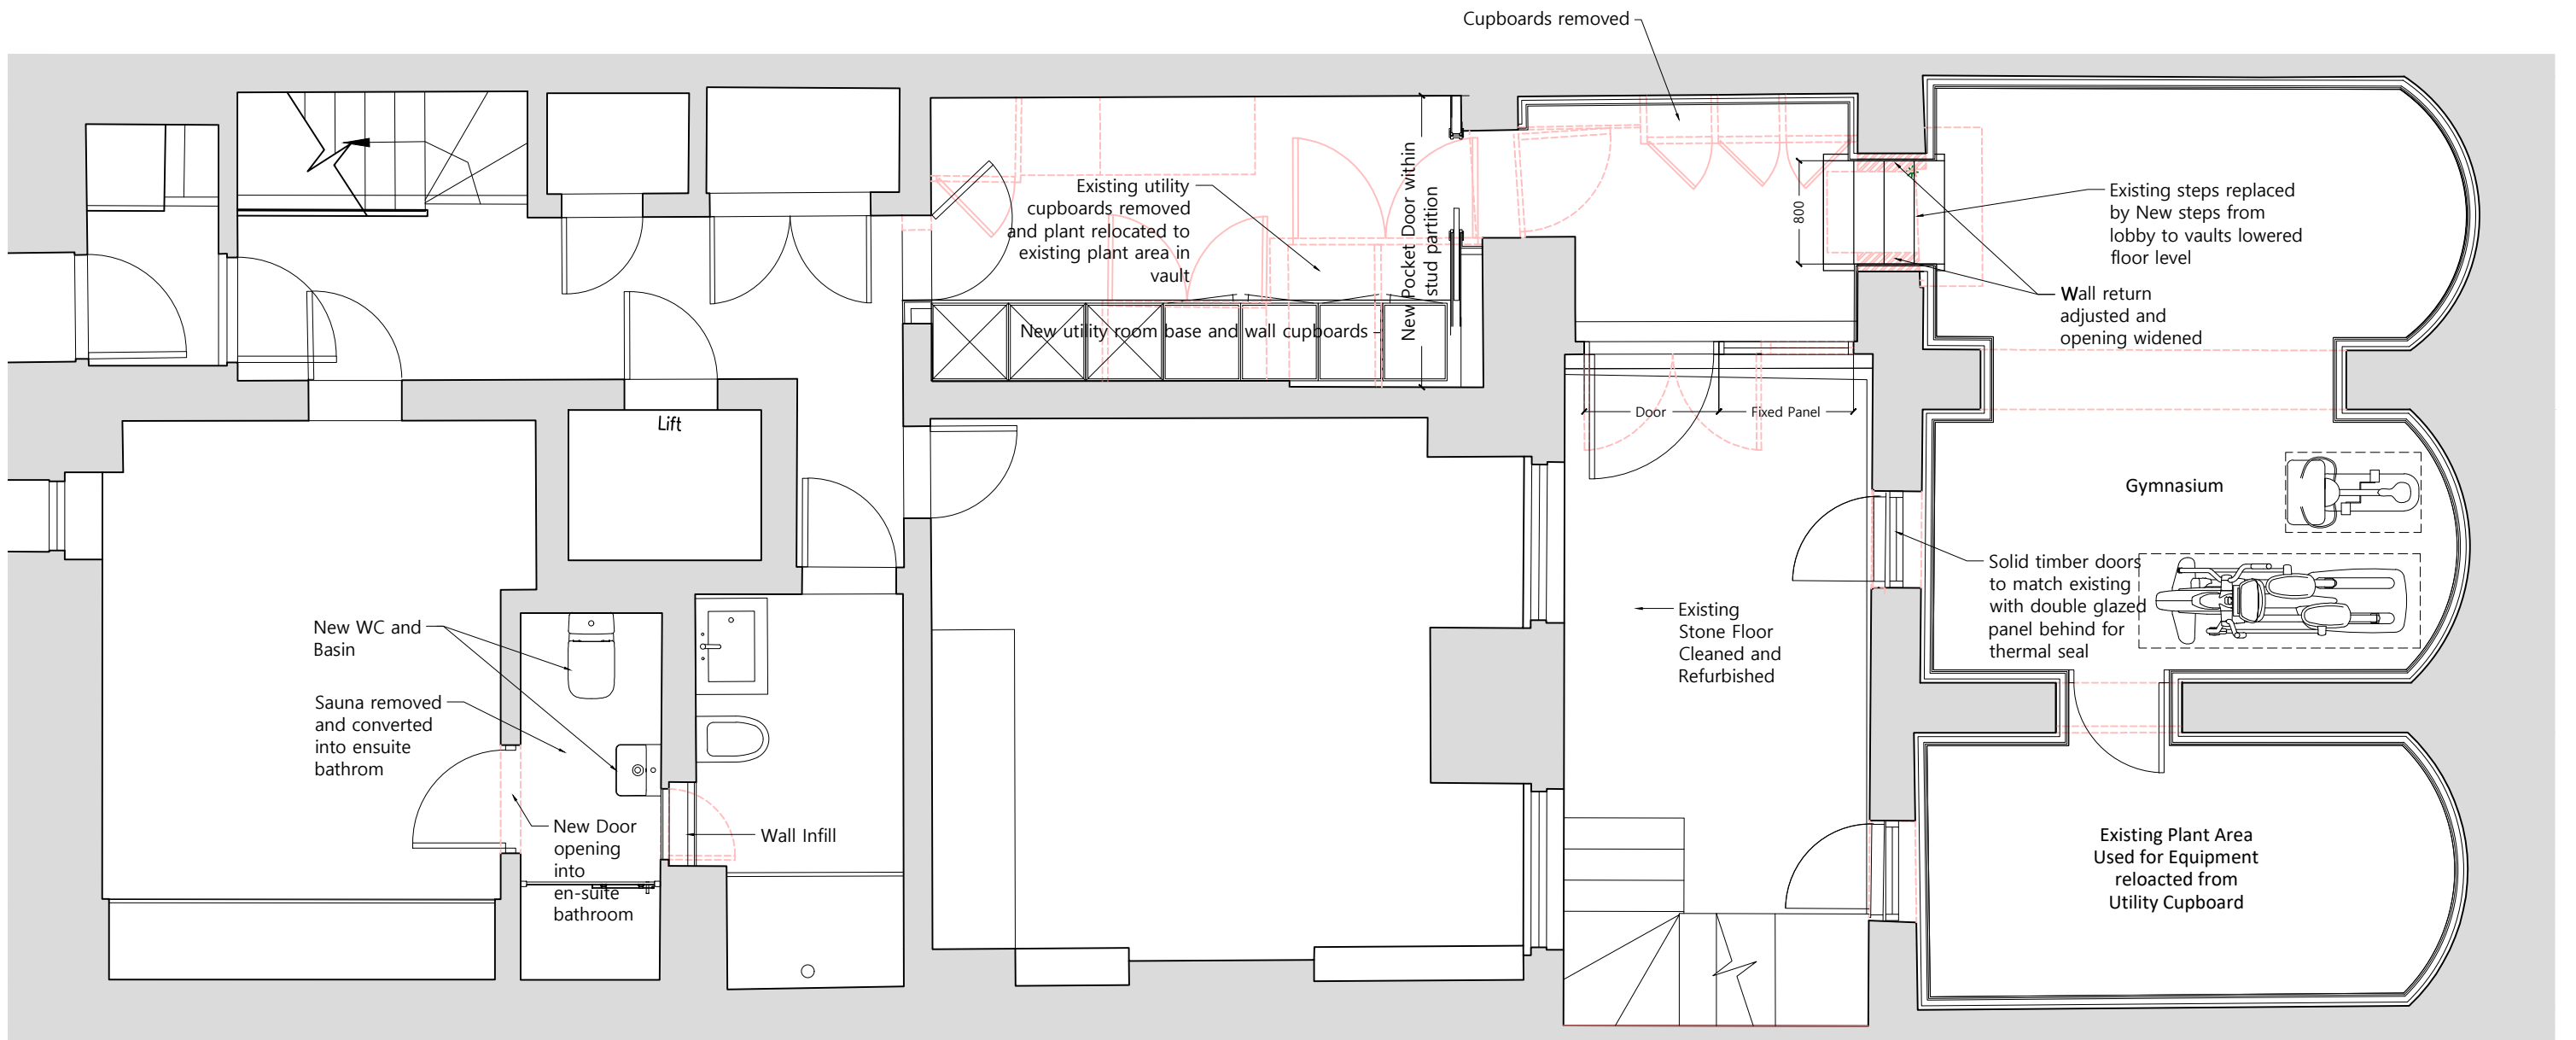

   To be demolished

