


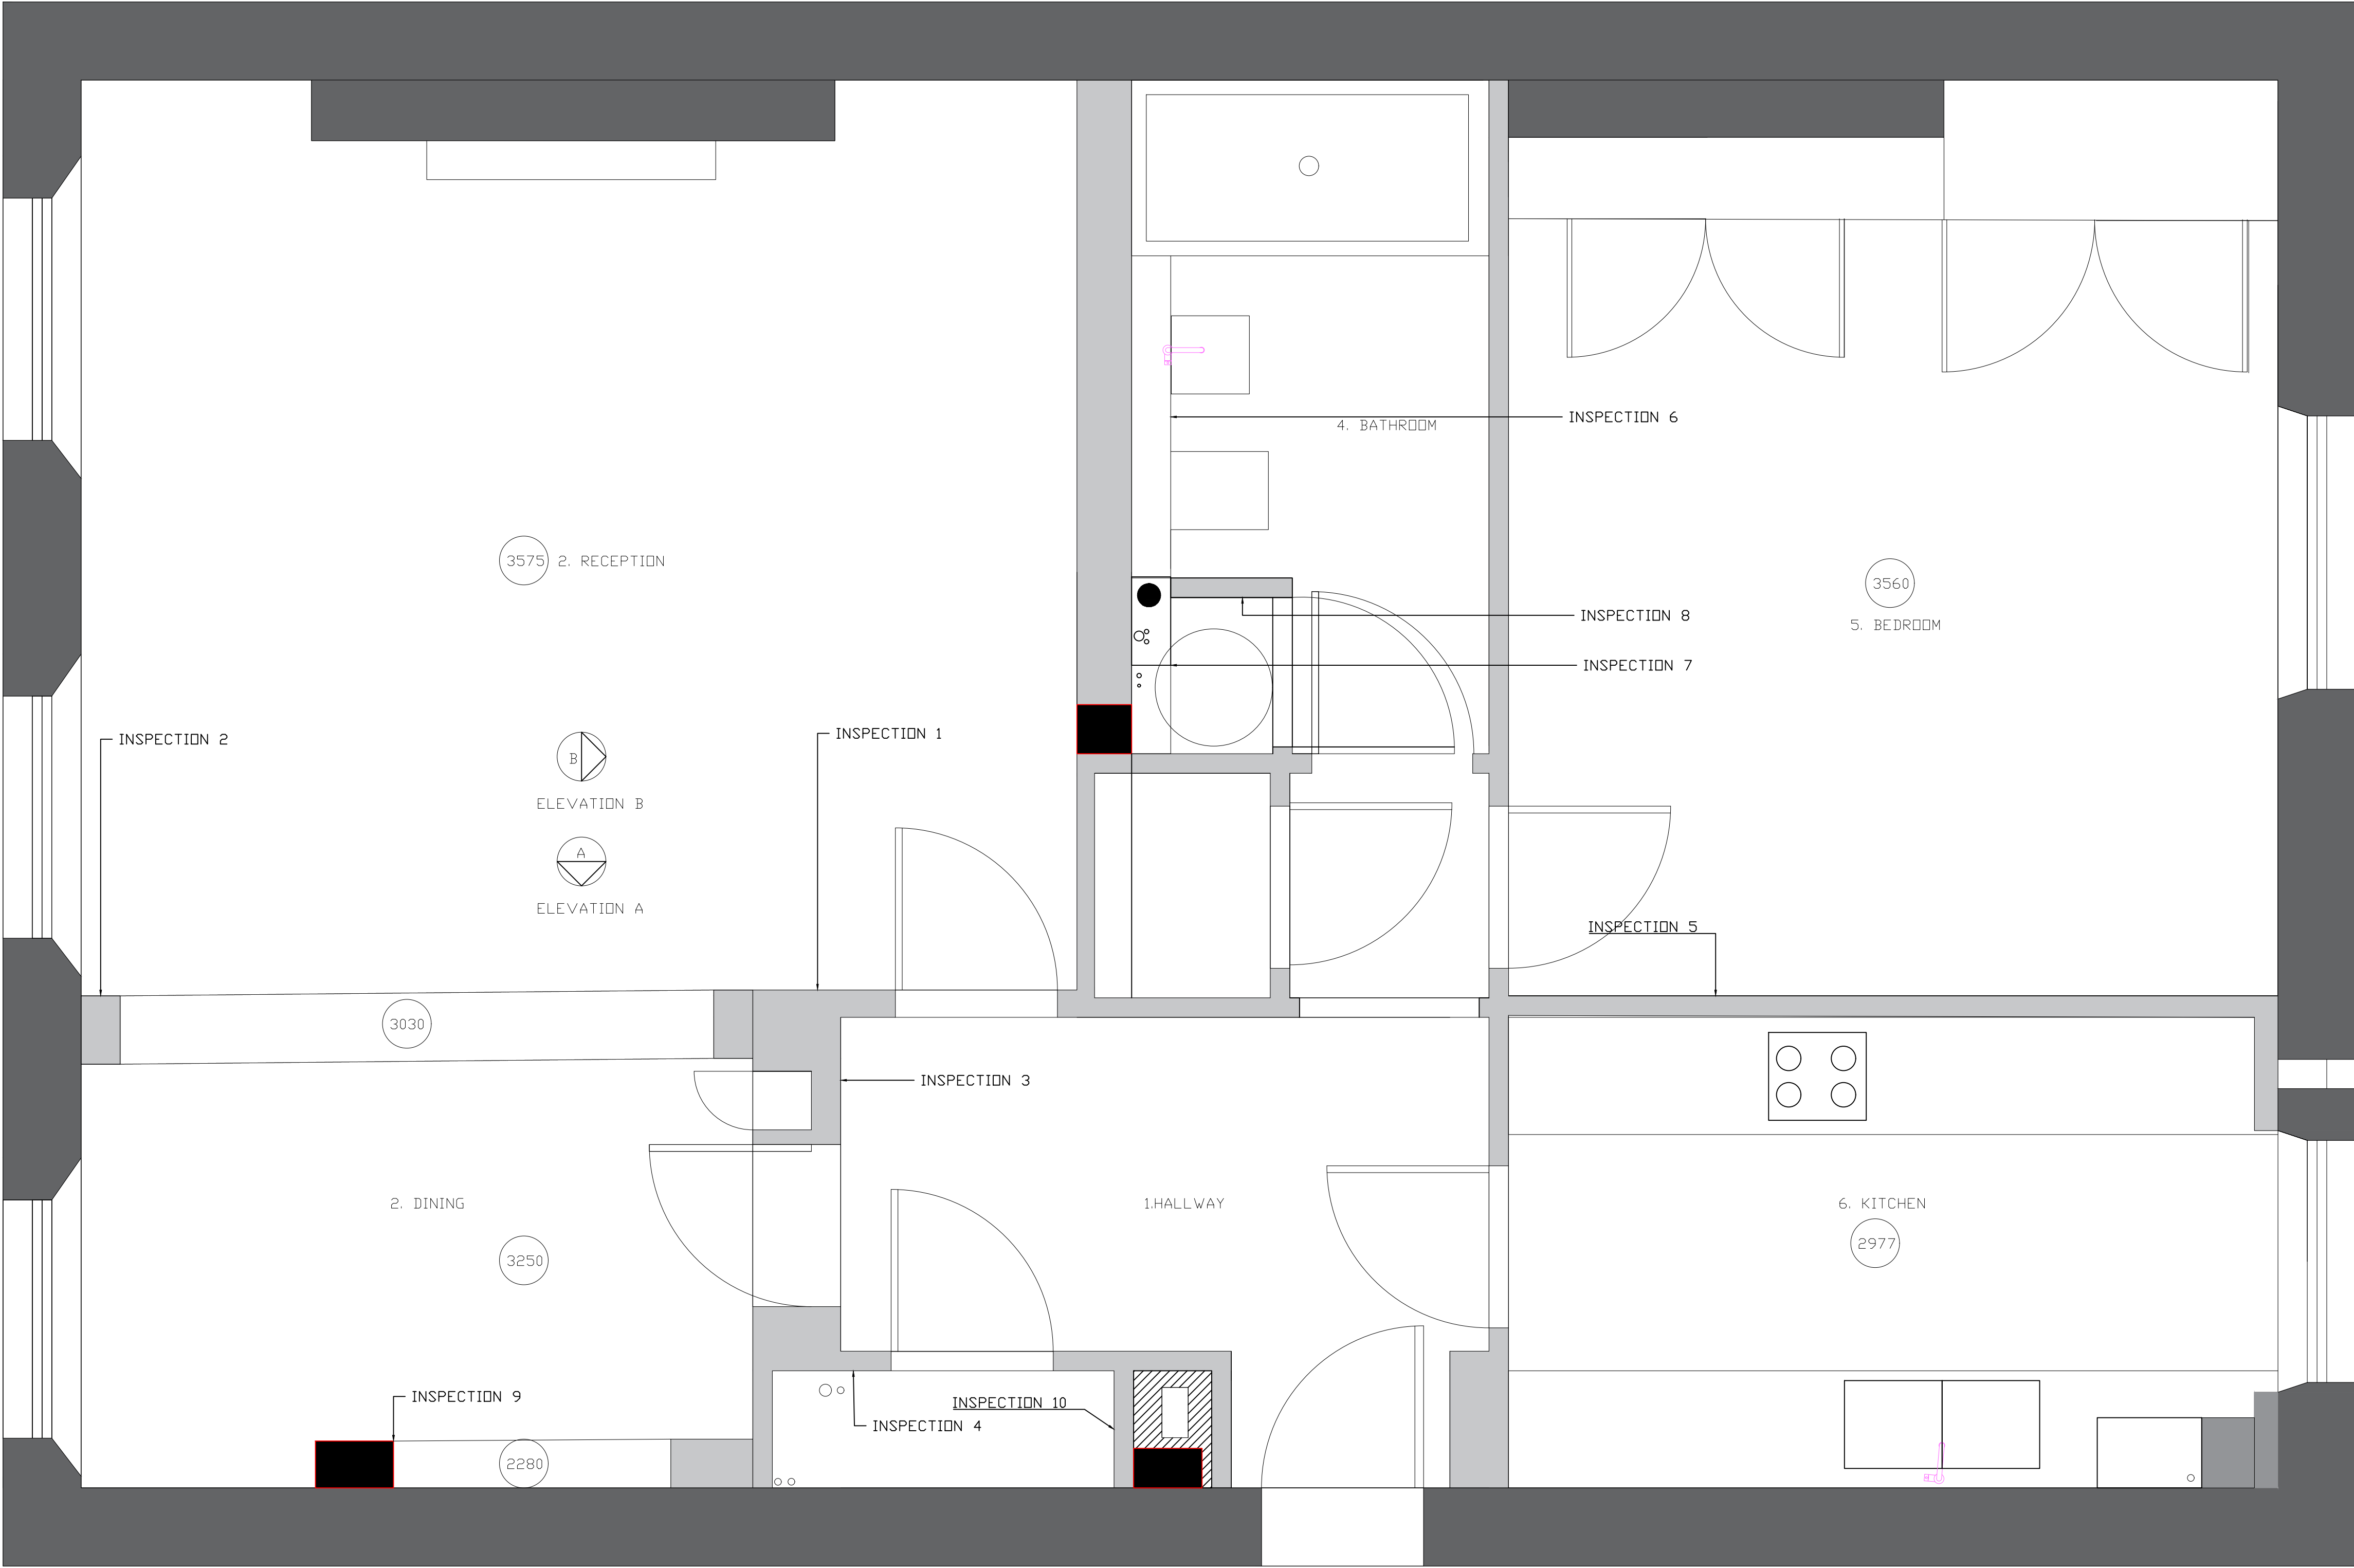

General Notes

NOTES

INSPECTION 1 – BEHIND THE PLINTH(HOLLOW CLAY BRICK)

INSPECTION 2 – DOWNSTAND(WOOD STUD HOLLOW)

INSPECTION 3 – STRUCTURE BEHIND THE PLINTH(HOLLOW CLAY BRICK)

INSPECTION 4 – BEHIND THE PLINTH(HOLLOW CLAY BRICK)

INSPECTION 5 – BEHIND THE PLINTH(HOLLOW CLAY BRICK)

INSPECTION 6 – ACCESS PANEL(HOLLOW CLAY BRICK)

INSPECTION 7 – RISER(HOLLOW CLAY BRICK & CONCRETE COLUMN)

INSPECTION 8– HOLLOW CLAY BRICK

INSPECTION 9 – CONCRETE COLUMN

INSPECTION 10 – ACCESS PANEL – VENT RISER (HOLLOW CLAY BRICK AND COLUMN STRUCTURE)

No.	Revision/Issue	Date

Firm Name and Address

SPEC GROUP
SOLAR HOUSE
915 HIGH ROAD
N12 8QJ
LONDON

Project Name and Address

5 CUMBERLAND TERRACE

Title	ELEVATIONS & INSPECTION REF	Drawing #
Date	18/06/2024	250
Scale	1:20 @ A1	