


General Notes

1. Foldable Edge Protection installed for safe access and maintenance of roof

1 Existing Roof Plan
1:50

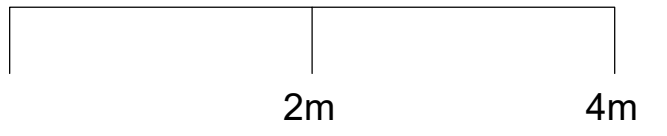

Do not scale from the drawing. All dimensions to be verified on site by contractor prior to commencement of any shop drawings and any works on site. Report all discrepancies to the Architect immediately.

This drawing is to read in conjunction with all related consultant/engineers drawings and all other relevant information.

REV	DATE	DESCRIPTION	CKD	REV	DATE	DESCRIPTION	CKD
P1	13/05/24	Planning Issue	KAS				

KAS Architects Ltd.
8 Kidderpore Avenue
London NW3 7SU
020 8057 4567
info@kasarchitects.com


telephone
email

KAS JOB NO: 148


Metro House, 36 Arlington Road, NW1 7HU
Existing Roof Plan
101-00-DR-002
Client: Metro Freehold Ltd
SCALE @ A1: 1 : 50

General Notes

1. Foldable Edge Protection installed for safe access and maintenance of roof

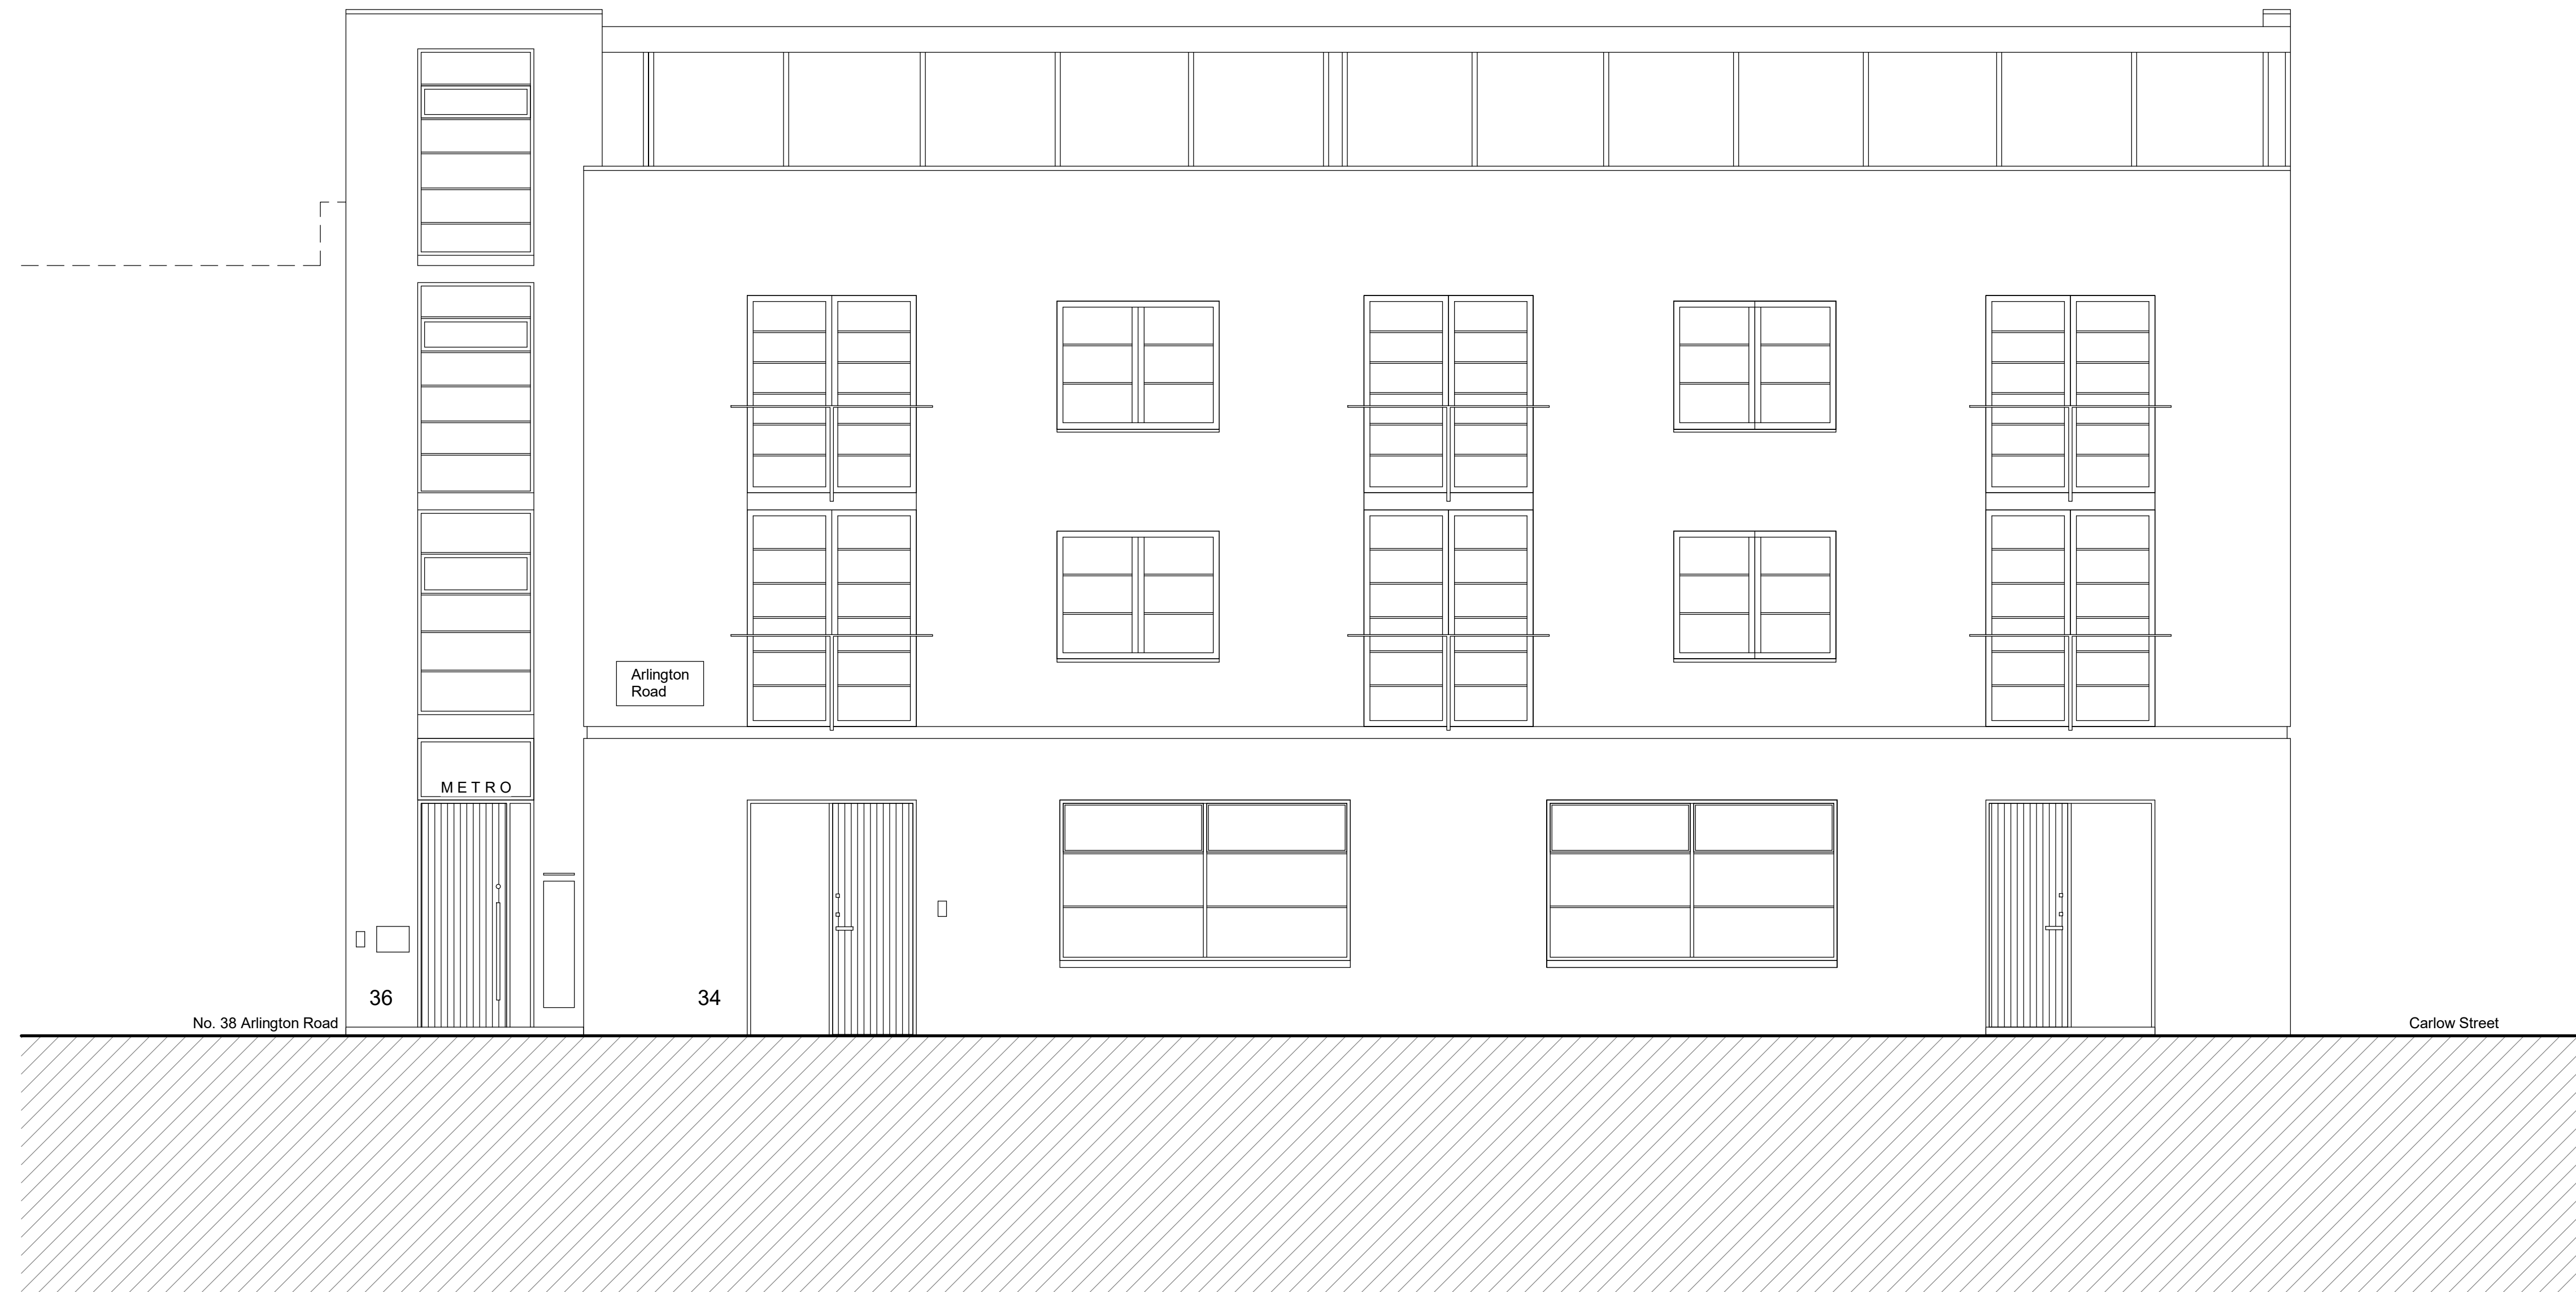

1 Arlington Road Elevation
1:50

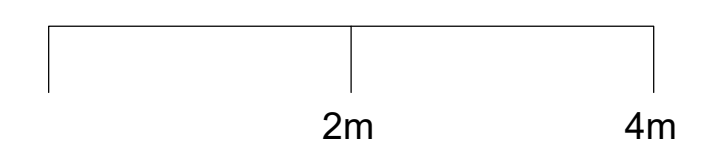

Do not scale from the drawing. All dimensions to be verified on site by contractor prior to commencement of any shop drawings and any works on site. Report all discrepancies to the Architect immediately.

This drawing is to read in conjunction with all related consultant/engineers drawings and all other relevant information.

REV	DATE	DESCRIPTION	CKD	REV	DATE	DESCRIPTION	CKD
P1	13/05/24	Planning Issue	KAS				

KAS Architects Ltd.

8 Kidderpore Avenue
London NW3 7SU
020 8057 4567
info@kasarchitects.com

telephone
email

KAS JOB NO: 148

Metro House, 36 Arlington Road, NW1 7HU

Existing West Elevation

101-00-DR-003

Client: Metro Freehold Ltd


SCALE @ A1: 1 : 50

General Notes

1. Foldable Edge Protection installed for safe access and maintenance of roof



1 Carlow Street Elevation
1:50

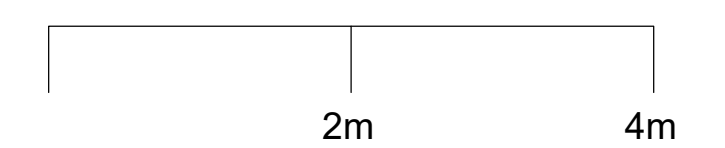

Do not scale from the drawing. All dimensions to be verified on site by contractor prior to commencement of any shop drawings and any works on site. Report all discrepancies to the Architect immediately.

This drawing is to read in conjunction with all related consultant/engineers drawings and all other relevant information.

REV	DATE	DESCRIPTION	CKD	REV	DATE	DESCRIPTION	CKD
P1	13/05/24	Planning Issue	KAS				

KAS Architects Ltd.

8 Kidderpore Avenue
London NW3 7SU
020 8057 4567
info@kasarchitects.com

telephone
email

KAS JOB NO: 148

Metro House, 36 Arlington Road, NW1 7HU

Existing South Elevation


101-00-DR-004

Client: Metro Freehold Ltd


SCALE @ A1: 1 : 50

General Notes

1. Foldable Edge Protection installed for safe access and maintenance of roof

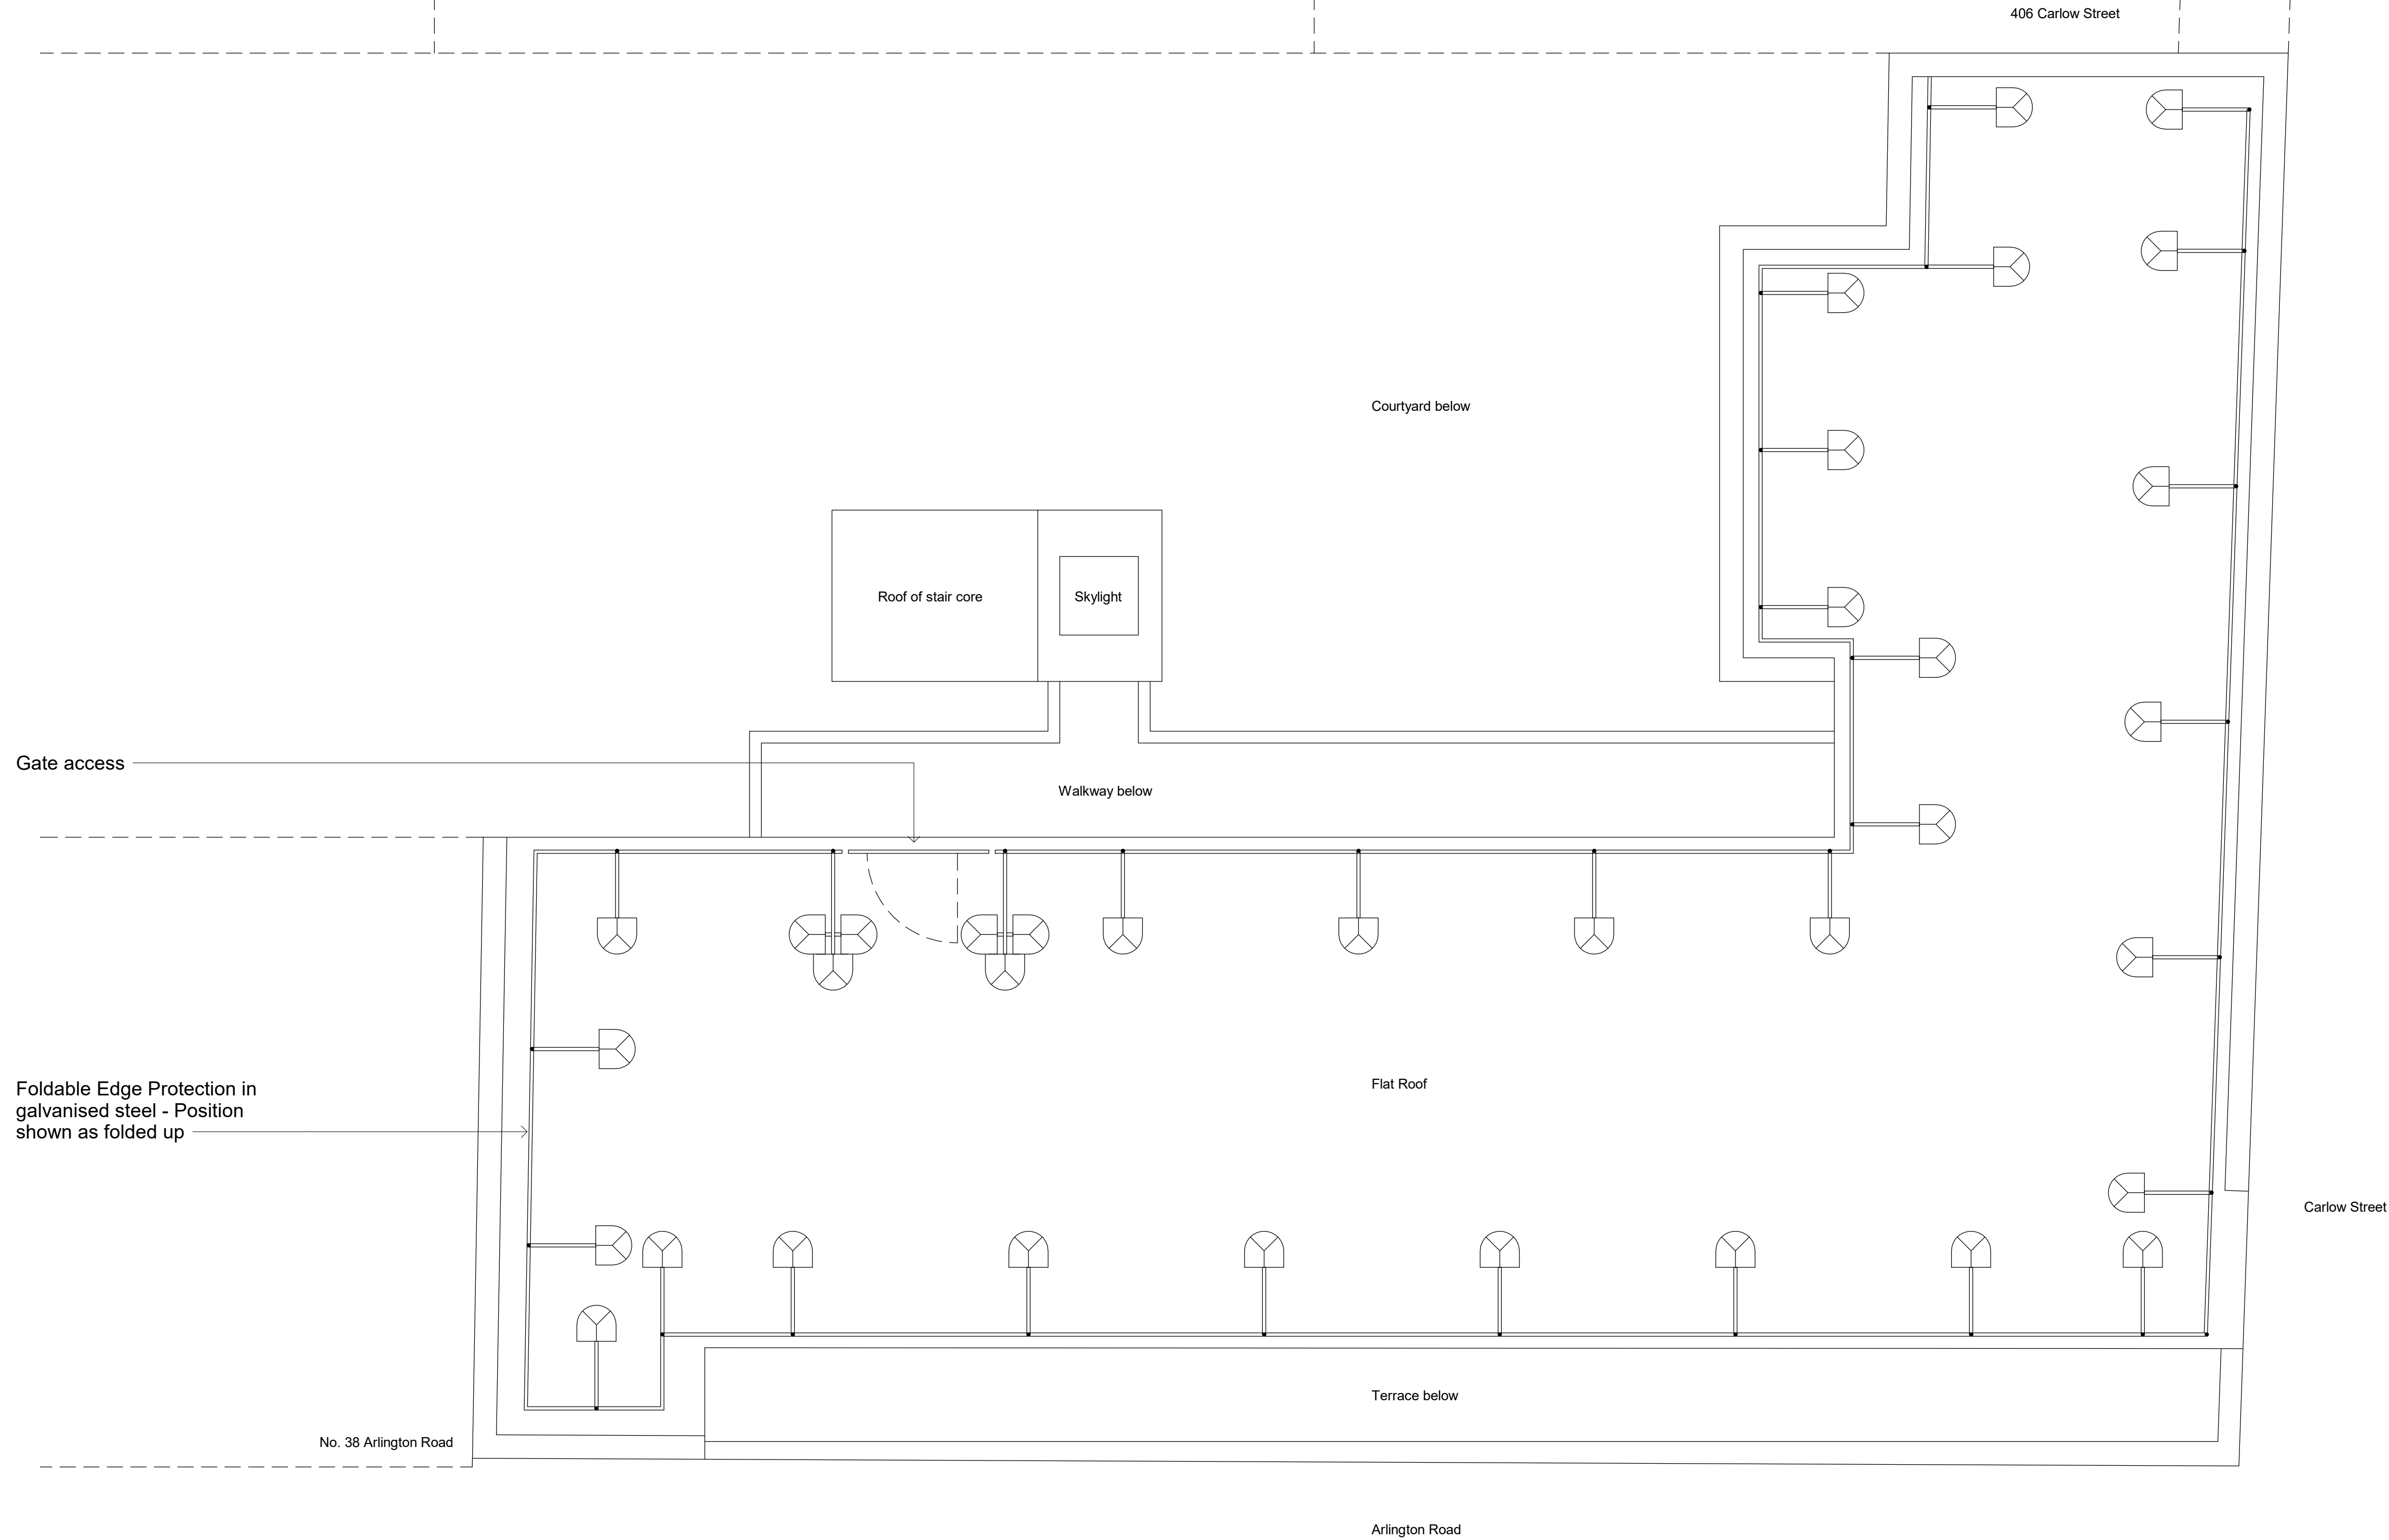

1 Proposed Roof Plan
1:50

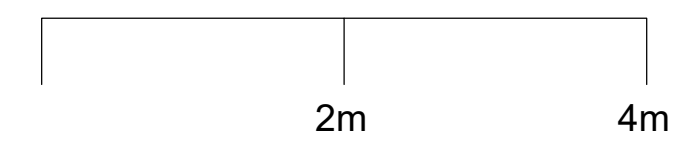

Do not scale from the drawing. All dimensions to be verified on site by contractor prior to commencement of any shop drawings and any works on site. Report all discrepancies to the Architect immediately.

This drawing is to read in conjunction with all related consultant/engineers drawings and all other relevant information.

REV	DATE	DESCRIPTION	CKD	REV	DATE	DESCRIPTION	CKD
P1	13/05/24	Planning Issue	KAS				

KAS Architects Ltd.
8 Kidderpore Avenue
London NW3 7SU
020 8057 4567
info@kasarchitects.com

telephone
email


KAS JOB NO: 148

Metro House, 36 Arlington Road, NW1 7HU
Proposed Roof - Protection Folded Up
101-00-DR-005


Client: Metro Freehold Ltd
SCALE @ A1: 1 : 50

General Notes

1. Foldable Edge Protection installed for safe access and maintenance of roof

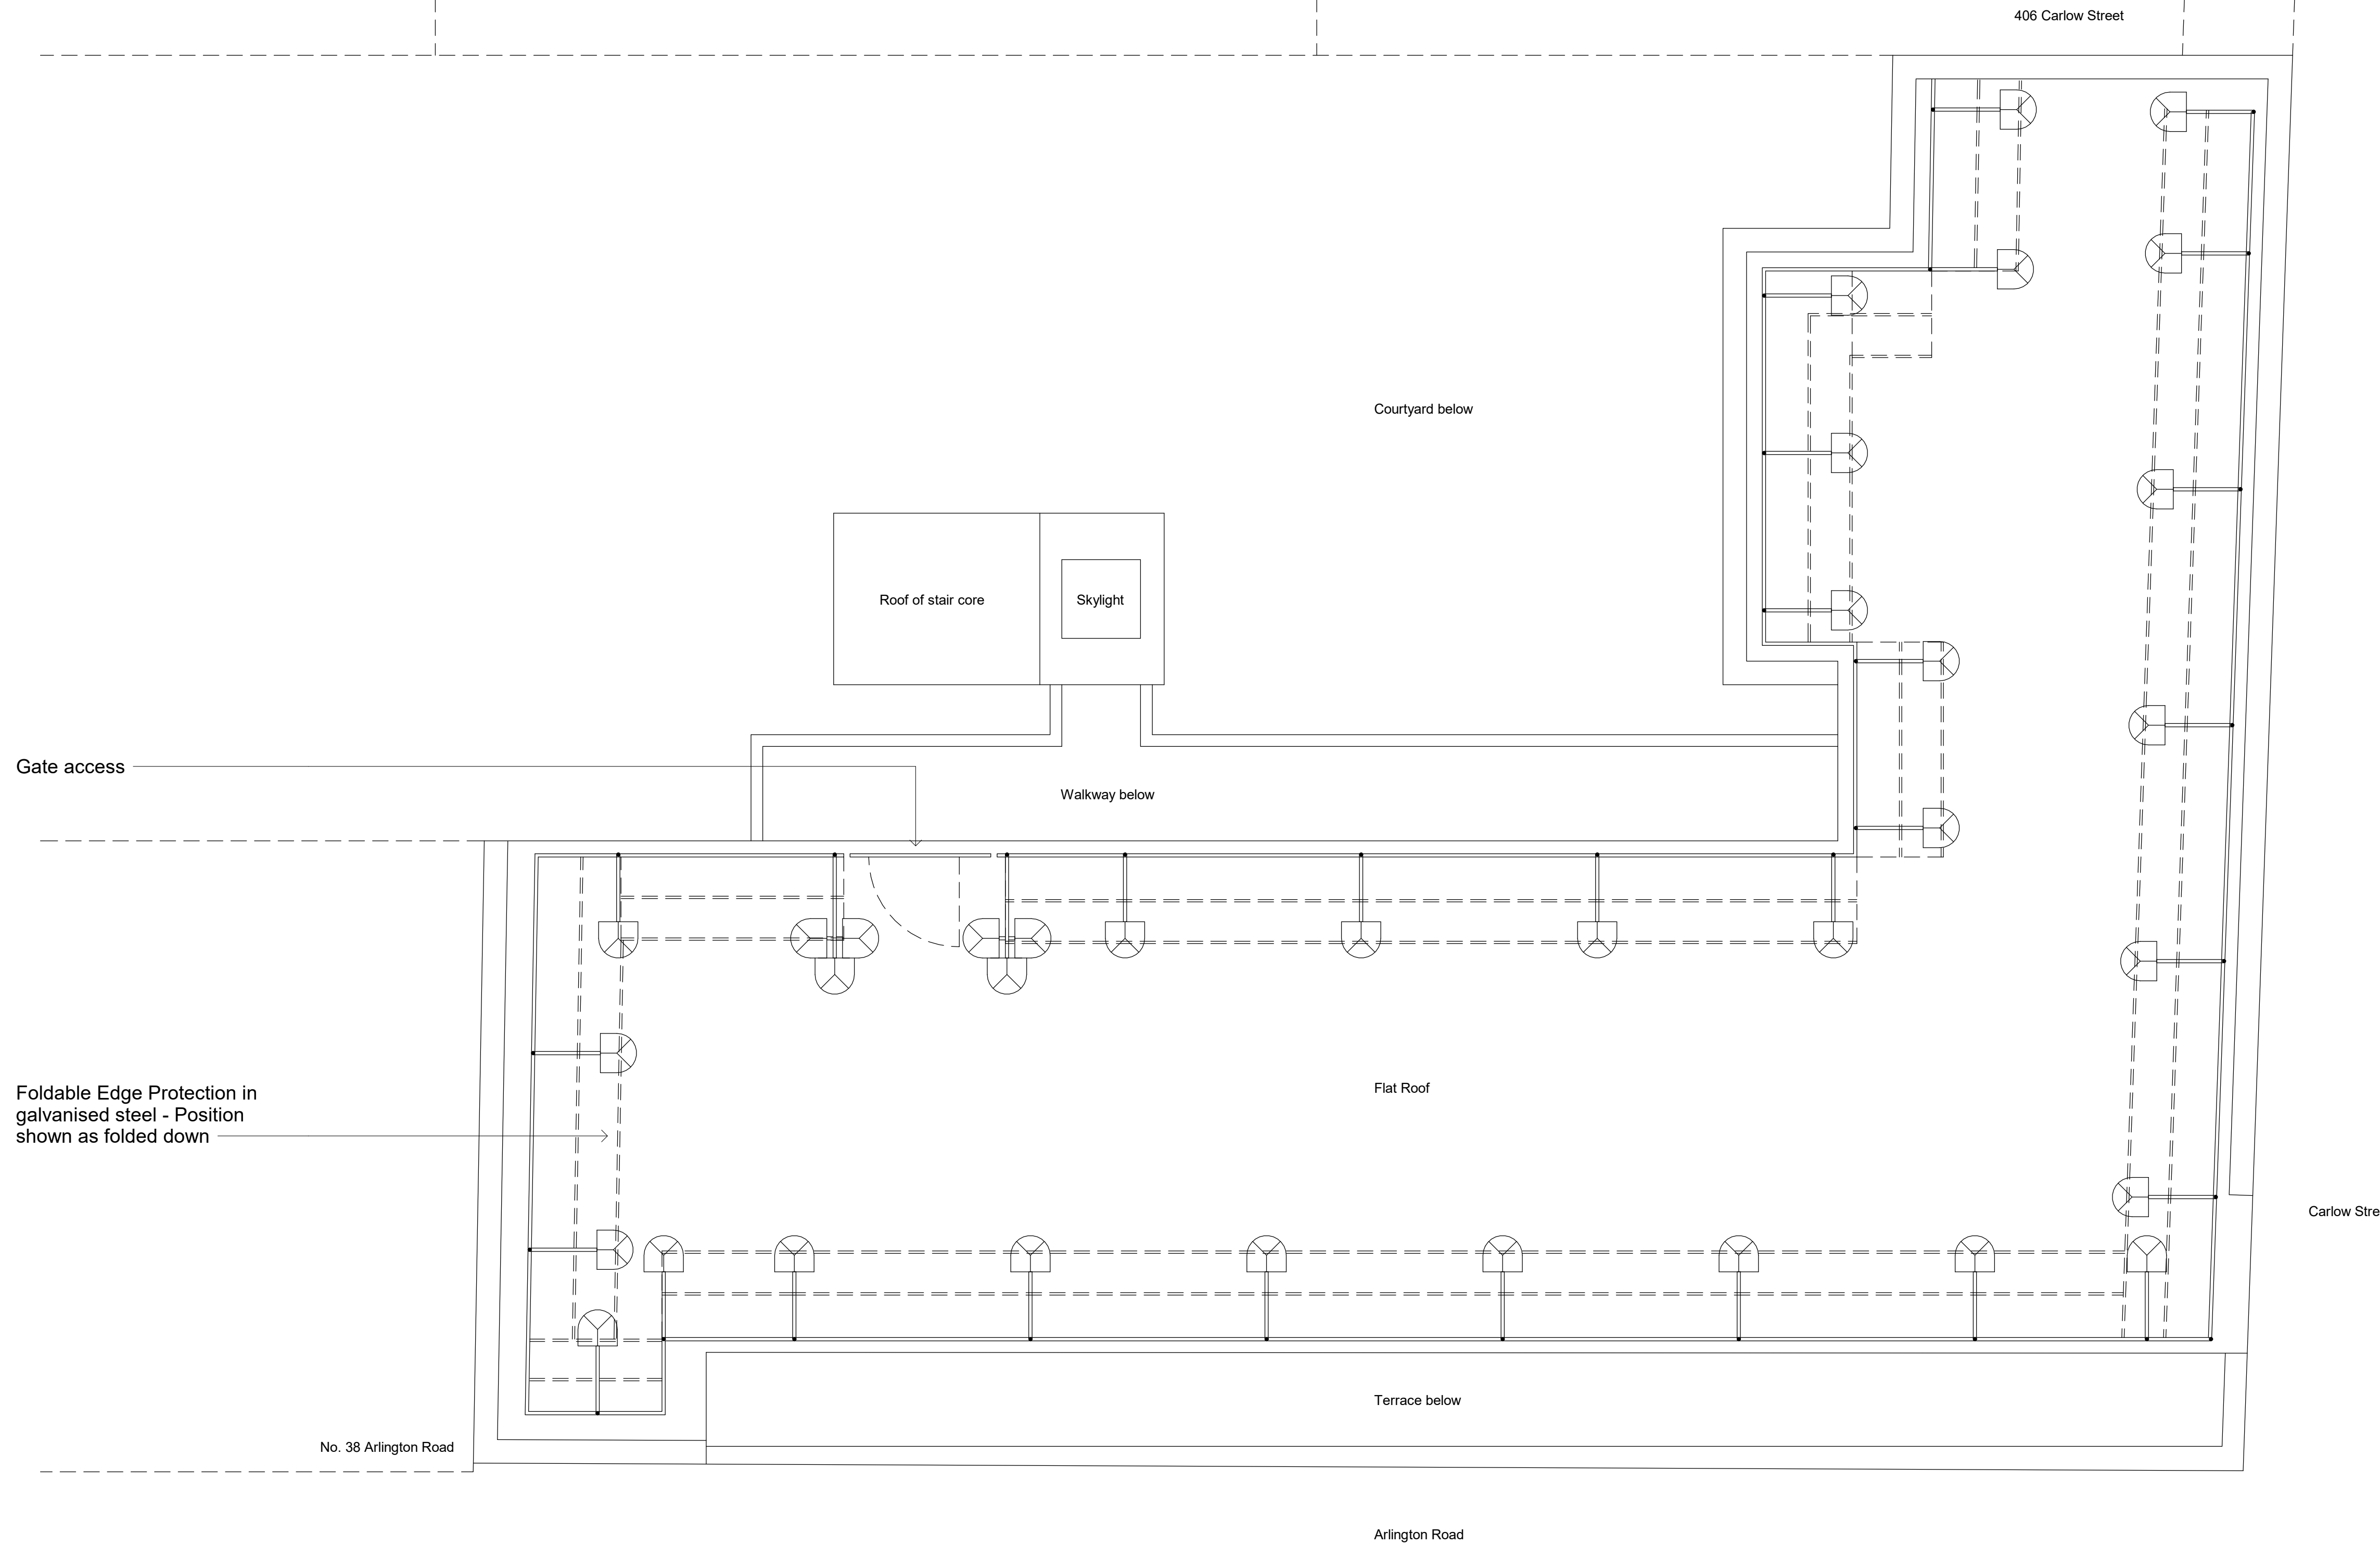

1 Proposed Roof Plan
1:50

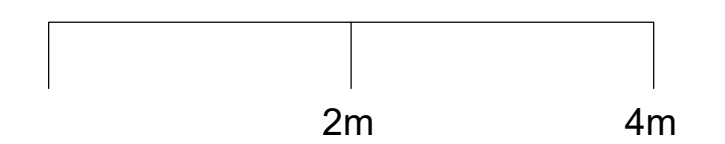

Do not scale from the drawing. All dimensions to be verified on site by contractor prior to commencement of any shop drawings and any works on site. Report all discrepancies to the Architect immediately.

This drawing is to read in conjunction with all related consultant/engineers drawings and all other relevant information.

REV	DATE	DESCRIPTION	CKD	REV	DATE	DESCRIPTION	CKD
P1	13/05/24	Planning Issue	KAS				

KAS Architects Ltd.
8 Kidderpore Avenue
London NW3 7SU
020 8057 4567
info@kasarchitects.com

telephone
email


KAS JOB NO: 148

Metro House, 36 Arlington Road, NW1 7HU
Proposed Roof - Protection Folded Down
101-00-DR-010

Client: Metro Freehold Ltd
SCALE @ A1: 1 : 50

Hinged edge protection


Foldable Edge Protection in galvanised steel - Position shown as folded up

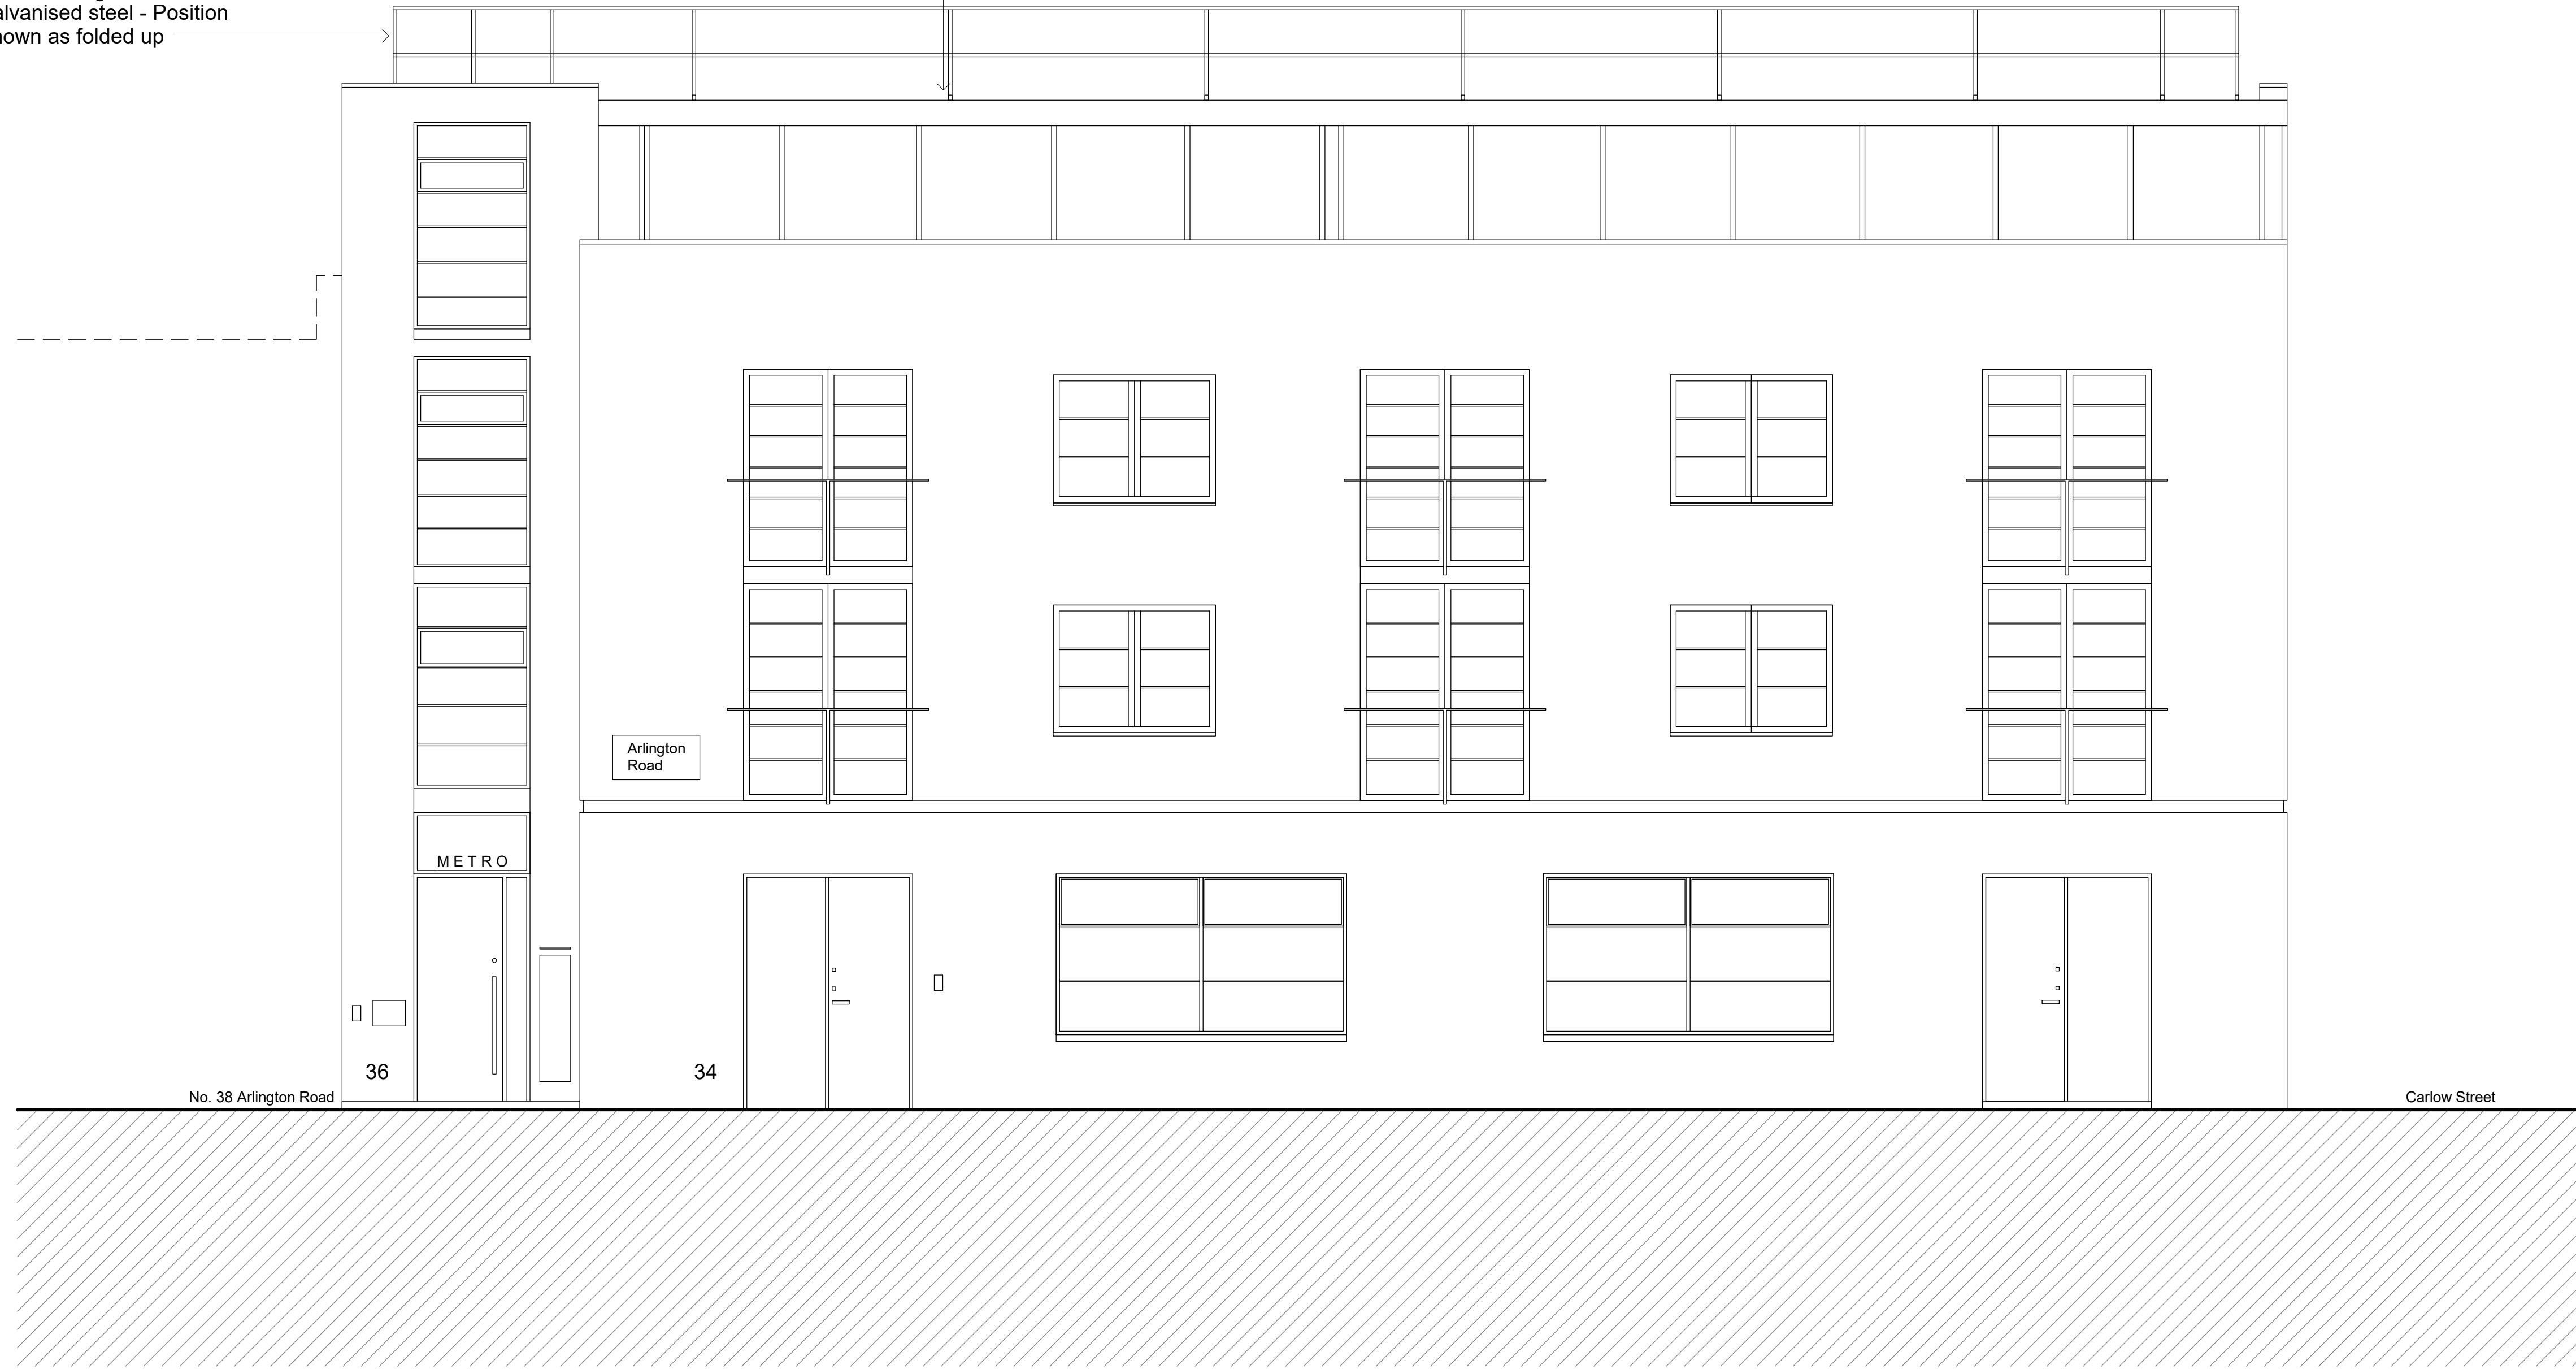

1 Arlington Road Elevation
1:50

General Notes

1. Foldable Edge Protection installed for safe access and maintenance of roof

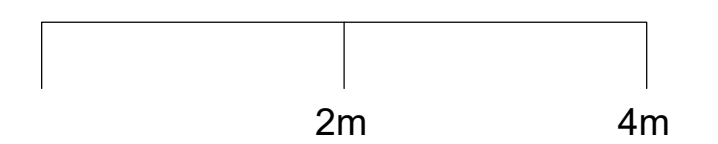

Do not scale from the drawing. All dimensions to be verified on site by contractor prior to commencement of any shop drawings and any works on site. Report all discrepancies to the Architect immediately.

This drawing is to read in conjunction with all related consultant/engineers drawings and all other relevant information.

REV	DATE	DESCRIPTION	CKD	REV	DATE	DESCRIPTION	CKD
P1	13/05/24	Planning Issue	KAS				

KAS Architects Ltd.

8 Kidderpore Avenue
London NW3 7SU
020 8057 4567
info@kasarchitects.com

telephone
email

KAS JOB NO: 148

Metro House, 36 Arlington Road, NW1 7HU


Proposed West - Protection Folded Up
101-00-DR-006

Client: Metro Freehold Ltd
SCALE @ A1: 1 : 50


General Notes

1. Foldable Edge Protection installed for safe access and maintenance of roof

Foldable Edge Protection in galvanised steel - Position shown as folded down

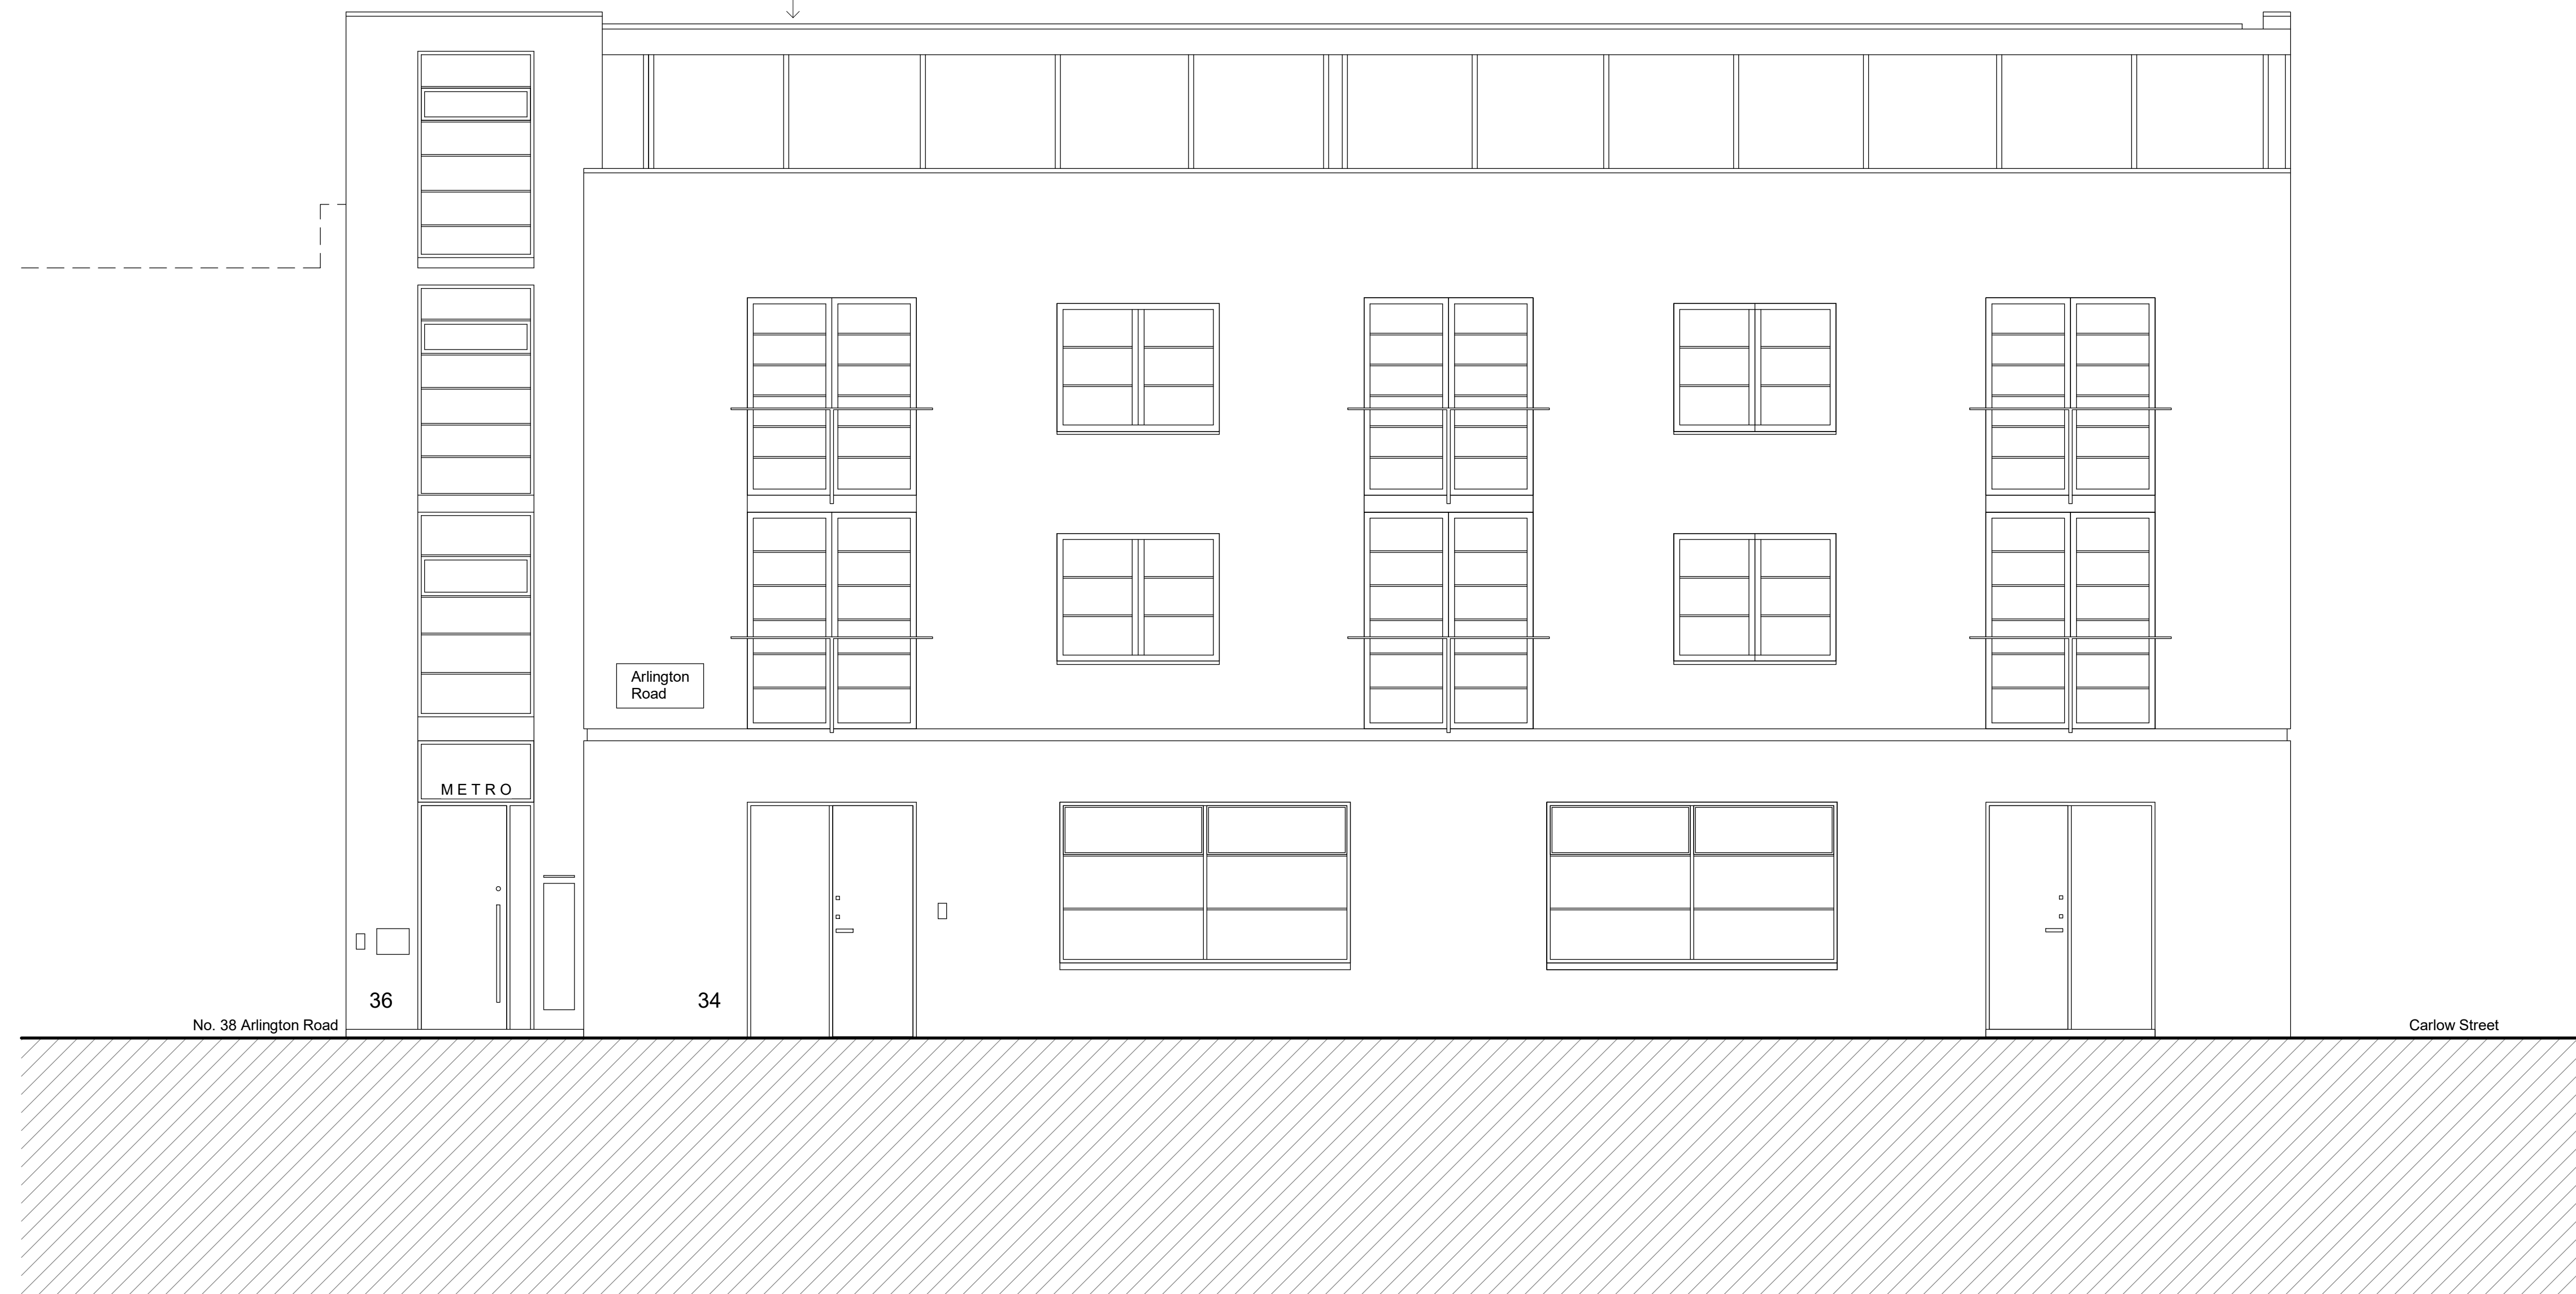

1 Arlington Road Elevation
1:50

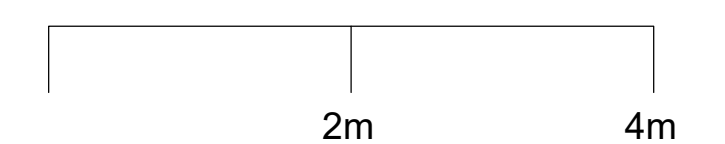

Do not scale from the drawing. All dimensions to be verified on site by contractor prior to commencement of any shop drawings and any works on site. Report all discrepancies to the Architect immediately.

This drawing is to read in conjunction with all related consultant/engineers drawings and all other relevant information.

REV	DATE	DESCRIPTION	CKD	REV	DATE	DESCRIPTION	CKD
P1	13/05/24	Planning Issue	KAS				

KAS Architects Ltd.

8 Kidderpore Avenue
London NW3 7SU
020 8057 4567
info@kasarchitects.com

telephone
email

KAS JOB NO: 148

Metro House, 36 Arlington Road, NW1 7HU

Proposed West - Protection Folded Down
101-00-DR-008

Client: Metro Freehold Ltd
SCALE @ A1: 1 : 50

General Notes


1. Foldable Edge Protection installed for safe access and maintenance of roof

Hinged edge protection

Foldable Edge Protection in galvanised steel - Position shown as folded up



1 Carlow Street Elevation
1:50

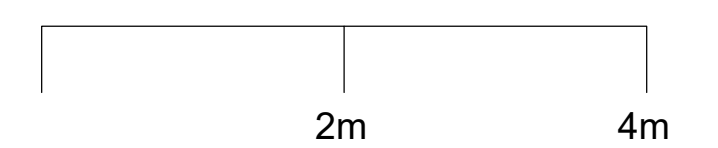

Do not scale from the drawing. All dimensions to be verified on site by contractor prior to commencement of any shop drawings and any works on site. Report all discrepancies to the Architect immediately.

This drawing is to read in conjunction with all related consultant/engineers drawings and all other relevant information.

REV	DATE	DESCRIPTION	CKD	REV	DATE	DESCRIPTION	CKD
P1	13/05/24	Planning Issue	KAS				

KAS Architects Ltd.
8 Kidderpore Avenue
London NW3 7SU
020 8057 4567
info@kasarchitects.com

telephone
email

KAS JOB NO: 148

Metro House, 36 Arlington Road, NW1 7HU
Proposed South - Protection Folded Up
101-00-DR-007

Client: Metro Freehold Ltd
SCALE @ A1: 1 : 50


General Notes

1. Foldable Edge Protection installed for safe access and maintenance of roof

Foldable Edge Protection in galvanised steel - Position shown as folded down



1 Carlow Street Elevation
1:50

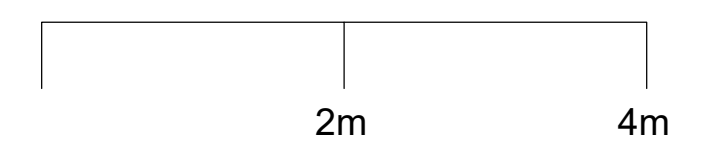

Do not scale from the drawing. All dimensions to be verified on site by contractor prior to commencement of any shop drawings and any works on site. Report all discrepancies to the Architect immediately.

This drawing is to read in conjunction with all related consultant/engineers drawings and all other relevant information.

REV	DATE	DESCRIPTION	CKD	REV	DATE	DESCRIPTION	CKD
P1	13/05/24	Planning Issue	KAS				

KAS Architects Ltd.
 8 Kidderpore Avenue
 London NW3 7SU
 020 8057 4567
 info@kasarchitects.com

telephone
email

KAS JOB NO: 148

Metro House, 36 Arlington Road, NW1 7HU
 Proposed South - Protection Folded Down
 101-00-DR-009

Client: Metro Freehold Ltd
 SCALE @ A1: 1 : 50