


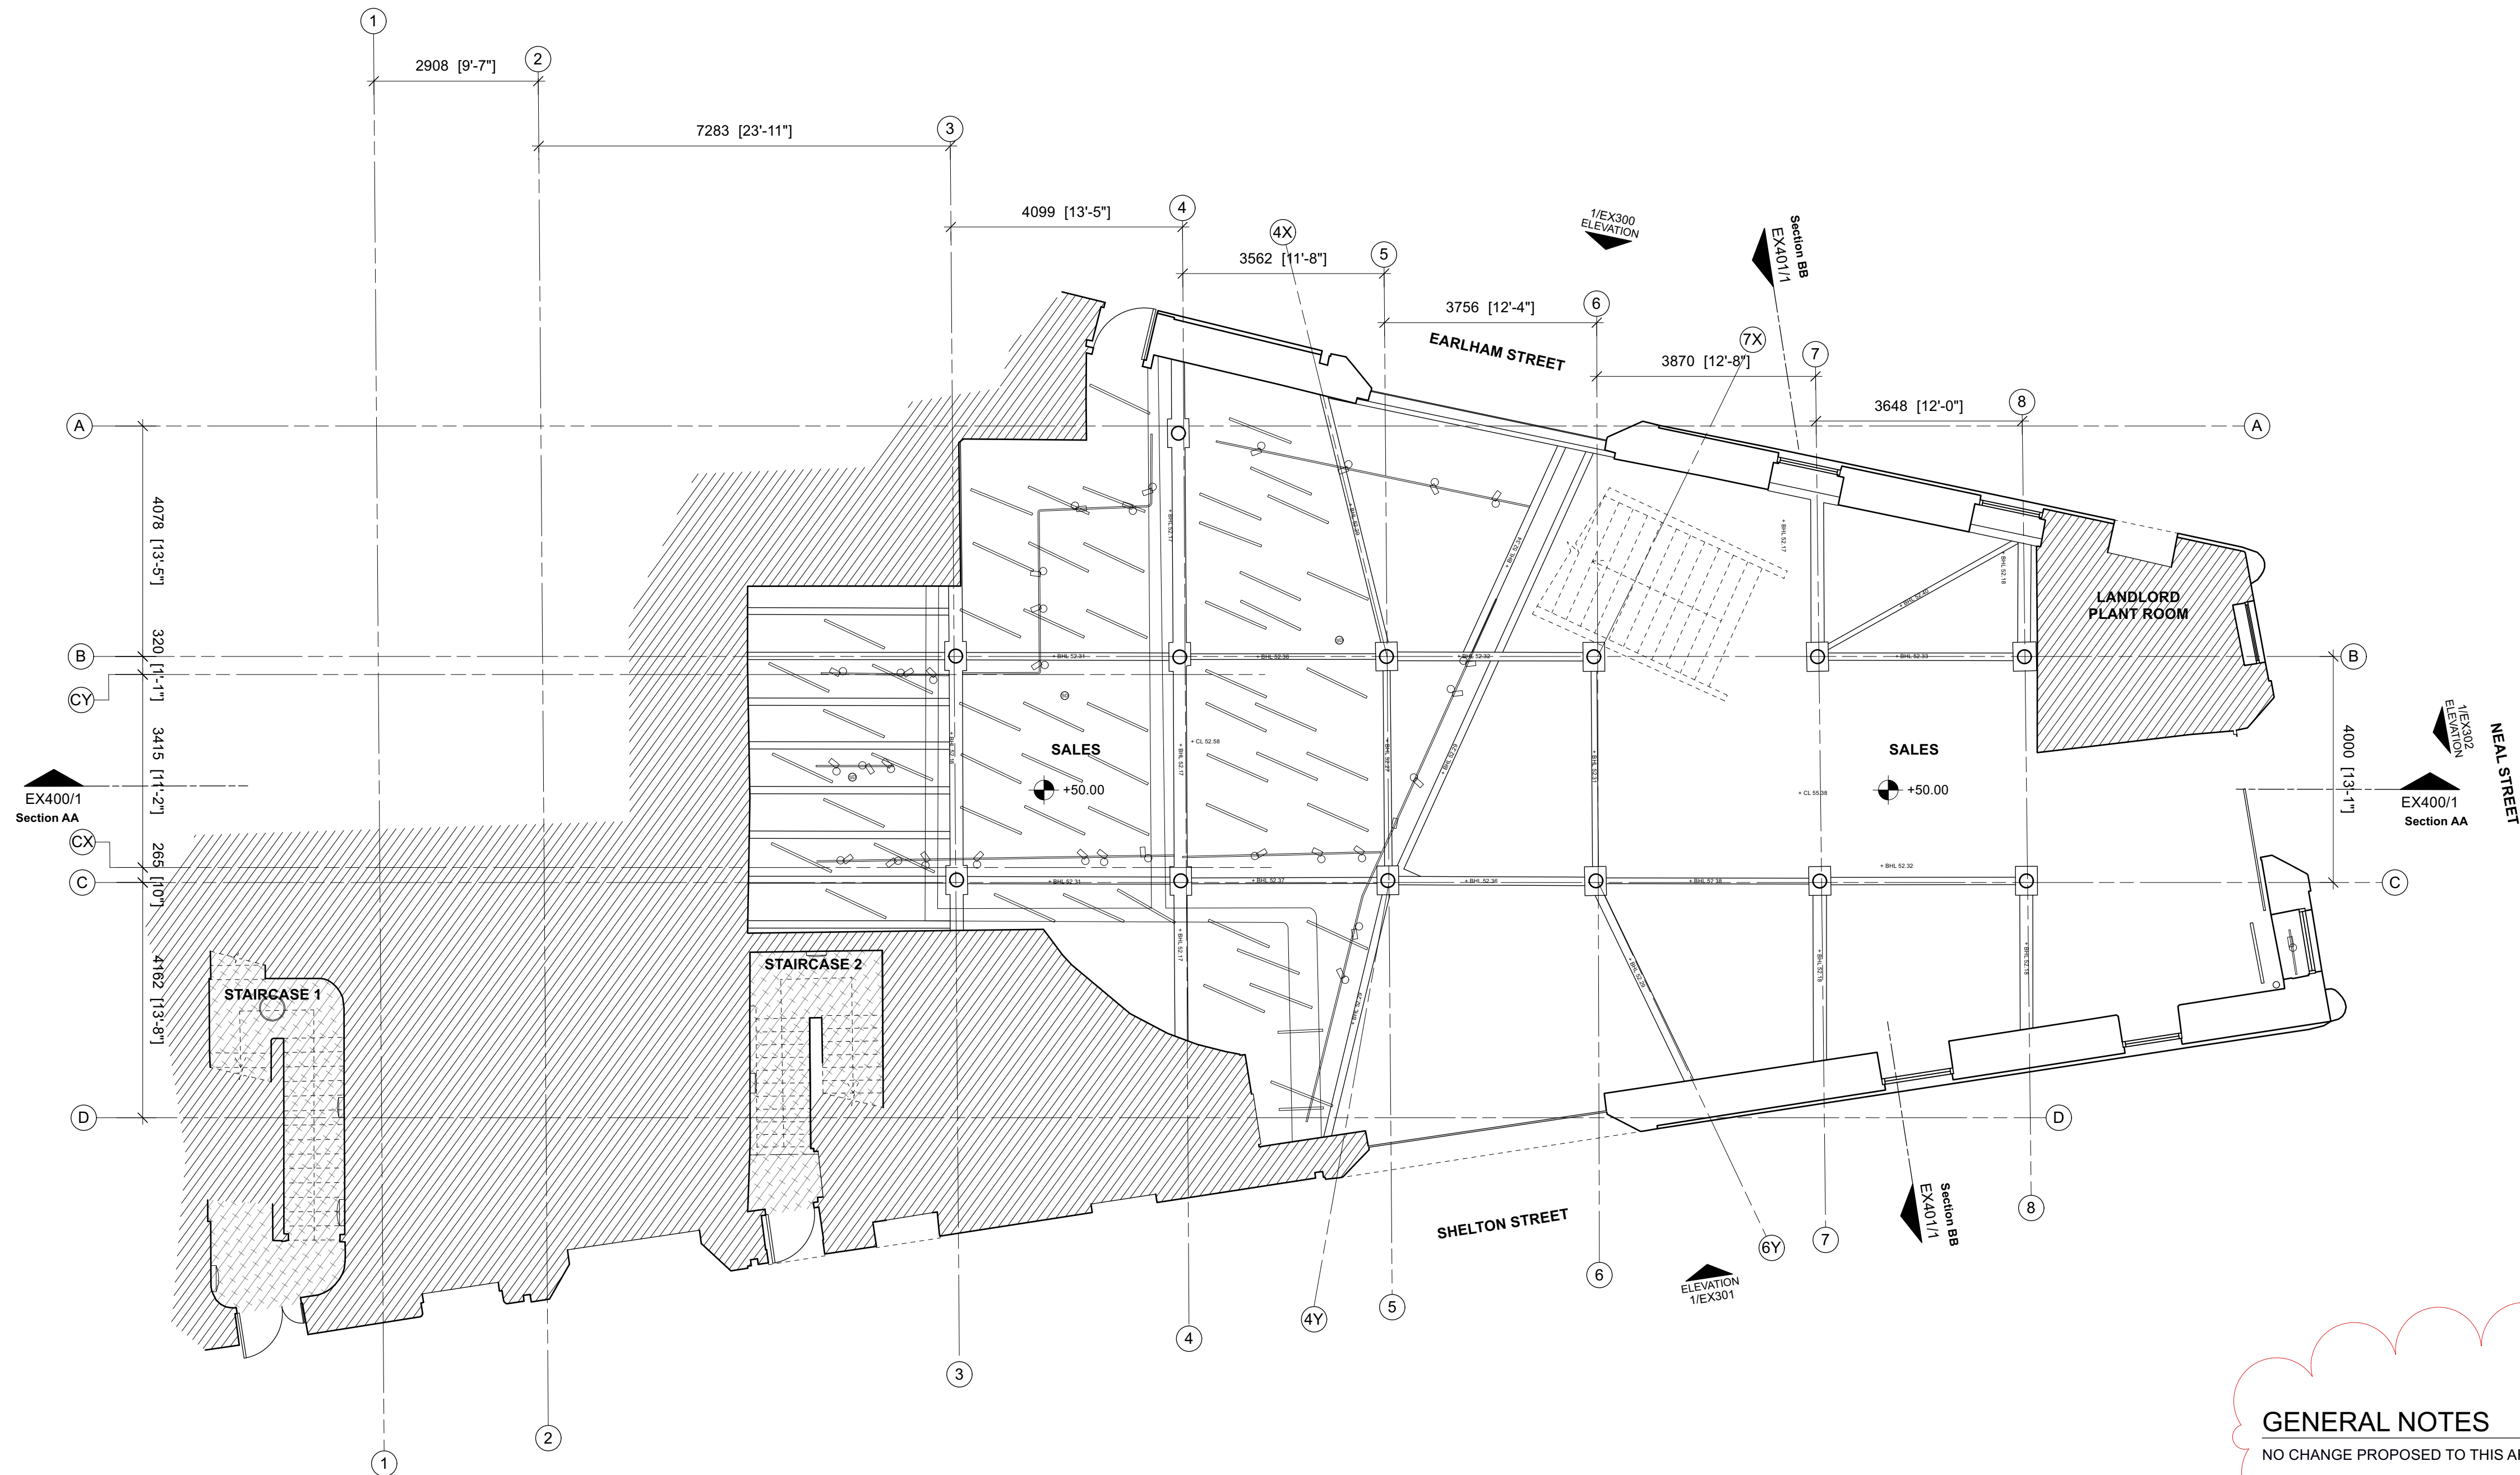

KEY NOTES



●	SPOT LIGHT
⊙	RECESSED LIGHT FITTING
○	DOWNLIGHT
○	PENDANT LIGHT FITTING
□	WALL FIXED LIGHT
—○—	TRACK LIGHT FITTING
—○—	BATTERY LIGHT FITTING
EL	EMERGENCY LIGHT
⊙	SMOKE DETECTOR
●	AIR VENT
□	AC CASSETTE

GENERAL NOTES

NO CHANGE PROPOSED TO THIS AREA.

LEGEND

▨	OUTSIDE OF DEMISE AREA.
▩	SHARED SPACE.

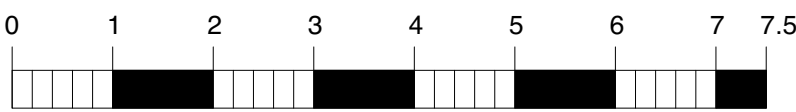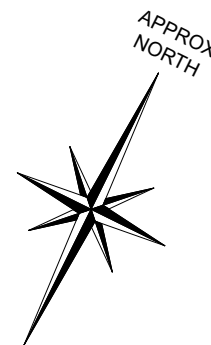

Scale bar (metres) 1:75

For Office Use: A_12716

URBAN OUTFITTERS

42-56 SEVEN DIALS
EARLHAM STREET
LONDON
WC2H 9LJ

CONSULTANT :

DRAWN BY:

ZR

ISSUE / DATE:

SURVEY DRAWINGS	30.08.2024
PLANNING	06.09.2024

REVISION :

A NOTE ADDED	AB 06/09/24
--------------	-------------

SHEET TITLE :
EXISTING GROUND
FLOOR RCP

SHEET NO. :

EX200