


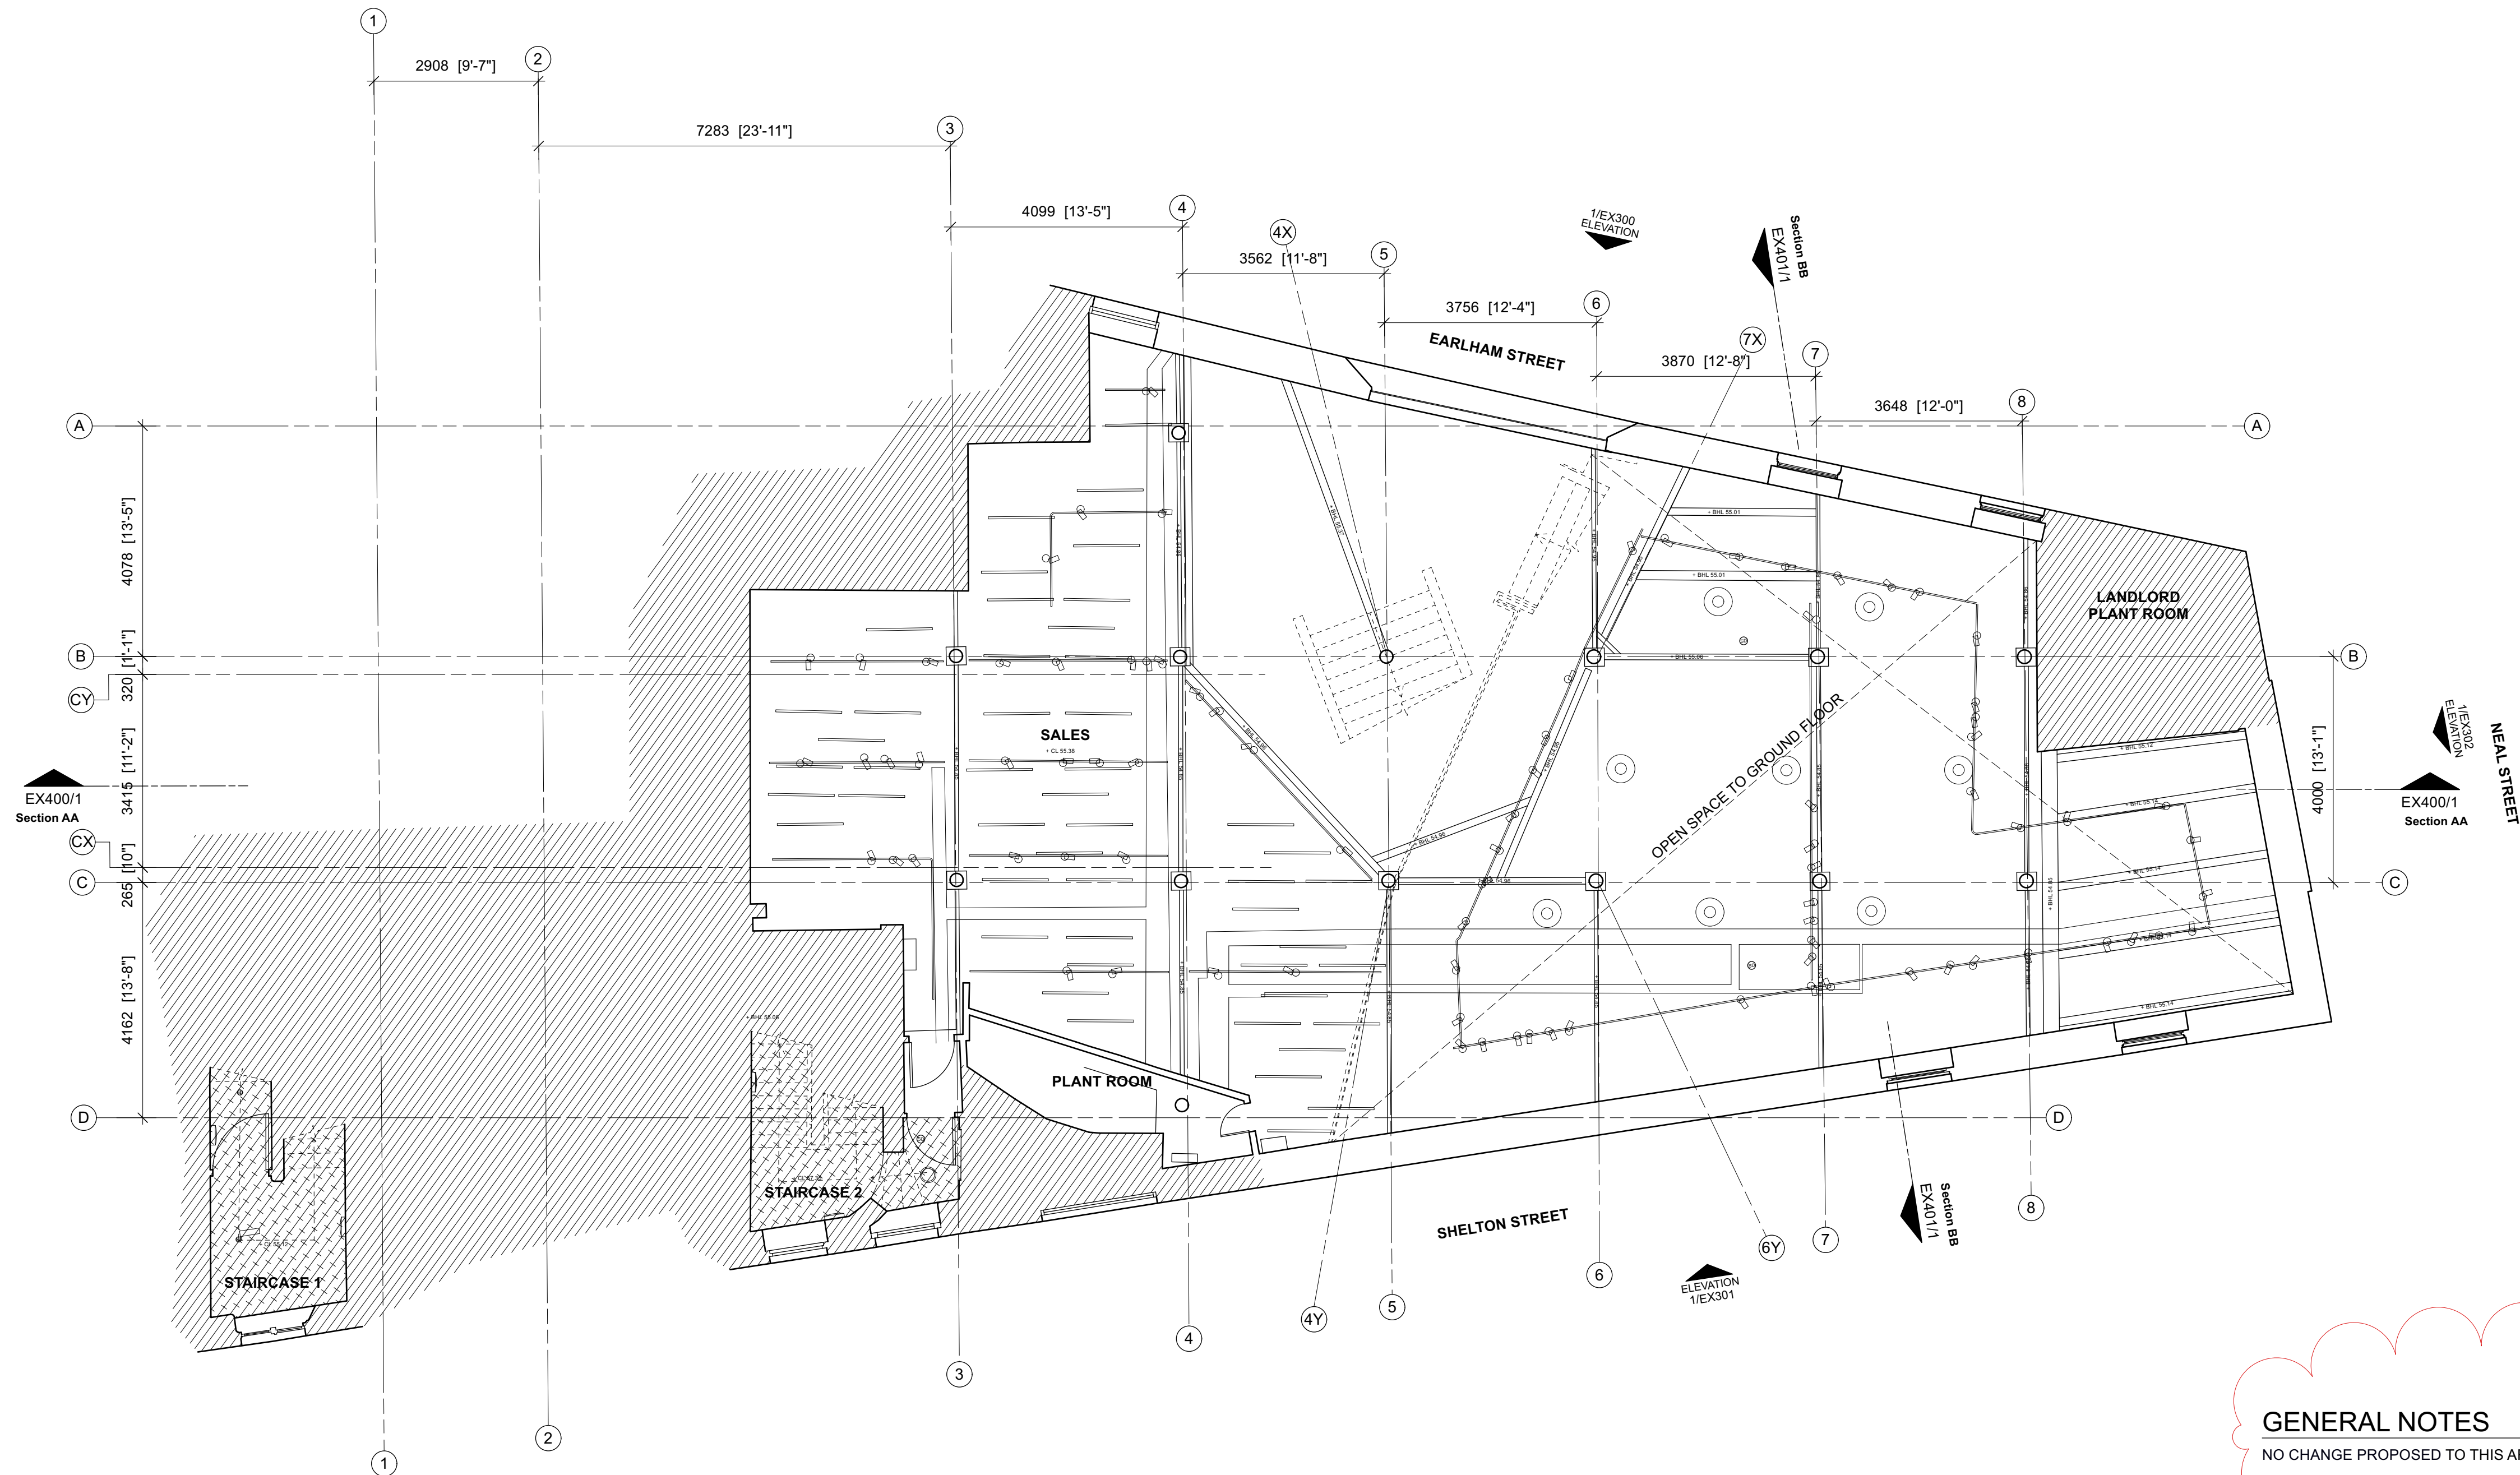

1 MEZZANINE FLOOR RCP
EX201 SCALE 1:75 @ A1

KEY NOTES



	SPOT LIGHT
	RECESSED LIGHT FITTING
	DOWNLIGHT
	PENDANT LIGHT FITTING
	WALL FIXED LIGHT
	TRACK LIGHT FITTING
	BATTEN LIGHT FITTING
	EMERGENCY LIGHT
	SMOKE DETECTOR
	AIR VENT
	AC CASSETTE

GENERAL NOTES

NO CHANGE PROPOSED TO THIS AREA.

LEGEND

	OUTSIDE OF DEMISE AREA.
	SHARED SPACE.

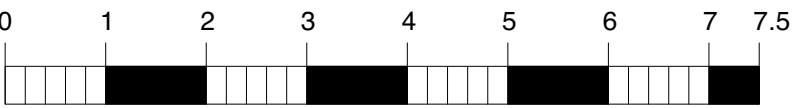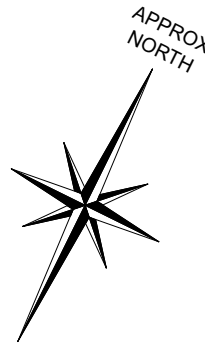

For Office Use: A_12716

URBAN OUTFITTERS

42-56 SEVEN DIALS
EARLHAM STREET
LONDON
WC2H 9LJ

CONSULTANT :

DRAWN BY:

ZR

ISSUE / DATE:

SURVEY DRAWINGS	30.08.2024
PLANNING	06.09.2024

REVISION :

A NOTE ADDED	AB 06/09/24
--------------	-------------

SHEET TITLE :
EXISTING MEZZANINE
FLOOR RCP

SHEET NO. :

EX201