

For Office Use: A_12716

URBAN OUTFITTERS

42-56 SEVEN DIALS
EARLHAM STREET
LONDON
WC2H 9LJ

CONSULTANT :

DRAWN BY:

ZR

ISSUE / DATE:

SURVEY DRAWINGS	30.08.2024
PLANNING	06.09.2024


REVISION :

A NOTE ADDED	AB 06/09/24
--------------	-------------

SHEET TITLE :
**EXISTING SECTION
A-A**

SHEET NO. :

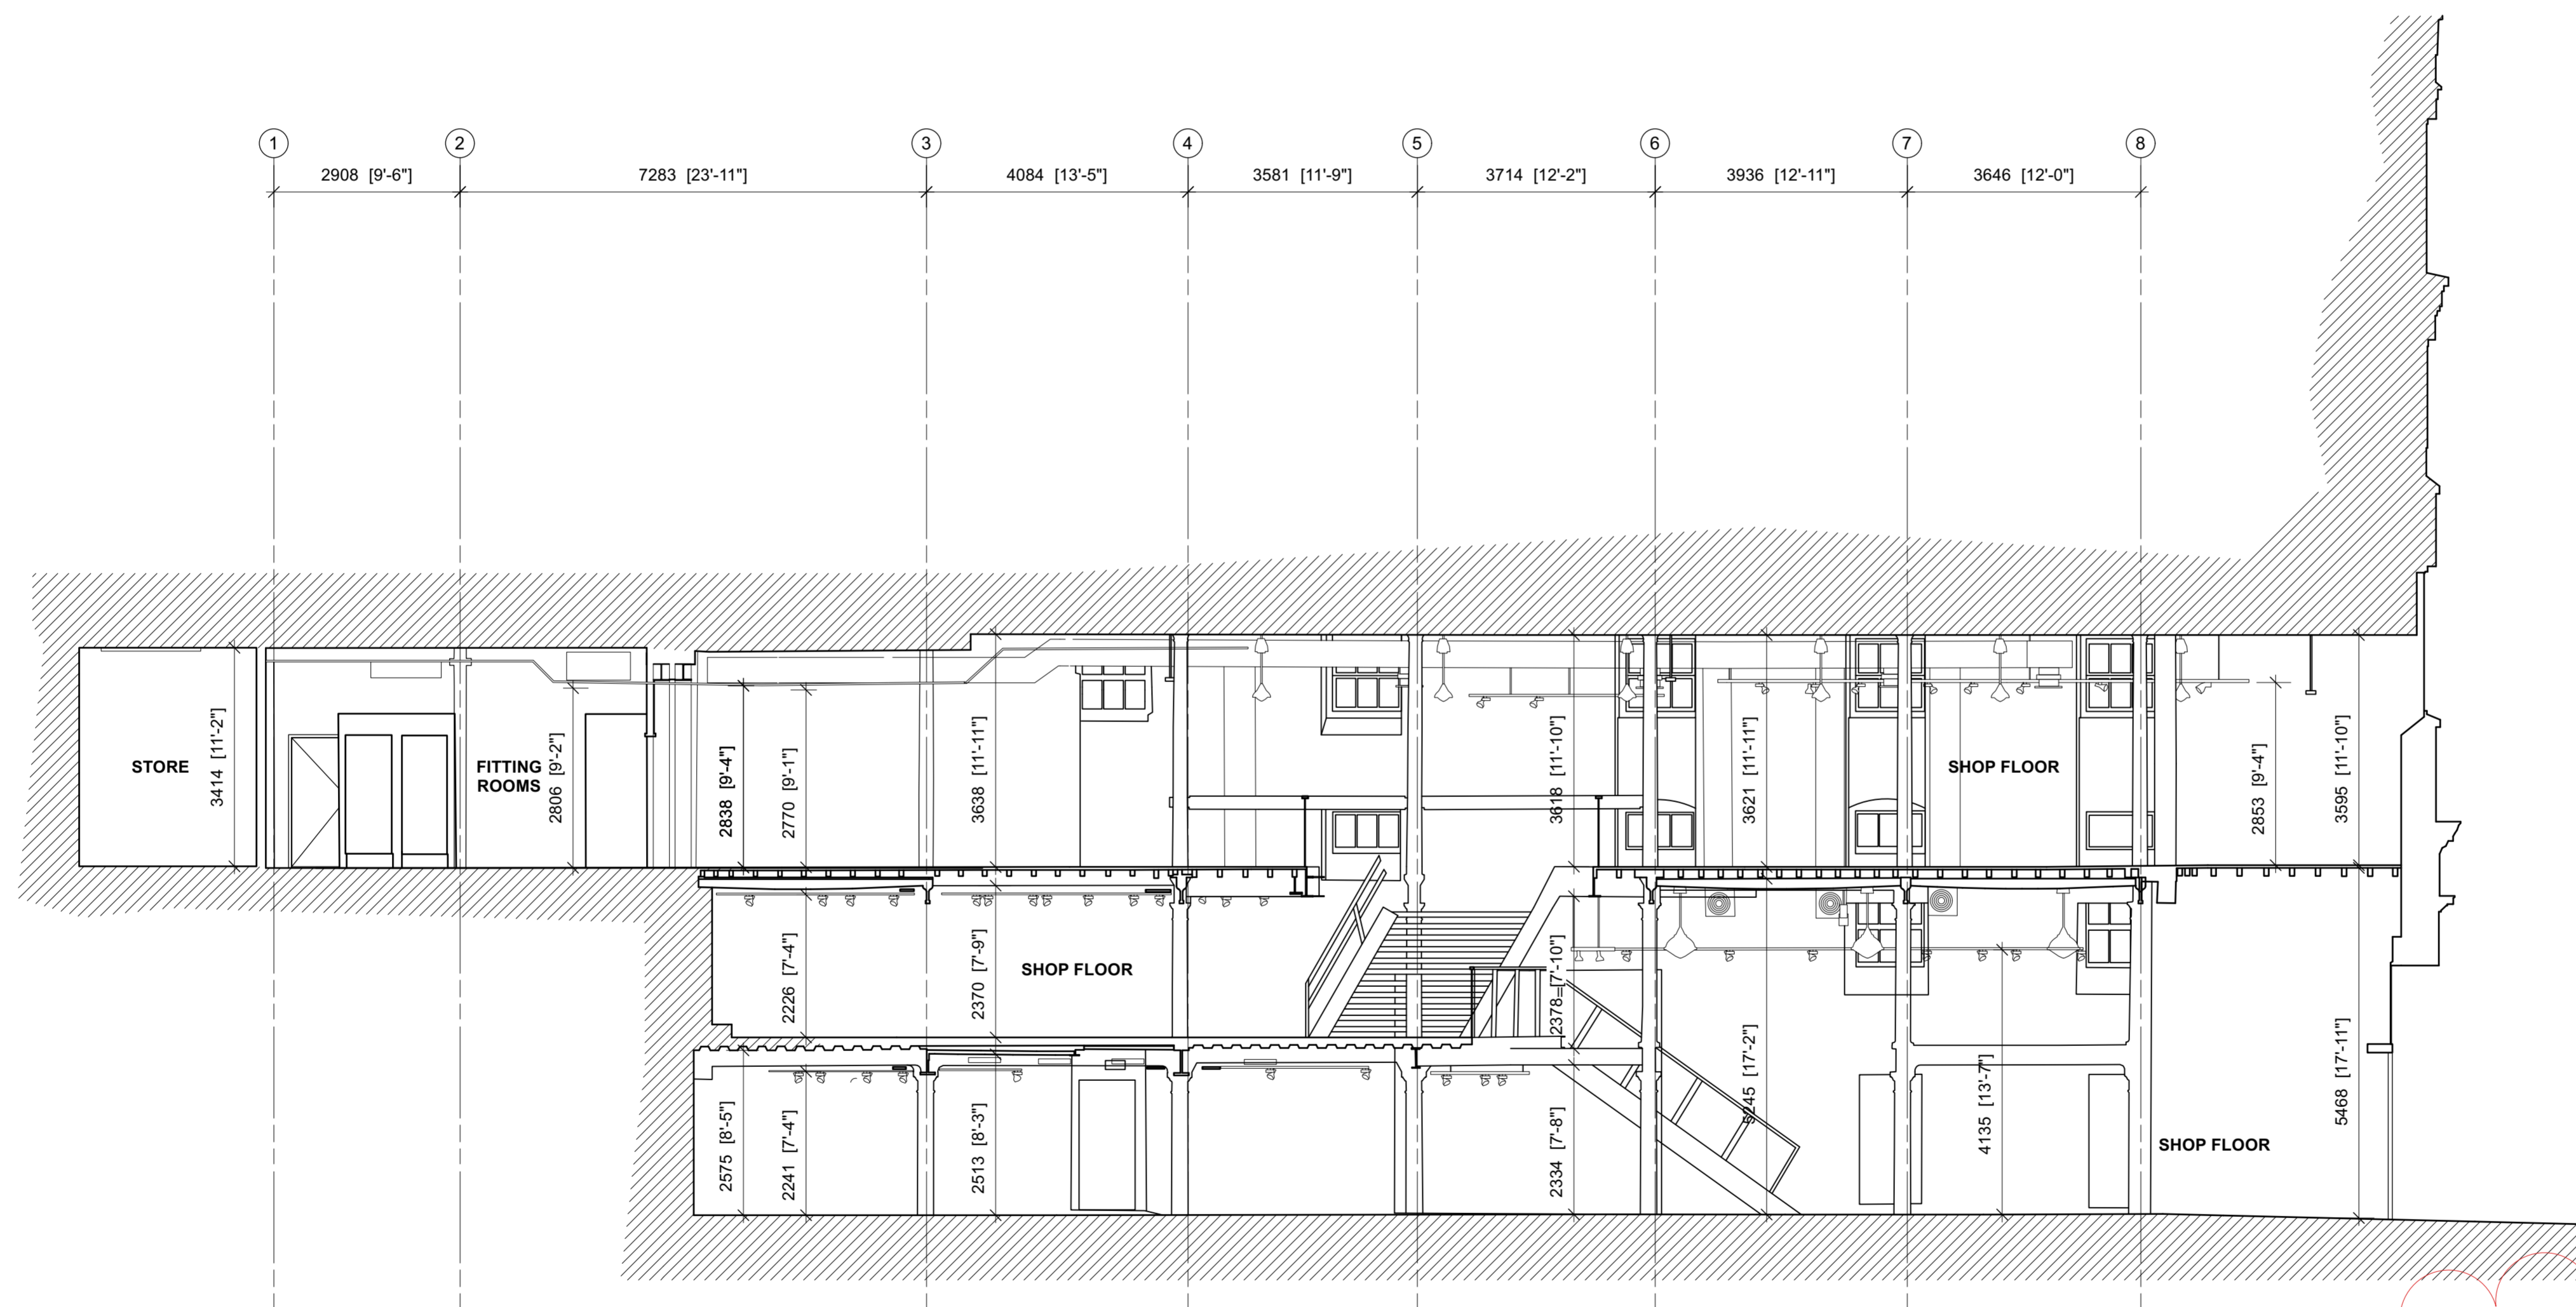

EX400



GENERAL NOTES

NO CHANGE PROPOSED TO THIS AREA.

LEGEND

-  OUTSIDE OF DEMISE AREA.
-  SHARED SPACE.



Scale bar (metres) 1:75

1 EXISTING SECTION A-A

EX400 SCALE 1:75 @ A1