

For Office Use: A_12716

URBAN OUTFITTERS

42-56 SEVEN DIALS
EARLHAM STREET
LONDON
WC2H 9LJ

CONSULTANT :

DRAWN BY:

ZR

ISSUE / DATE:

SURVEY DRAWINGS	30.08.2024
PLANNING	06.09.2024

REVISION :

A NOTE ADDED	AB 06/09/24
--------------	-------------


SHEET TITLE :

EXISTING SECTION

B-B

SHEET NO. :

EX401

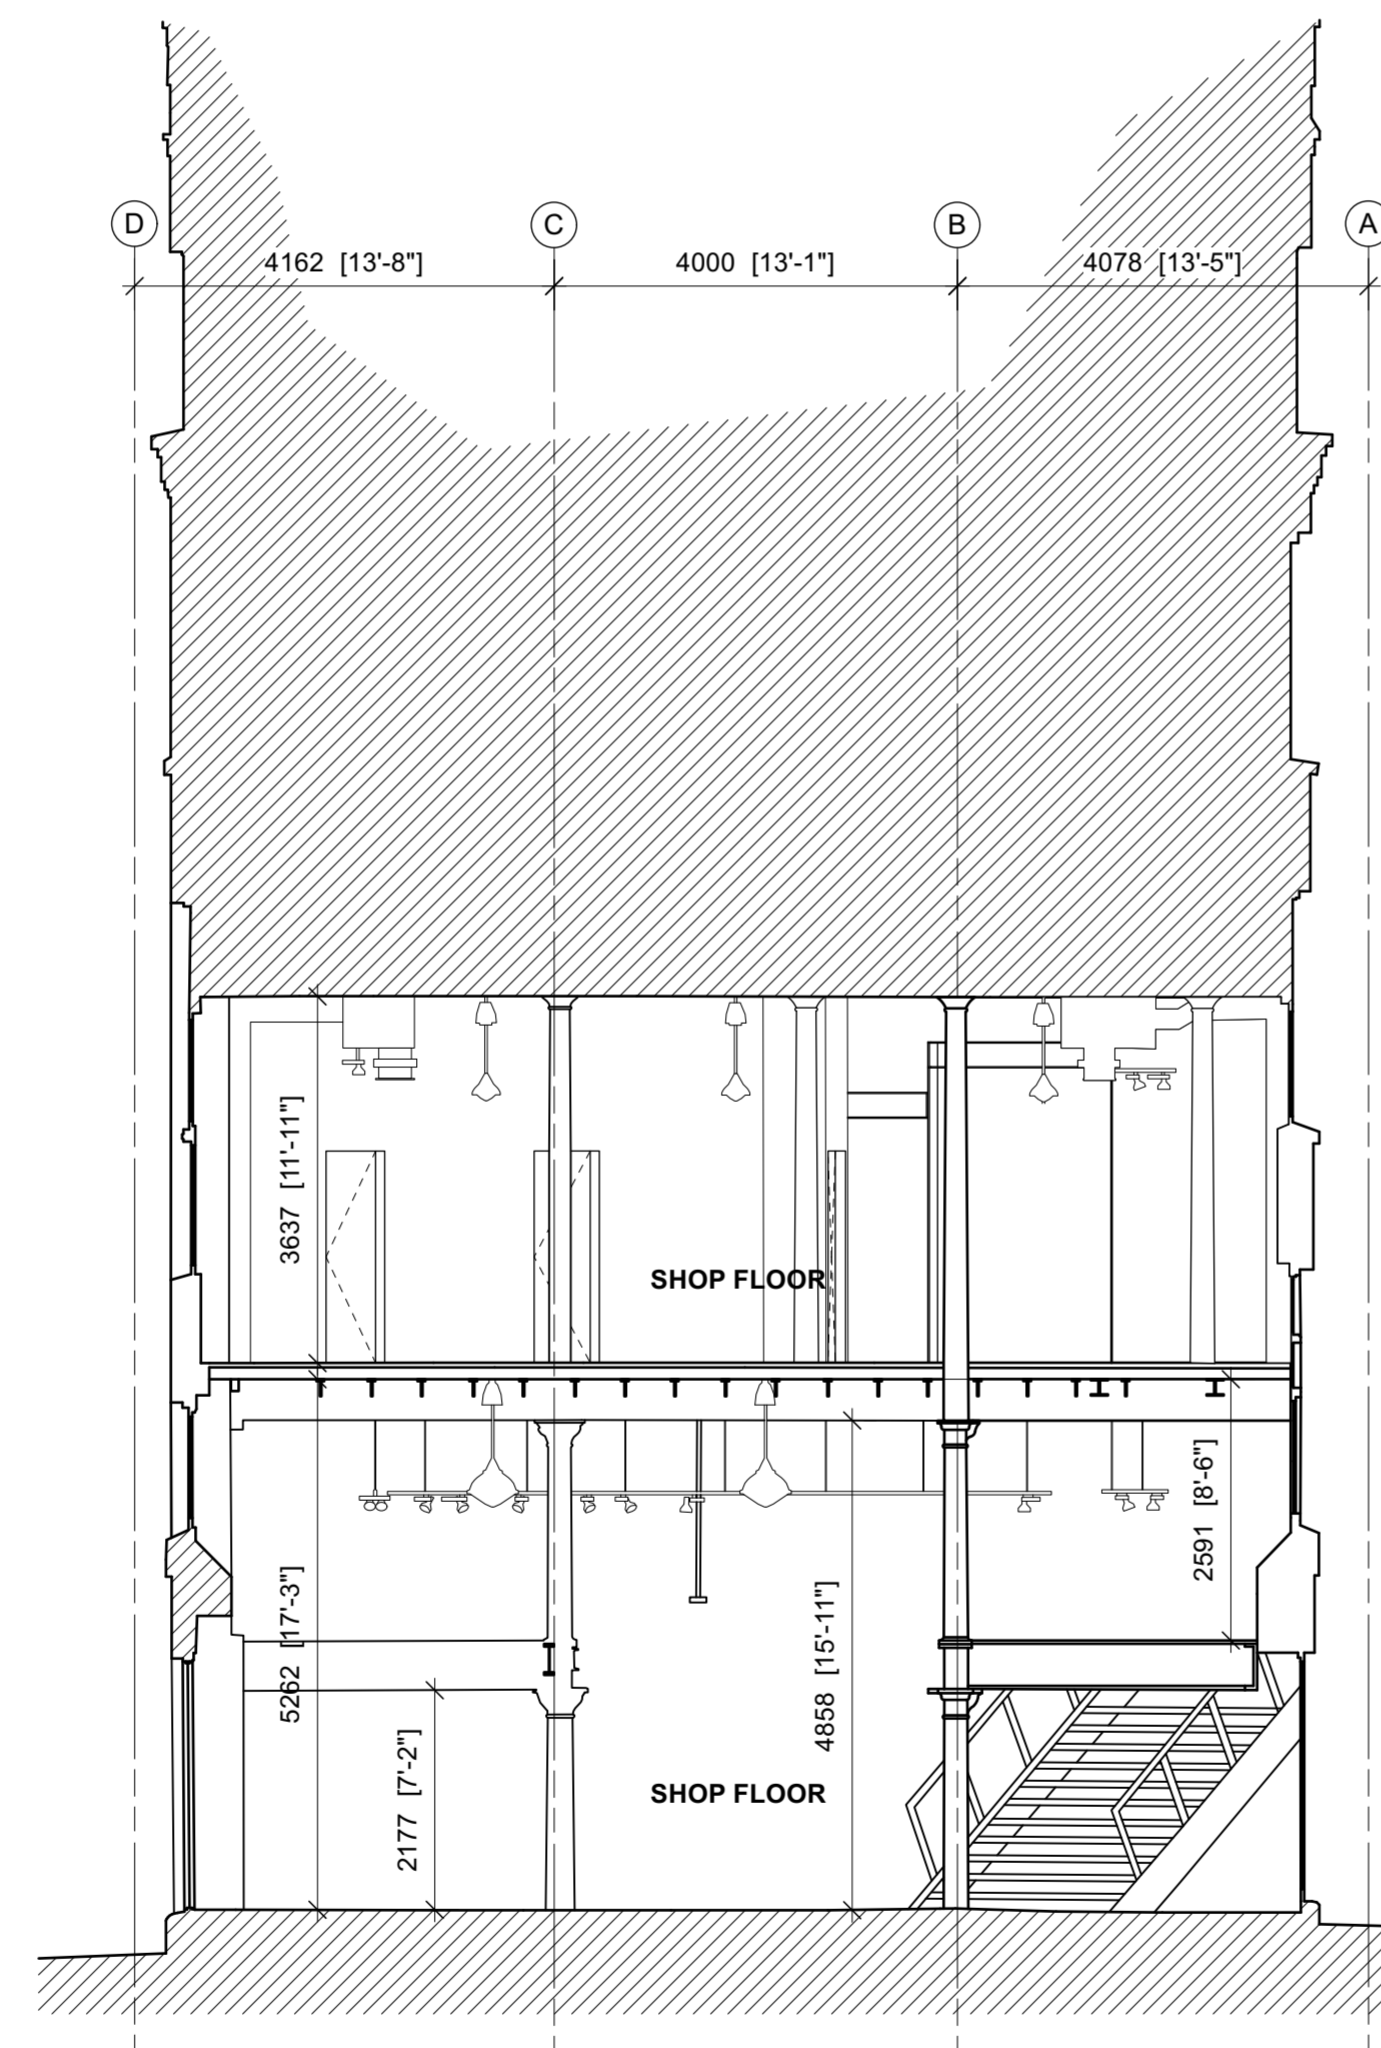



1 EXISTING SECTION B-B


EX401 SCALE 1:75 @ A1

GENERAL NOTES

NO CHANGE PROPOSED TO THIS AREA.

LEGEND

-  OUTSIDE OF DEMISE AREA.
-  SHARED SPACE.

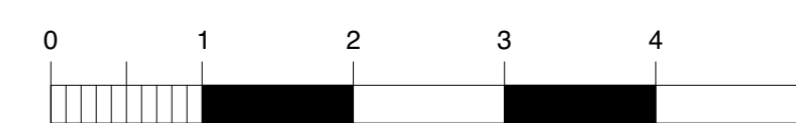

Scale bar (metres) 1:50