


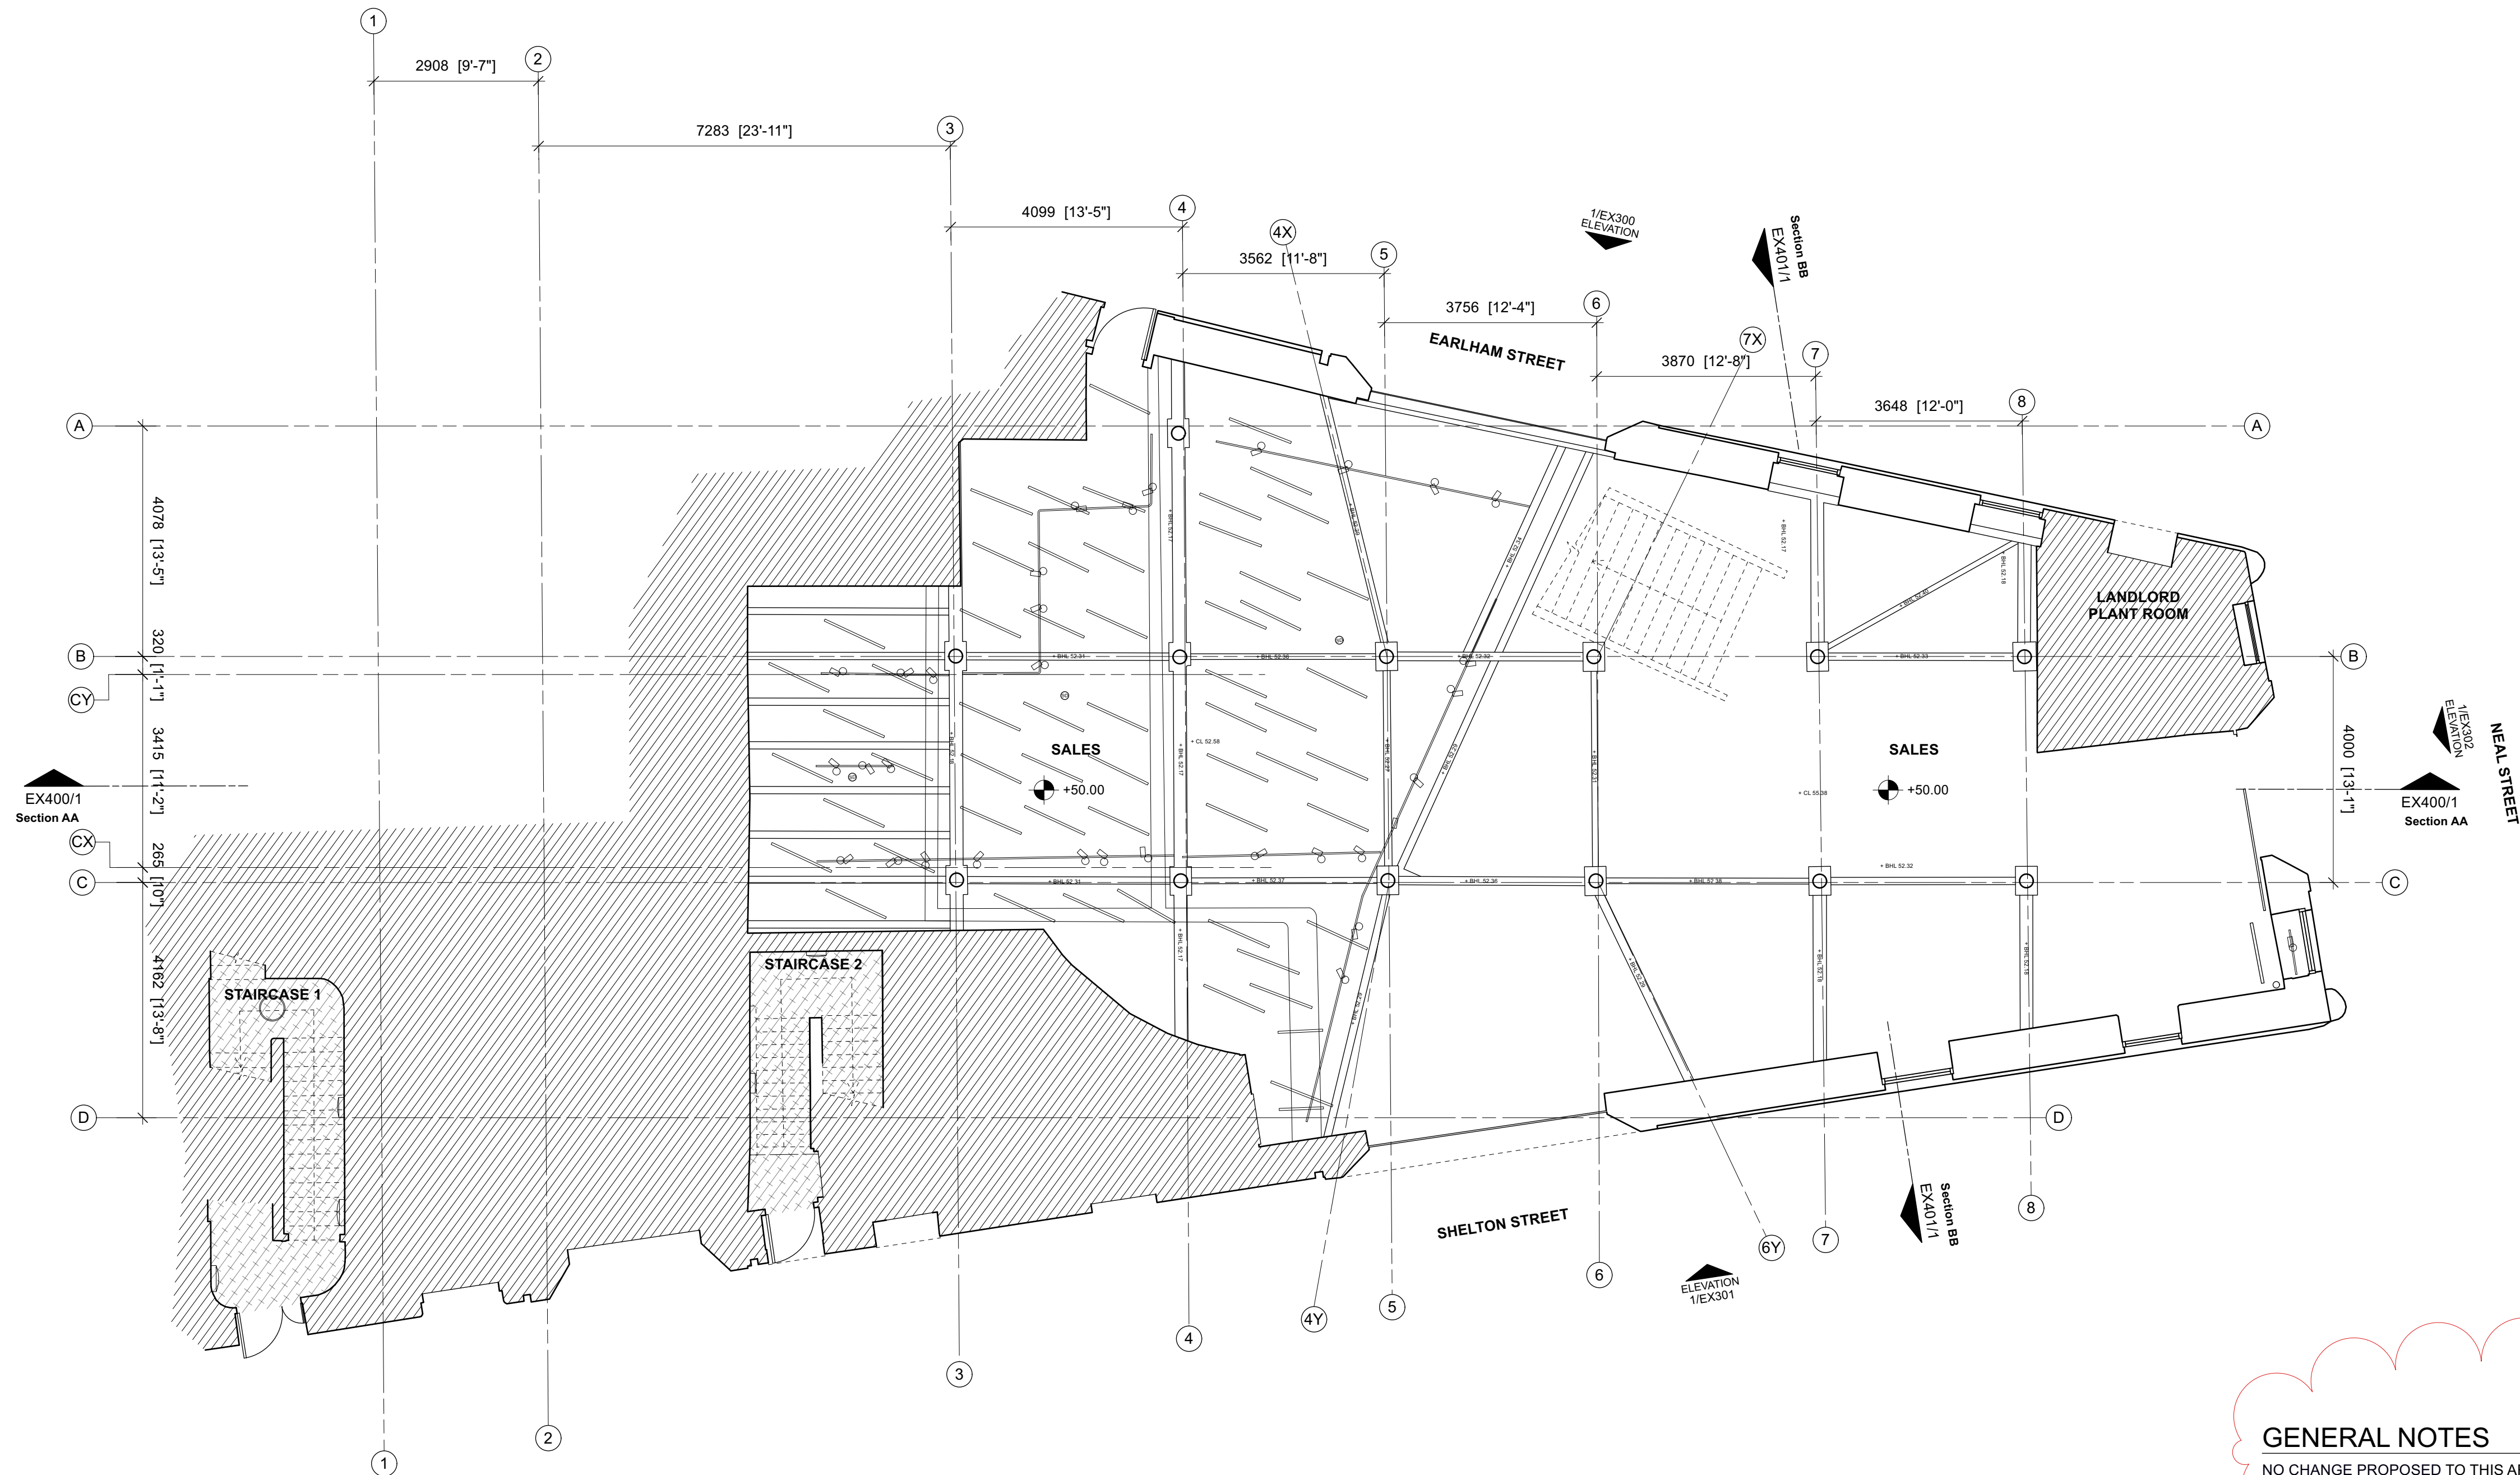

EX400/1
Section AA

1/EX300
ELEVATION

Section BB
EX401/1

1/EX302
ELEVATION

EX400/1
Section AA

Section BB
EX401/1

ELEVATION
1/EX301

1 GROUND FLOOR RCP

EX200 SCALE 1:75 @ A1

KEY NOTES


	SPOT LIGHT
	RECESSED LIGHT FITTING
	DOWNLIGHT
	PENDANT LIGHT FITTING
	WALL FIXED LIGHT
	TRACK LIGHT FITTING
	BATTEN LIGHT FITTING
	EMERGENCY LIGHT
	SMOKE DETECTOR
	AIR VENT
	AC CASSETTE

GENERAL NOTES

NO CHANGE PROPOSED TO THIS AREA.

LEGEND

	OUTSIDE OF DEMISE AREA.
	SHARED SPACE.

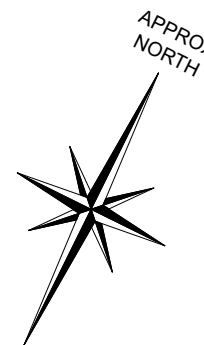

Scale bar (metres) 1:75

For Office Use: A_12683

URBAN OUTFITTERS

42-56 SEVEN DIALS
EARLHAM STREET
LONDON
WC2H 9LJ

CONSULTANT :

DRAWN BY:

ZR

ISSUE / DATE:

SURVEY DRAWINGS	30.08.2024
PLANNING	06.09.2024

REVISION :

A NOTE ADDED	AB 06/09/24
--------------	-------------

SHEET TITLE :
EXISTING GROUND
FLOOR RCP

SHEET NO. :

EX200