


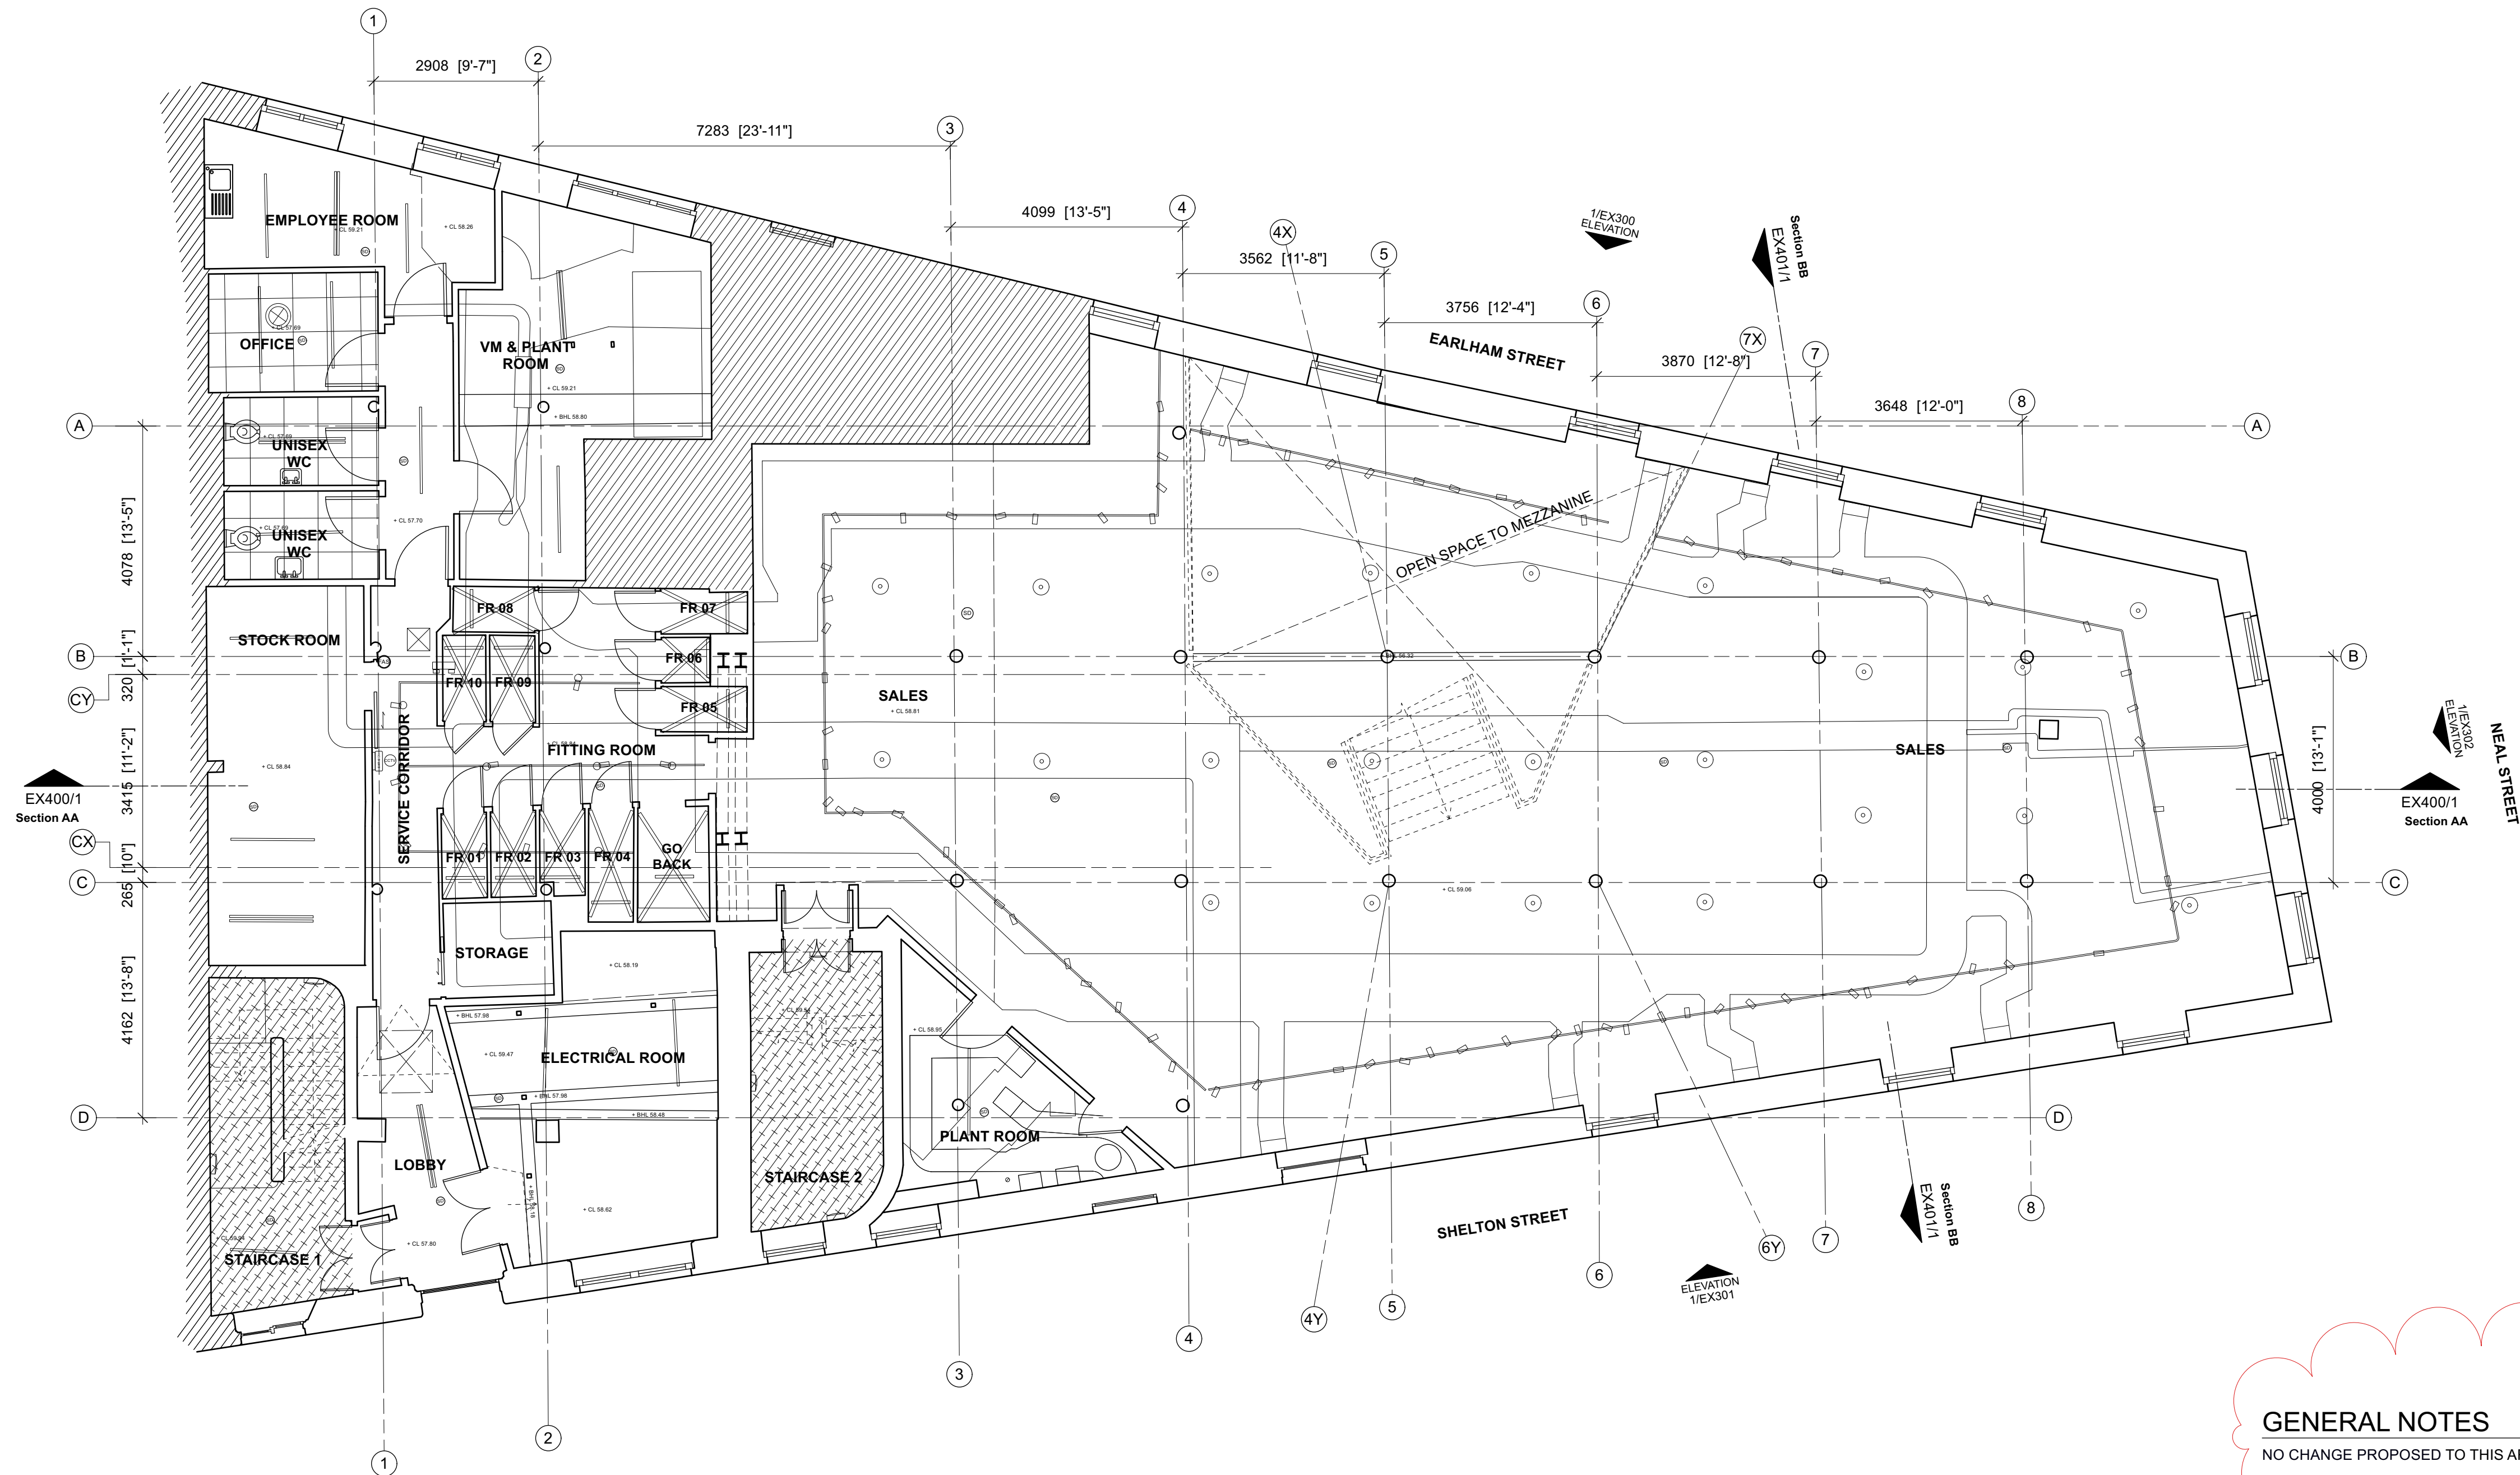

1 FIRST FLOOR RCP

EX202 SCALE 1:75 @ A1

KEY NOTES



●	SPOT LIGHT
⊙	BUS LIGHT FITTING
○	DOWNLIGHTER
○	PENDANT LIGHT FITTING
□	WALL FUSED LIGHT
—○—	TRACK LIGHT FITTING
—	BATTEN LIGHT FITTING
EL	EMERGENCY LIGHT
⊙	SMOKE DETECTOR
●	AIR VENT
□	AC CASSETTE

GENERAL NOTES

NO CHANGE PROPOSED TO THIS AREA.

LEGEND

▨	OUTSIDE OF DEMISE AREA.
▩	SHARED SPACE.

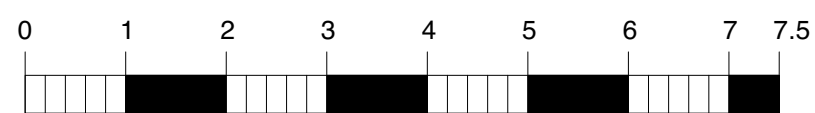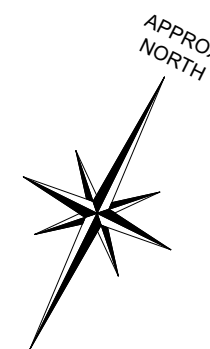

Scale bar (metres) 1:75

For Office Use: A_12716

URBAN OUTFITTERS

42-56 SEVEN DIALS
EARLHAM STREET
LONDON
WC2H 9LJ

CONSULTANT :

DRAWN BY:

ZR

ISSUE / DATE:

SURVEY DRAWINGS	30.08.2024
PLANNING	06.09.2024

REVISION :

A NOTE ADDED	AB 06/09/24
--------------	-------------

SHEET TITLE :

EXISTING FIRST
FLOOR RCP

SHEET NO. :

EX202