




1 PROPOSED - PLANTER DETAILED SECTION
1:5

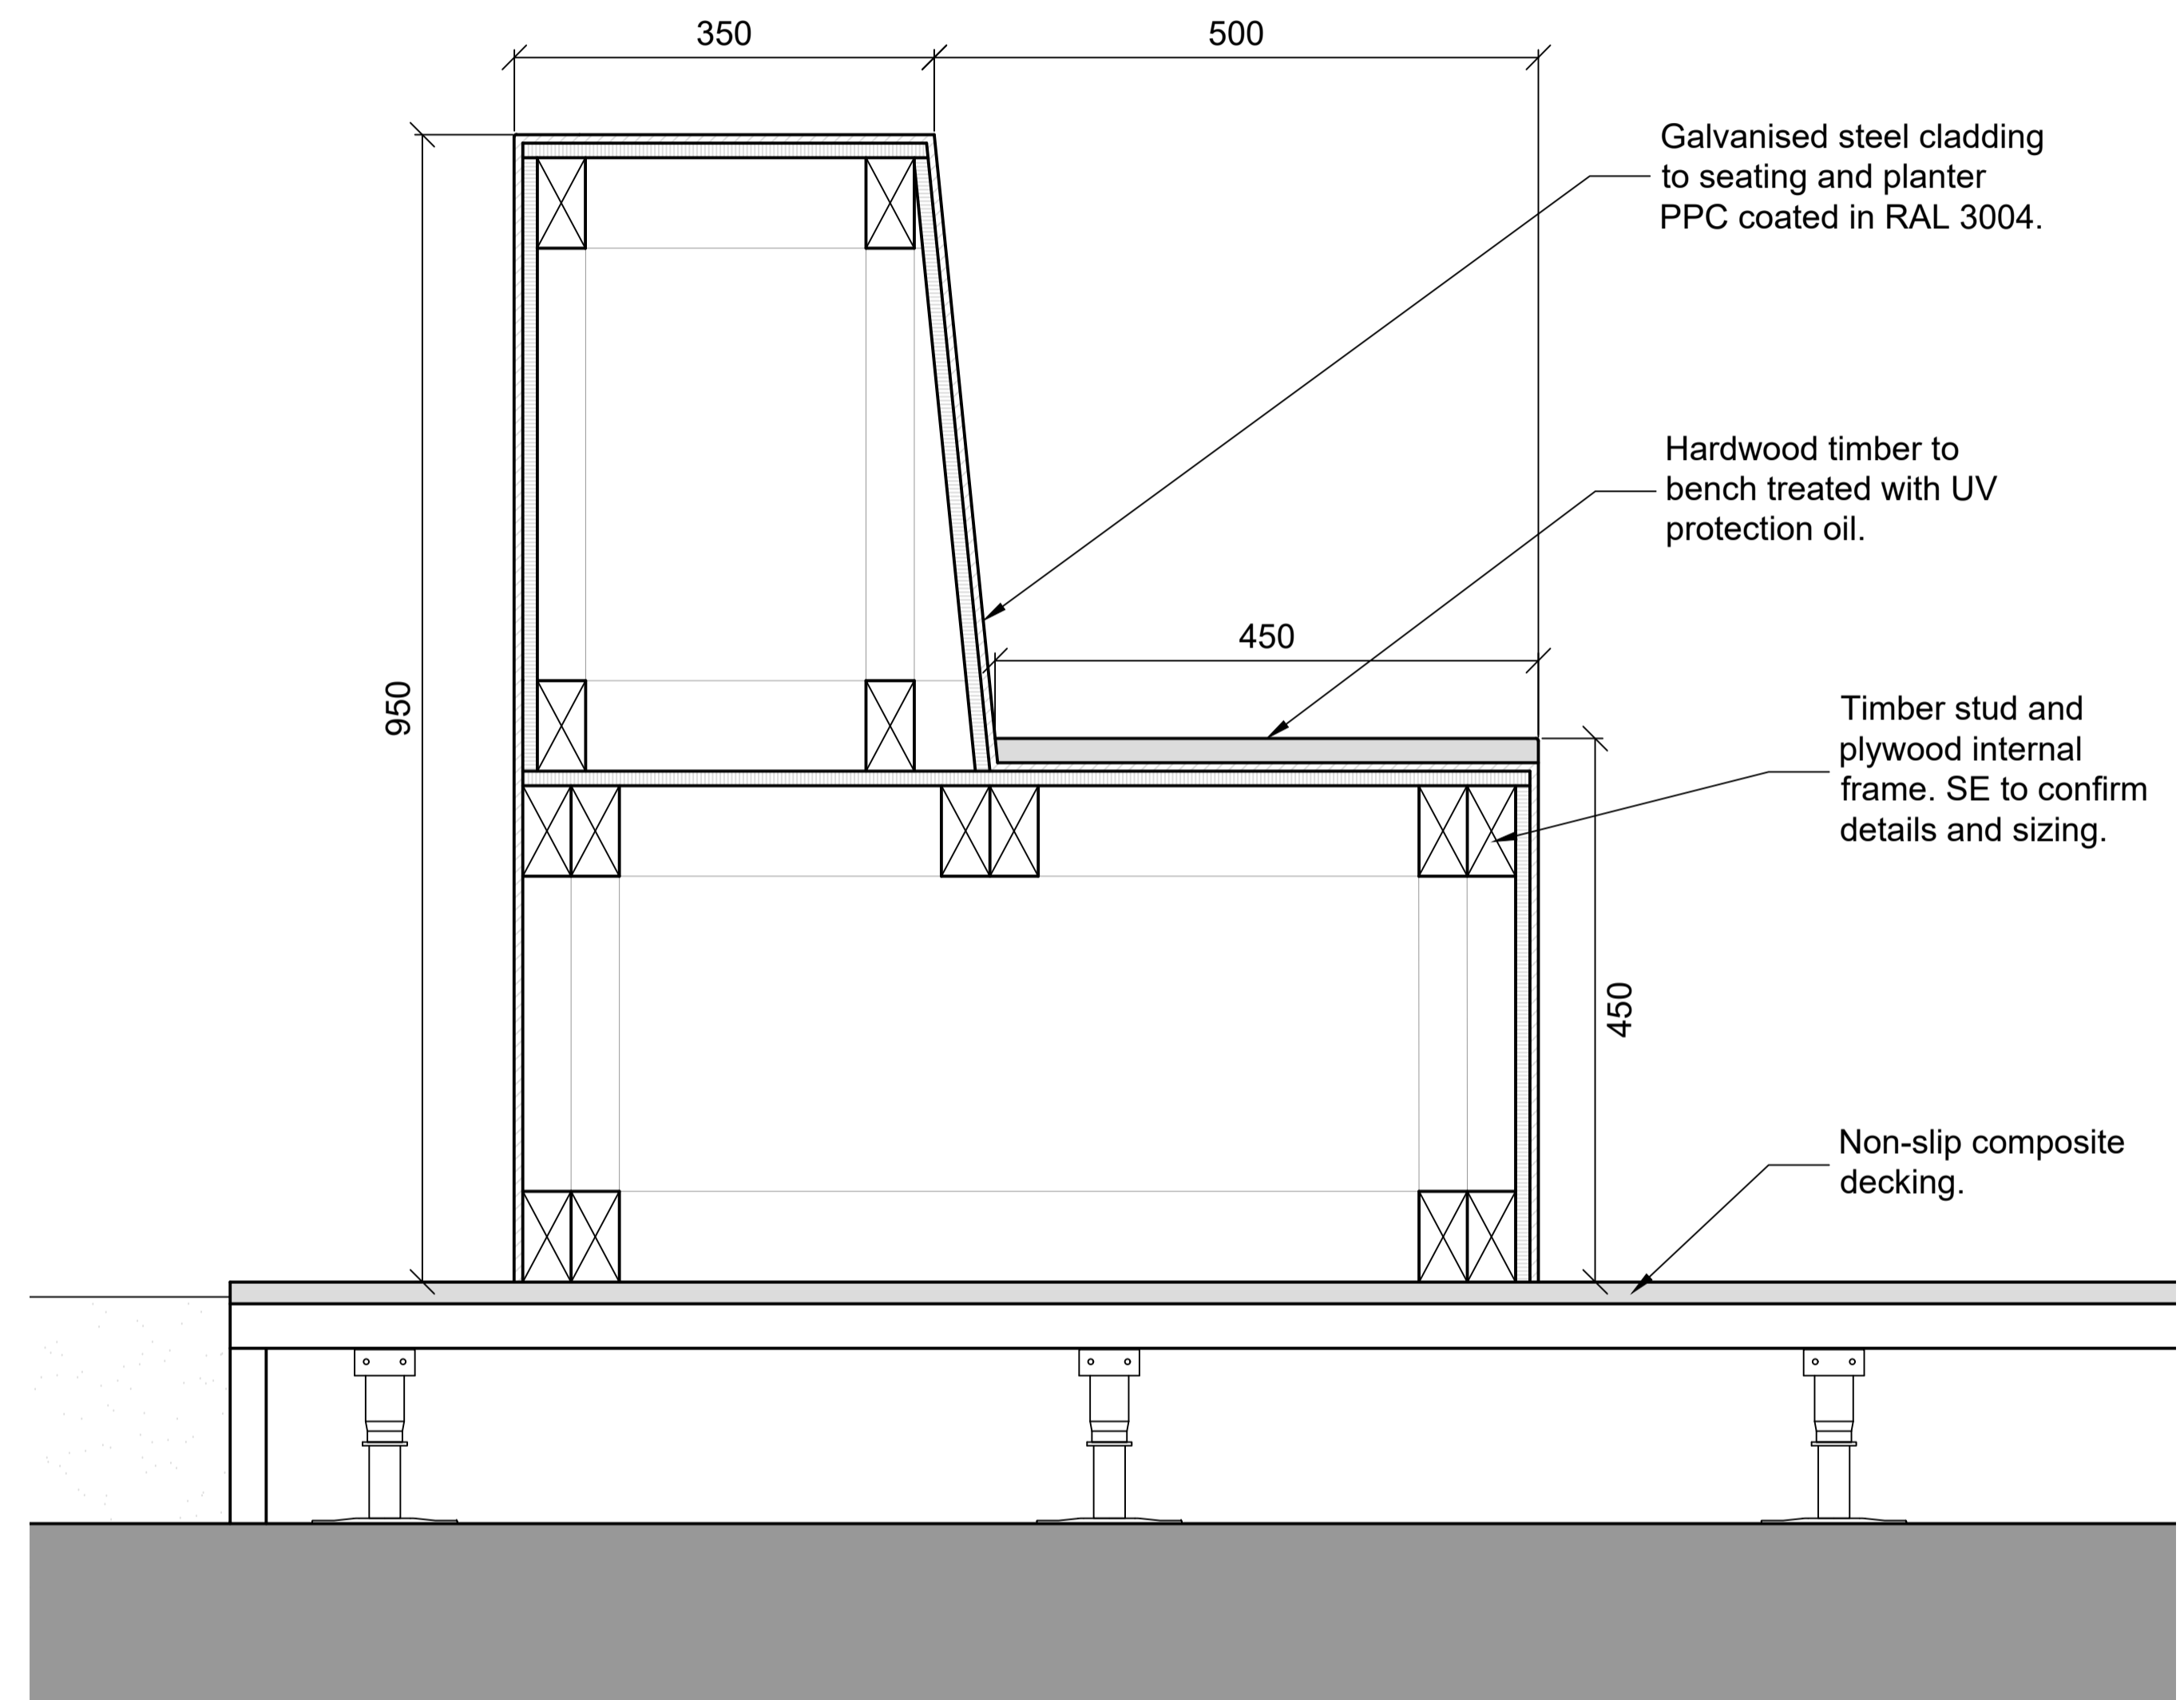

2 PROPOSED - BENCH SEAT DETAILED SECTION
1:5

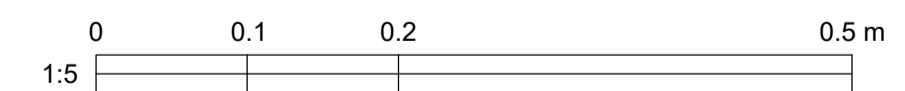

KEY	REV	DATE	DESCRIPTION
 SITE OWNERSHIP BOUNDARY	PL1	30/08/2024	ADDITIONAL PLANNING INFO
 APPLICATION BOUNDARY			

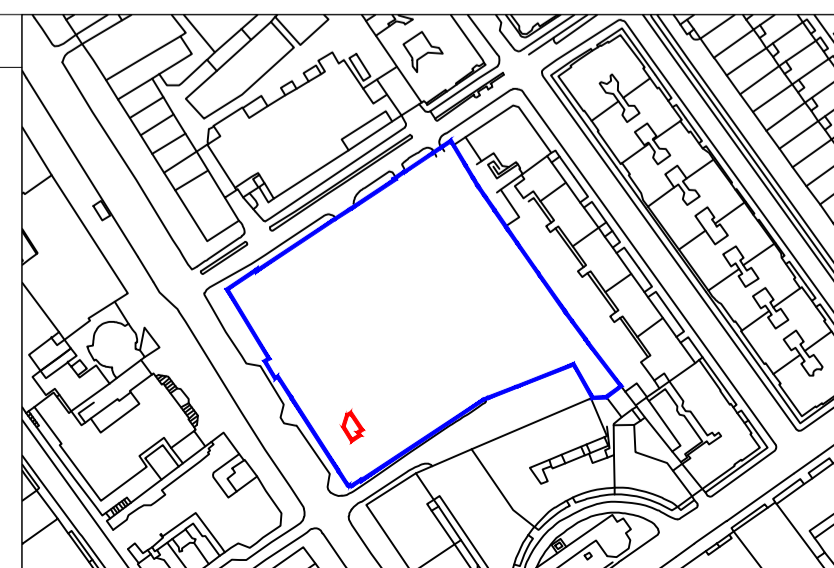

CLIENT: GENERAL PROJECTS
PROJECT MANAGER & QS: QUARTZ PROJECT SERVICES
M.E.P. ENGINEER: WATERMANS
STRUCTURAL ENGINEER: WEBB YATES
FIRE ENGINEER: DESIGN FIRE CONSULTANTS
PLANNING CONSULTANT: TURLEY
CDM CONSULTANT: BRAIN BULFIN ASSOCIATES
APPROVED INSPECTOR: SOCOTEC

NOTE

- Do not scale from this drawing.
- All dimensions to be checked on site by the contractor and such dimensions to be their responsibility.
- Report all drawings errors, omissions, and discrepancies to the architect.
- This document may be issued in an uncontrolled CAD format to enable others to use it as background information to make alterations and/or additions. In that instance the file will be accompanied by a PDF version. It is for those making such alterations and additions to ensure that they make use of current background information. WRA Ltd Accepts no liability for any such alterations or additions to the background information or arising out of changes to background information which occur prior to alterations or additions being made.

LOCATION	THE HEAL'S BUILDING 196 TOTTENHAM COURT ROAD LONDON W1T 7LQ			
PROJECT NAME:	THE HEAL'S BUILDING - 6TH FLOOR			
DRAWING TITLE:	PROPOSED - TERRACE DETAILS			
DRAWN	CHECKED	SCALE @A1	STATUS	
ES	JJ	1:5	PLANNING	
PROJECT NO.	ZONE	TYPE	SHEET NO.	REVISION
5442	T	-	PL_00_601	PL1

NOT FOR CONSTRUCTION