



**GENERAL NOTES**  
 DO NOT SCALE FROM DRAWINGS. ALL DIMENSIONS TO BE CHECKED ON SITE. REPORT OMISSIONS AND DISCREPANCIES TO THE ARCHITECT IMMEDIATELY.  
 REVISION DATES MARKED ON THE DRAWING ARE STATED IN THE FOLLOWING ORDER: YEAR, MONTH, DAY (YY.MM.DD).  
 © MORENO MASEY LTD

**SURVEY**  
 THESE DRAWINGS ARE BASED ON EXISTING DRAWINGS PROVIDED BY ON SITE SURVEYS LTD.  
 IT IS ESSENTIAL THAT ALL DIMENSIONS ARE CHECKED ON SITE AND OMISSIONS AND DISCREPANCIES ARE TO BE REPORTED TO THE ARCHITECT IMMEDIATELY FOR CLARIFICATION.

**HATCHES**  
 THE HATCHES SHOWN ON THIS DRAWING ARE USED FOR THE PURPOSE OF INDICATING AREAS AND QUANTITIES ONLY.  
 THE HATCHES ARE NOT DISPLAYING THE ACTUAL PATTERN, SETTING OUT, SIZING, COLOUR OR APPEARANCE OF THE ACTUAL MATERIALS.

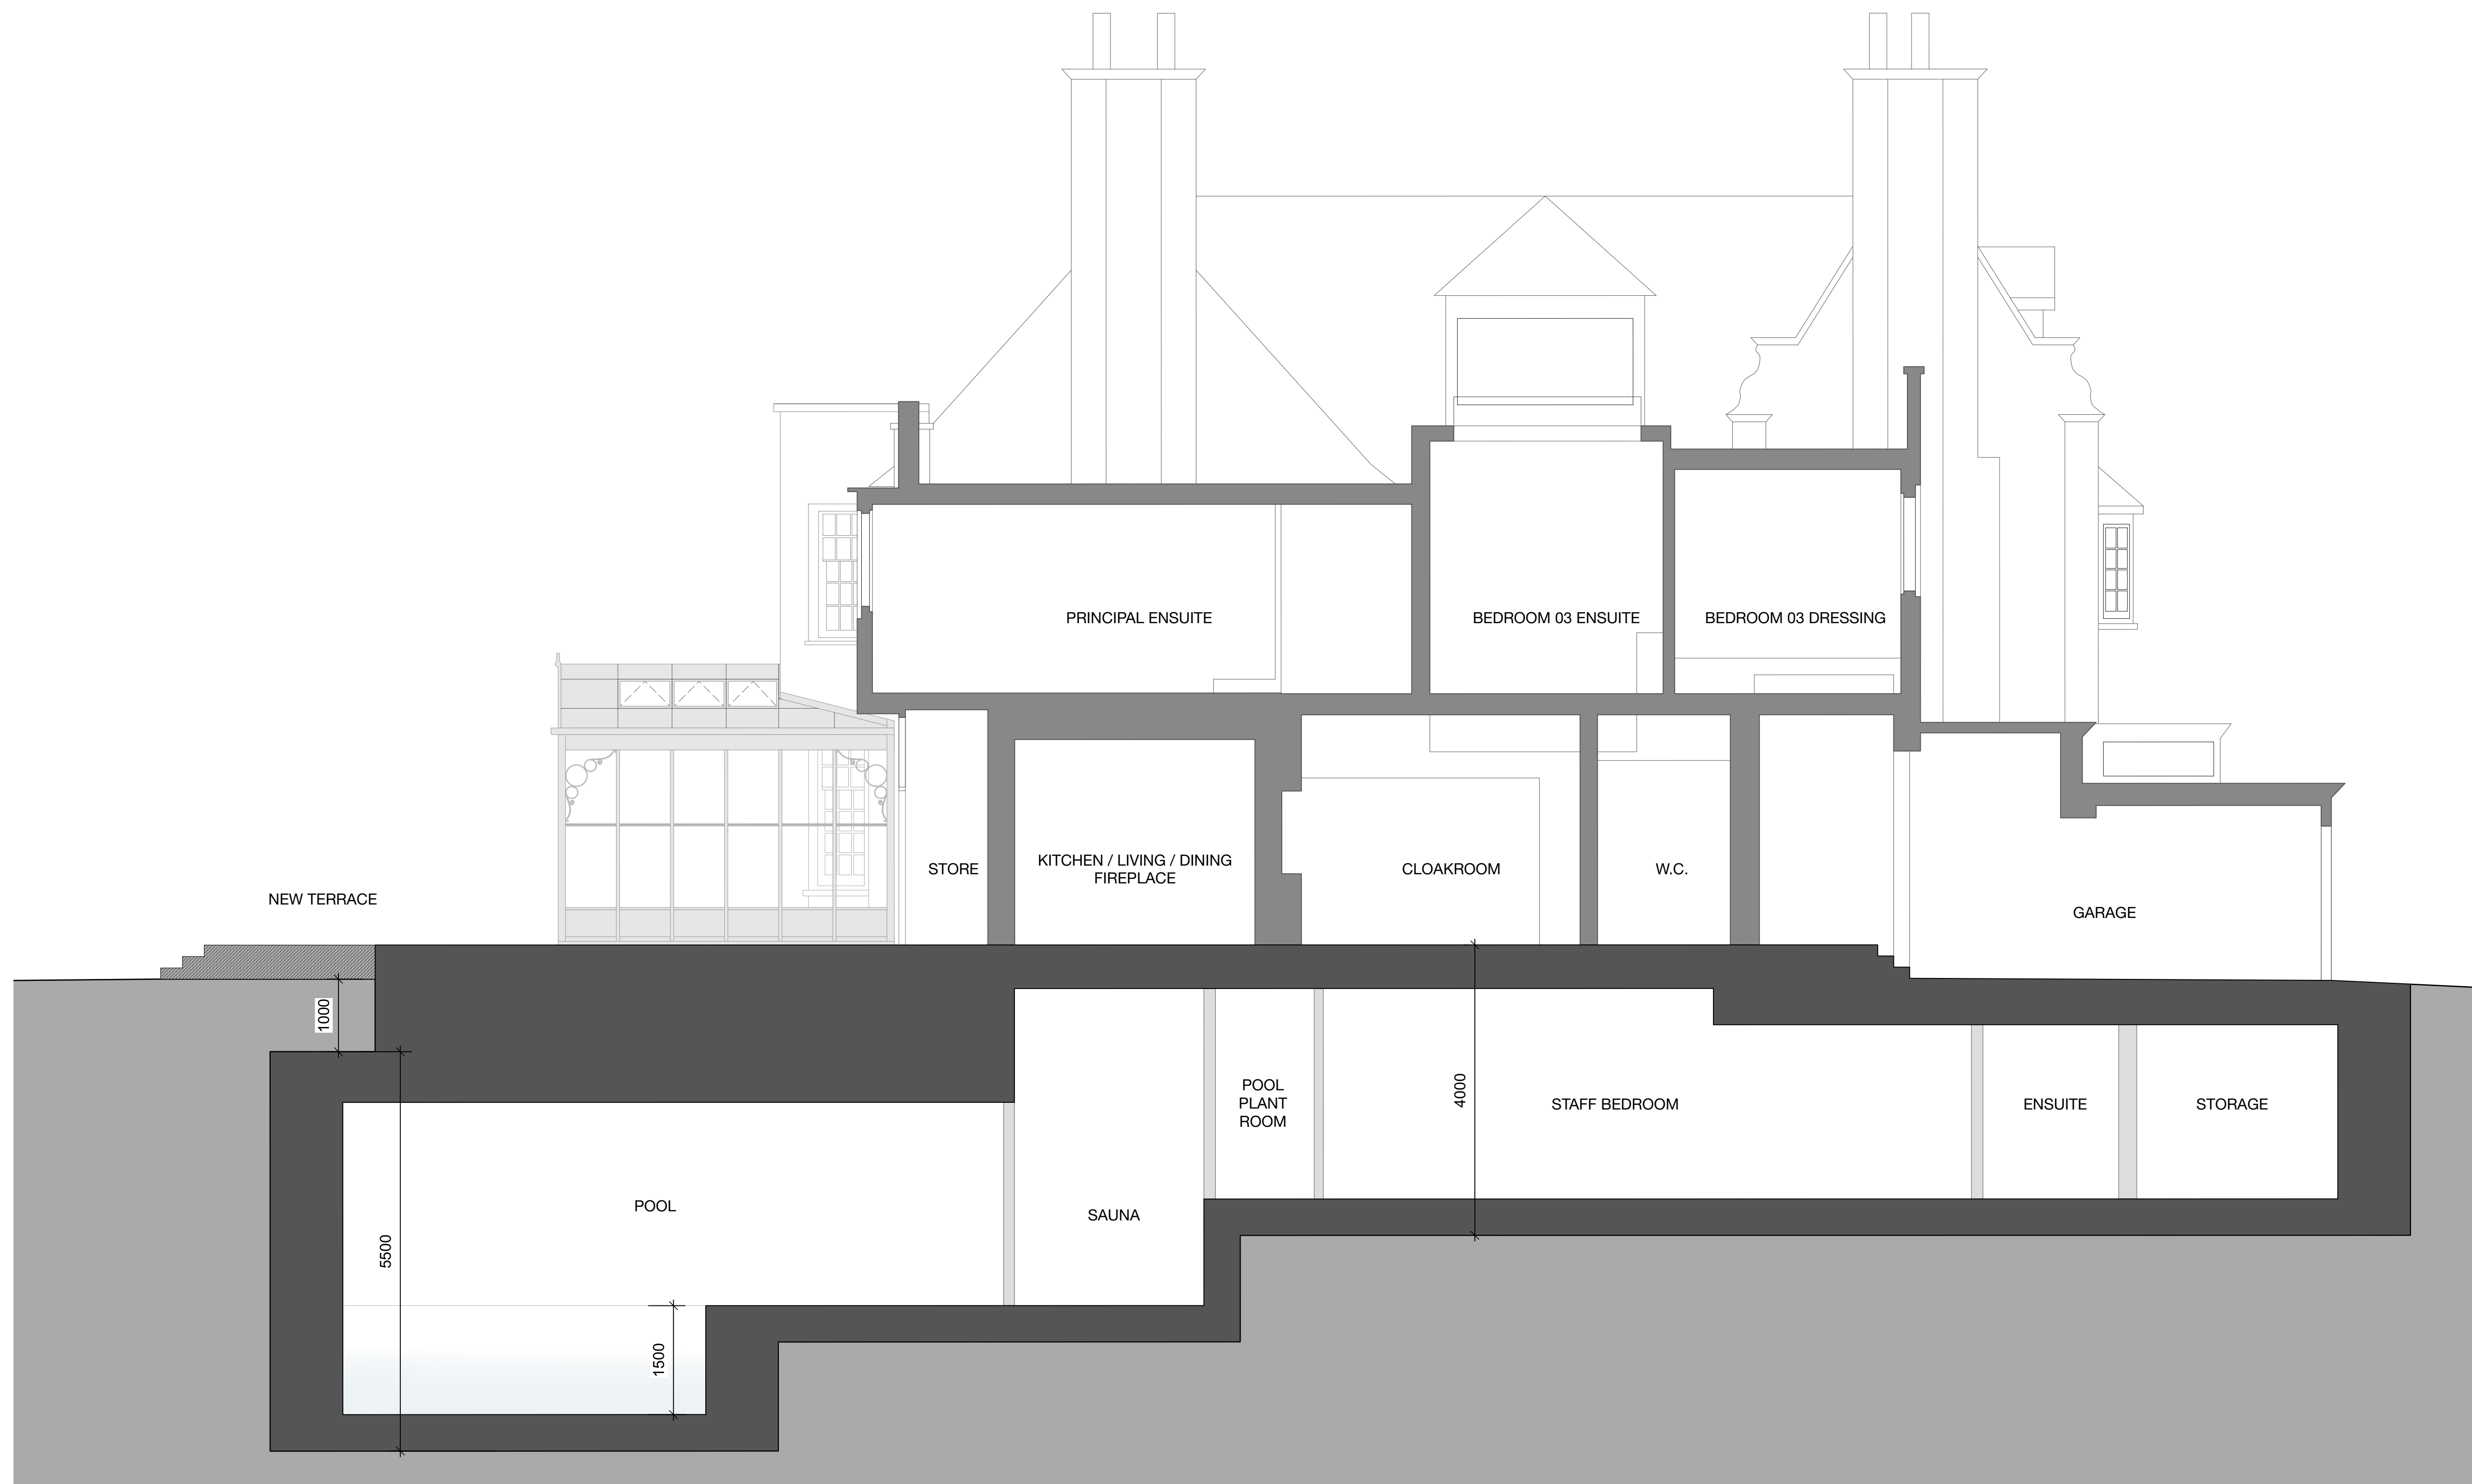

1 PROPOSED SECTION B-B  
 Scale: 1:100@A3

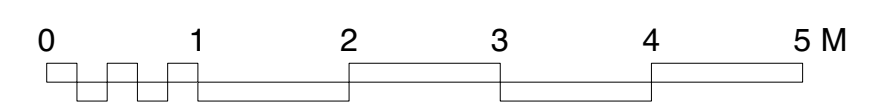

REV	DATE	NOTES
P1	24.08.09.	FOR PLANNING [EG]

**MorenoMasey**  
 Working From\_Southwark  
 32 Blackfriars Road, London, SE1 9PB  
 +44 20 3142 6554  
 morenomasey.com

PROJECT  
 31 ELSWORTHY ROAD

CLIENT  
 C/O MORENOMASEY

DRAWING TITLE  
 PROPOSED SECTION B-B

SCALE 1:100@A3	DATE AUG 24	DRAWN JK	CHECK JK
PROJECT NO. 23045	DWG NO. (01)201	REVISION P1	