


Bloomsbury House

74-77 GREAT RUSSELL STREET | ROOF PLANT SCREEN DETAILS
CONDITION 4



August 2024

SPPARC

74-77 GREAT RUSSELL STREET | ROOF PLANT SCREEN LOCATION

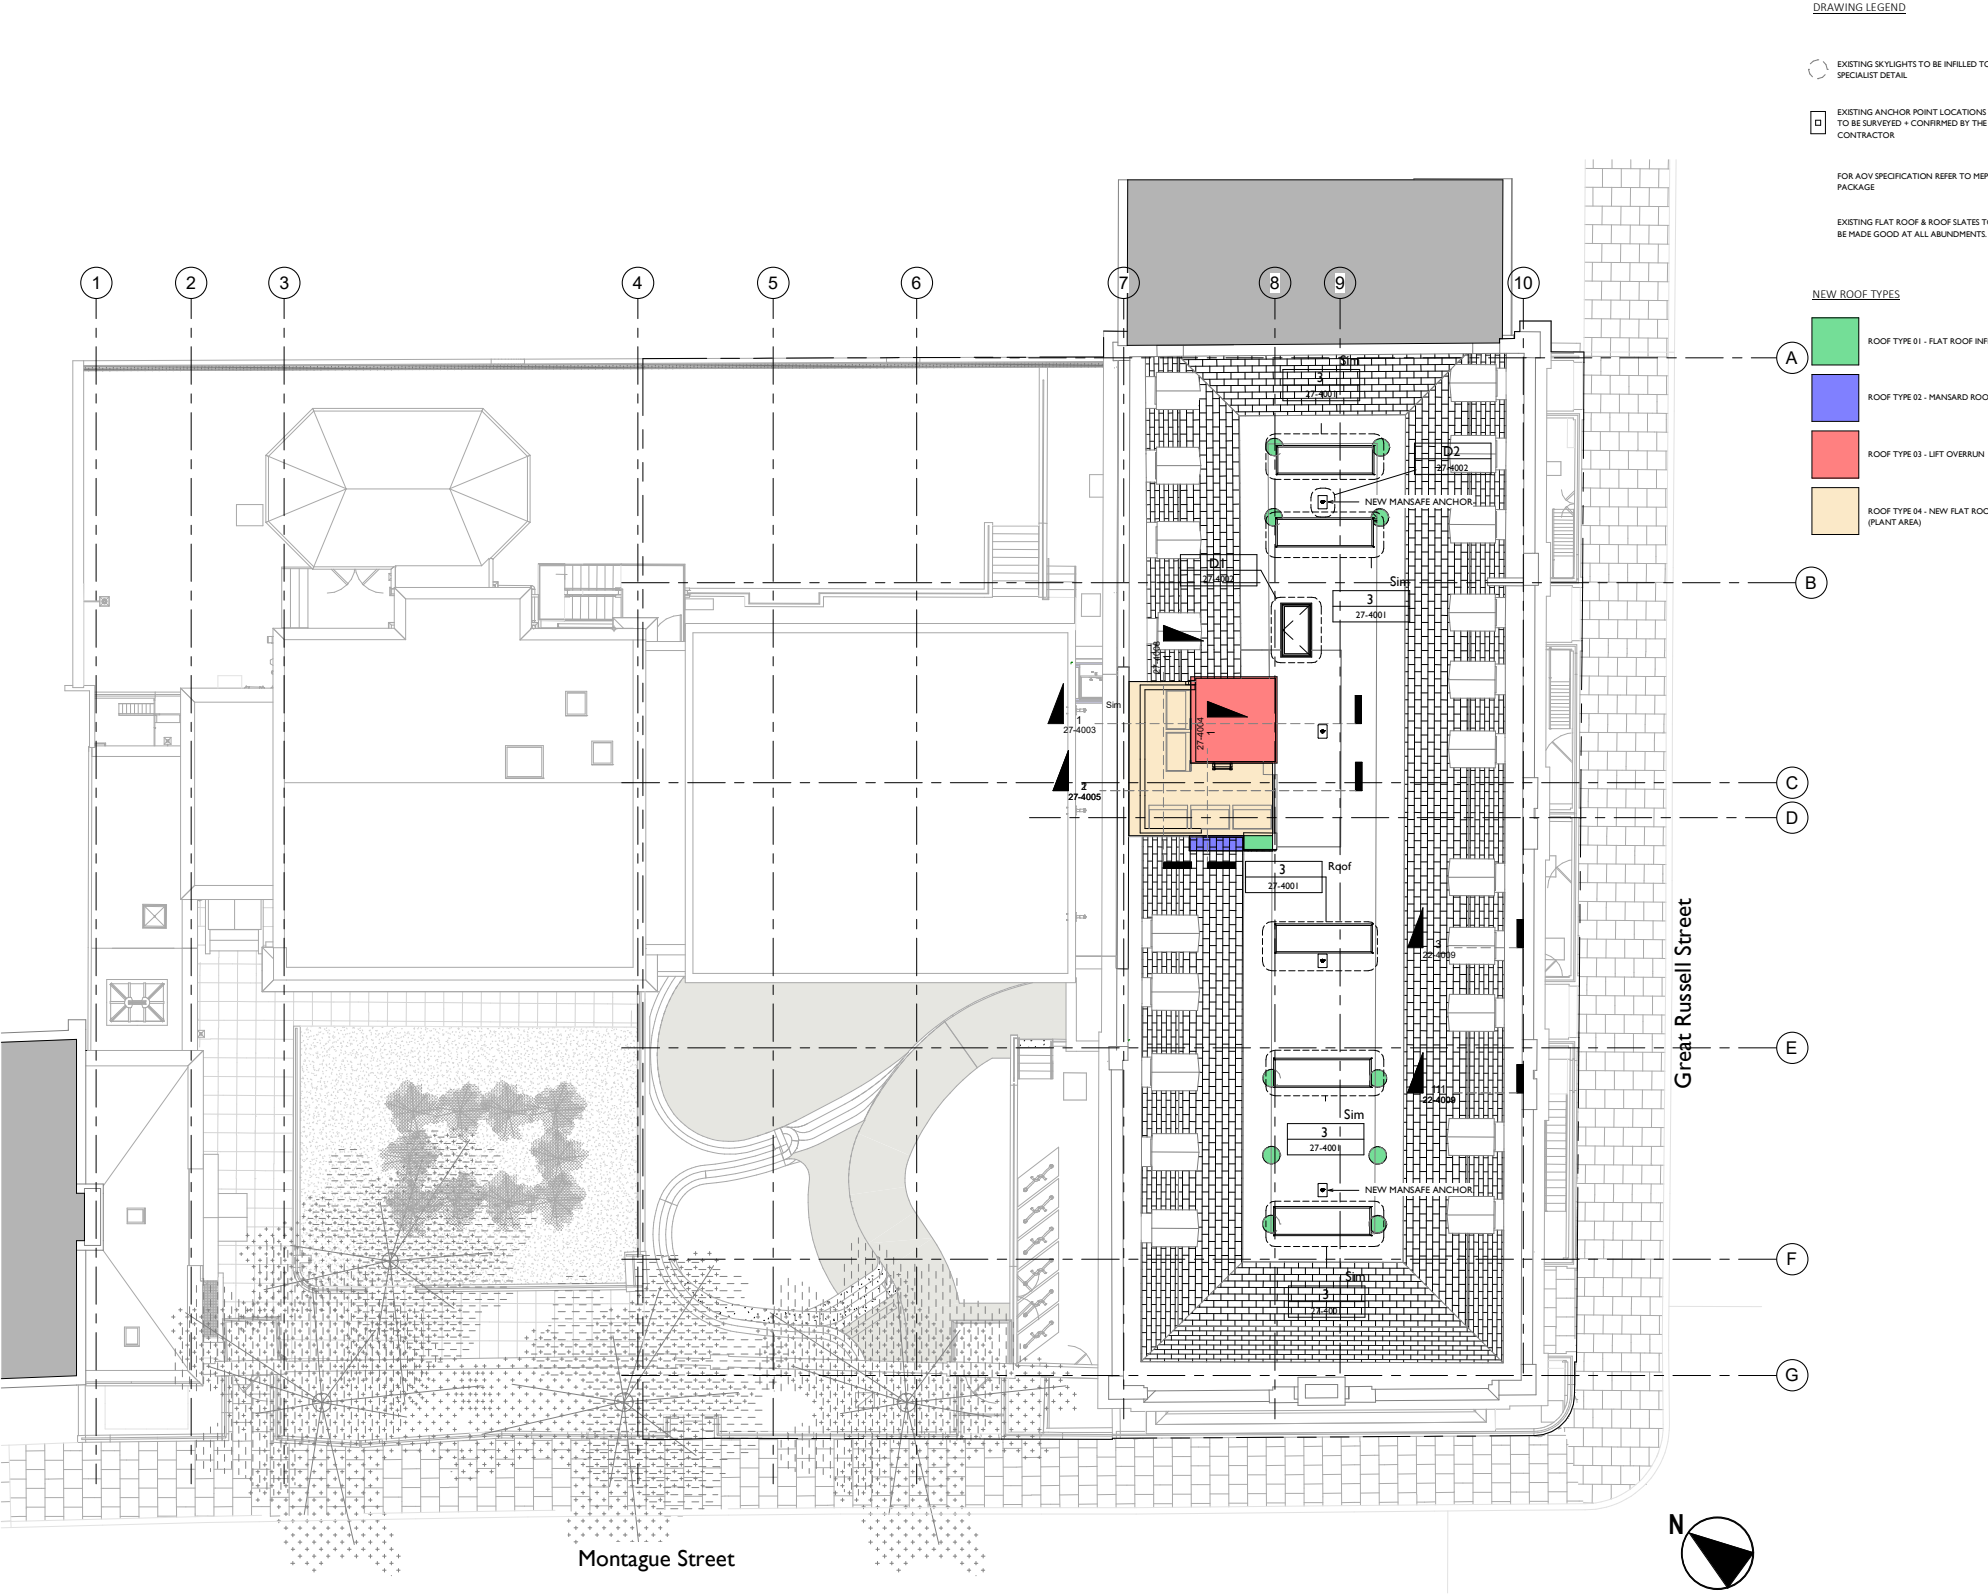




74-77 GREAT RUSSELL STREET | ROOF PLANT SCREEN DETAILS

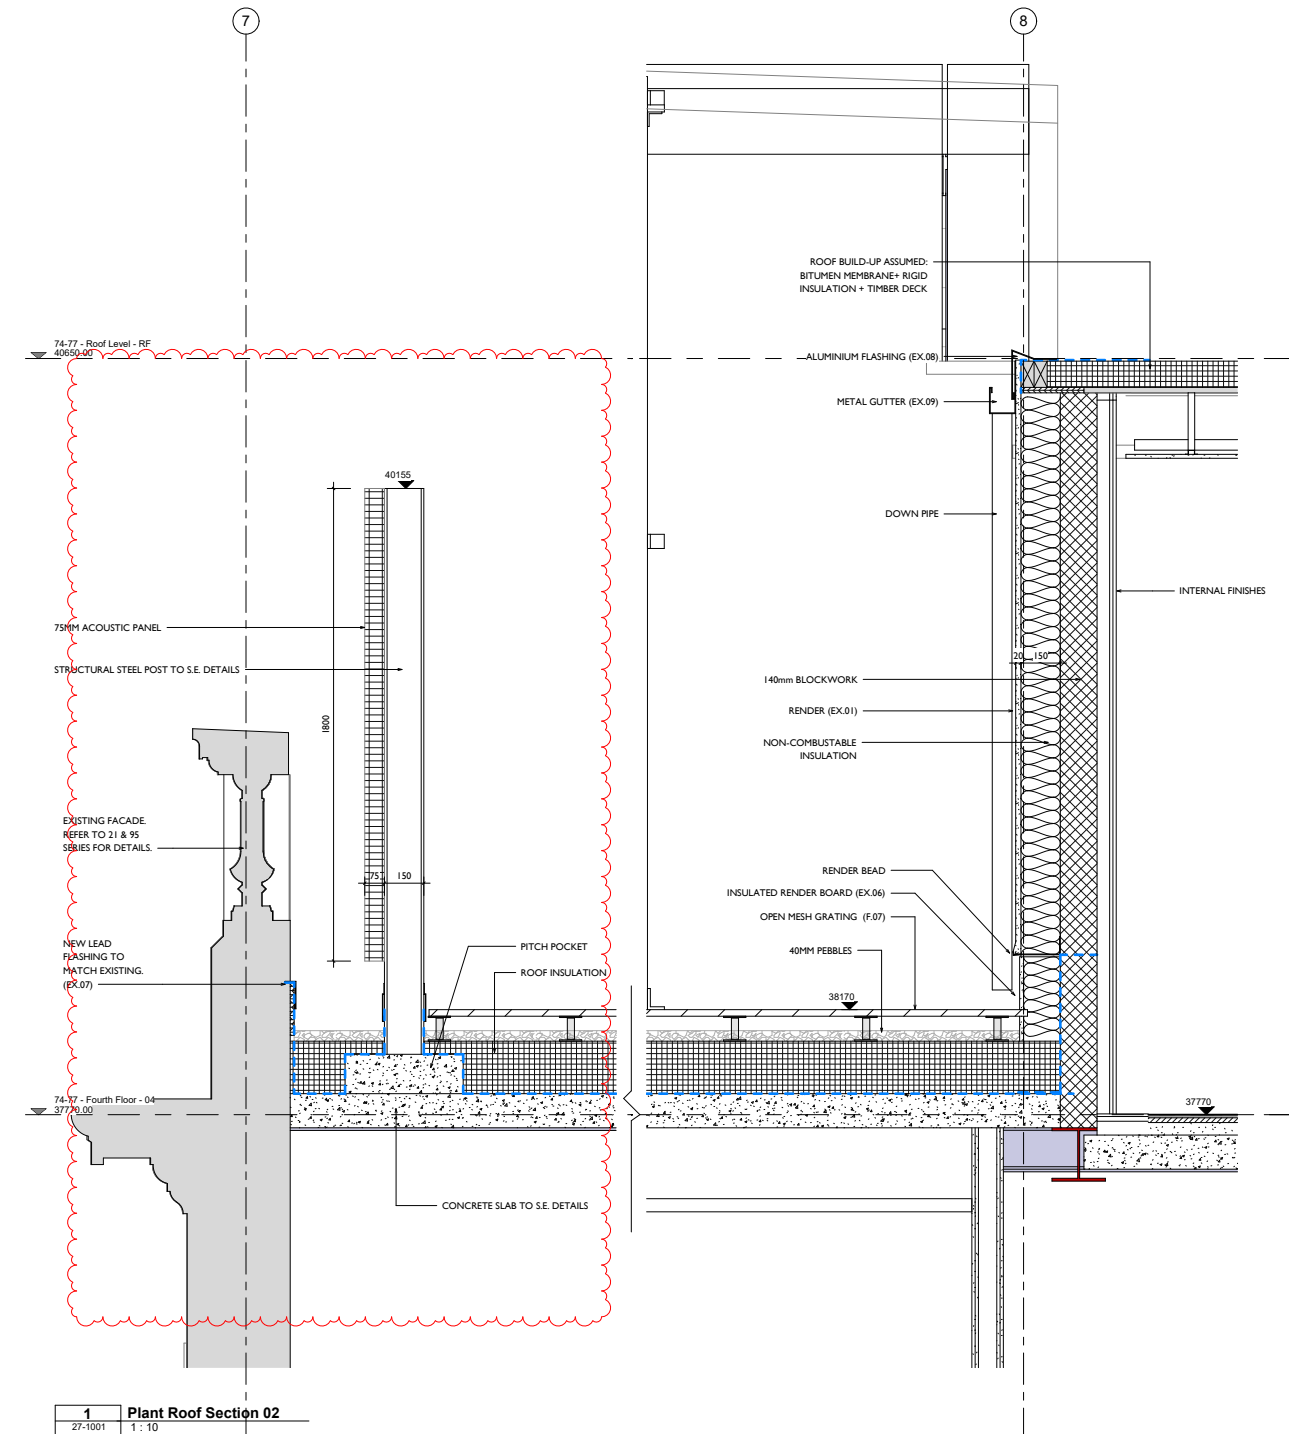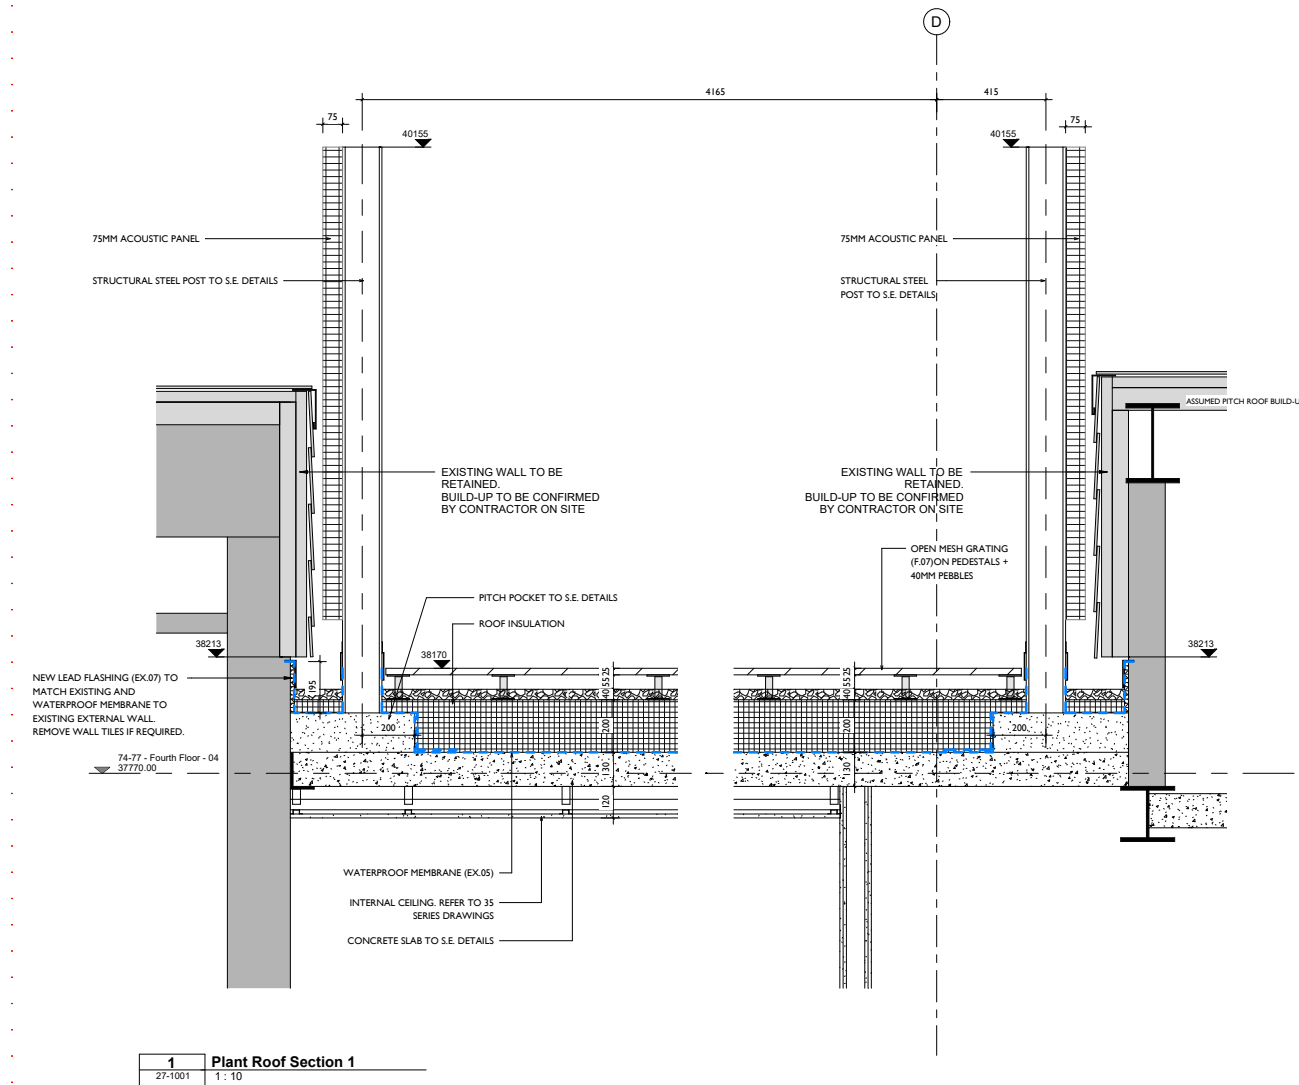

74-77 GREAT RUSSELL STREET | ROOF PLANT SCREEN DETAILS



EXTERNAL FACE OF ROOF PLANT SCREEN | RAL 7021

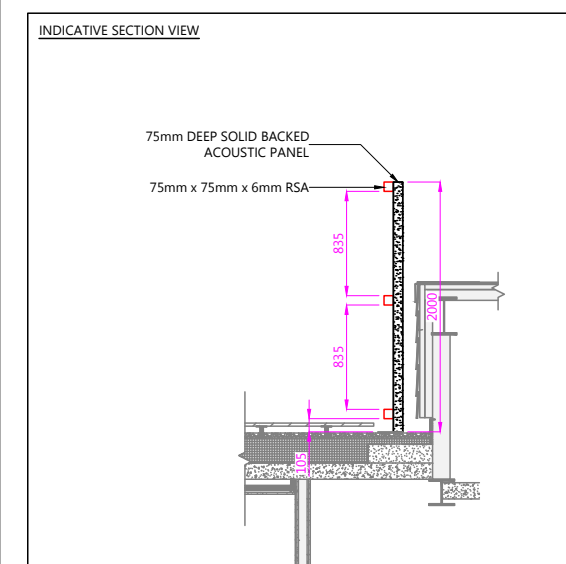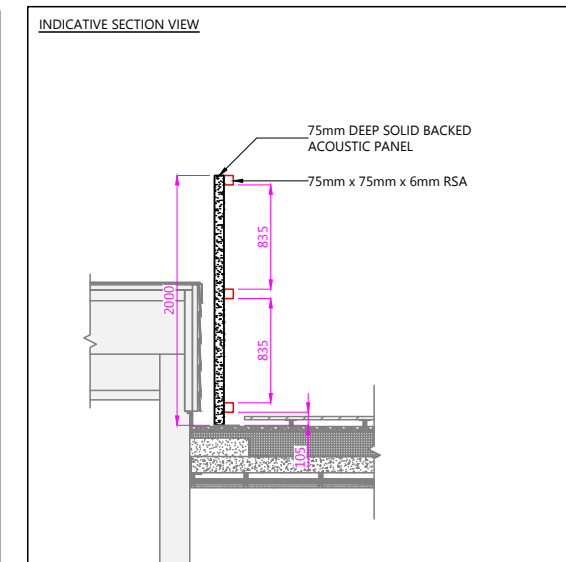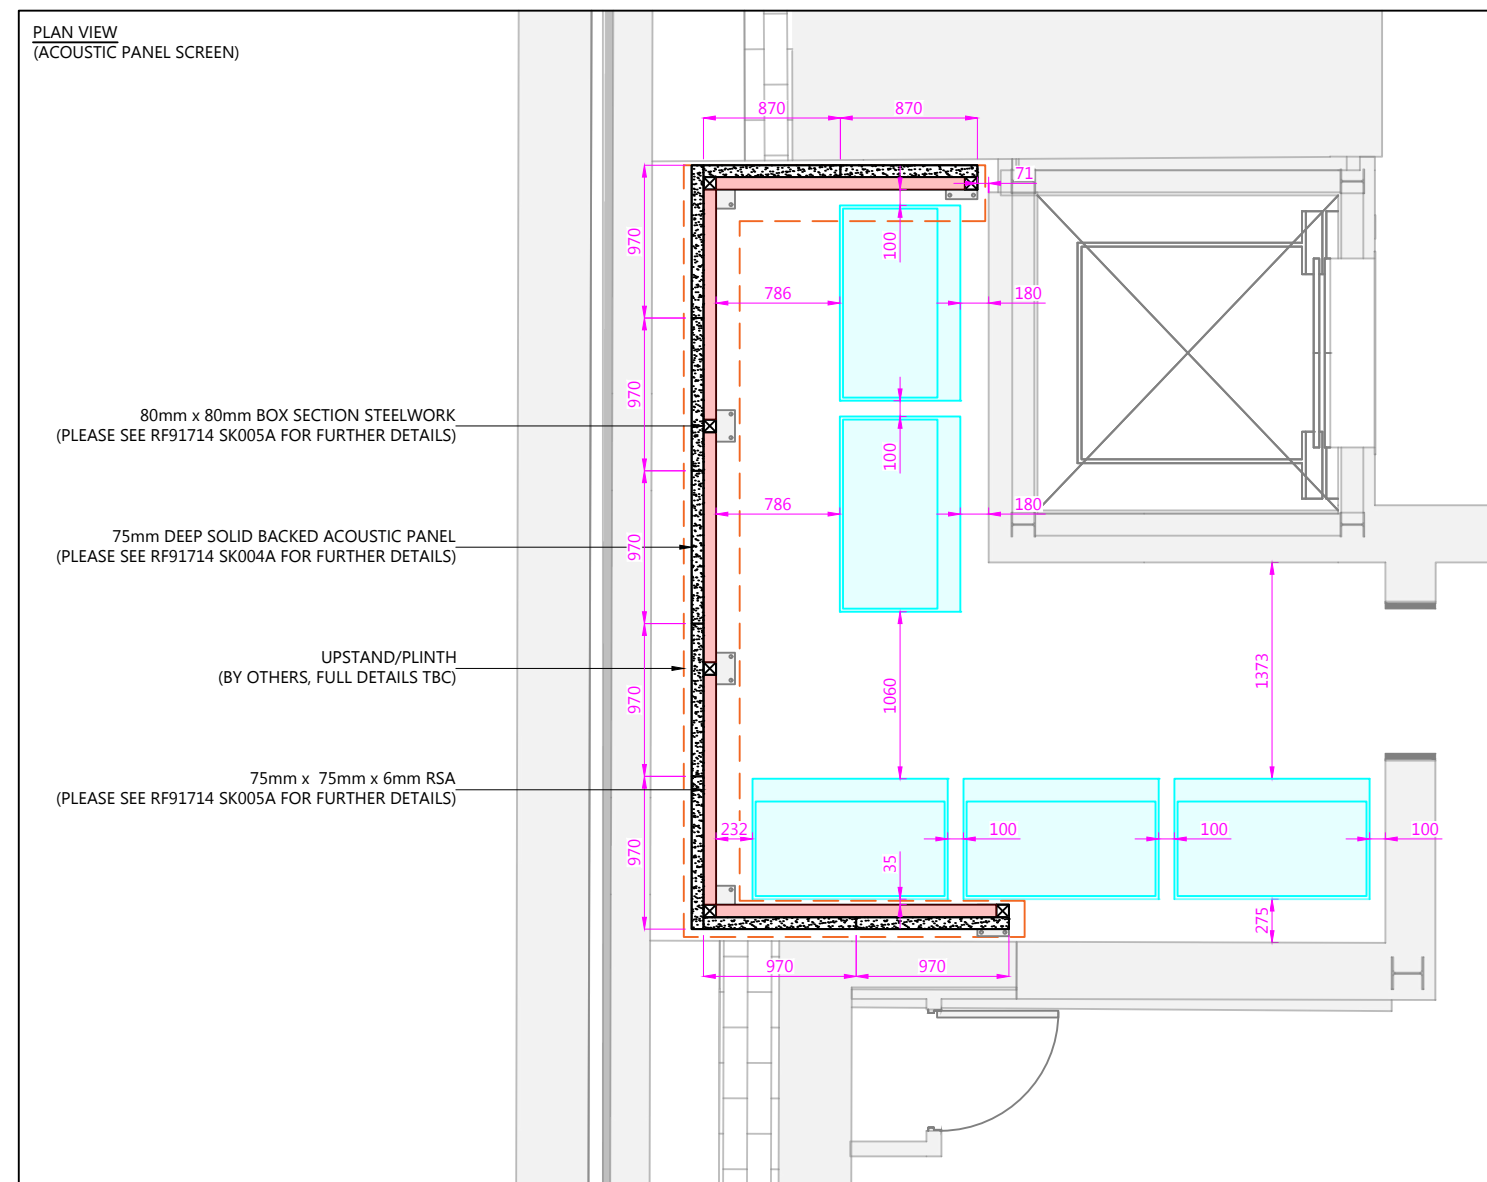

SUBCONTRACTOR DETAILS & SAMPLES

